


FINAL SURVEY NO.	DATE
SURVEYED	BY
TEMP. DATE	
AREAS CHECKED	

ORIGINAL SURVEY NO.	DATE
SURVEYED	BY
TEMP. DATE	
AREAS CHECKED	

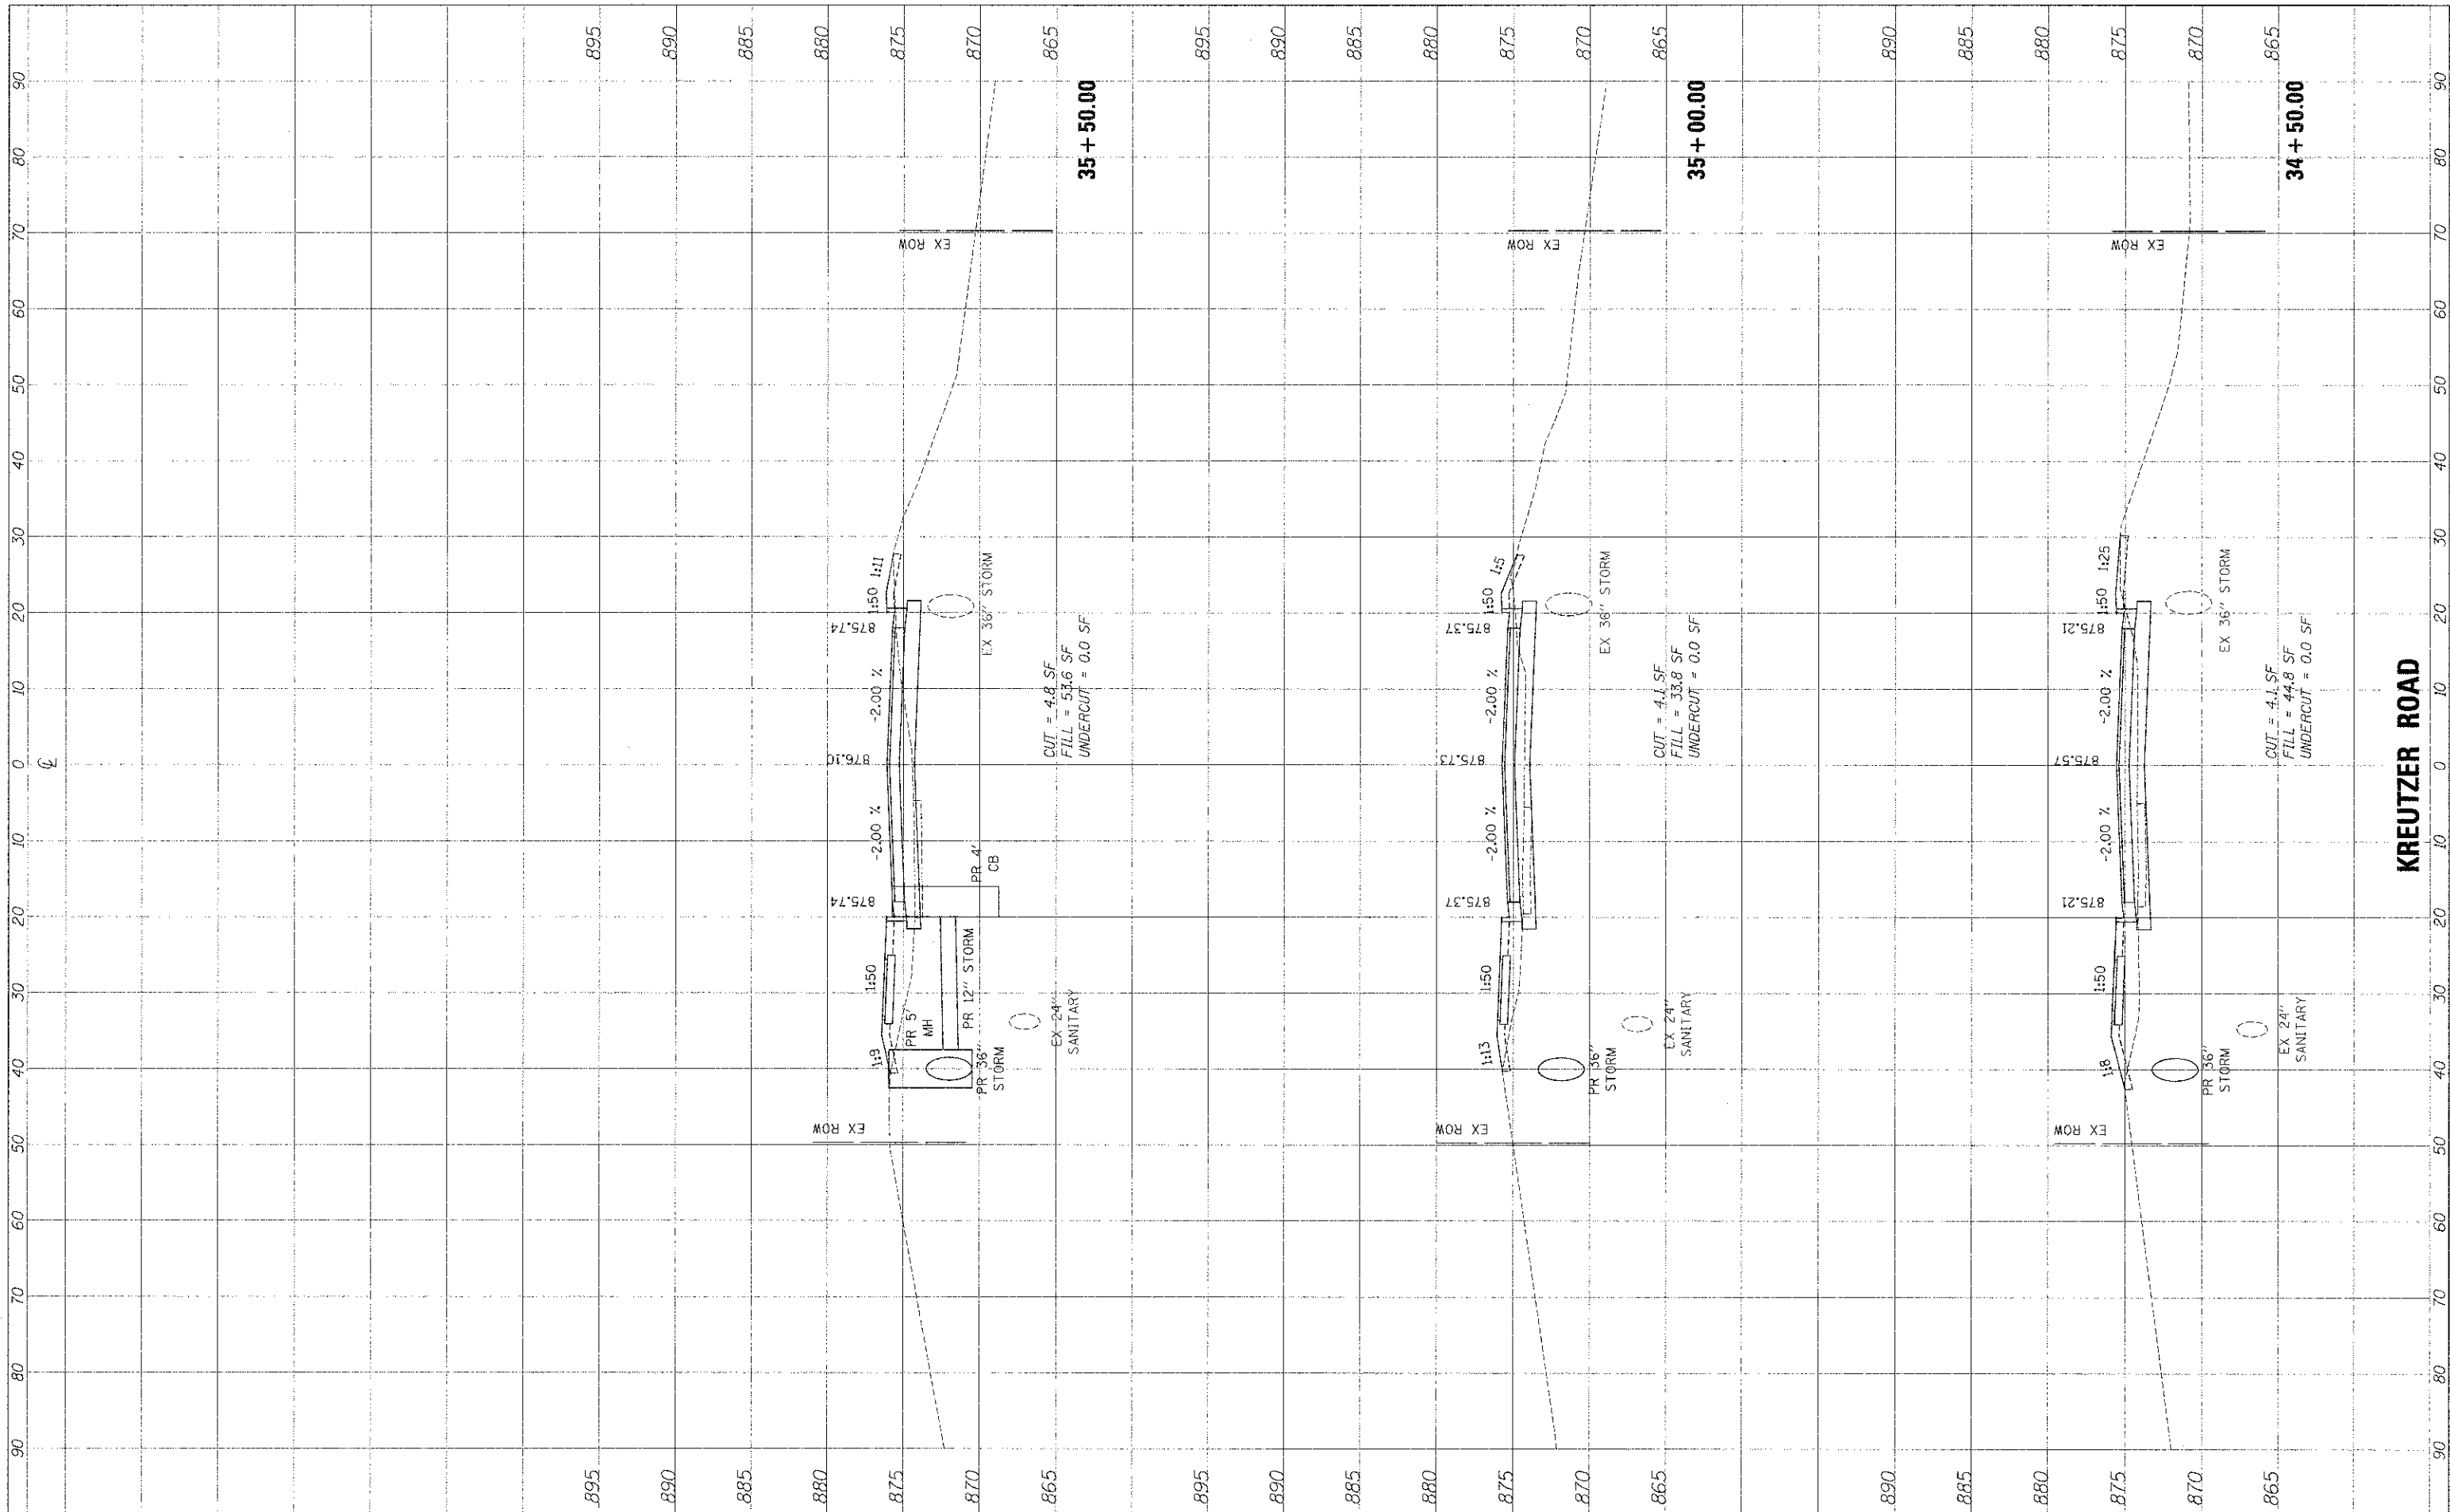

FILE NAME = ...\\2473-uhtr\psc_kreutzer.dgn

USER NAME = bas	DESIGNED - BAS	REVISED -
PLOT SCALE = 10.0000' / 1" =	DRAWN - BAS	REVISED -
PLOT DATE = 10/18/2012	CHECKED - GAB	REVISED -
	DATE - 10/22/12	REVISED -

**STATE OF ILLINOIS
DEPARTMENT OF TRANSPORTATION**

CROSS SECTIONS	
SCALE: 10'H = 5'V	SHEET NO. 14 OF 24 SHEETS
STA. 34+50.00	TO STA. 35+50.00

F.A.U. RTE. 4068	SECTION 07-0031-00-PV	COUNTY McHENRY	TOTAL SHEETS 167	SHEET NO. 151
FED. ROAD DIST. NO. 1 ILLINOIS		FED. AID PROJ. NO. XXX-----		
		CONTRACT NO. 63743		