


FINAL	SUBMITTED	BY	DATE
SAVED	DATE		
NOTE BOOK	DATE		
NO.	NO.		

ORIGINAL	SURVEY	BY	DATE
NOTE BOOK	DATE		
NO.	NO.		

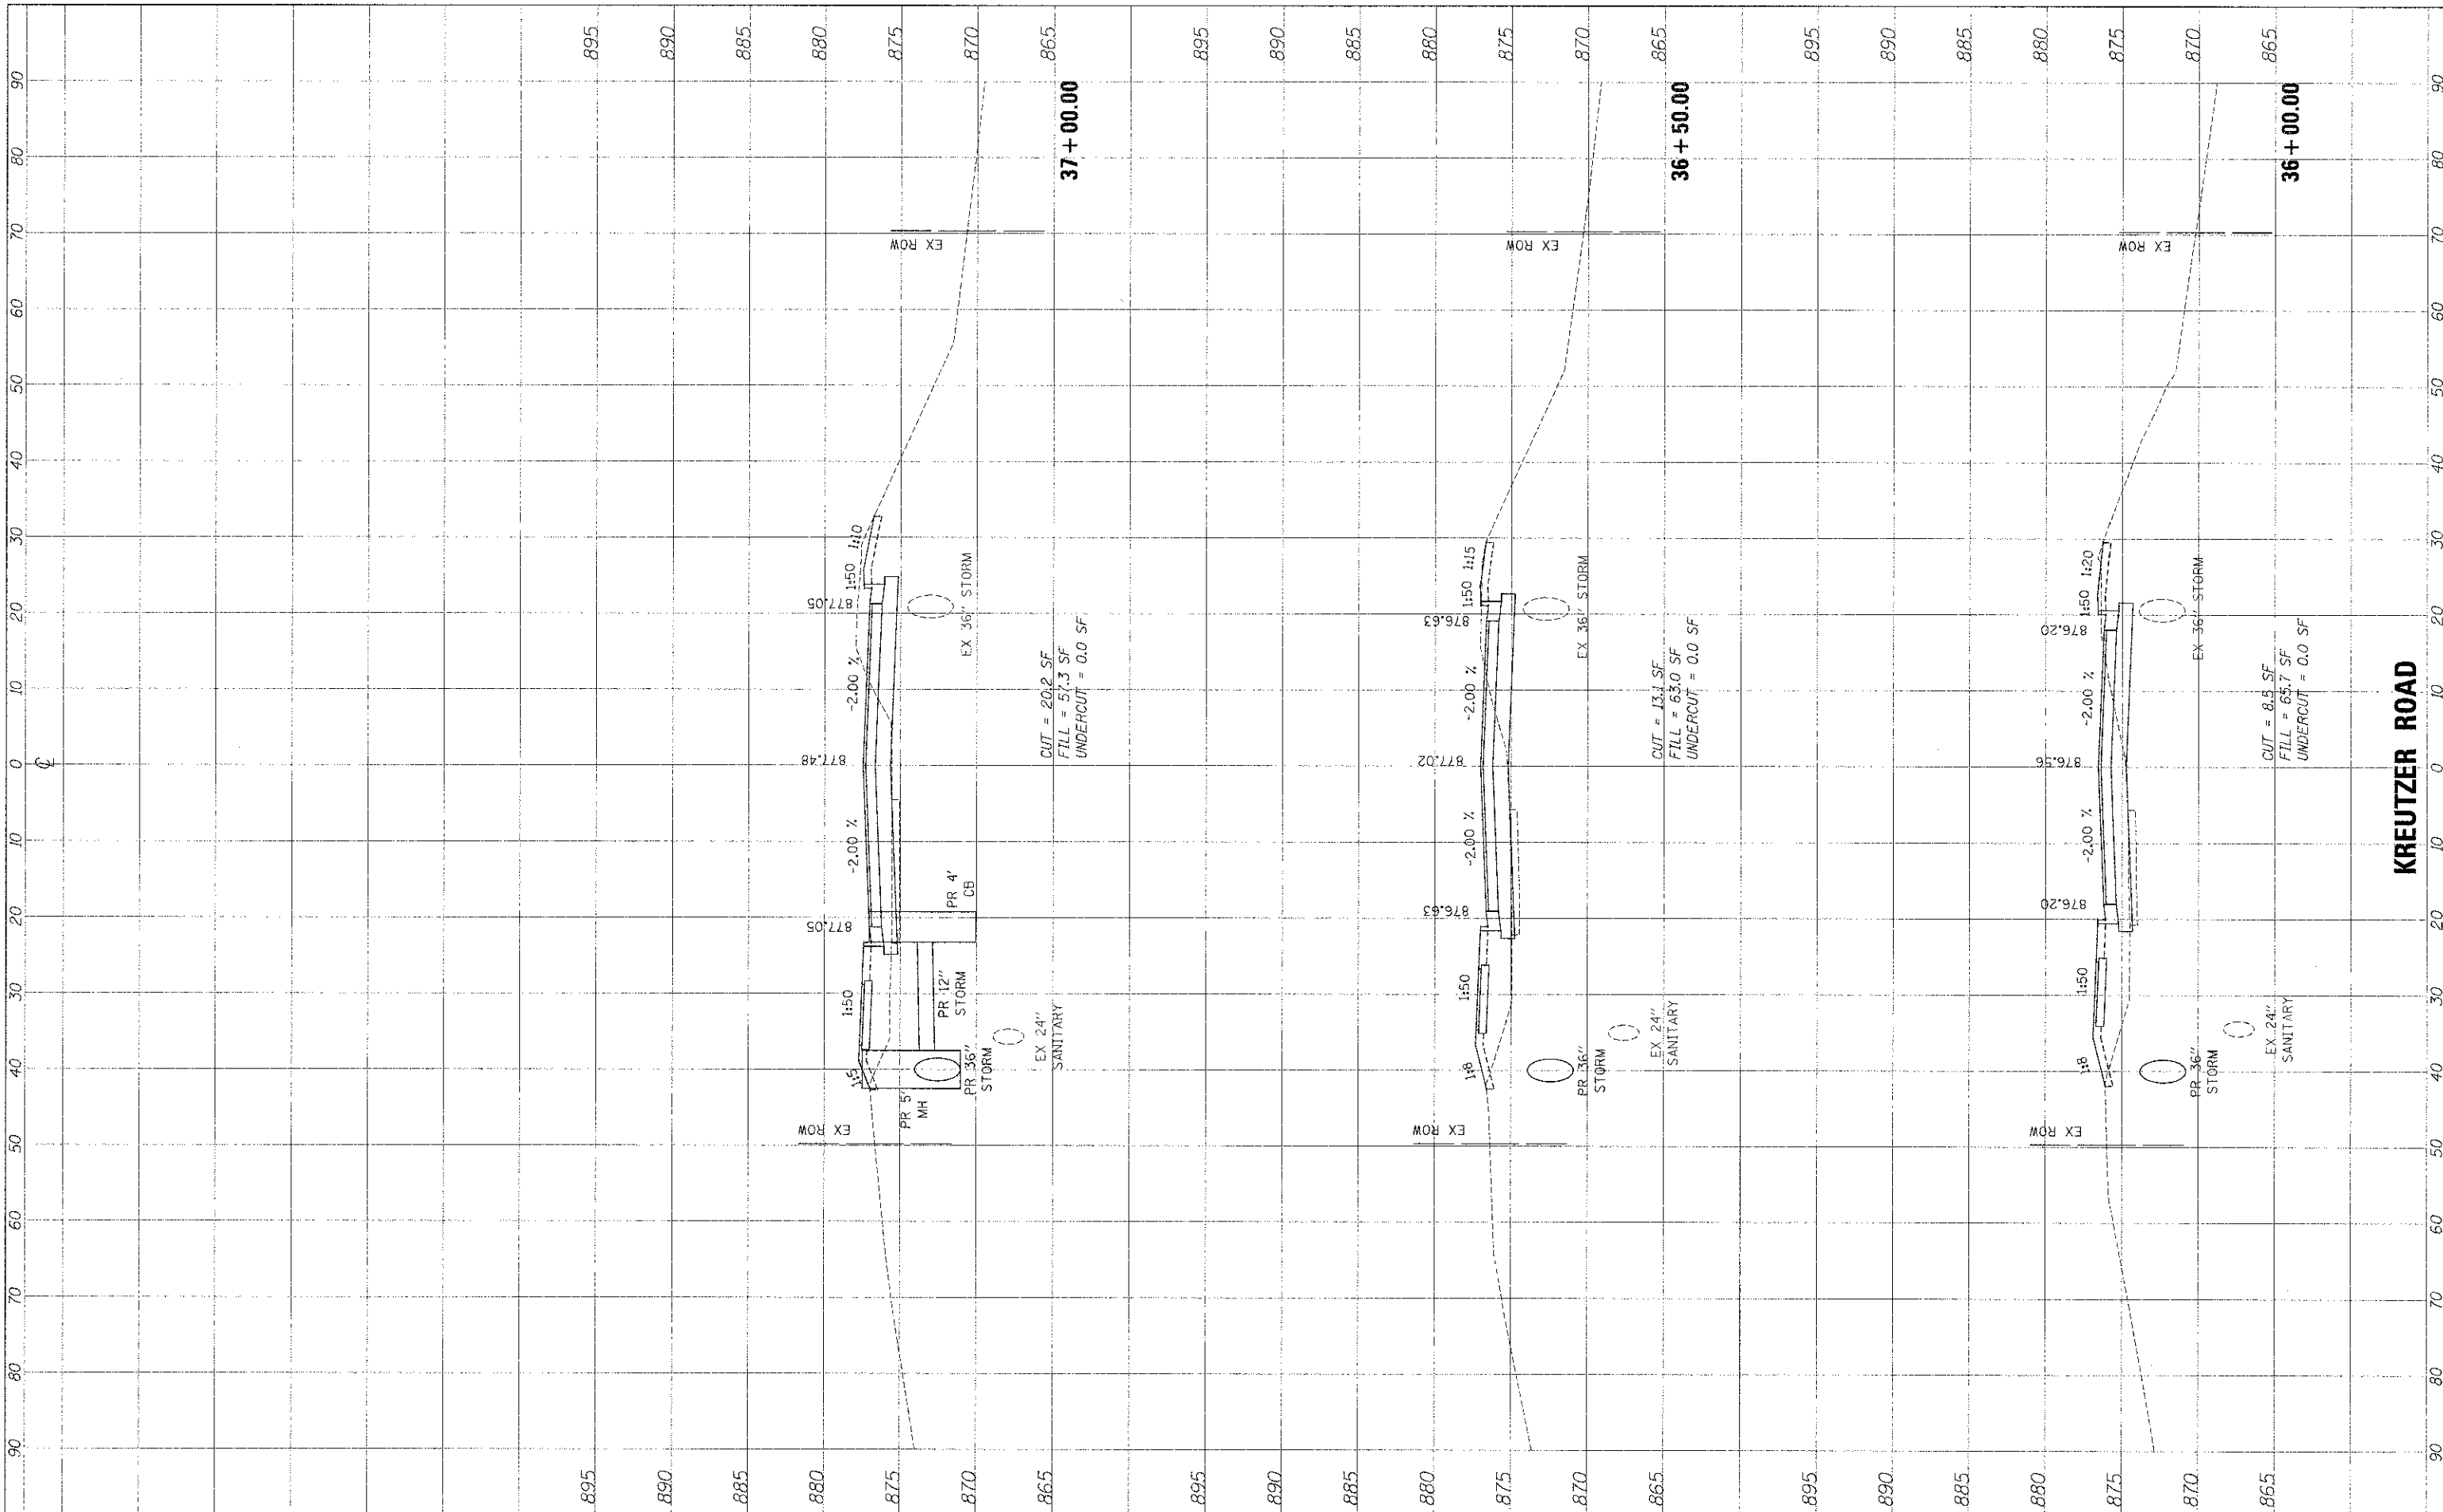

FILE NAME: ...2473-sh-t-xac\_kreutzer.dgn  
 USER NAME: = bas  
 PLOT SCALE: 10.0000' / 1"  
 PLOT DATE: 10/18/2012

DESIGNED	-	BAS	REVISED	-
DRAWN	-	BAS	REVISED	-
CHECKED	-	GAB	REVISED	-
DATE	-	10/22/12	REVISED	-

**STATE OF ILLINOIS  
DEPARTMENT OF TRANSPORTATION**

**CROSS SECTIONS**

SCALE: 10'H : 5'V SHEET NO. 15 OF 24 SHEETS STA. 36+00.00 TO STA. 37+00.00

F.A.U. RTE.	SECTION	COUNTY	TOTAL SHEETS	SHEET NO.
4068	07-0031-00-PV	McHENRY	167	152
FED. ROAD DIST. NO. 1 ILLINOIS FED. AID PROJECT XXX-XXXX			CONTRACT NO. 63743	

**KREUTZER ROAD**