


FINAL	CHECKED	DATE
SURVEY	PLOTTED	
NOTE BOOK	TEMPLATE	
AREAS	CHECKED	

ORIGINAL	CHECKED	DATE
SURVEY	PLOTTED	
NOTE BOOK	TEMPLATE	
AREAS	CHECKED	

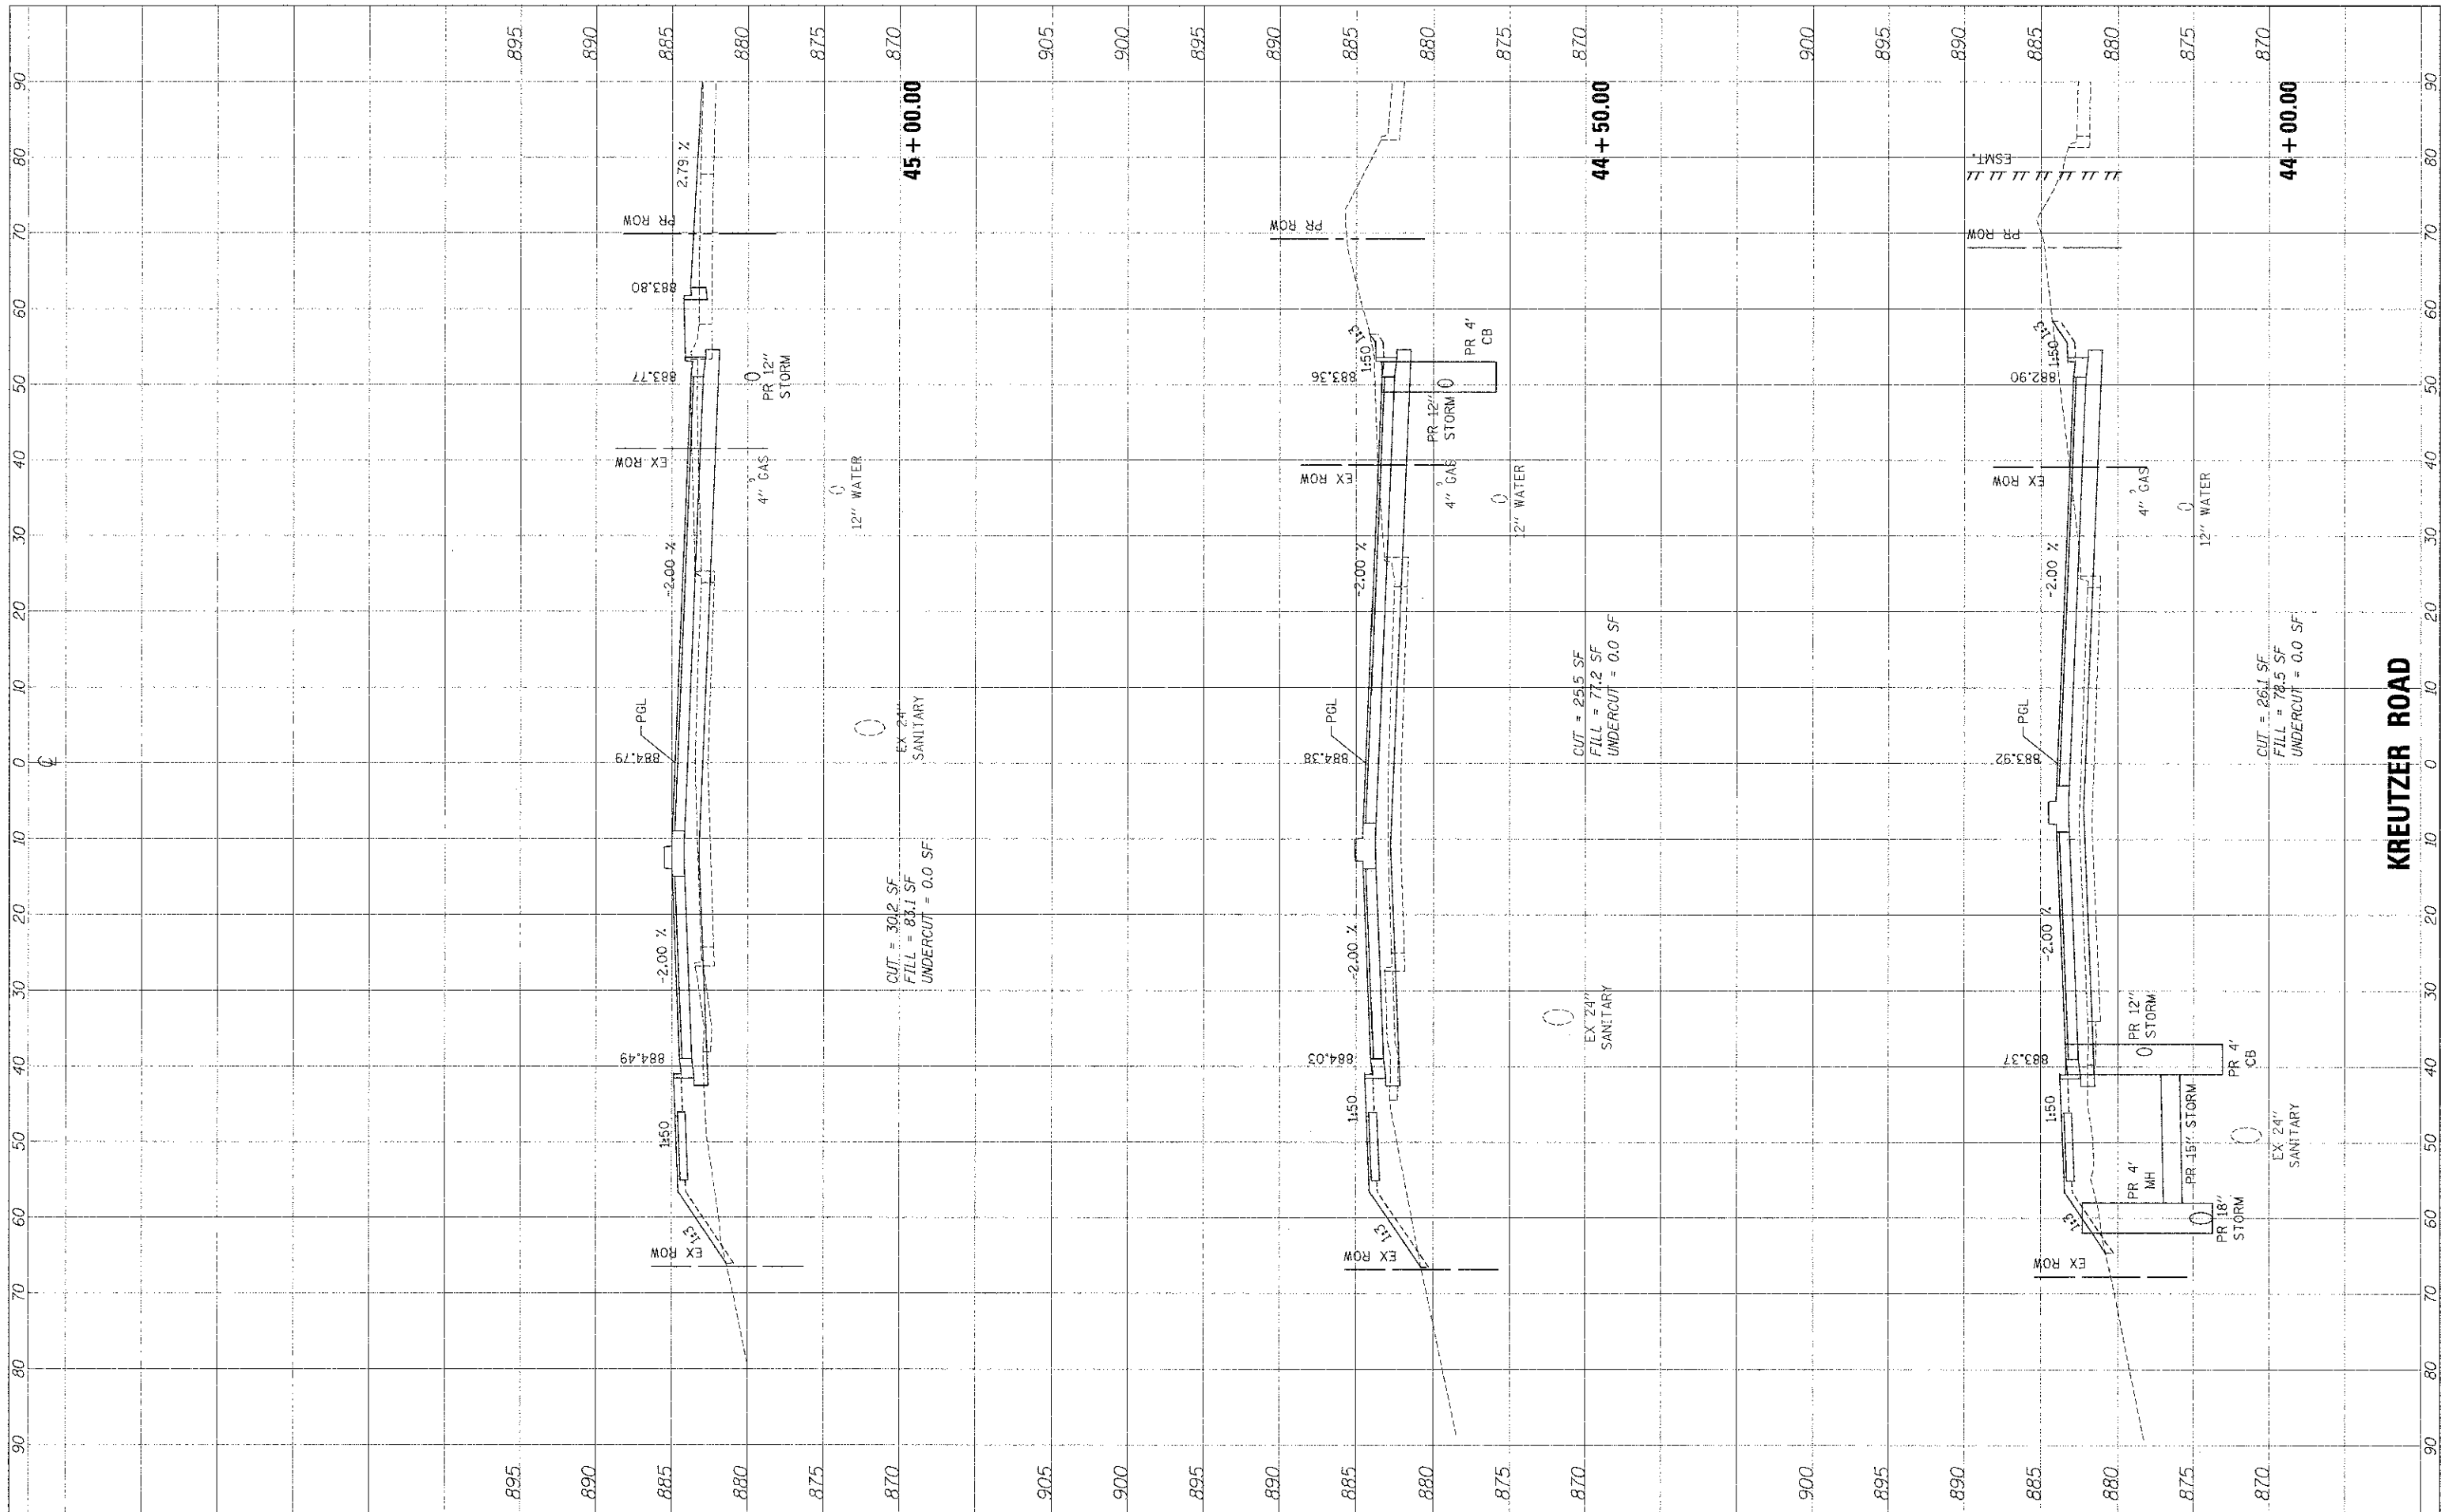

FILE NAME = ...2473-sh-tr-kreuzer.dgn

USER NAME = bas
 DESIGNED - BAS
 DRAWN - BAS
 CHECKED - GAB
 DATE - 10/22/12

REVISED -
 REVISED -
 REVISED -
 REVISED -

**STATE OF ILLINOIS
 DEPARTMENT OF TRANSPORTATION**

CROSS SECTIONS

SCALE: 10'H : 5'V SHEET NO. 20 OF 24 SHEETS STA. 44+00.00 TO STA. 45+00.00

F.A.U. RTE. 4068	SECTION 07-C031-00-PV	COUNTY McHENRY	TOTAL SHEETS 167	SHEET NO. 157
FED. ROAD DIST. NO. 1 ILLINOIS			CONTRACT NO. 63743	
FED. AID PROJECT XXX				