


| | |
|-------------|---------|
| FINA SURVEY | DATE |
| SURVEYED | BY |
| PLOTTED | DATE |
| NOTE BOOK | AREAS |
| NO. 2 | CHANGED |

| | |
|-----------------|---------|
| ORIGINAL SURVEY | DATE |
| SURVEYED | BY |
| PLOTTED | DATE |
| NOTE BOOK | AREAS |
| NO. 2 | CHANGED |

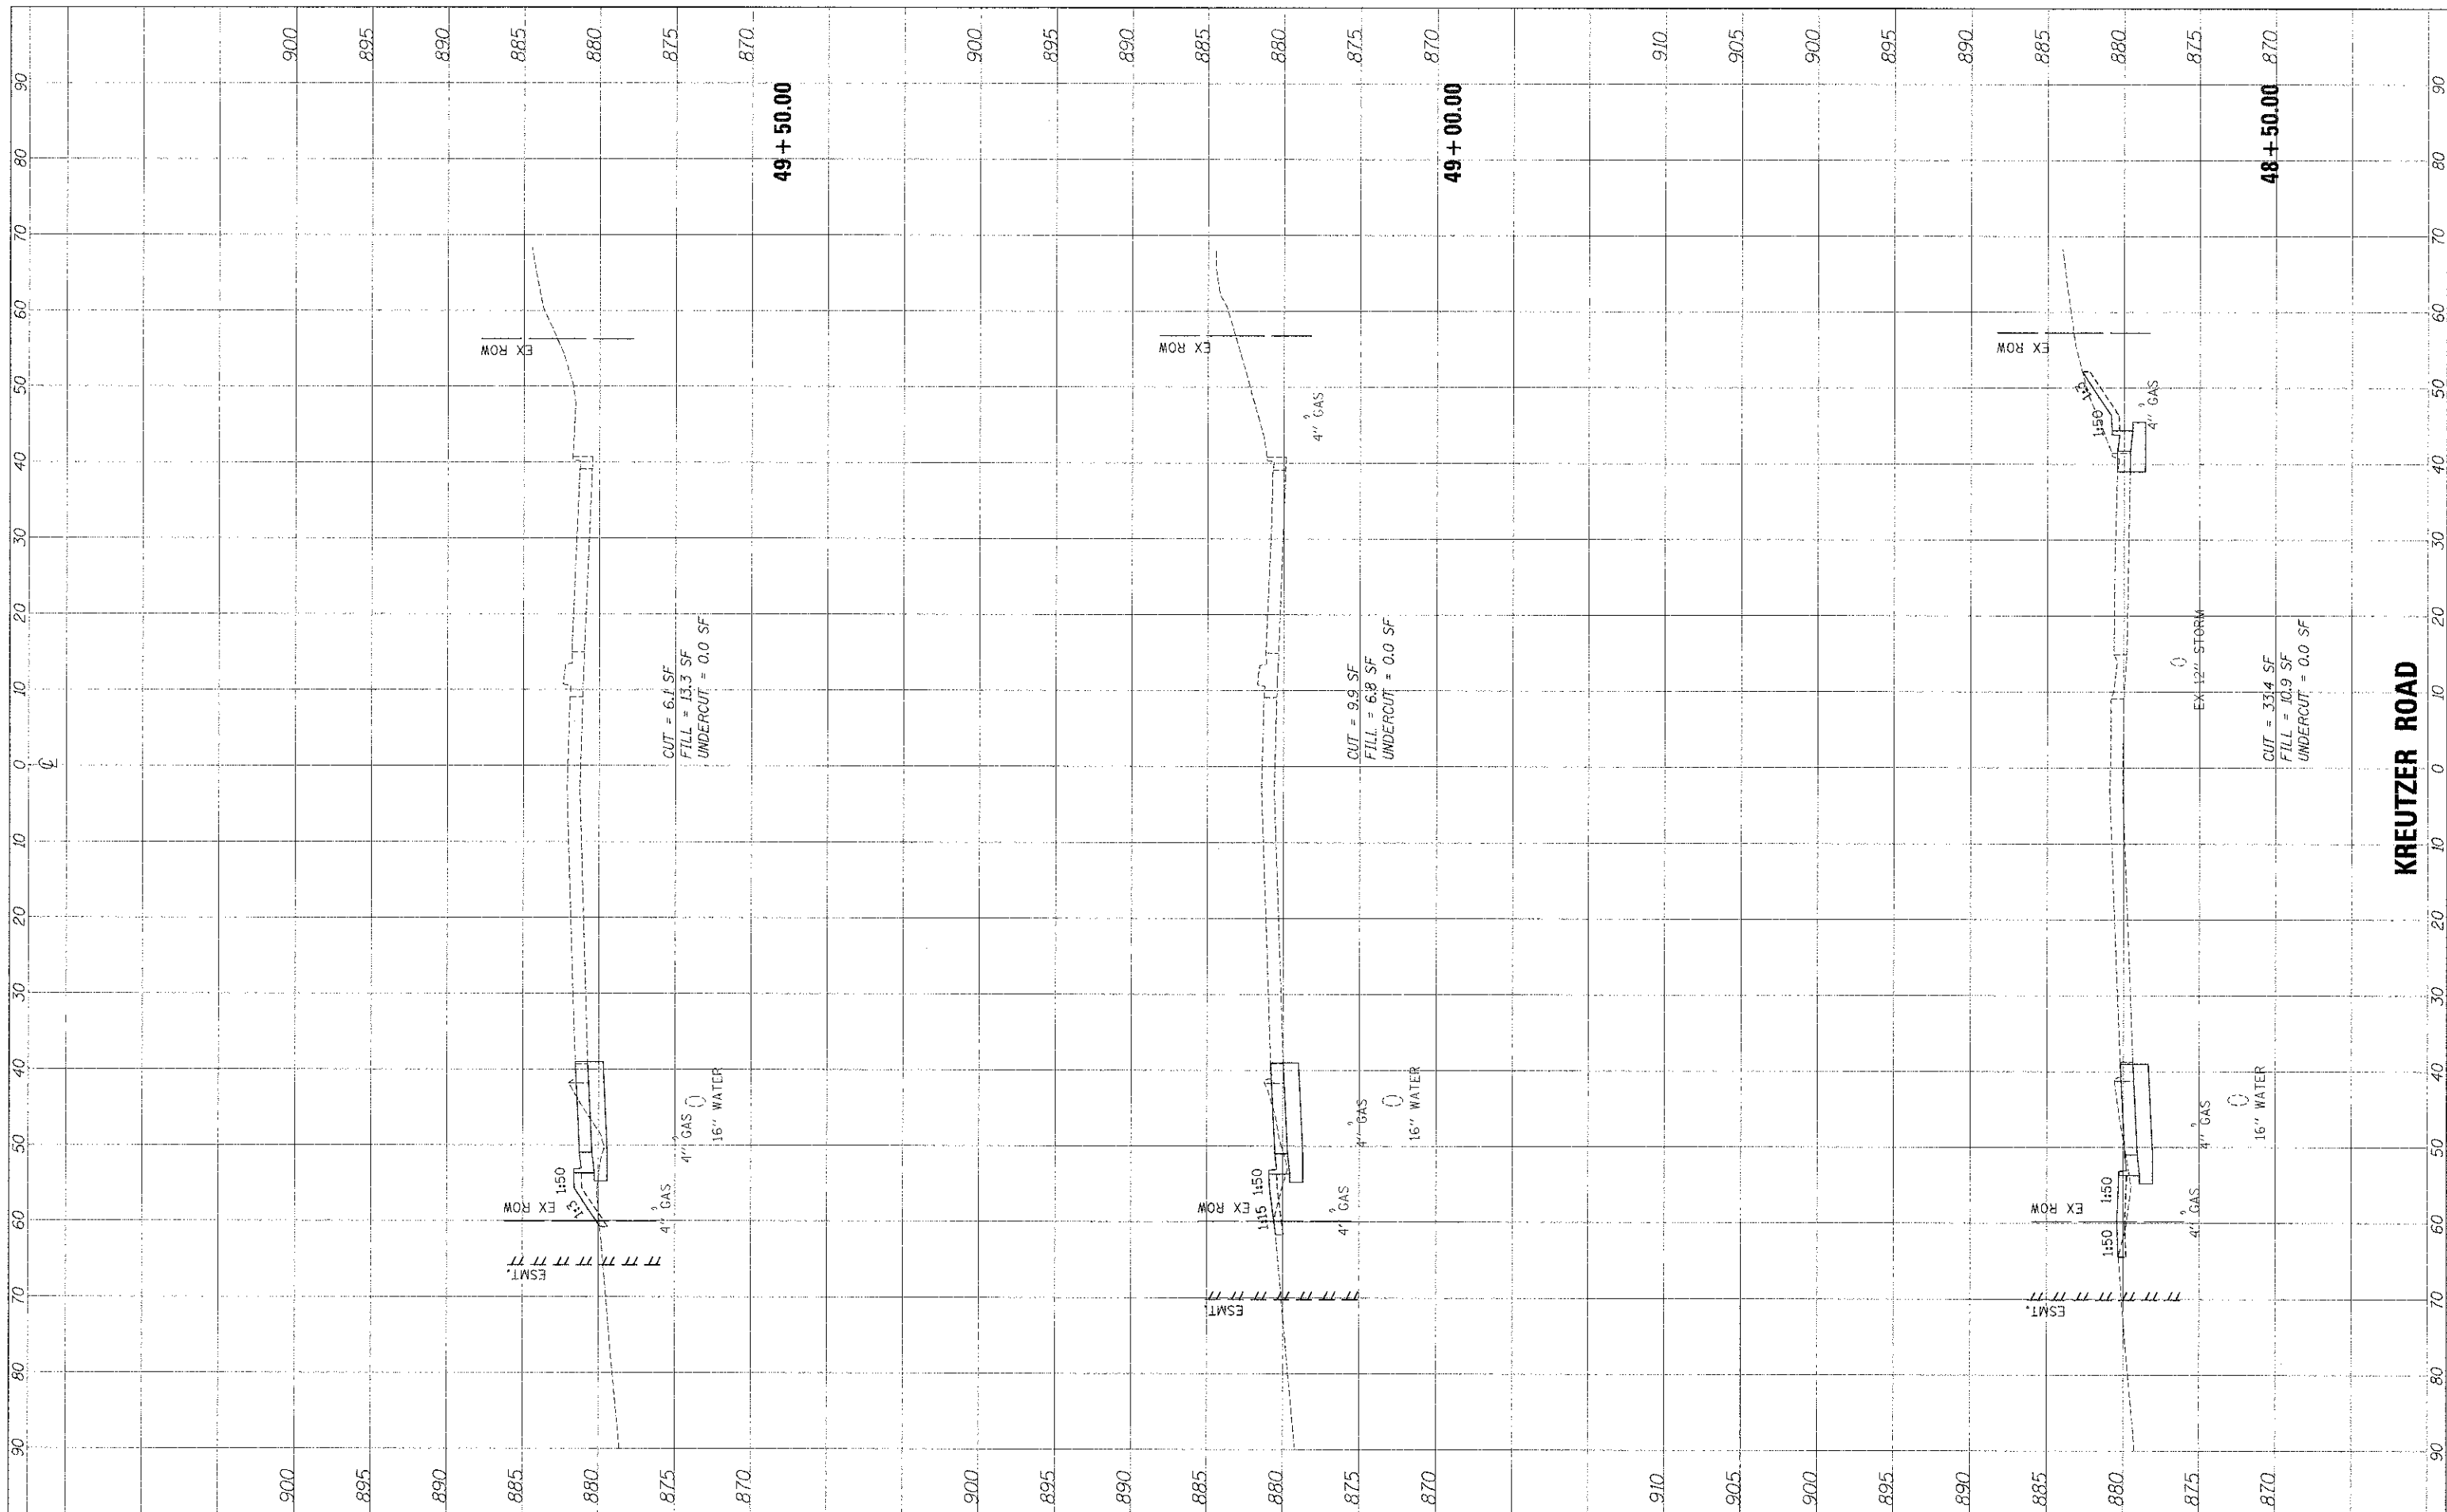

FILE NAME : ...2473-shr-xcc_kreutzer.dgn

| | | |
|-----------------|----------------|-----------|
| USER NAME = bas | DESIGNED - BAS | REVISED - |
| DRAWN - BAS | CHECKED - GAB | REVISED - |
| DATE - 10/22/12 | | REVISED - |

| | |
|-----------------|-----------|
| DESIGNED - BAS | REVISED - |
| CHECKED - GAB | REVISED - |
| DATE - 10/22/12 | REVISED - |

**STATE OF ILLINOIS
DEPARTMENT OF TRANSPORTATION**

CROSS SECTIONS

SCALE: 10'H : 5'V SHEET NO. 23 OF 24 SHEETS STA. 48+50.00 TO STA. 49+50.00

| | | | | |
|--------------------------------|-----------------------|----------------|--------------------|---------------|
| F.A.U. RTE. 4068 | SECTION 07-0031-00-PV | COUNTY McHENRY | TOTAL SHEETS 167 | SHEET NO. 160 |
| FED. ROAD DIST. NO. 1 ILLINOIS | | | CONTRACT NO. 63743 | |
| FED. AID PROJECT XXX----- | | | | |