


FINAL SURVEY	SURVEYED	BY	DATE
NOTE BOOK	PLOTTED		
AREAS CHECKED	TEMPLATE		
	AREAS CHECKED		

DESIGN	SURVEYED	BY	DATE
NOTE BOOK	PLOTTED		
AREAS CHECKED	TEMPLATE		
	AREAS CHECKED		

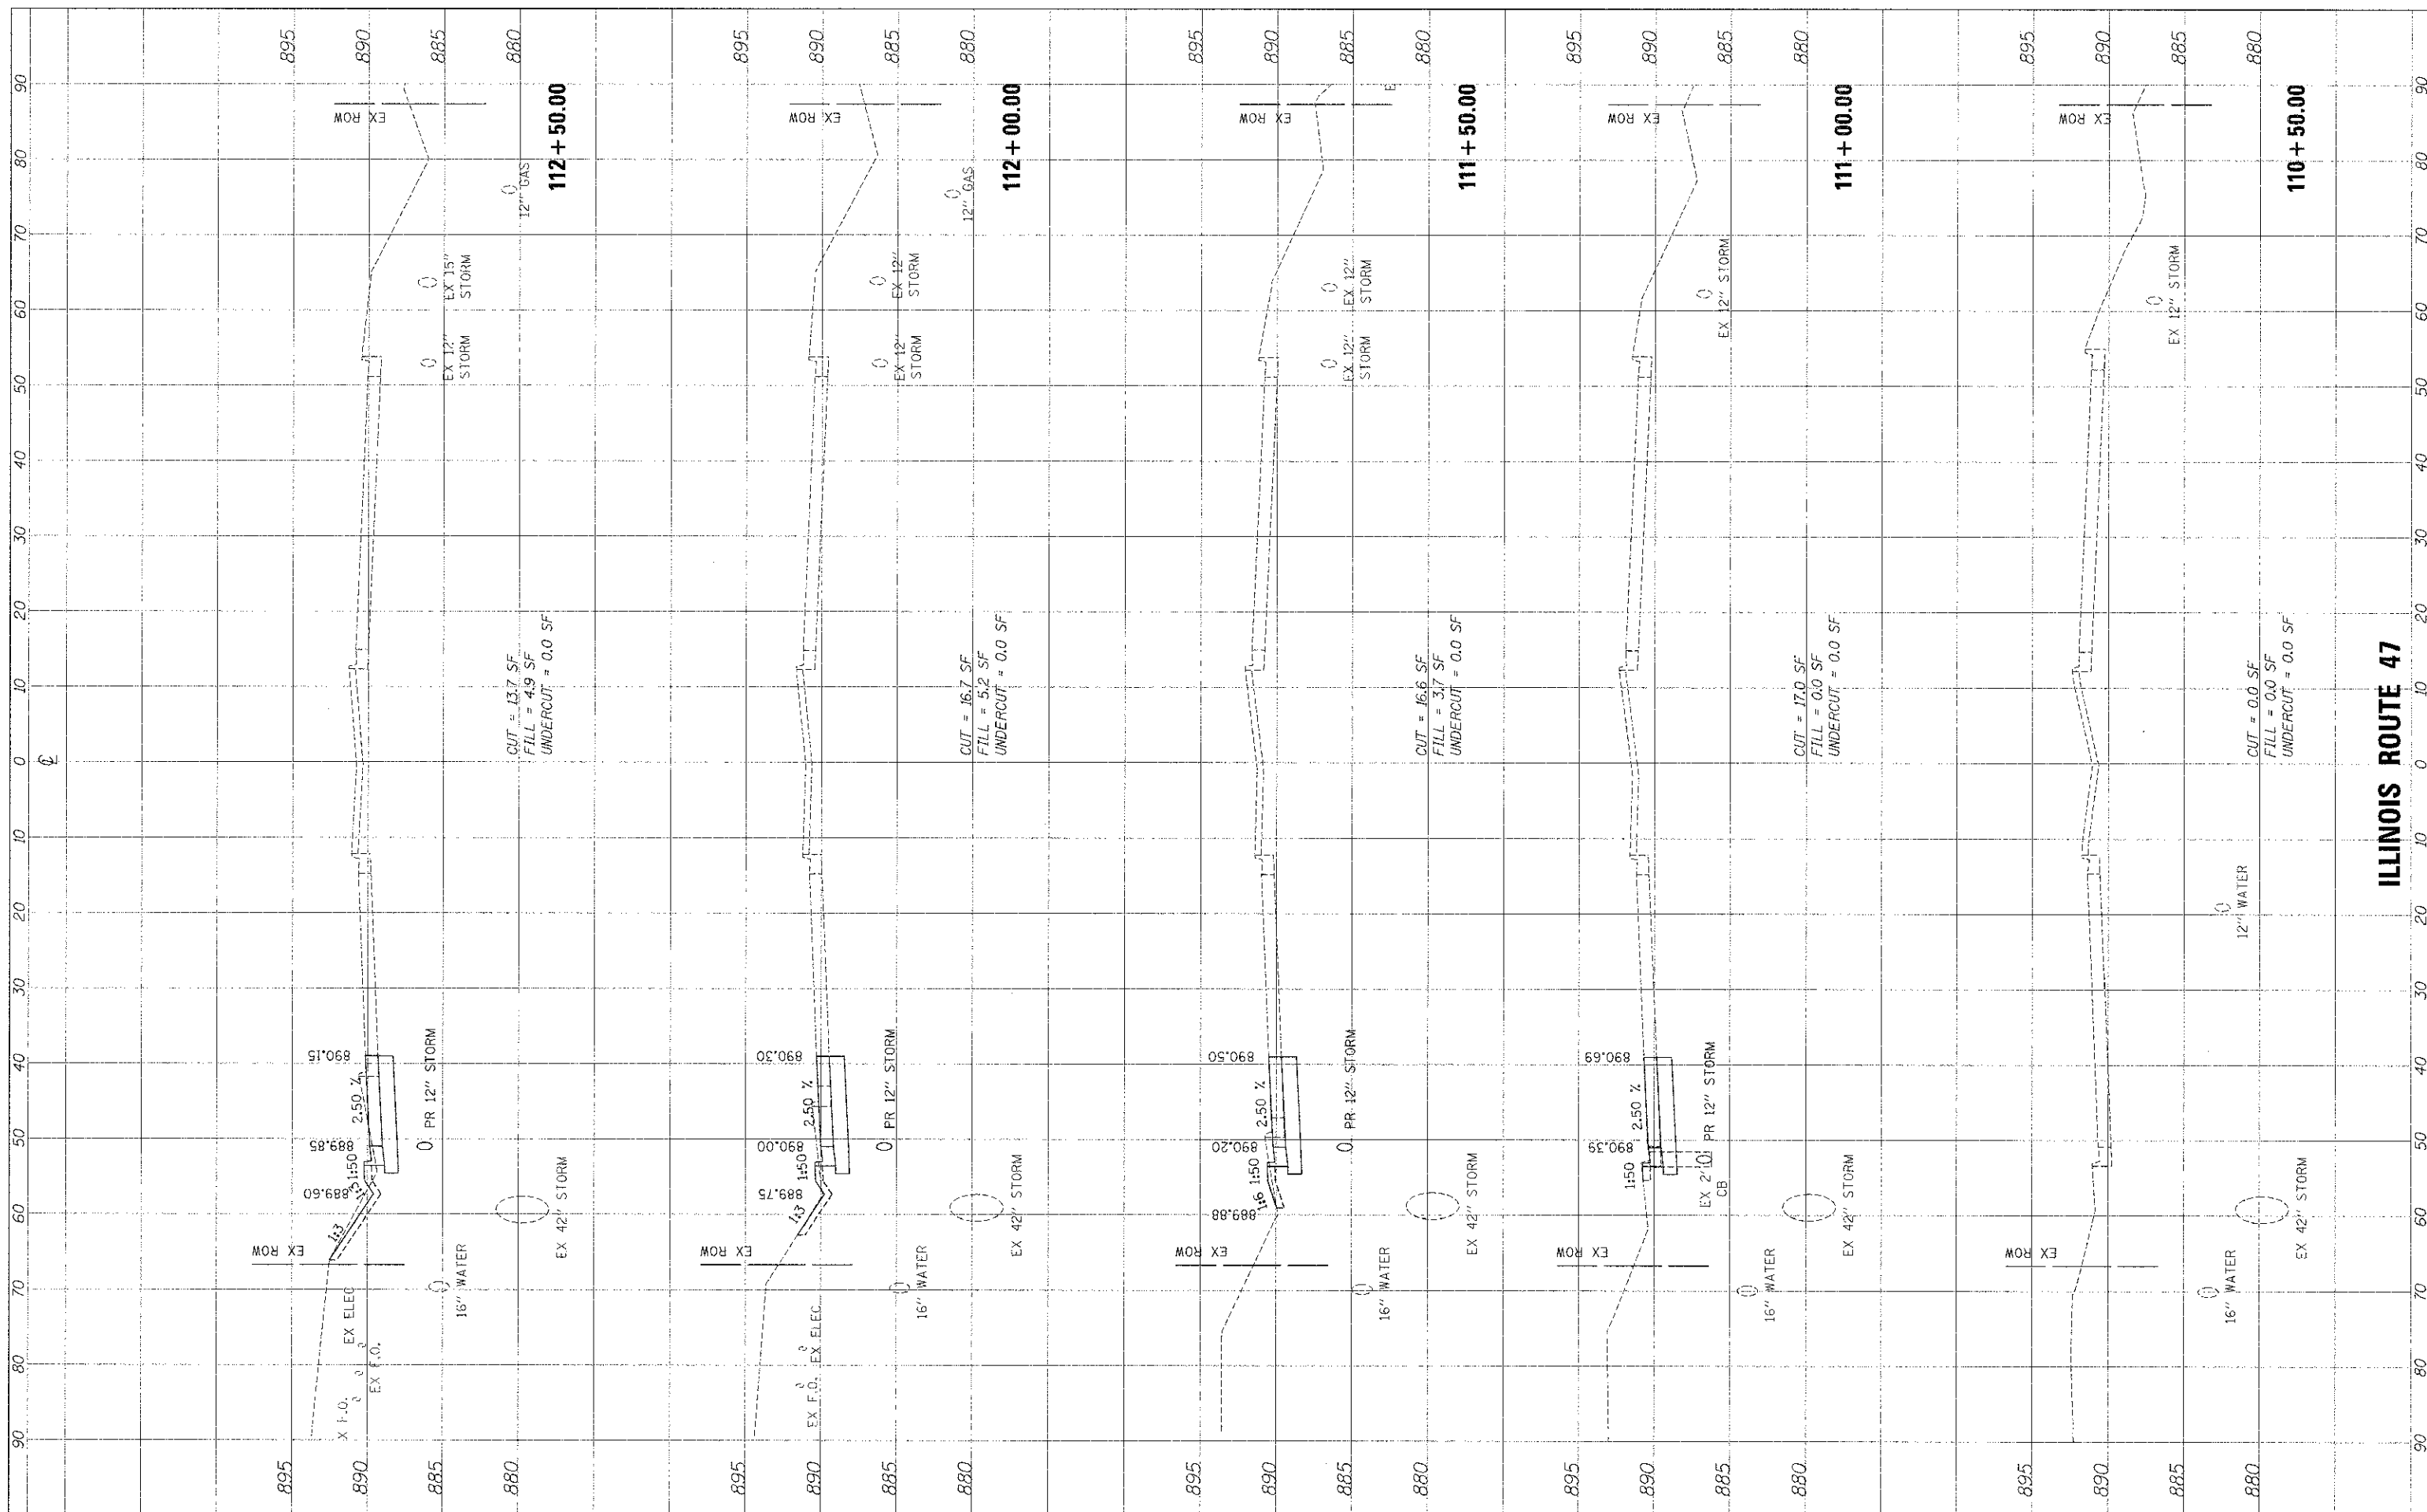

FILE NAME = ...\\2473-sht-xso-1-47.dgn

USER NAME = bas
 PLOT SCALE = 10.0000' / 1" / in.
 PLOT DATE = 10/19/2012

DESIGNED - BAS
 DRAWN - BAS
 CHECKED - GAB
 DATE - 10/22/12

REVISED -
 REVISED -
 REVISED -
 REVISED -

**STATE OF ILLINOIS
 DEPARTMENT OF TRANSPORTATION**

CROSS SECTIONS
 SCALE: 10'H : 5'V SHEET NO. 1 OF 6 SHEETS STA. 110+50.00 TO STA. 112+50.00

F.A. RTE.	SECTION	COUNTY	TOTAL SHEET NO.
4068	07-0031-00-PV	MCHEMRY	167 / 162
FED. ROAD DIST. NO. 1 ILLINOIS		FED. AID PROJECT XXX-----	CONTRACT NO. 63743

ILLINOIS ROUTE 47