


FINAL SURVEY	SURVISED	DATE
NOTE BOOK	PLOTTED	BY
NO.	TEMPLATE	
	AREAS CHECKED	

ORIGINAL SURVEY	SURVISED	DATE
NOTE BOOK	PLOTTED	BY
NO.	TEMPLATE	
	AREAS CHECKED	

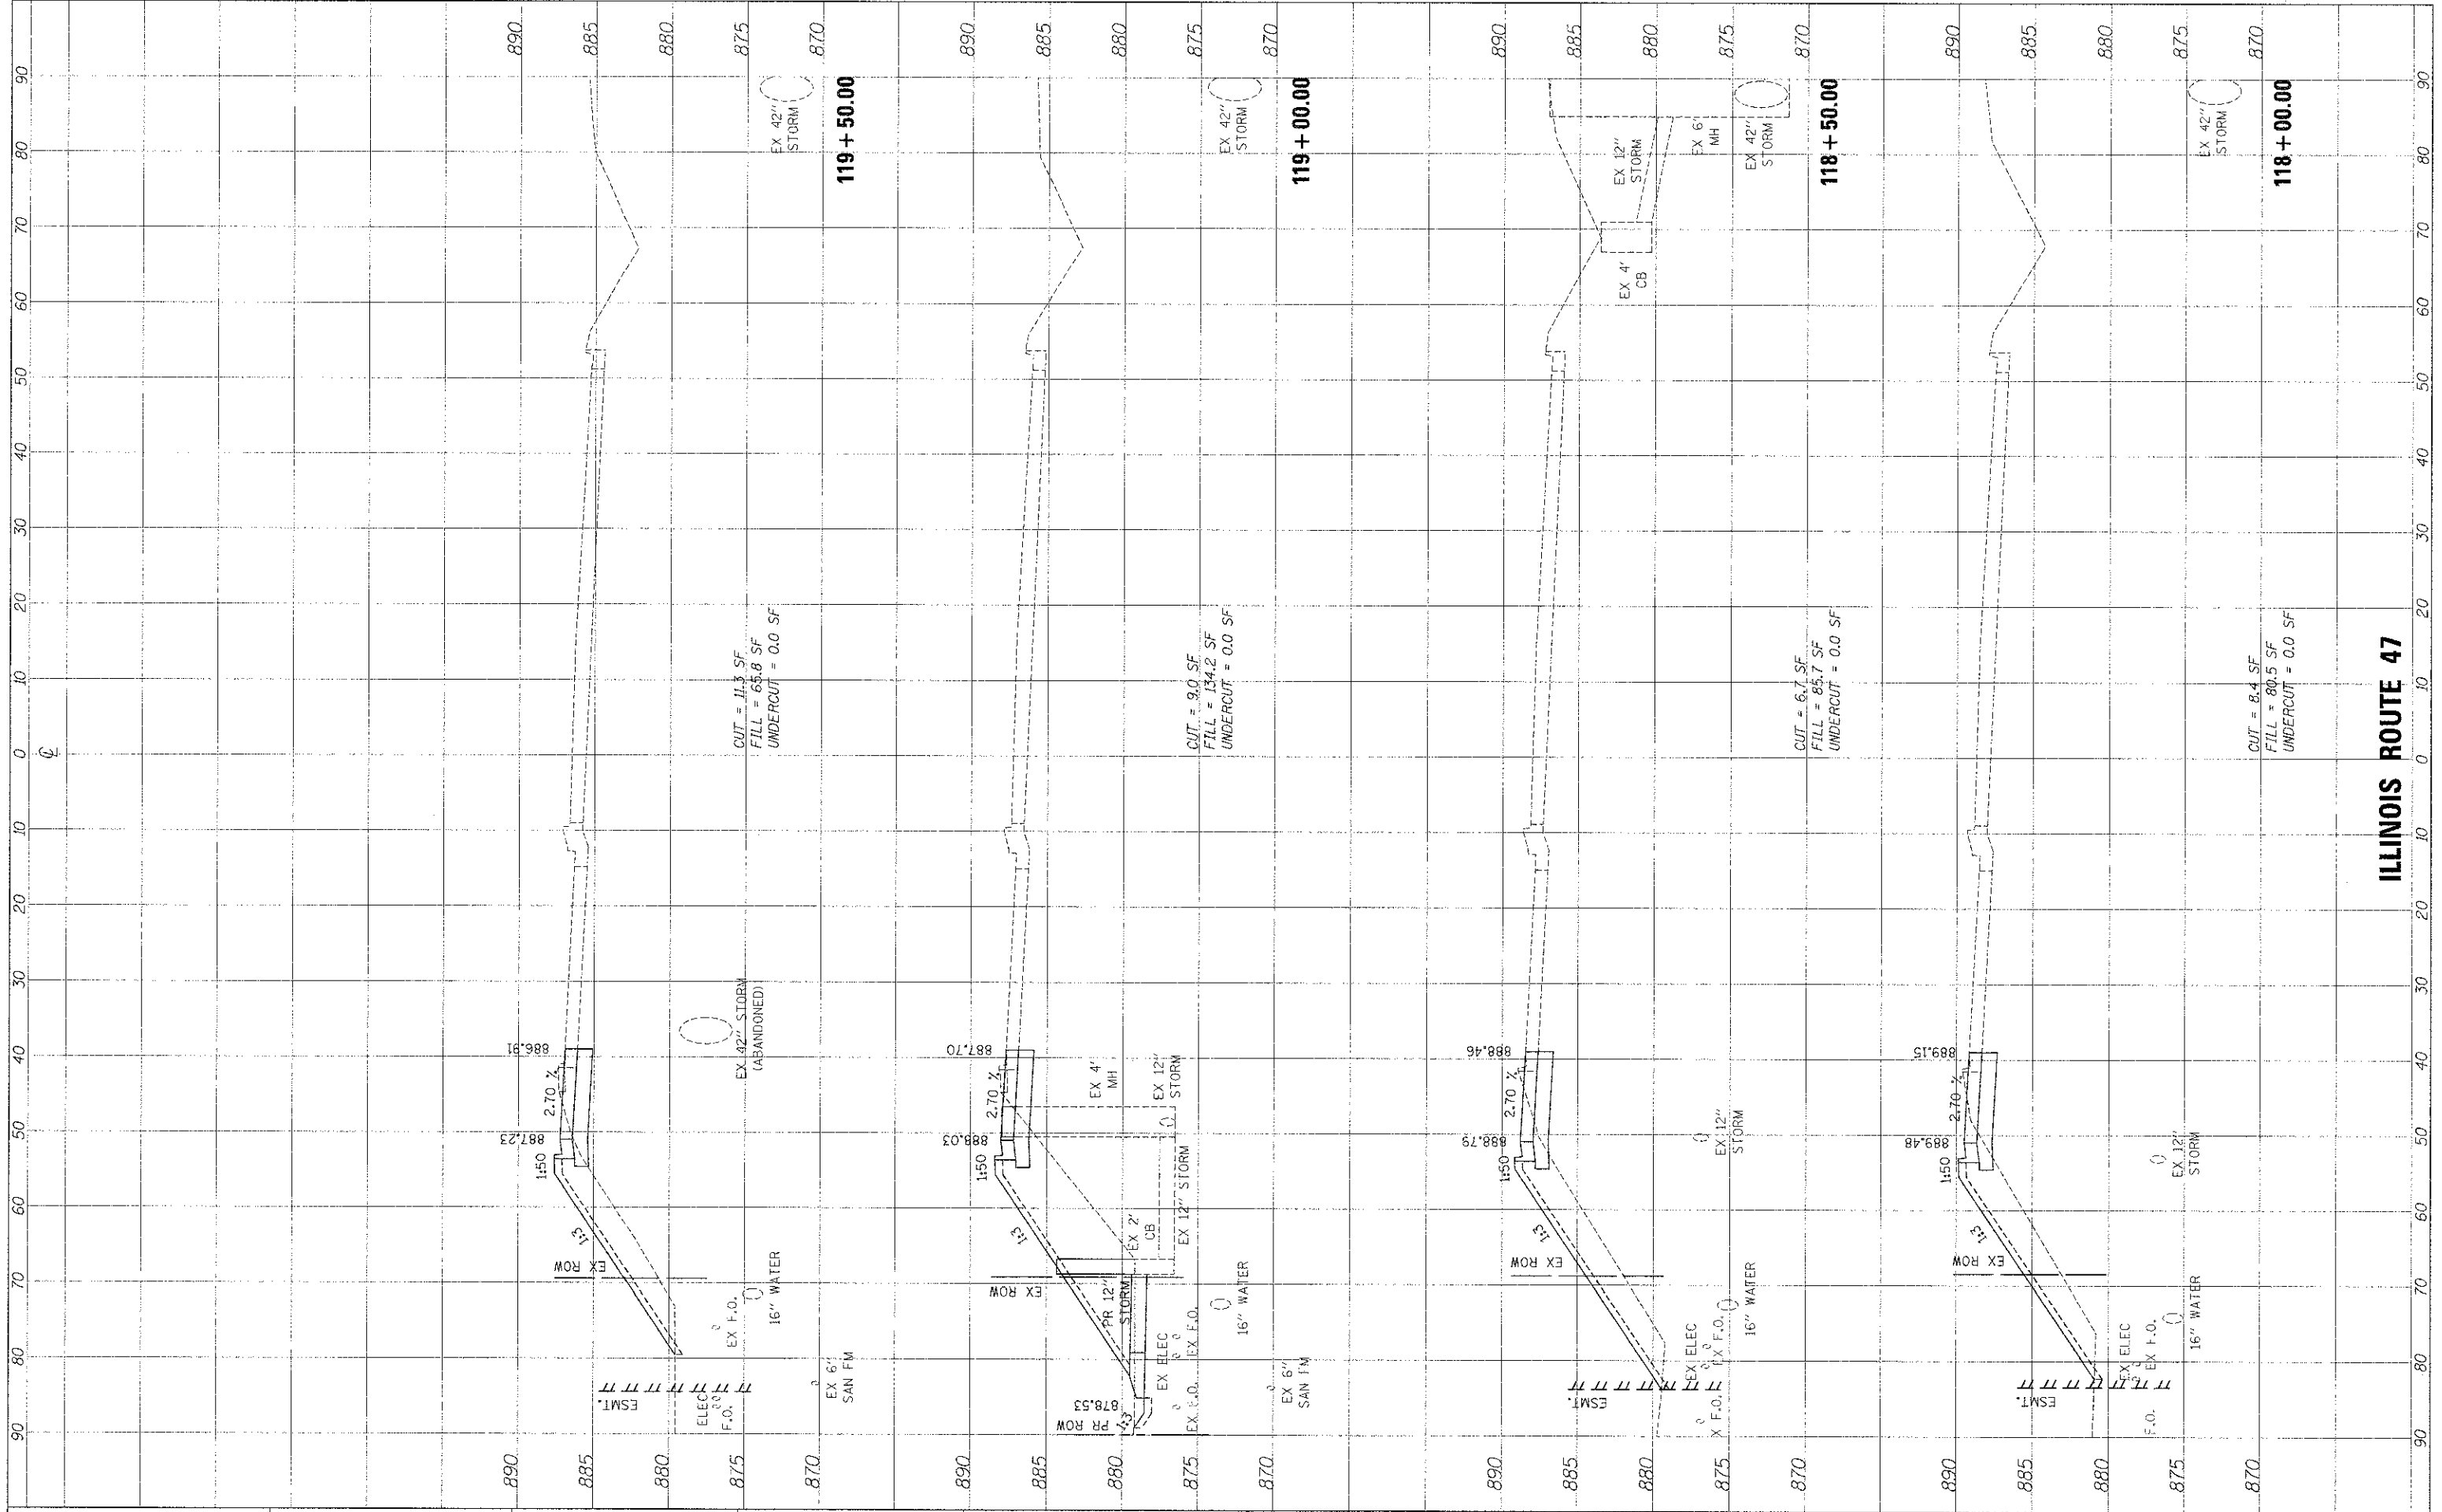

FILE NAME = ...2473-ph1-x90-11-17.dgn

USER NAME = bas	DESIGNED = BAS	REVISED
PLOT SCALE = 10.0000' / 1\"/>		

DRAWN = BAS	REVISED
CHECKED = GAB	REVISED
DATE = 10/22/12	REVISED

**STATE OF ILLINOIS
DEPARTMENT OF TRANSPORTATION**

CROSS SECTIONS

SCALE: 10'H : 5'V SHEET NO. 4 OF 6 SHEETS STA. 118+00.00 TO STA. 119+50.00

F.A. RTE. 4068	SECTION 07-0031-00-PV	COUNTY MCHEMRY	TOTAL SHEETS 167	SHEET NO. 165
FED. ROAD DIST. NO. 1 ILLINOIS		FED. AID PROJECT XXX	CONTRACT NO. 63743	