
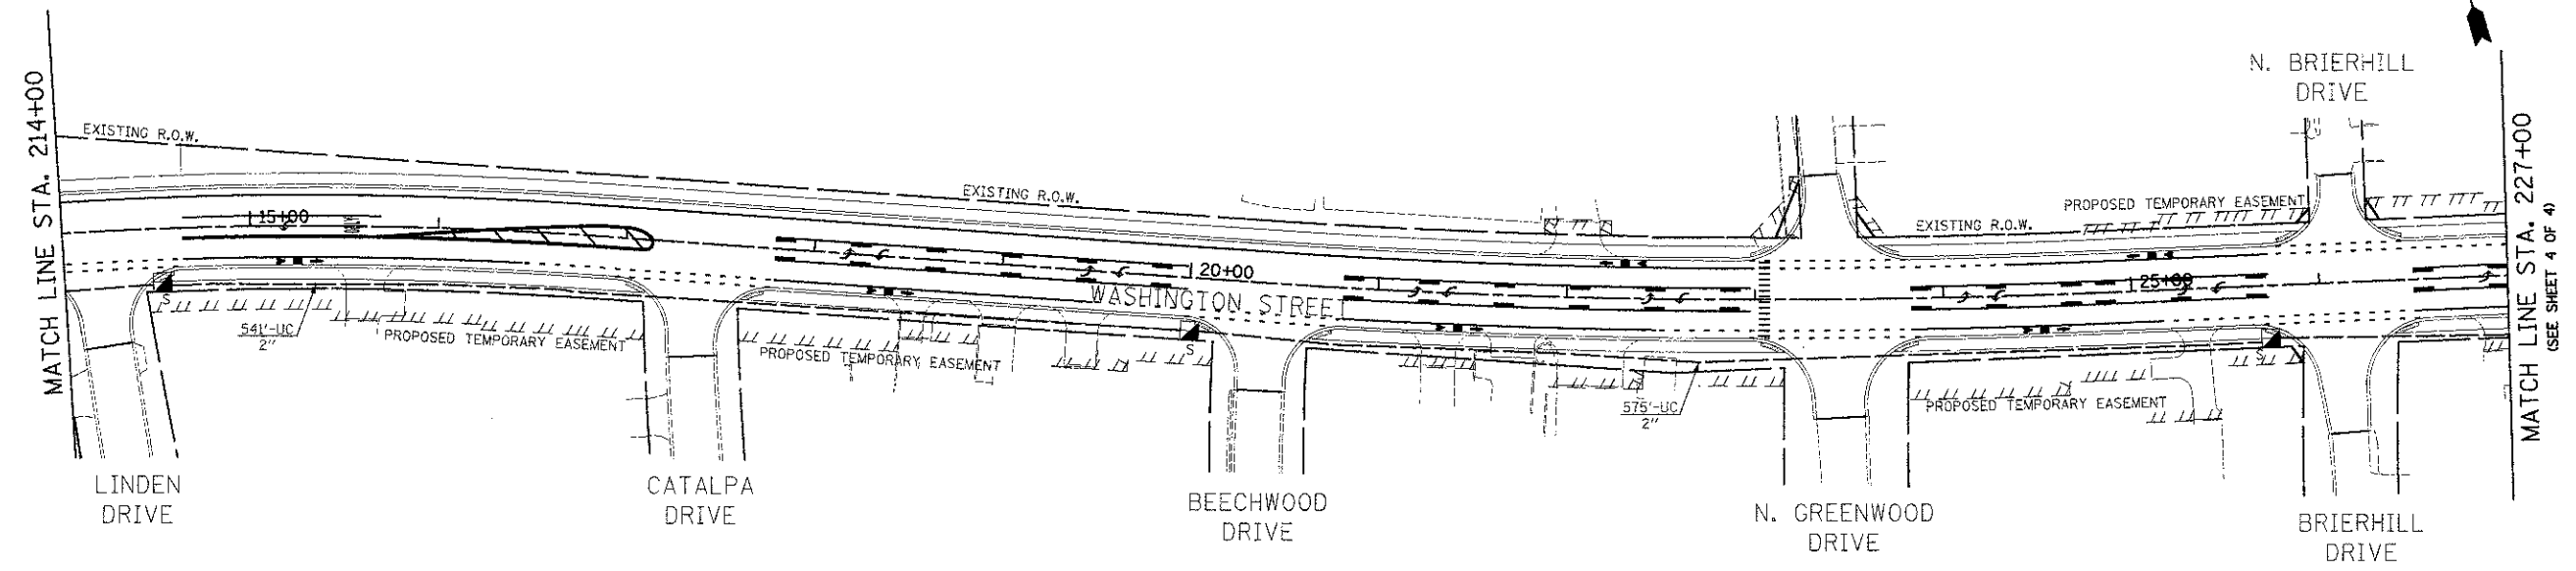


DATE	BY

DATE	BY

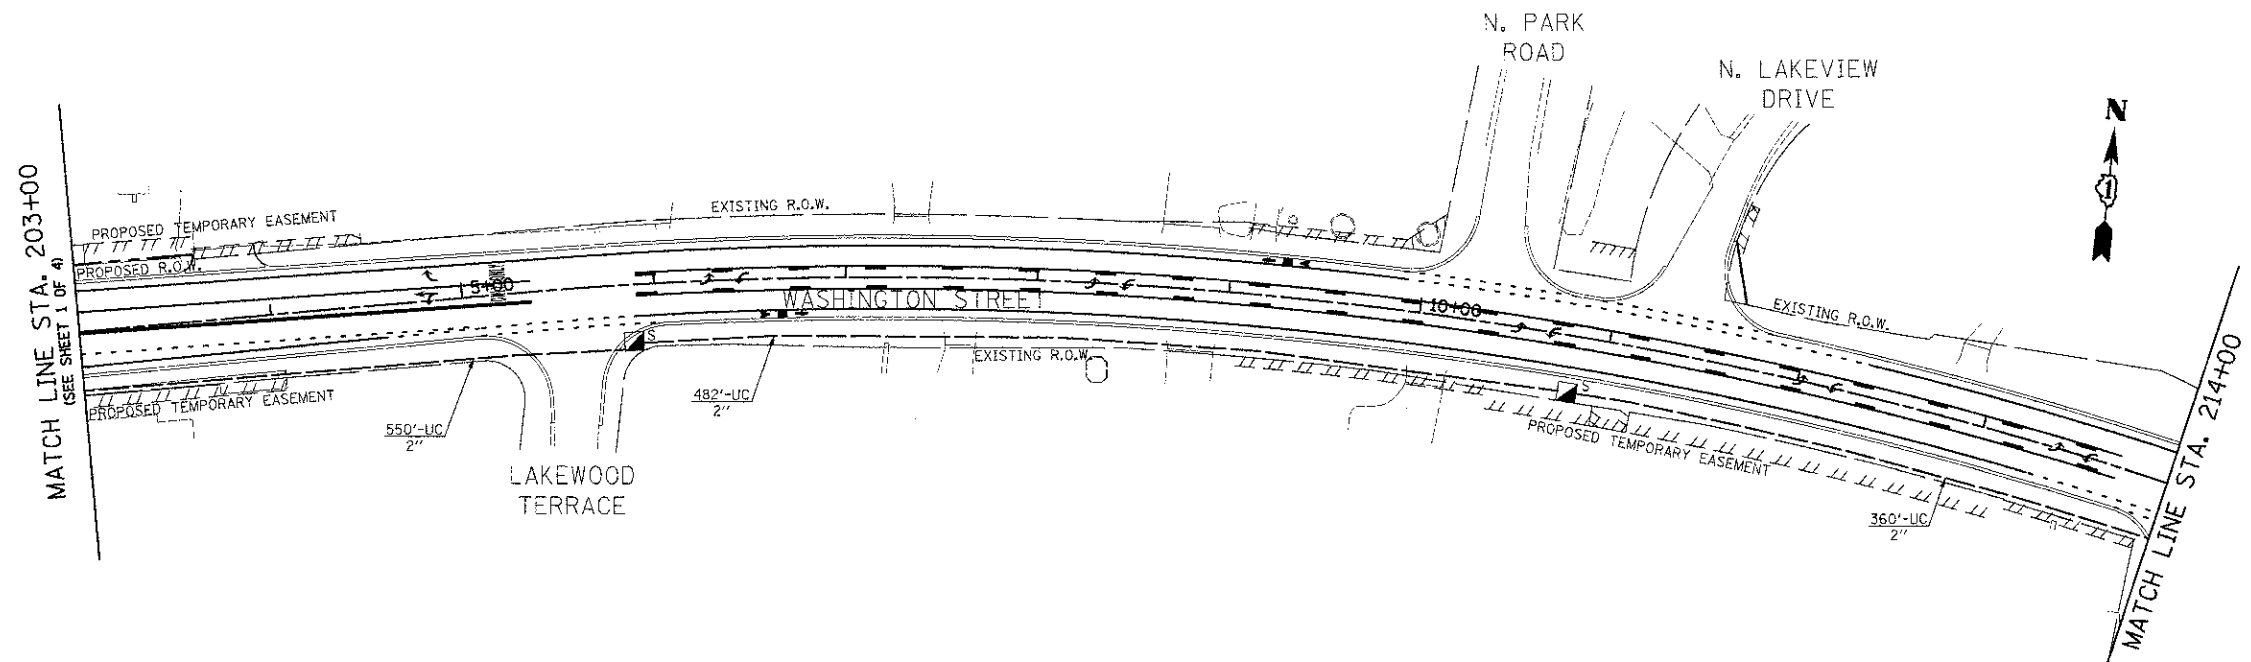

**INTERCONNECT NOTES**

1. THE EMPTY CONDUIT ALONG WASHINGTON STREET FROM CEDAR LAKE ROAD TO WEST OF HAINESVILLE ROAD SHALL INCLUDE A PULL STRING FOR FUTURE FIBER OPTIC CABLE INSTALLATION.

RESTORATION OF WORK AREA.  
 RESTORATION OF THE TRAFFIC SIGNAL WORK AREA SHALL BE INCIDENTAL TO THE RELATED PAY ITEM SUCH AS FOUNDATION, CONDUIT, HANDHOLE, TRENCH AND BACKFILL, ETC., AND NO EXTRA COMPENSATION SHALL BE ALLOWED. ALL ROADWAY SURFACES SUCH AS SHOULDER, MEDIAN, SIDEWALKS, PAVEMENT, ETC. SHALL BE REPLACED IN KIND. ALL DAMAGE TO MOWED LAWNS SHALL BE REPLACED WITH AN APPROVED SALT TOLERANT SOG, AND ALL DAMAGE TO UNMOWED FIELDS SHALL BE SEEDED IN ACCORDANCE WITH STANDARD SPECIFICATIONS 252 AND 250 RESPECTIVELY.

NOTE:  
 THE TRAFFIC SIGNAL CONTROLLER EQUIPMENT FOR THIS PROJECT SHALL BE "ECONOLITE" AND NTCIP COMPLIANT TO MATCH THE EXISTING ADJACENT SYSTEM.

**CIVILTECH**  
 450 E Devon Ave, Suite 300  
 Itasca, Illinois 60143  
 Tel: 630.773.3900 Fax: 630.773.3975  
 www.civiltechinc.com

DESIGNED - BRD	REVISED -
DRAWN - MFB	REVISED -
CHECKED - JJE	REVISED -
DATE - 12/17/2012	REVISED -

STATE OF ILLINOIS  
 DEPARTMENT OF TRANSPORTATION

**INTERCONNECT PLAN  
 WASHINGTON STREET  
 CEDAR LAKE ROAD TO HAINESVILLE ROAD**  
 SCALE: 1" = 50'  
 SHEET NO. 3 OF 4 SHEETS

F.A.B. RTE.	SECTION	COUNTY	TOTAL SHEETS	SHEETS NO.
0187	05-00121-07-WR	LAKE	223	130
CONTRACT NO. 63765				
FED. ROAD DIST. NO. 1 (ILLINOIS) FED. AID PROJECT				