


# TYPICAL SHORT TERM PAVEMENT MARKINGS

DATE	
BY	
DESIGNED	
DRAWN	
CHECKED	
DATE	

DATE	
BY	
DESIGNED	
DRAWN	
CHECKED	
DATE	

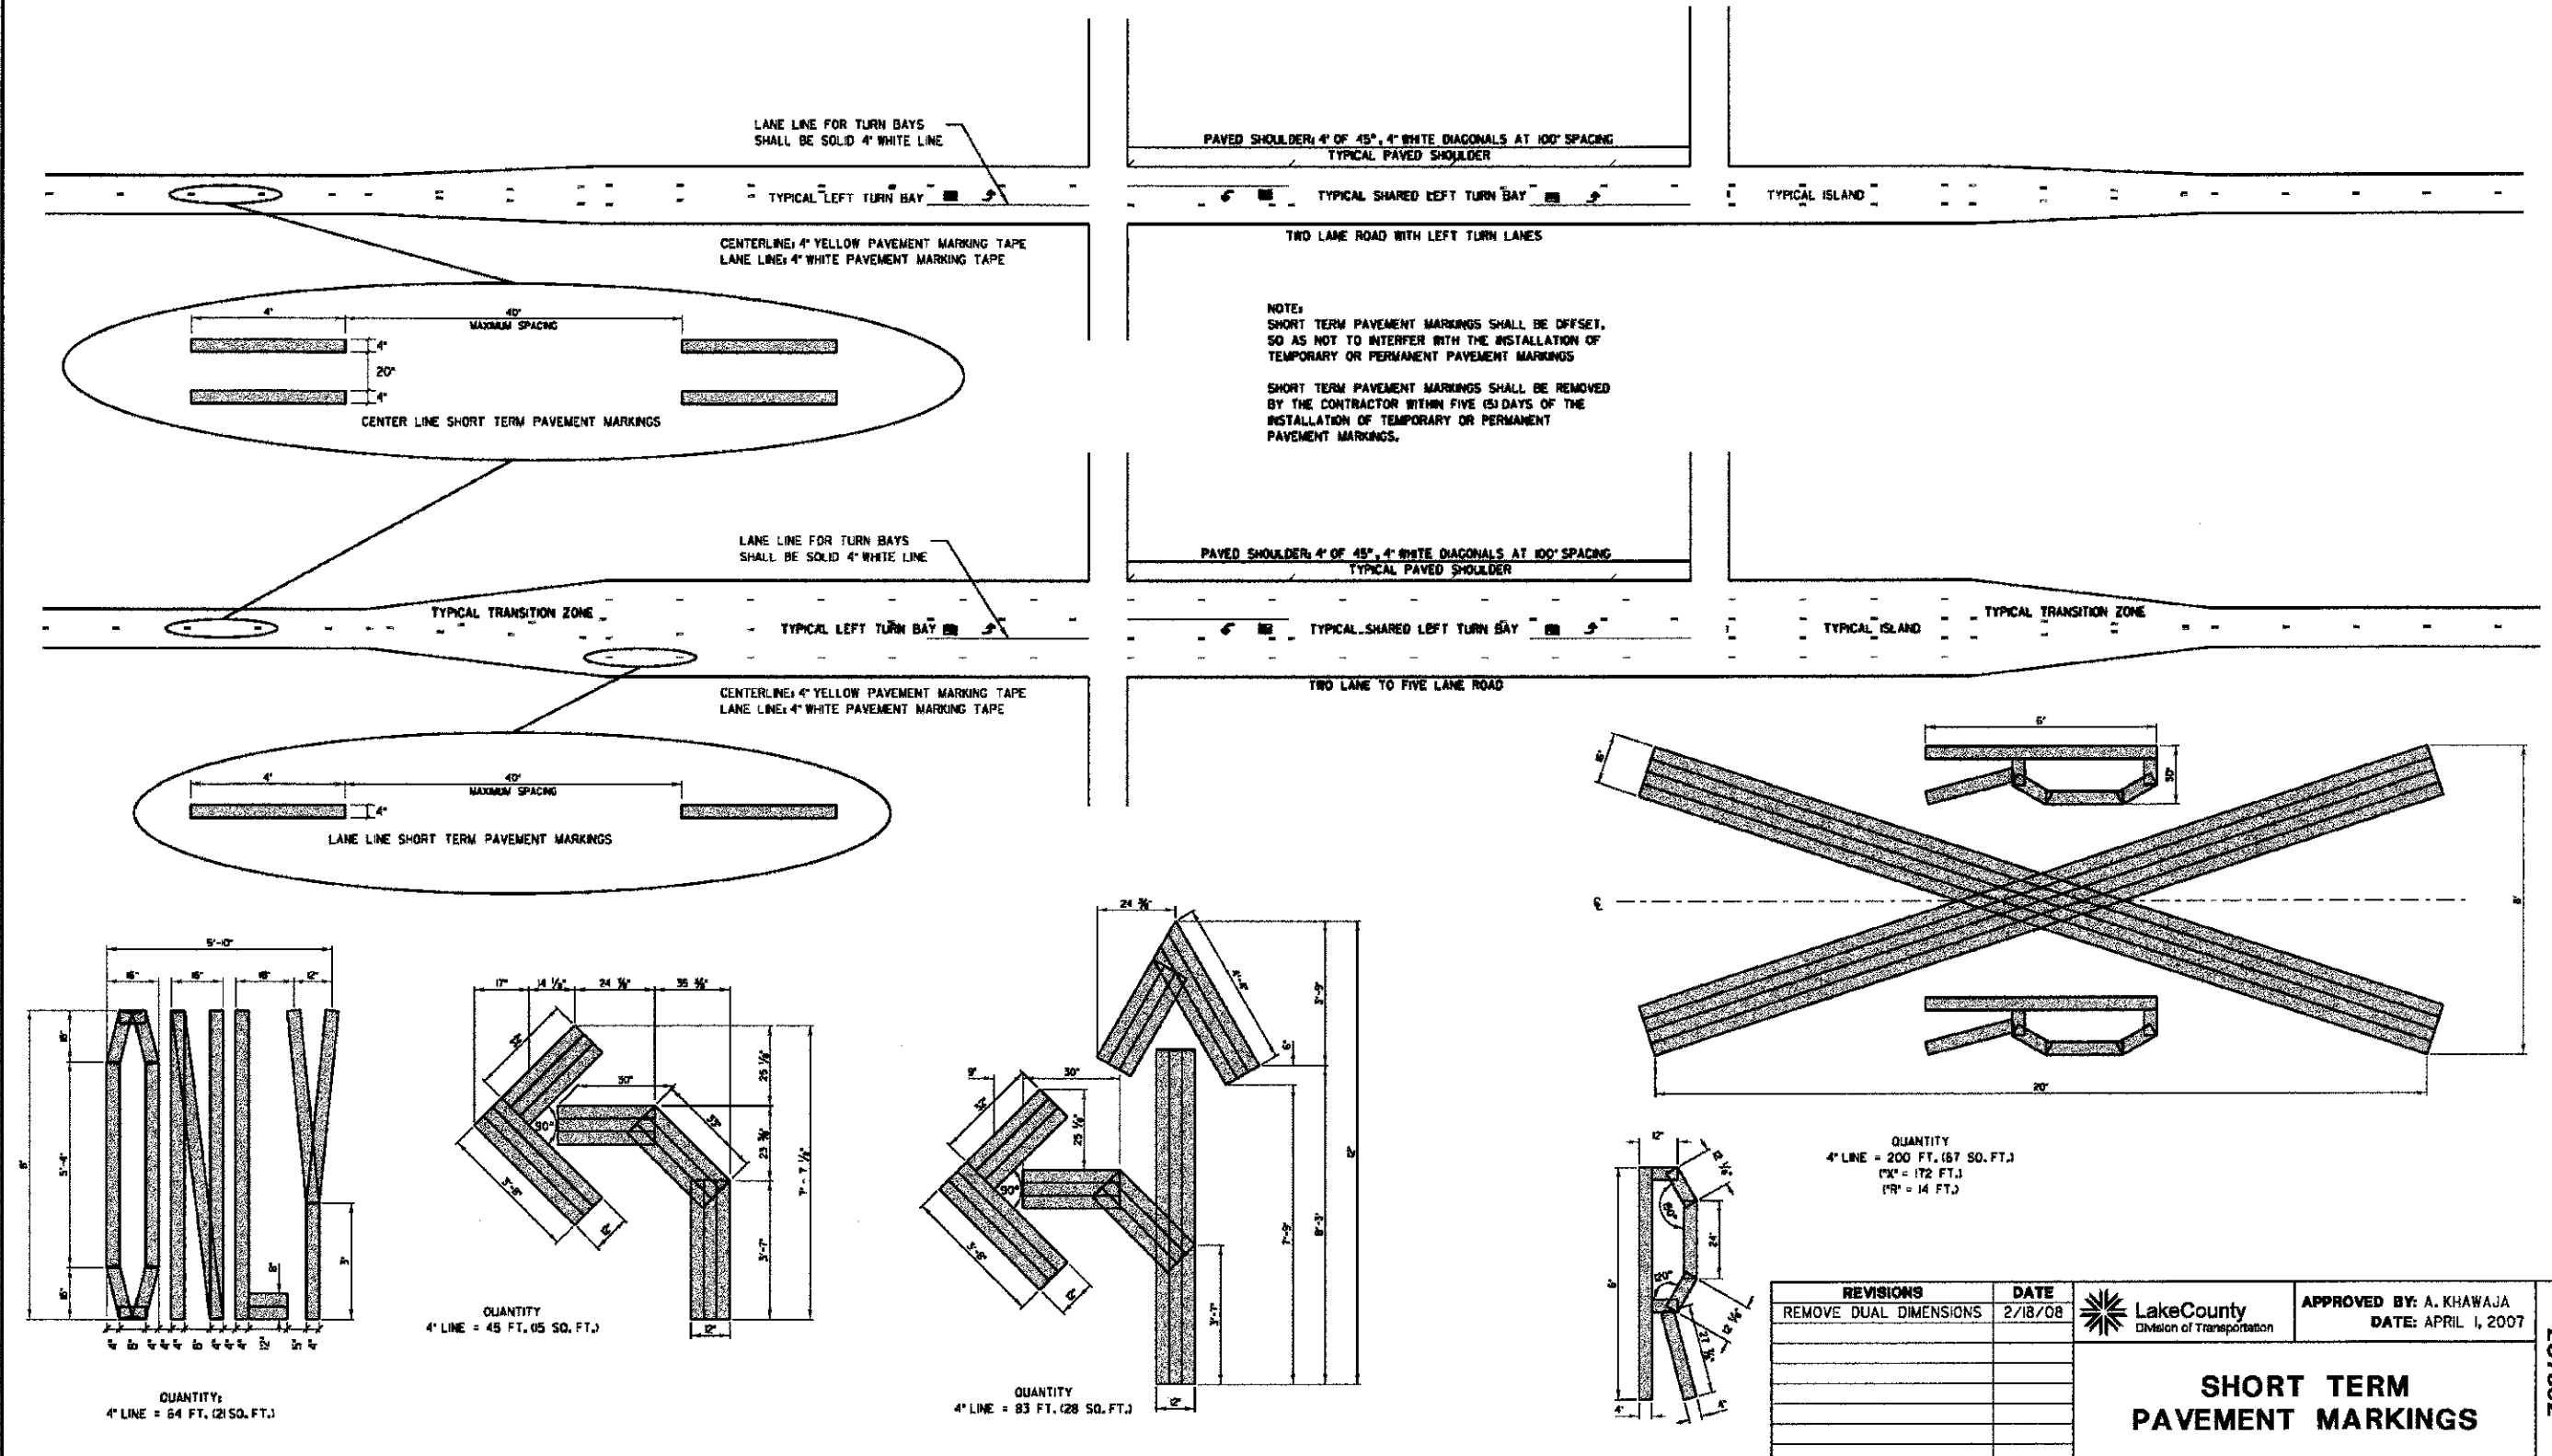

NO.	REVISIONS / REMARKS	DATE	BY	SURVEYOR
1	DESIGN/LIAISON			
2	PLOTTED BY	hdmpg	5/23/2008	

 Lake County Division of Transportation	PROJECT NAME		ROUTE	SECTION	SECTION NUMBER	SHEET	SHEETS
	LAKE COUNTY STANDARDS & DETAILS		CHXX	XXX	XX-XXXXX-XX-XX	XX	XX

REVISIONS	DATE
REMOVE DUAL DIMENSIONS	2/18/08

APPROVED BY: A. KHAWAJA  
DATE: APRIL 1, 2007

**SHORT TERM PAVEMENT MARKINGS**

LC7802

FILE NAME: C:\Documents and Settings\hdm\My Documents\LCDOT DETAIL\SLC7802 SHORT TERM PAVEMENT MARKINGS.dgn

450 E Devon Ave, Suite 300  
Itasca, Illinois 60143  
Tel: 630.773.3900 Fax: 630.773.3975  
www.civiltechinc.com

DESIGNED - PK	REVISED -
DRAWN - JRR	REVISED -
CHECKED - RTM	REVISED -
DATE - 12/17/2012	REVISED -

**STATE OF ILLINOIS**  
**DEPARTMENT OF TRANSPORTATION**

**HIGHWAY STANDARDS**

SHEET NO. 10 OF 10 SHEETS

F.A.U. RTE.	SECTION	COUNTY	TOTAL SHEETS	SHEET NO.
0187	05-00121-07-WR	LAKE	223	167
CONTRACT NO. 63765				

FED. ROAD DIST. NO. 1 (ILLINOIS) FED. AID PROJECT