


DATE	
BY	
DESIGNED	PK
DRAWN	JRR
CHECKED	RTM
DATE	12/17/2012


DATE	
BY	
DESIGNED	PK
DRAWN	JRR
CHECKED	RTM
DATE	12/17/2012

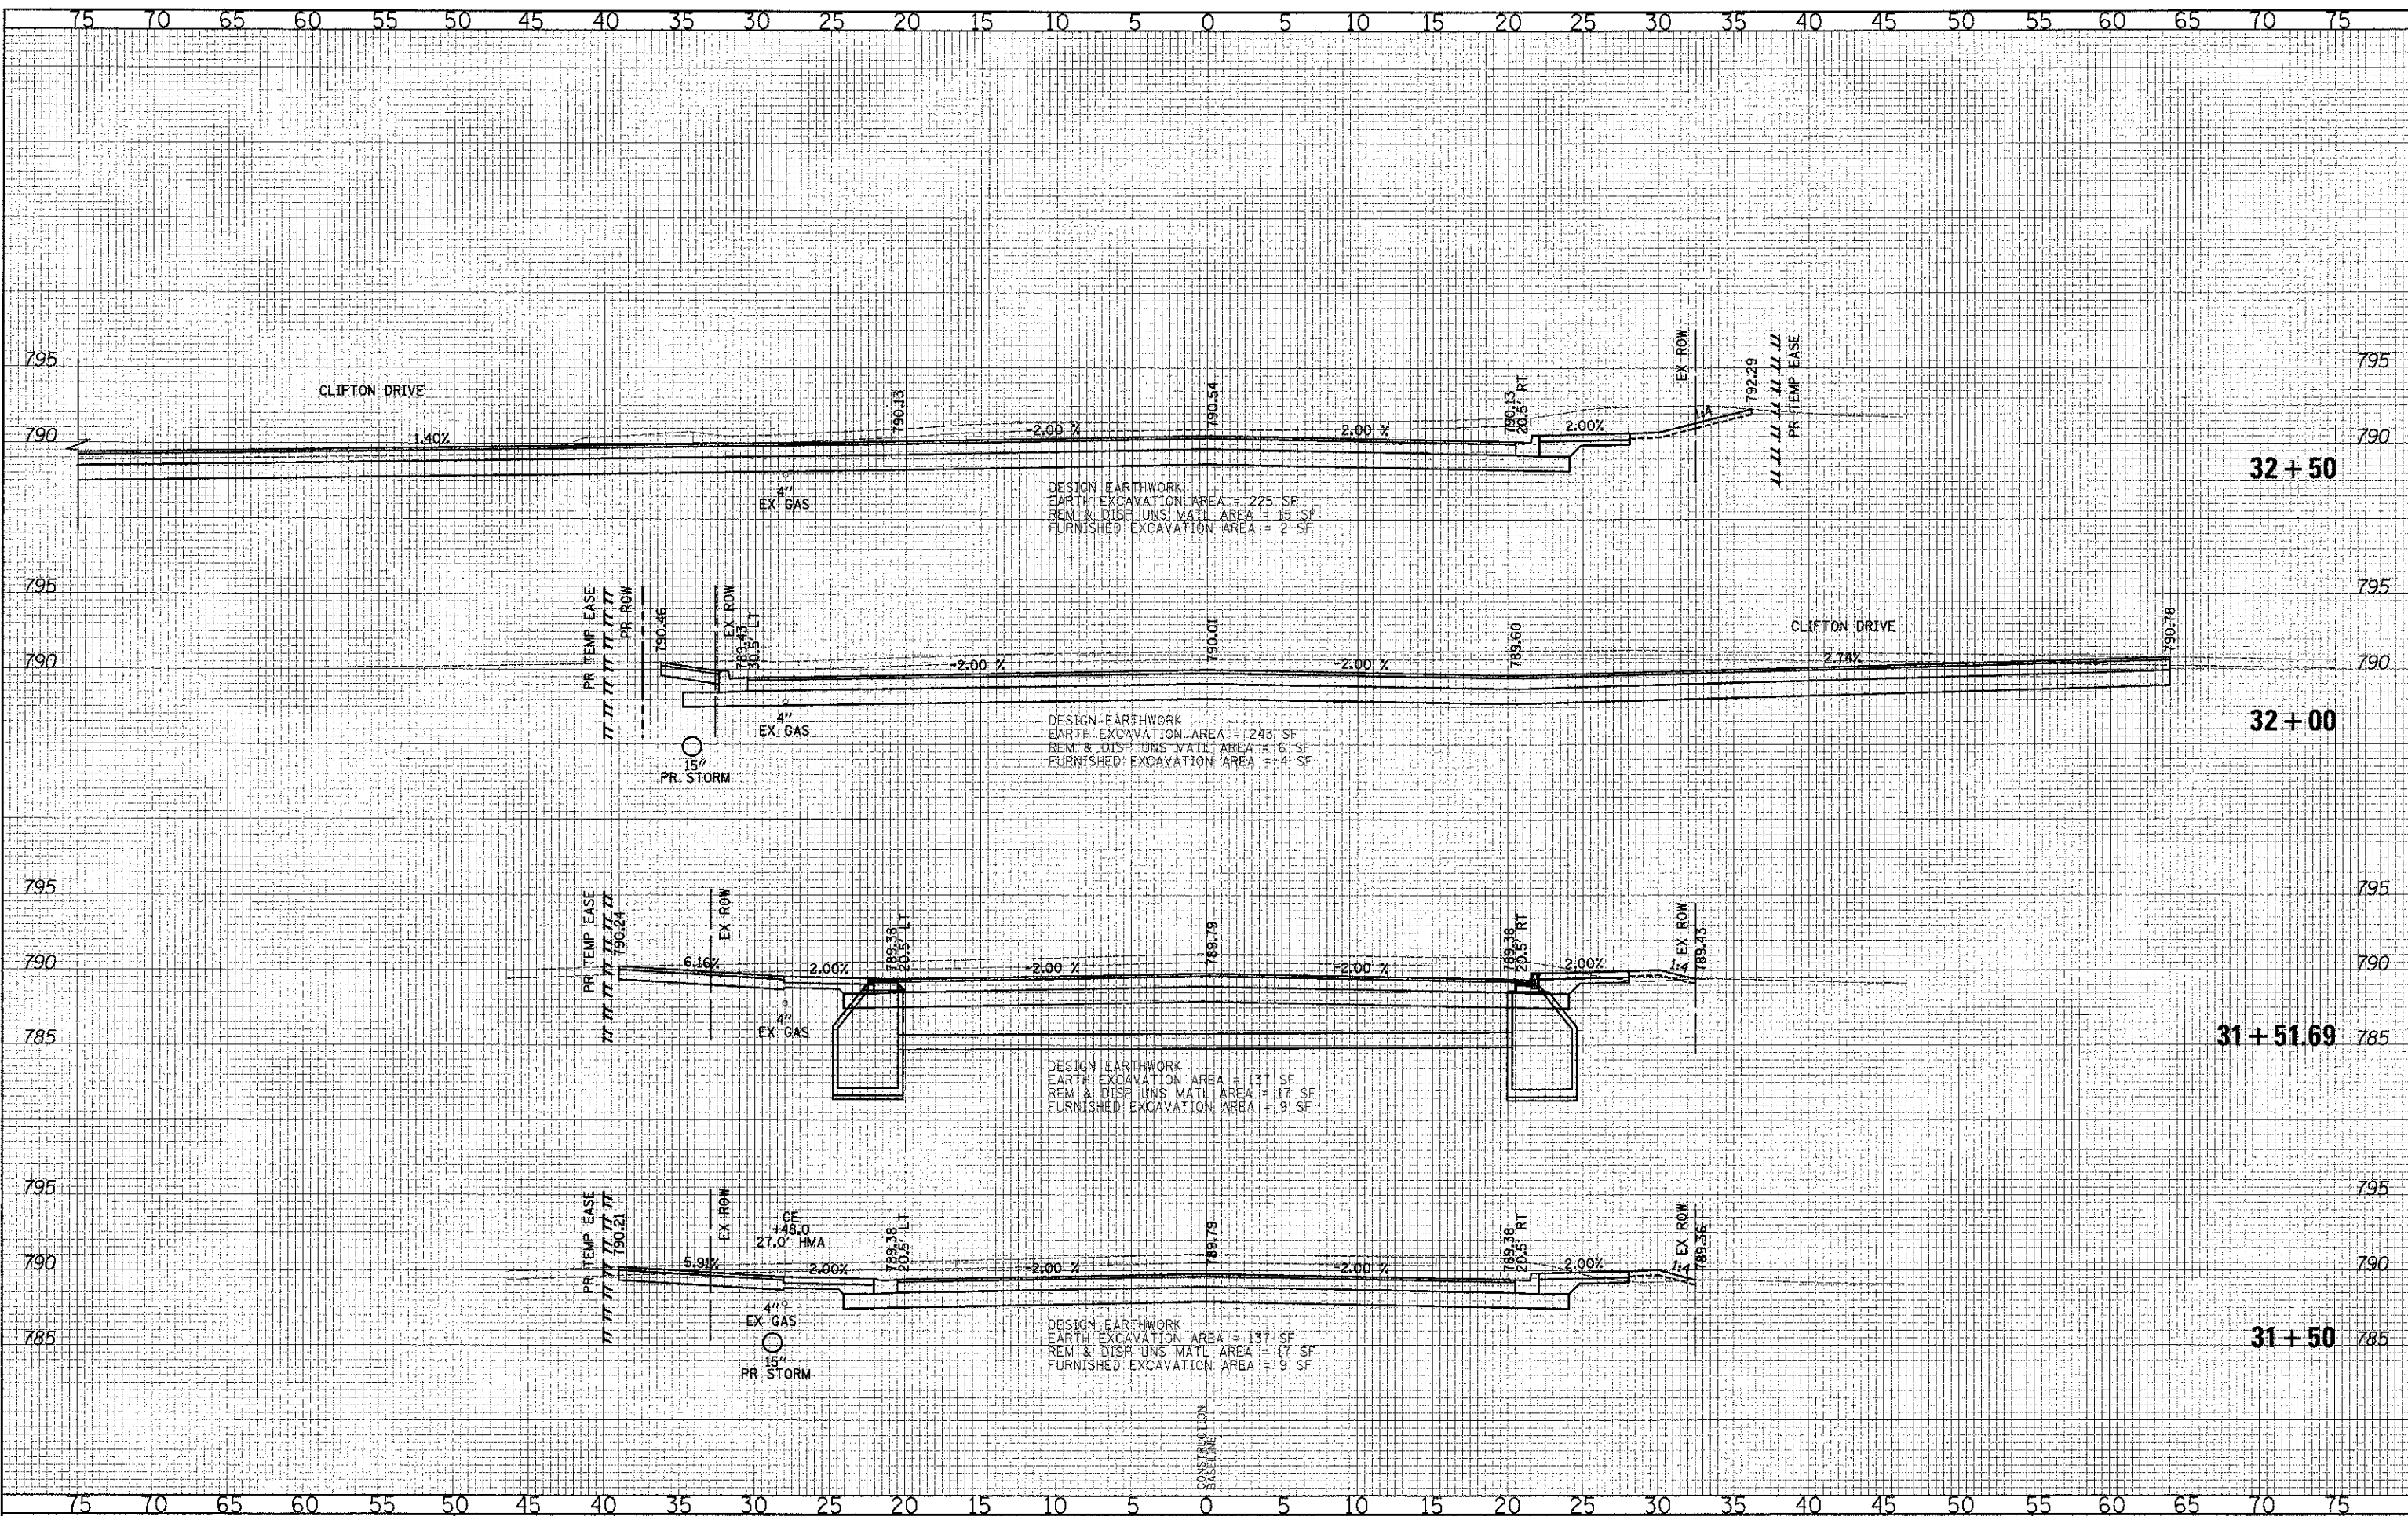

CIVILTECH
 450 E Devon Ave, Suite 300
 Itasca, Illinois 60143
 Tel: 630.773.3900 Fax: 630.773.3975
 www.civiltechinc.com

DESIGNED	- PK	REVISED	-
DRAWN	- JRR	REVISED	-
CHECKED	- RTM	REVISED	-
DATE	- 12/17/2012	REVISED	-

**STATE OF ILLINOIS
 DEPARTMENT OF TRANSPORTATION**

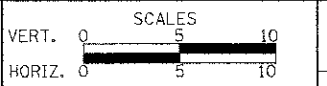

CROSS SECTIONS - WASHINGTON STREET

SHEET NO. 25 OF 49 SHEETS | STA. 31+50.00 TO STA. 32+50.00

F.A.U. R.T.E.	SECTION	COUNTY	TOTAL SHEETS	SHEET NO.
0187	05-00121-07-WR	LAKE	223	192
FED. ROAD DIST. NO. : ILLINOIS FED. AID PROJECT			CONTRACT NO. 63765	