


DATE	
BY	
REVISION	
NO. 1	DESIGNED - PK
NO. 2	DRAWN - JRR
NO. 3	CHECKED - RTM
NO. 4	DATE - 12/17/2012
NO. 5	REVISION
NO. 6	REVISION
DATE	
BY	
REVISION	
NO. 1	DESIGNED - PK
NO. 2	DRAWN - JRR
NO. 3	CHECKED - RTM
NO. 4	DATE - 12/17/2012
NO. 5	REVISION
NO. 6	REVISION
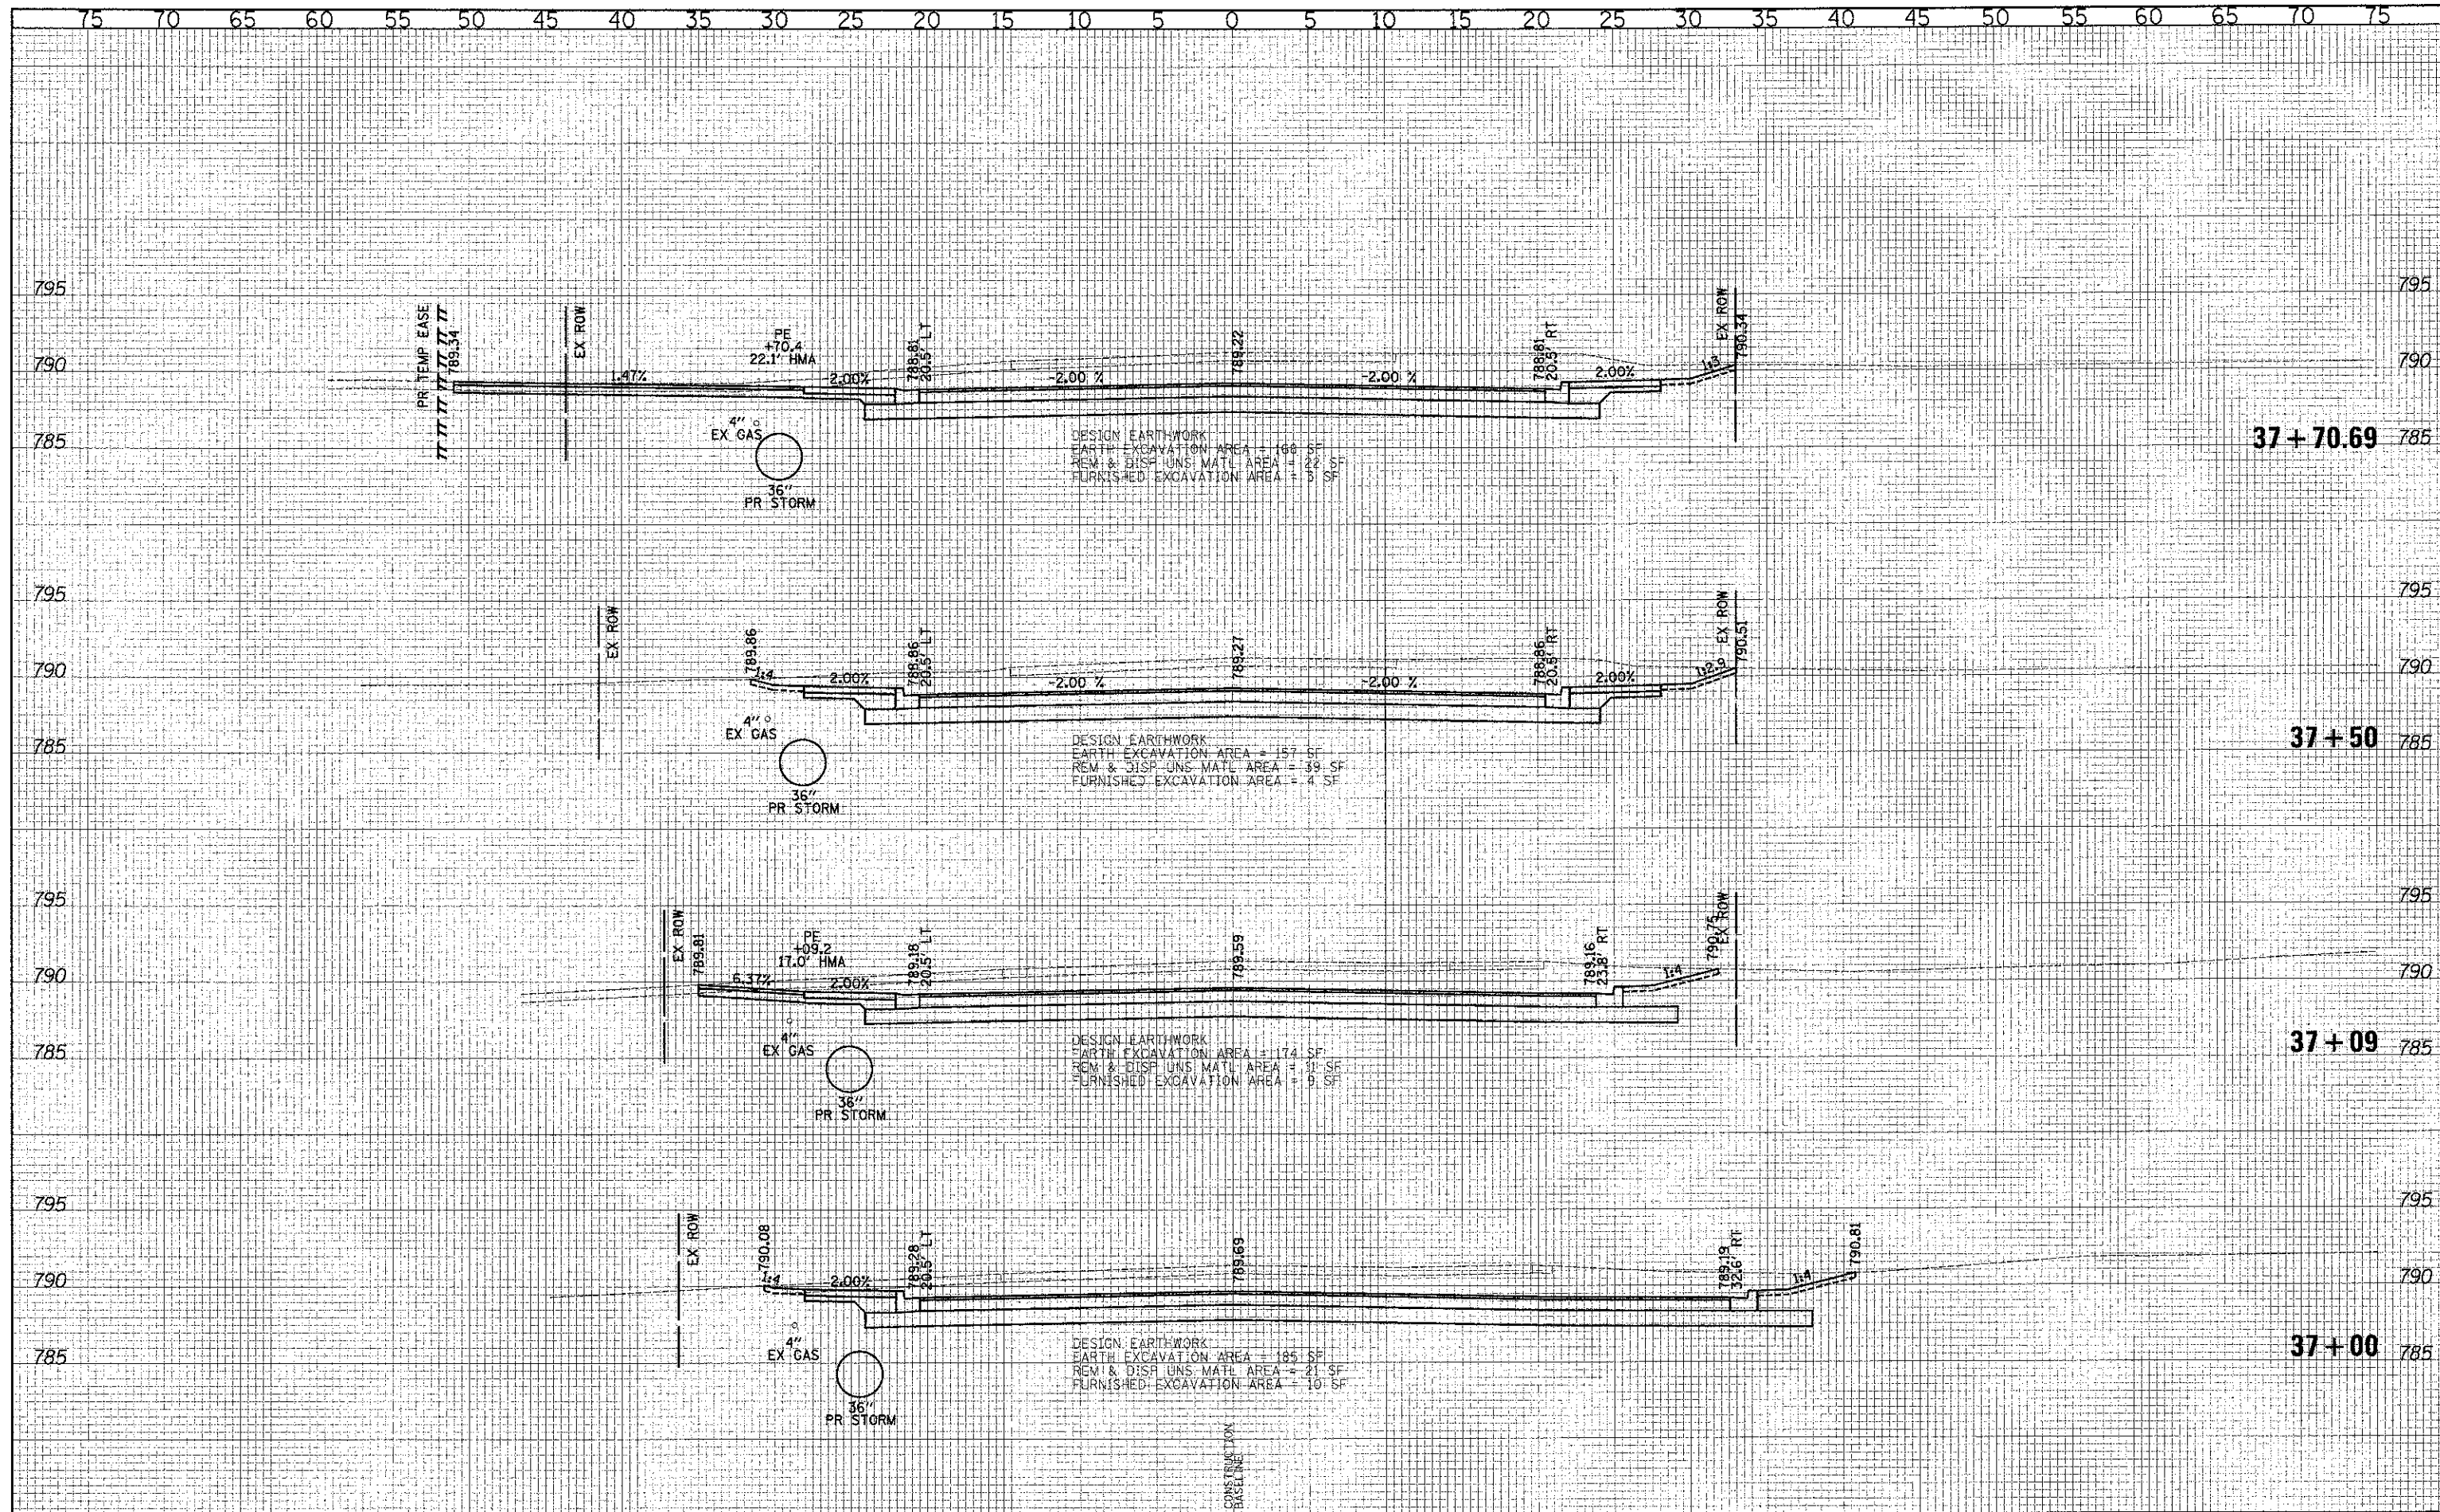

CIVILTECH
 450 E Devon Ave, Suite 300
 Itasca, Illinois 60143
 Tel: 630.773.3900 Fax: 630.773.3975
 www.civiltechinc.com

DESIGNED - PK	REVISION
DRAWN - JRR	REVISION
CHECKED - RTM	REVISION
DATE - 12/17/2012	REVISION

STATE OF ILLINOIS
DEPARTMENT OF TRANSPORTATION

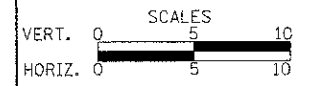

CROSS SECTIONS - WASHINGTON STREET
 SHEET NO. 30 OF 49 SHEETS
 STA. 37+00.00 TO STA. 37+70.69

F.A.U. RTE.	SECTION	COUNTY	TOTAL SHEETS	SHEET NO.
0187	05-00121-07-WR	LAKE	223	197
CONTRACT NO. 63765				
FED. ROAD DIST. NO. 1 ILLINOIS FED. AID PROJECT				