


DATE	
BY	
FINAL SURVEY	
FLOTTED	
NOTE BOOK	
AREAS CHECKED	
AREAS CHECKED	


DATE	
BY	
ORIGINAL SURVEY	
FLOTTED	
NOTE BOOK	
AREAS CHECKED	
AREAS CHECKED	

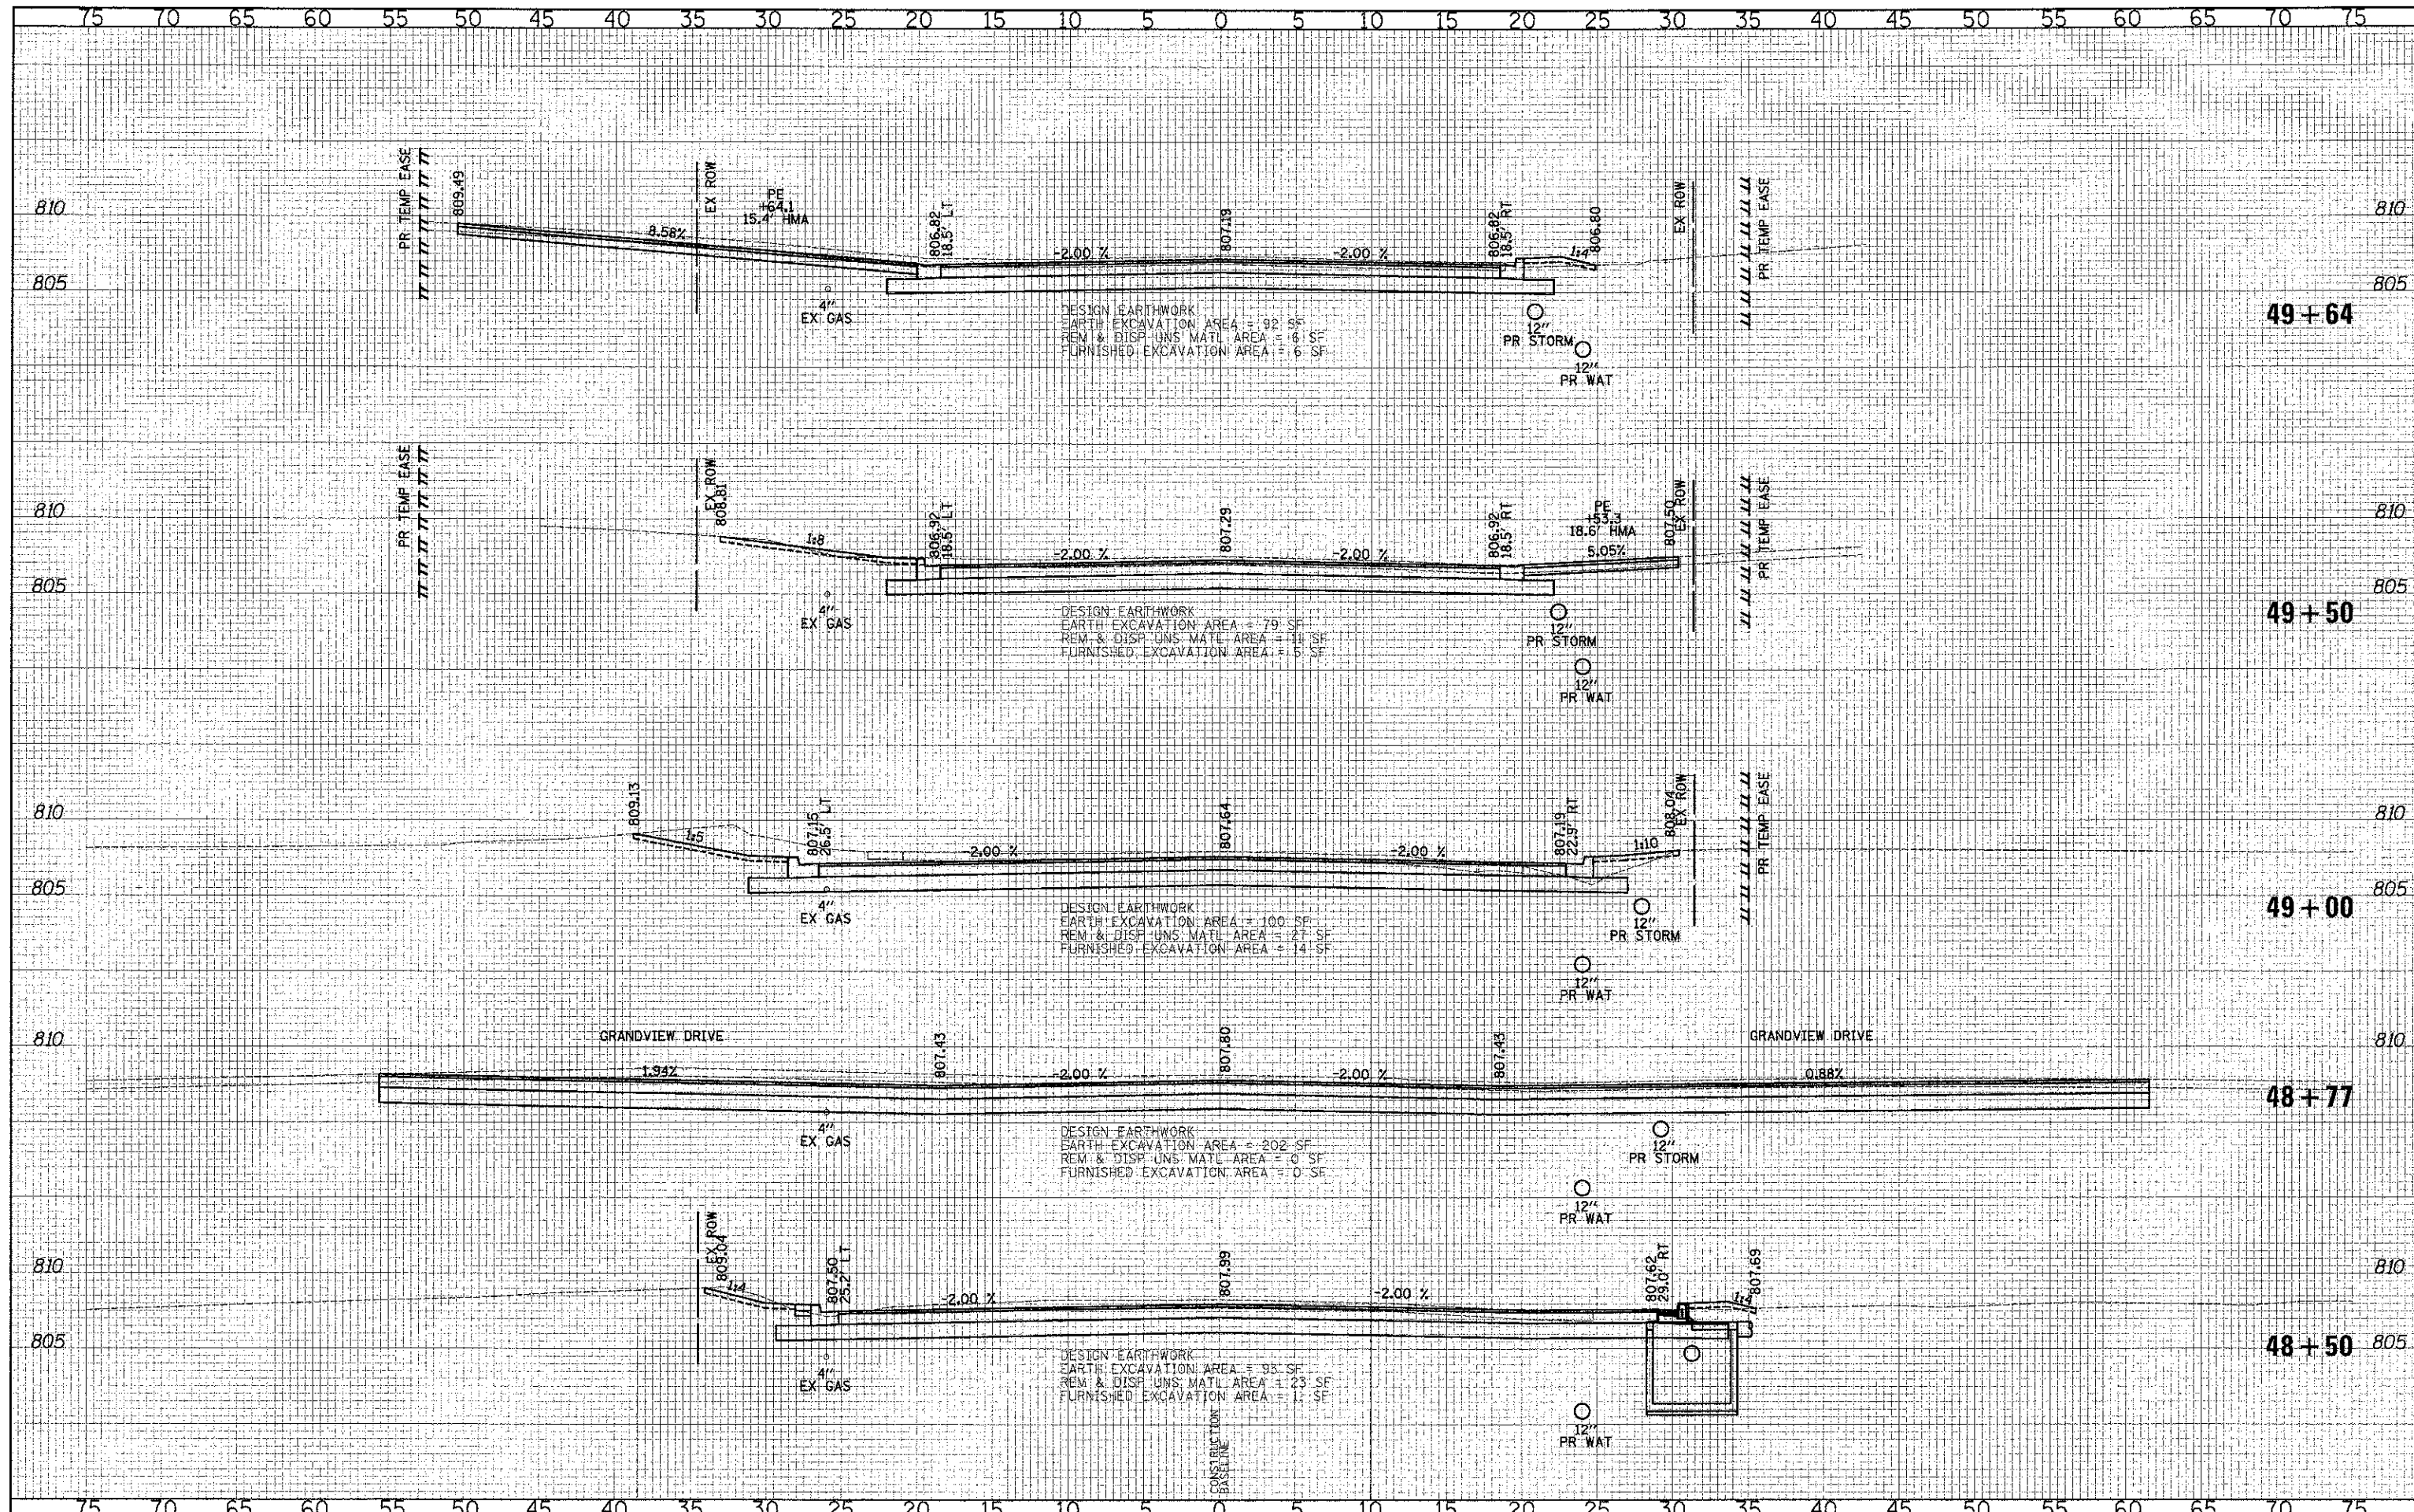

CIVILTECH
 450 E Devon Ave, Suite 300
 Itasca, Illinois 60143
 Tel: 630.773.3900 Fax: 630.773.3975
 www.civiltechinc.com

DESIGNED - PK	REVISED -
DRAWN - JRR	REVISED -
CHECKED - RTM	REVISED -
DATE - 12/17/2012	REVISED -

**STATE OF ILLINOIS
 DEPARTMENT OF TRANSPORTATION**

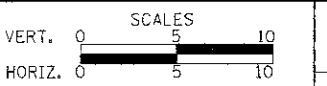

CROSS SECTIONS - WASHINGTON STREET

SHEET NO. 40 OF 49 SHEETS STA. 48+50.00 TO STA. 49+64.00

F.A.L. RTE.	SECTION	COUNTY	TOTAL SHEETS	SHEET NO.
0187	05-00121-07-WR	LAKE	223	207
FED. ROAD DIST. NO. 1 ILLINOIS FED. AID PROJECT				CONTRACT NO. 63765