


DATE	
BY	
FINAL SURVEYED	DATE
SYMBOLS	BY
NOTED	DATE
BOOK	BY
AREAS	DATE
ENCLOSURE	BY
NO.	DATE


DATE	
BY	
ORIGINAL SURVEYED	DATE
SYMBOLS	BY
NOTED	DATE
BOOK	BY
AREAS	DATE
ENCLOSURE	BY
NO.	DATE

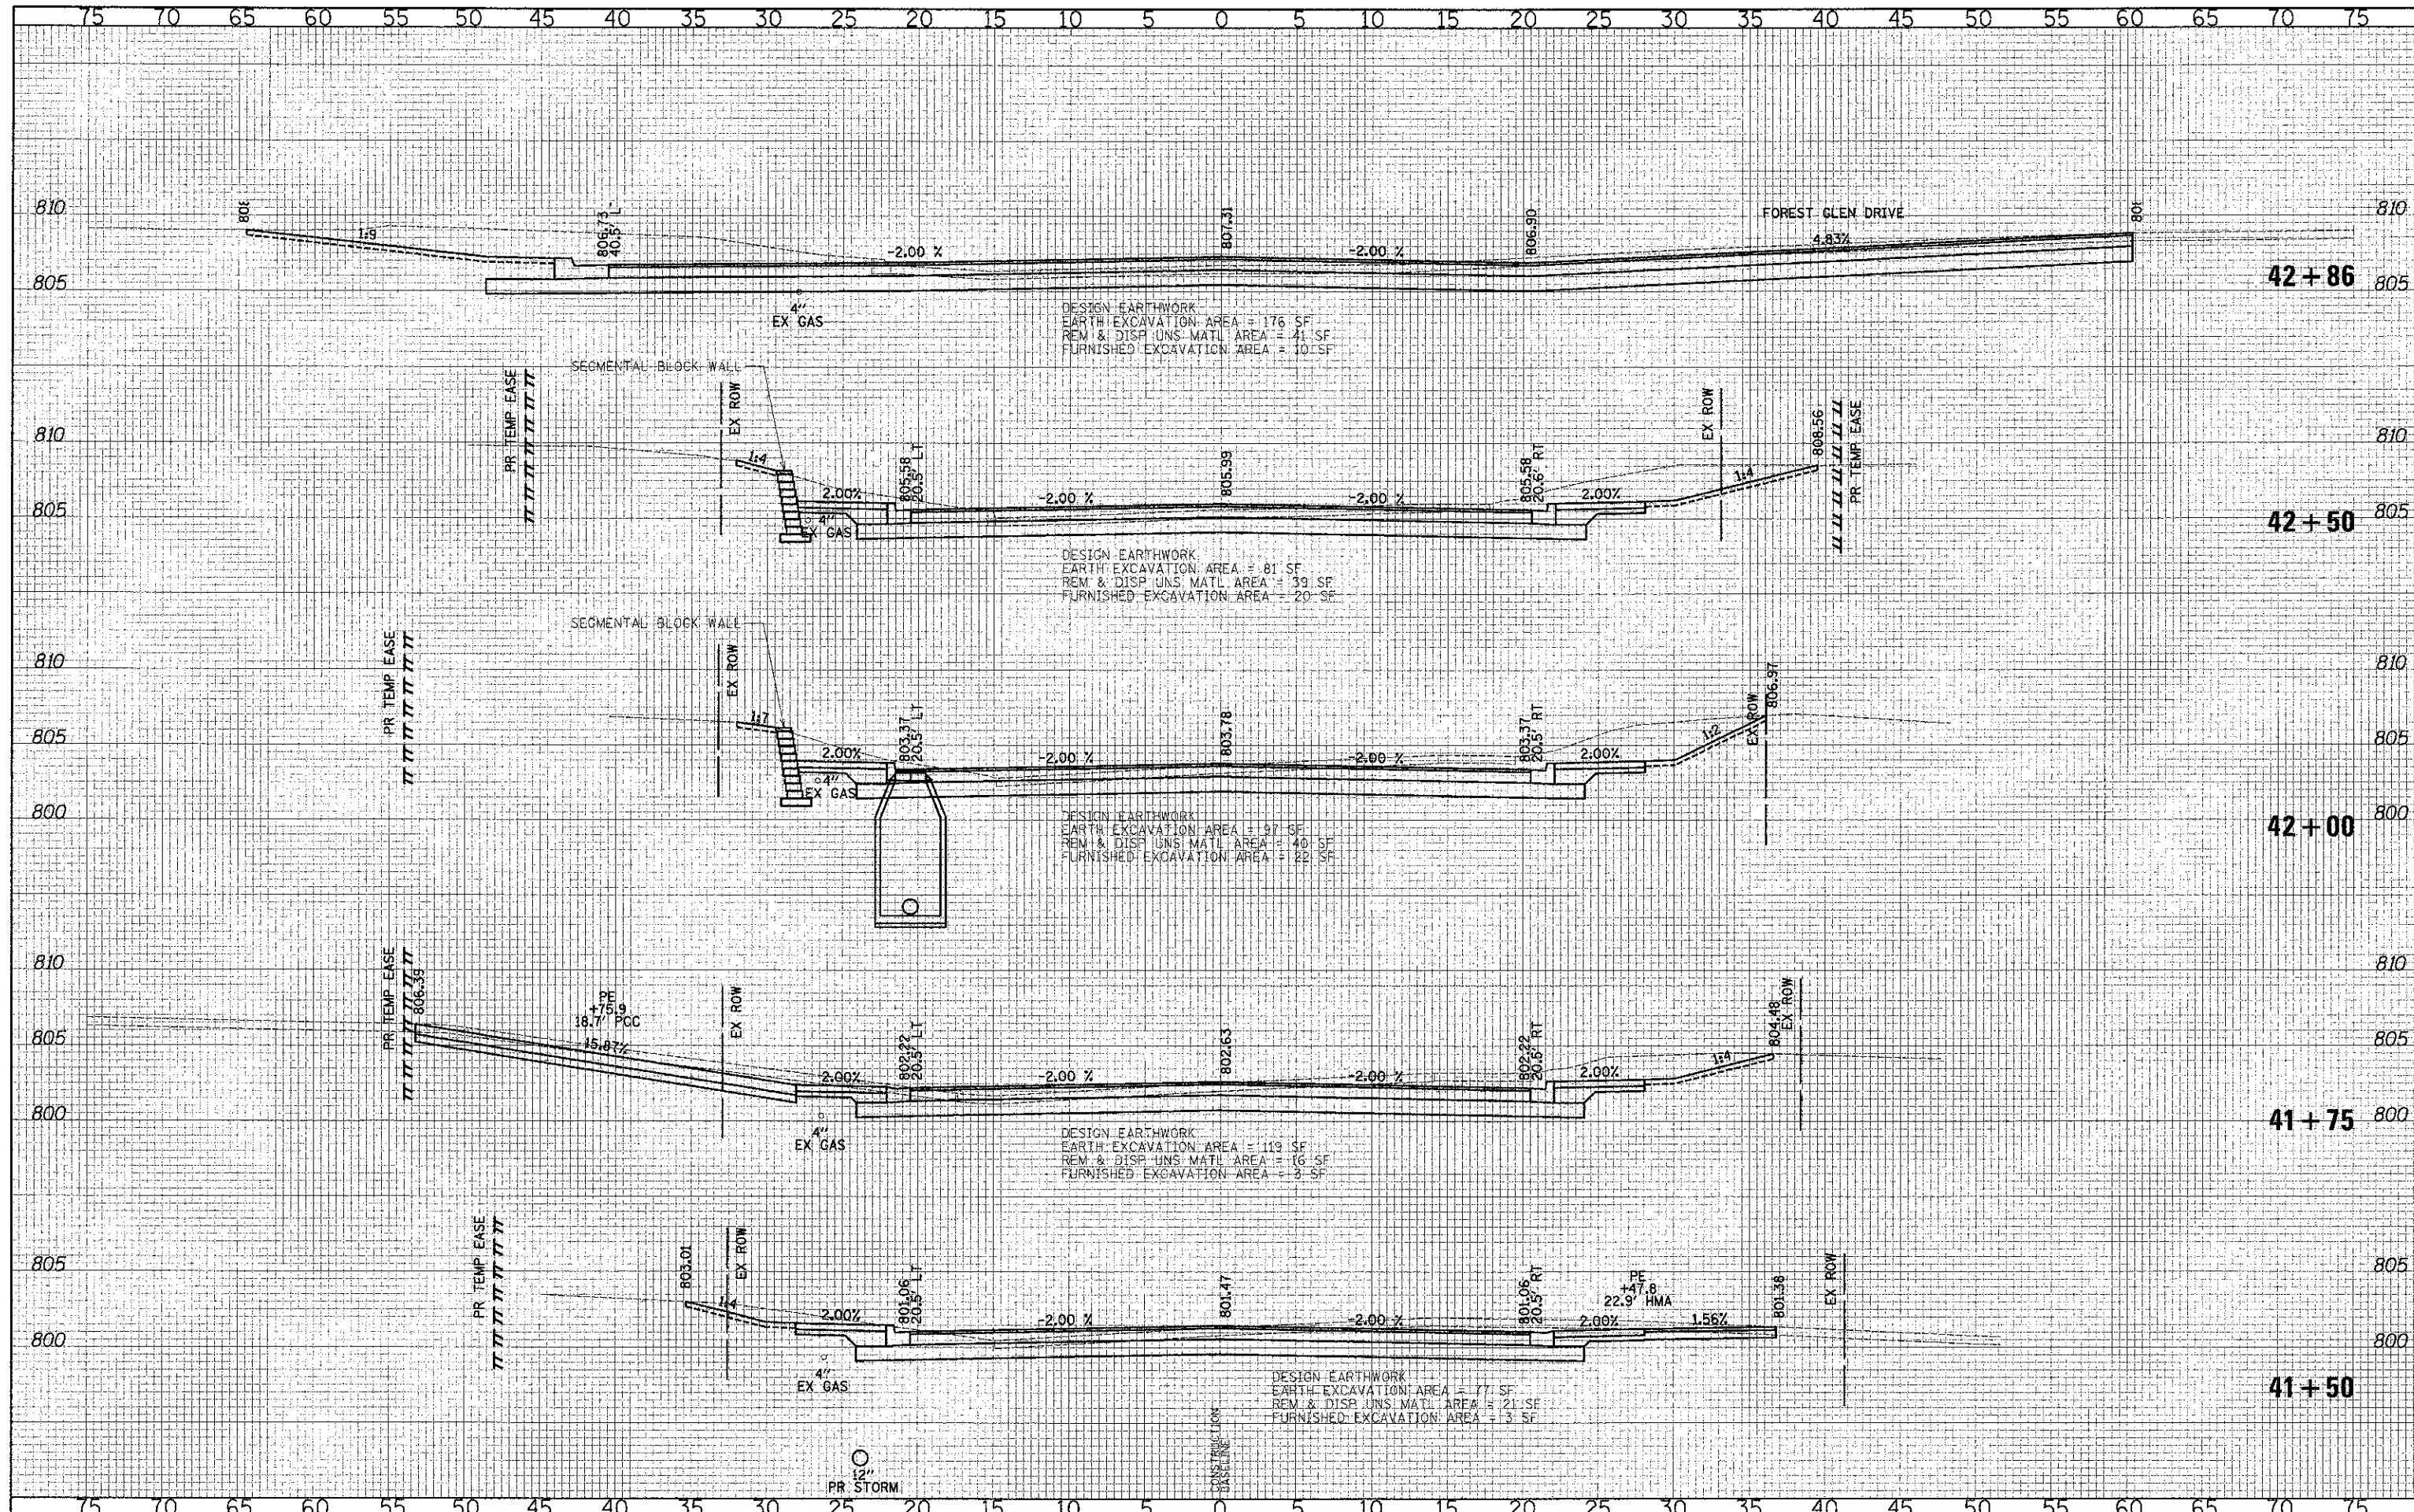

CIVILTECH
 460 E Devon Ave, Suite 300
 Itasca, Illinois 60143
 Tel: 630.773.3900 Fax: 630.773.3975
 www.civiltechinc.com

DESIGNED - PK	REVISED -
DRAWN - JRR	REVISED -
CHECKED - RTM	REVISED -
DATE - 12/17/2012	REVISED -

STATE OF ILLINOIS
 DEPARTMENT OF TRANSPORTATION

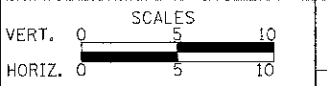


CROSS SECTIONS - WASHINGTON STREET
 SHEET NO. 34 OF 49 SHEETS | STA. 41+50.00 TO STA. 42+86.00

P.A.U. RTE.	SECTION	COUNTY	TOTAL SHEETS	SHEET NO.
0187	05-00121-07-WR	LAKE	223	201
CONTRACT NO. 63765				
FED. ROAD DIST. NO. 1 ILLINOIS FED. AID PROJECT				

DATE	BY
APPROVED SURVEY	DATE
PLOTTED	BY
TEMPLATE	DATE
NOTE BOOK	BY
AREAS CHECKED	DATE
NO.	


DATE	BY
ORIGINAL SURVEY	DATE
PLOTTED	BY
TEMPLATE	DATE
NOTE BOOK	BY
AREAS CHECKED	DATE
NO.	

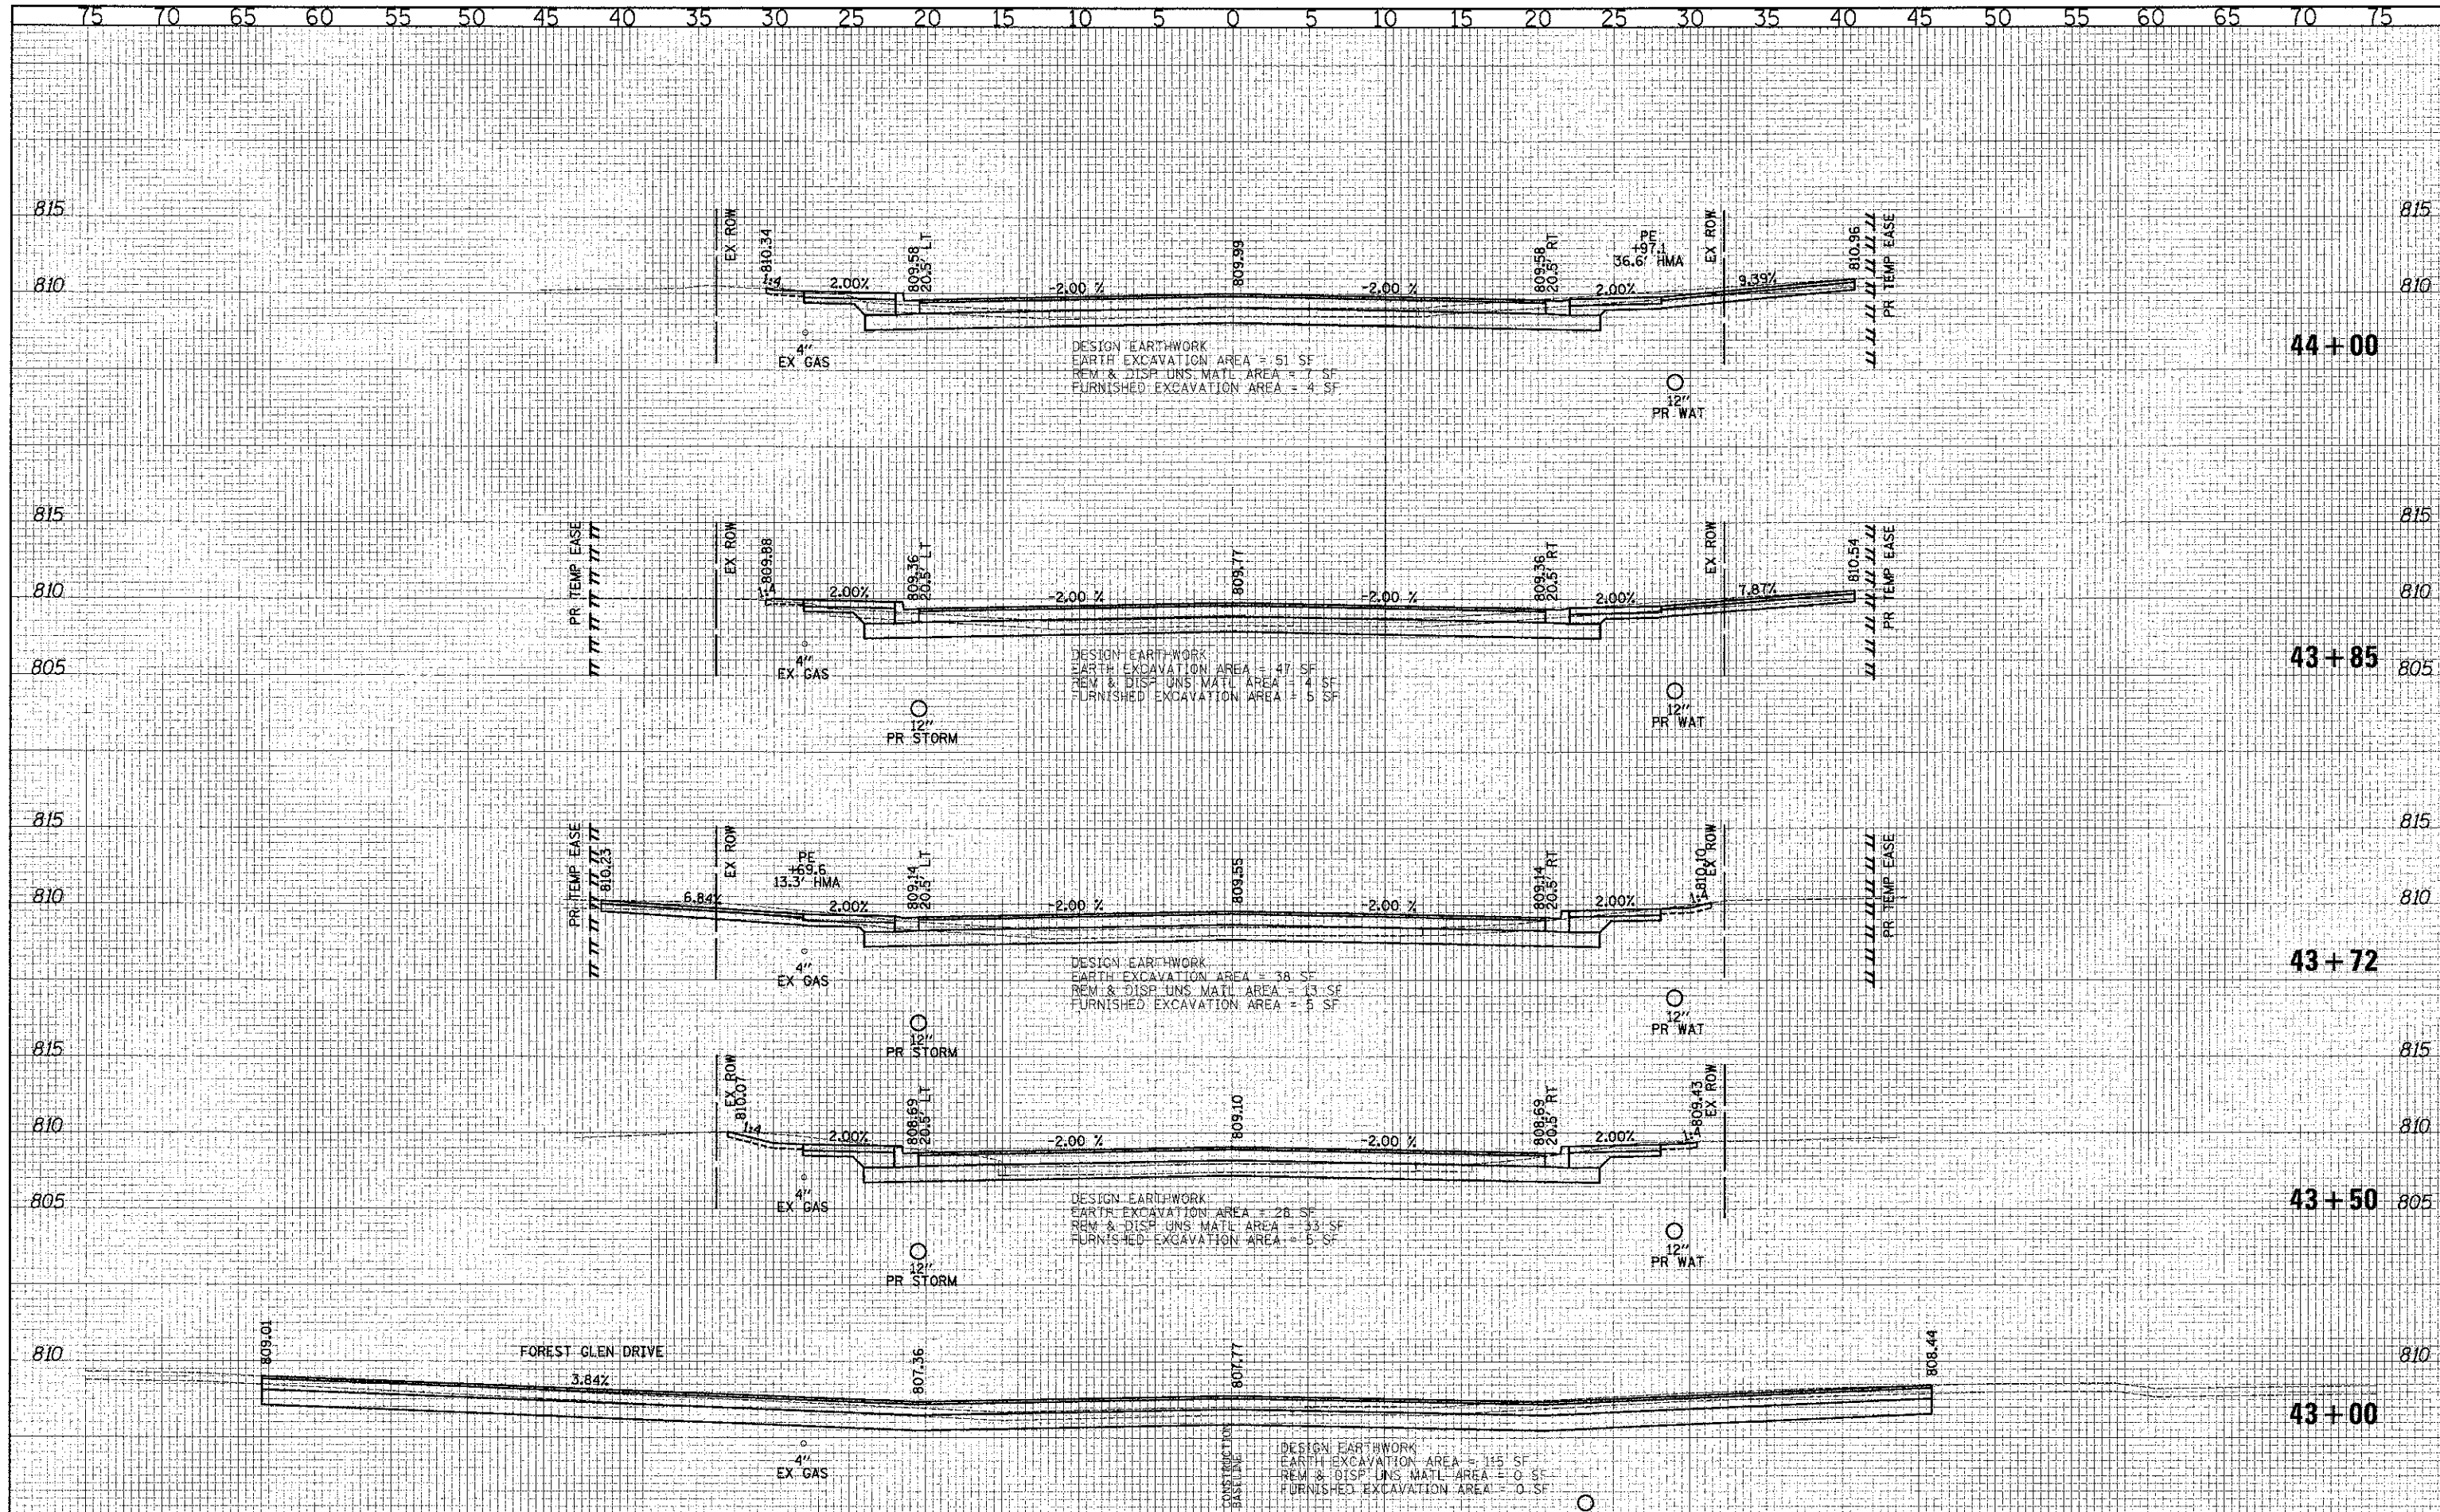

CIVILTECH
 450 E Devon Ave, Suite 300
 Itasca, Illinois 60143
 Tel: 630.773.3900 Fax: 630.773.3975
 www.civiltechinc.com

DESIGNED	PK	REVISED	-
DRAWN	JRR	REVISED	-
CHECKED	RTM	REVISED	-
DATE	12/17/2012	REVISED	-

STATE OF ILLINOIS
DEPARTMENT OF TRANSPORTATION

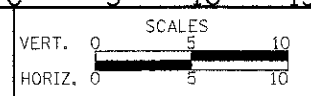


CROSS SECTIONS - WASHINGTON STREET
 SHEET NO. 35 OF 49 SHEETS | STA. 43+00.00 TO STA. 44+00.00

F.A.I. RTE.	SECTION	COUNTY	TOTAL SHEETS	SHEET NO.
0187	05-00121-07-WR	LAKE	223	202
CONTRACT NO. 63765			FED. ROAD DIST. NO. 1 ILLINOIS FED. AID PROJECT	

FINAL SURVEY	SURVEYED	DATE
NOTE BOOK	PLOTTED	BY
NO.	AREAS CHECKED	


ORIGINAL SURVEY	SURVEYED	DATE
NOTE BOOK	PLOTTED	BY
NO.	AREAS CHECKED	

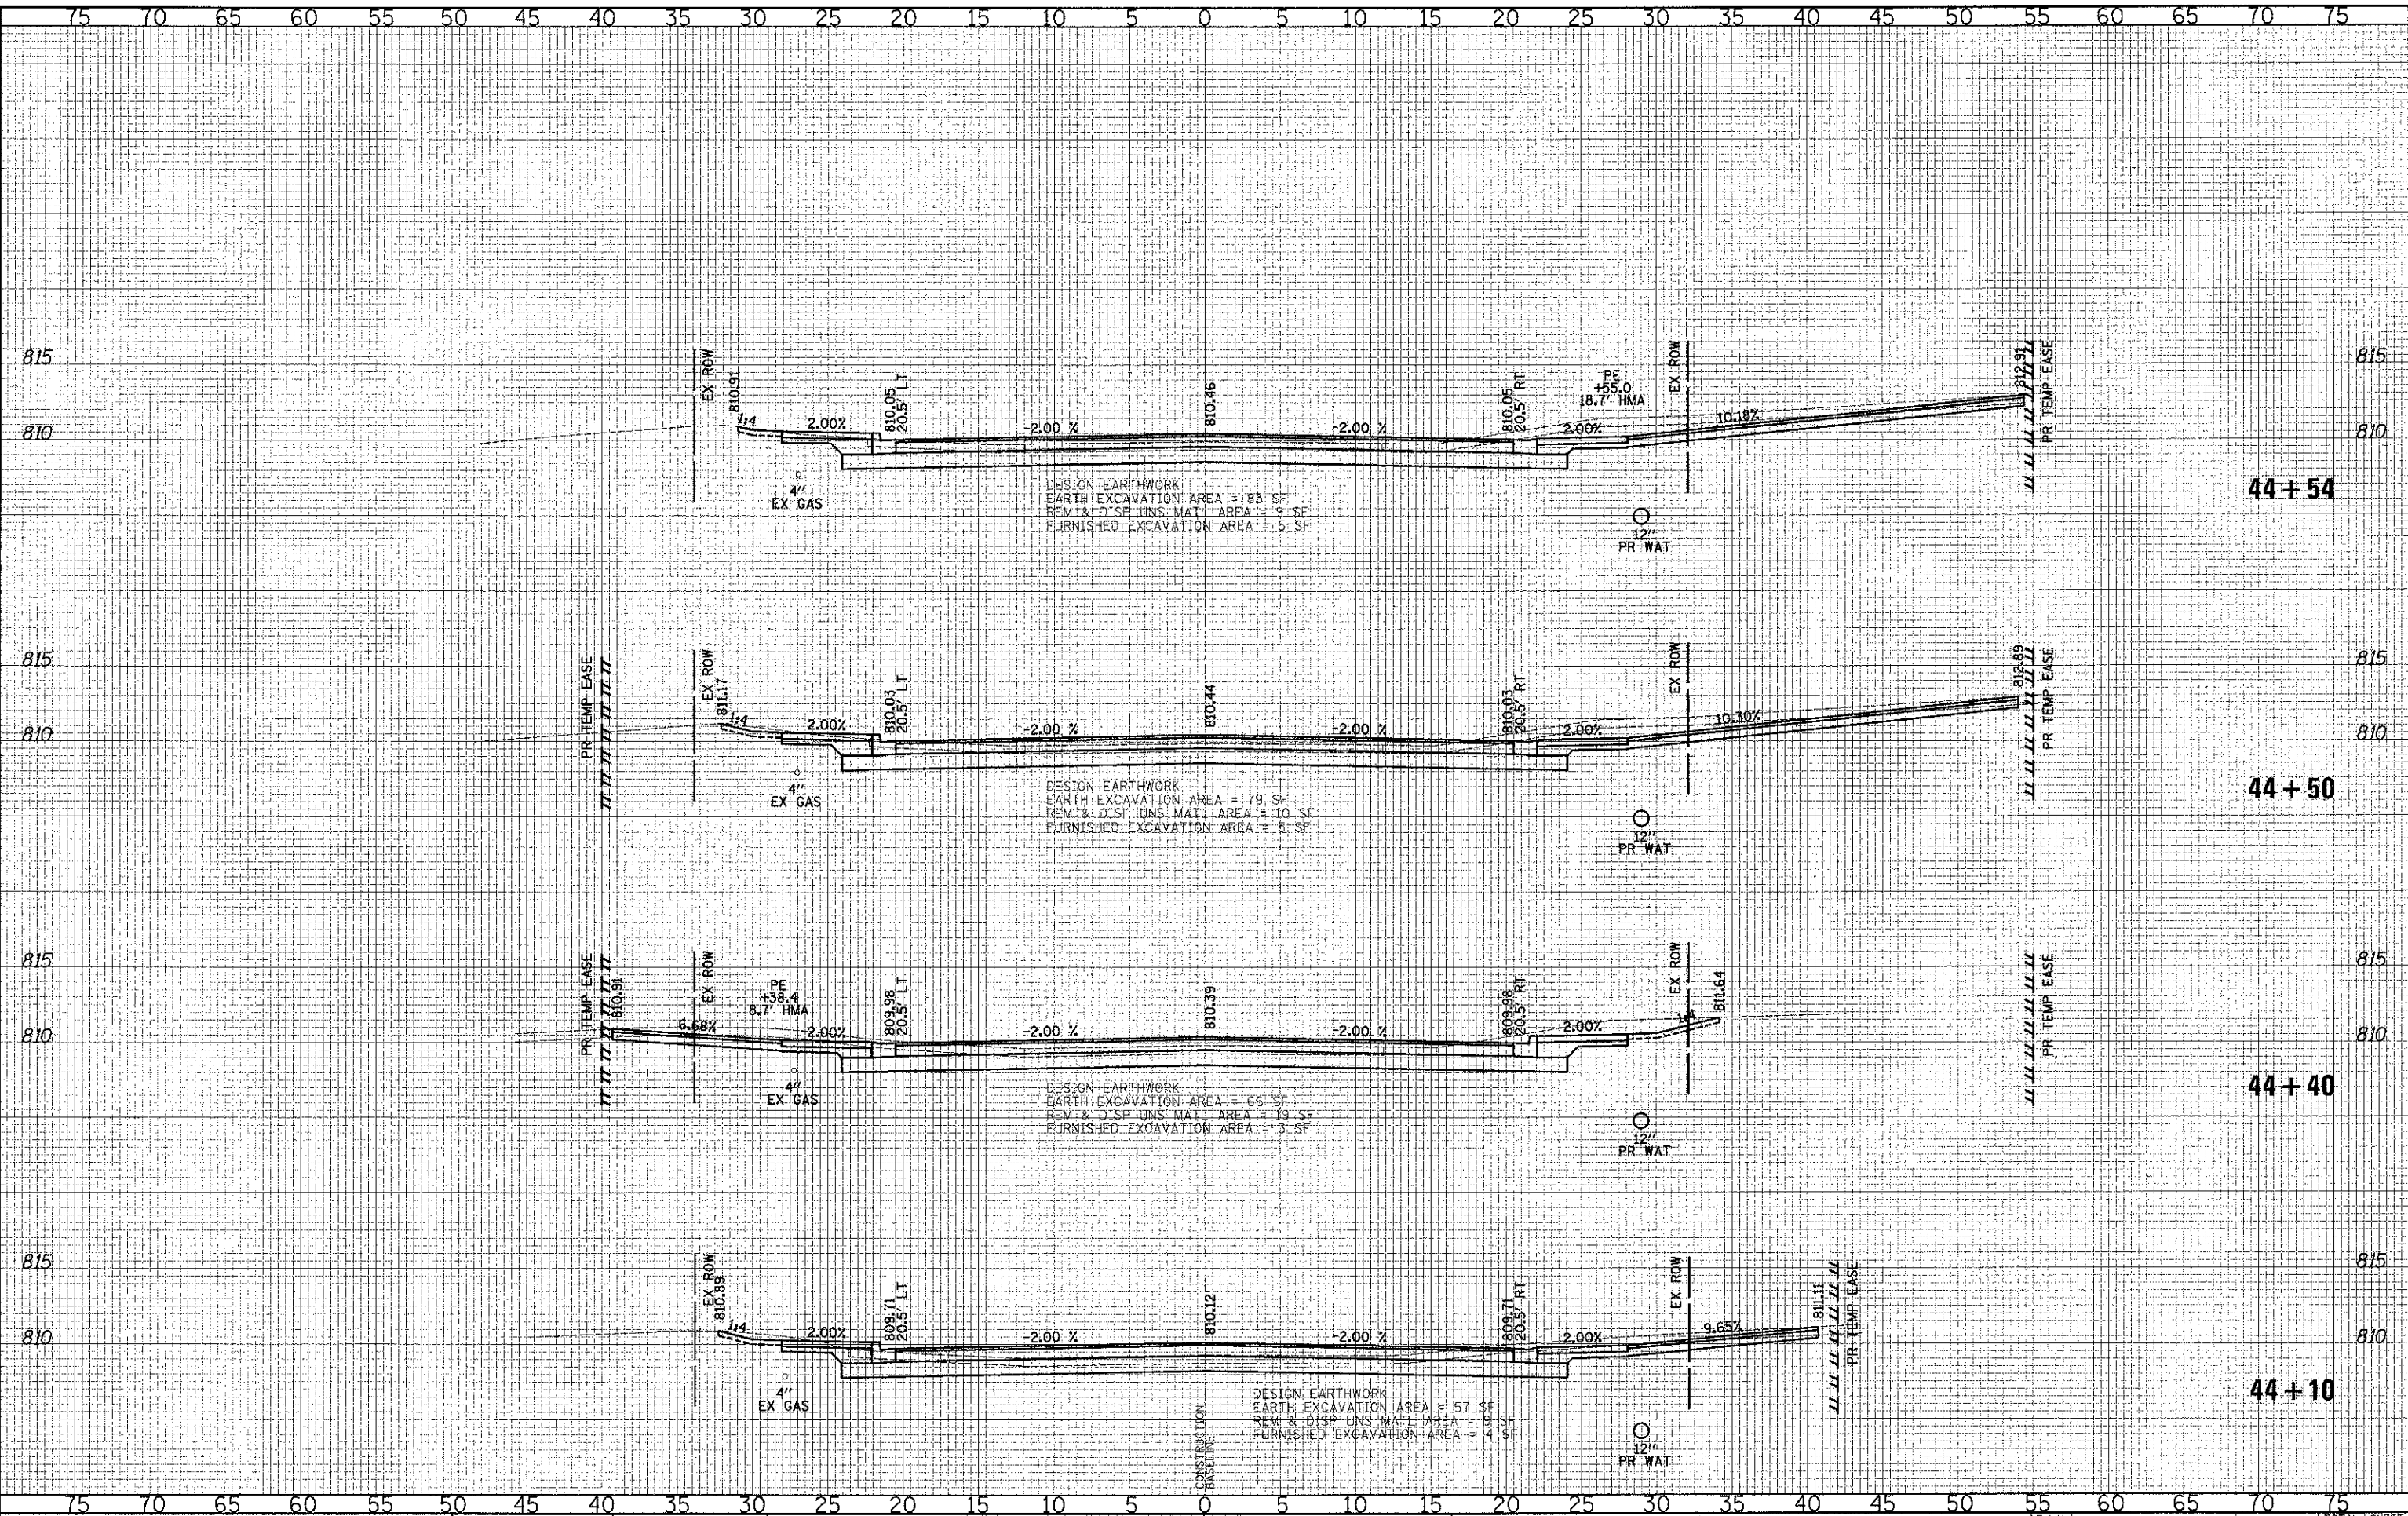

CIVILTECH
 450 E Devon Ave, Suite 300
 Itasca, Illinois 60143
 Tel: 630.773.3900 Fax: 630.773.3975
 www.civiltechinc.com

DESIGNED - PK	REVISED -
DRAWN - JRR	REVISED -
CHECKED - RTM	REVISED -
DATE - 12/17/2012	REVISED -

STATE OF ILLINOIS
DEPARTMENT OF TRANSPORTATION

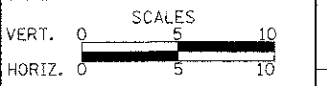


CROSS SECTIONS - WASHINGTON STREET

SHEET NO. 36 OF 49 SHEETS STA. 44+10.00 TO STA. 44+54.00

F.A.I. RTE.	SECTION	COUNTY	TOTAL SHEETS	SHEET NO.
0187	05-0012-07-WR	LAKE	223	203
FED. ROAD DIST. NO. 1 ILLINOIS FED. AID PROJECT			CONTRACT NO. 63765	

FINAL	SURVEY	DATE
SHEET	NO.	
NOTED	NO.	
PLOTTED	NO.	
TEMP.	NO.	
AREAS	NO.	
DESIGNED	NO.	


DESIGNED	PK	REVISED
DRAWN	JRR	REVISED
CHECKED	RTM	REVISED
DATE	12/17/2012	REVISED

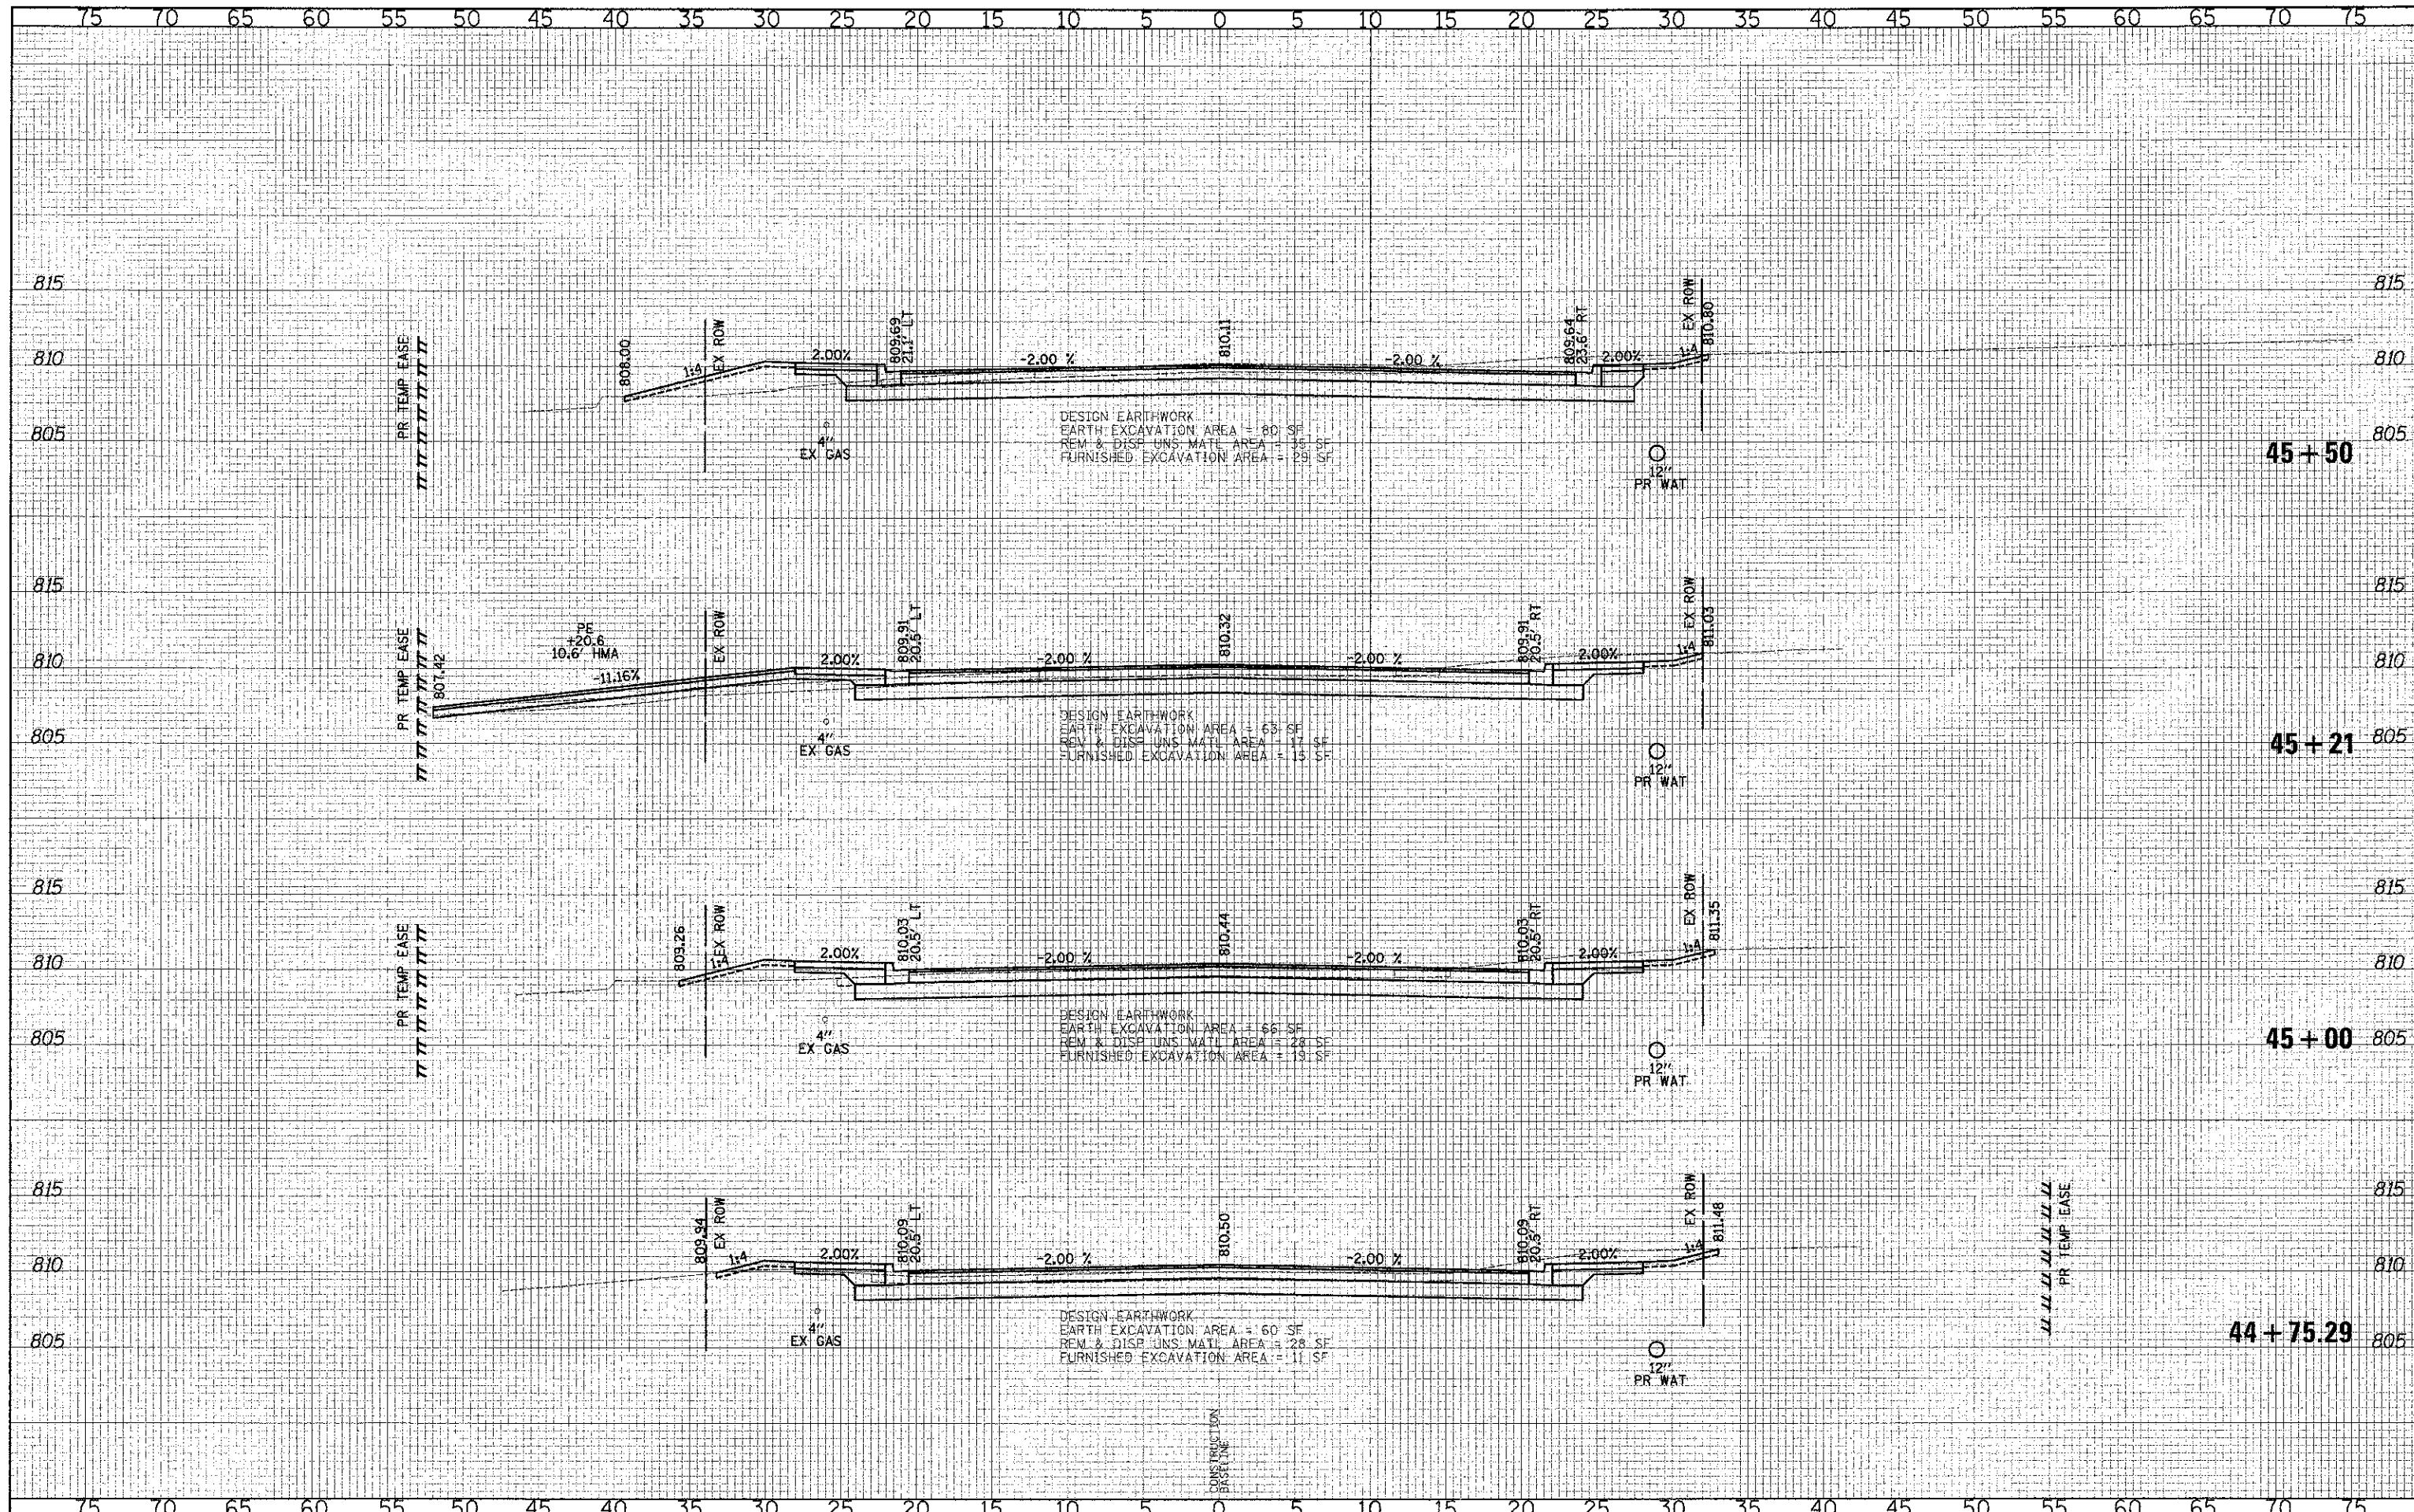

CIVILTECH
 450 E Devon Ave, Suite 300
 Itasca, Illinois 60143
 Tel: 630.773.3900 Fax: 630.773.3975
 www.civiltechinc.com

DESIGNED	PK	REVISED
DRAWN	JRR	REVISED
CHECKED	RTM	REVISED
DATE	12/17/2012	REVISED

STATE OF ILLINOIS
DEPARTMENT OF TRANSPORTATION

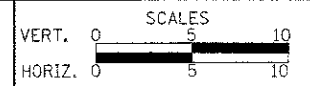


CROSS SECTIONS - WASHINGTON STREET

SHEET NO. 37 OF 49 SHEETS STA. 44+75.29 TO STA. 45+50.00

F.A.U. RTE.	SECTION	COUNTY	TOTAL SHEETS	SHEET NO.
0187	05-00121-07-WR	LAKE	223	204
FED. ROAD DIST. NO. 1 ILLINOIS FED. AID PROJECT			CONTRACT NO. 63765	

DATE	
BY	
FINAL SURVEY
DESIGNED
PLOTTED
NOTE BOOK
AREAS
AREAS CHECKED


DATE	
BY	
ORIGINAL SURVEY
DESIGNED
PLOTTED
NOTE BOOK
AREAS
AREAS CHECKED

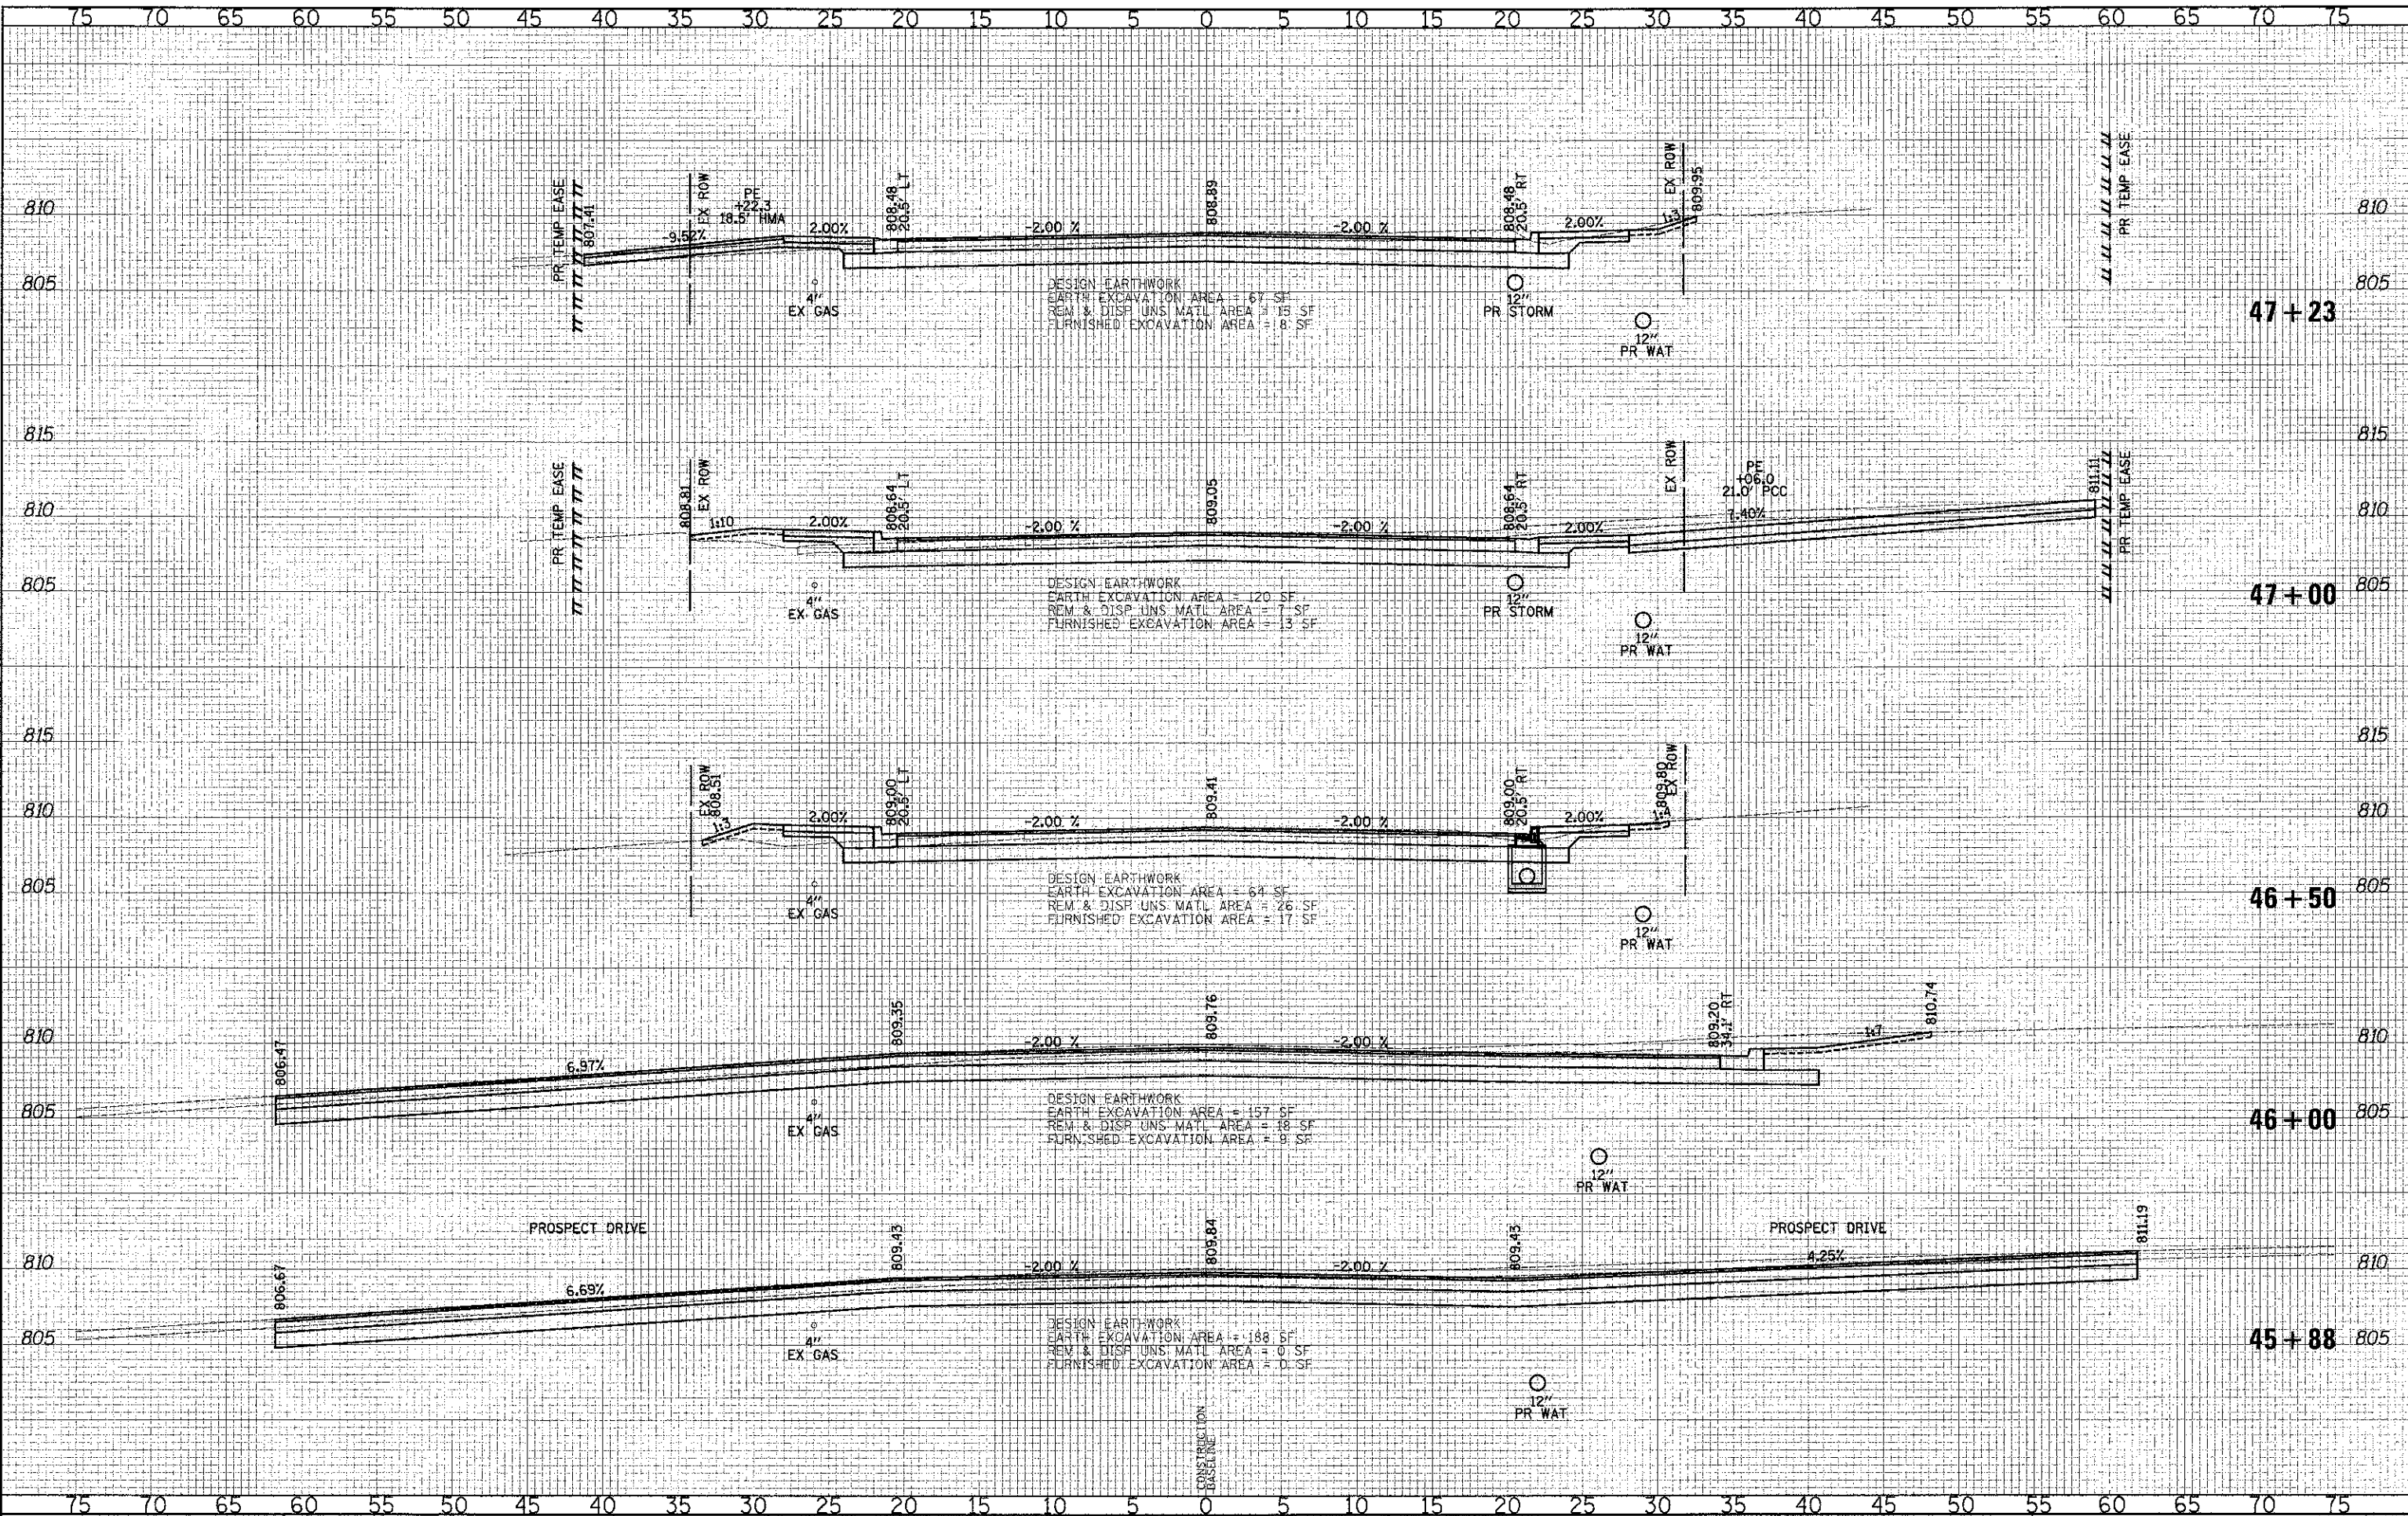

CIVILTECH
 450 E Devon Ave, Suite 300
 Itasca, Illinois 60143
 Tel: 630.773.3900 Fax: 630.773.3975
 www.civiltechinc.com

DESIGNED - PK	REVISÉ -
DRAWN - JRR	REVISÉ -
CHECKED - RTM	REVISÉ -
DATE - 12/17/2012	REVISÉ -

STATE OF ILLINOIS
DEPARTMENT OF TRANSPORTATION

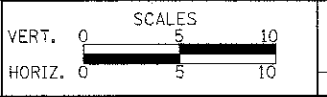


CROSS SECTIONS - WASHINGTON STREET
 SHEET NO. 38 OF 49 SHEETS STA. 45+88.00 TO STA. 47+23.00

F.A.U. RTE.	SECTION	COUNTY	TOTAL SHEETS
0187	05-00121-07-WR	LAKE	223 205
CONTRACT NO. 63765			
FED. ROAD DIST. NO. 1 (ILLINOIS) FED. AID PROJECT			

DATE	
BY	
SY	
FINAL SURVEY	
STAMPED	
PLOTTED	
TEMPLATE	
NO. OF BOOK	
AREAS	
AREAS CHECKED	
NO.	

DATE	
BY	
SY	
ORIGINAL SURVEY	
STAMPED	
PLOTTED	
TEMPLATE	
NO. OF BOOK	
AREAS	
AREAS CHECKED	
NO.	

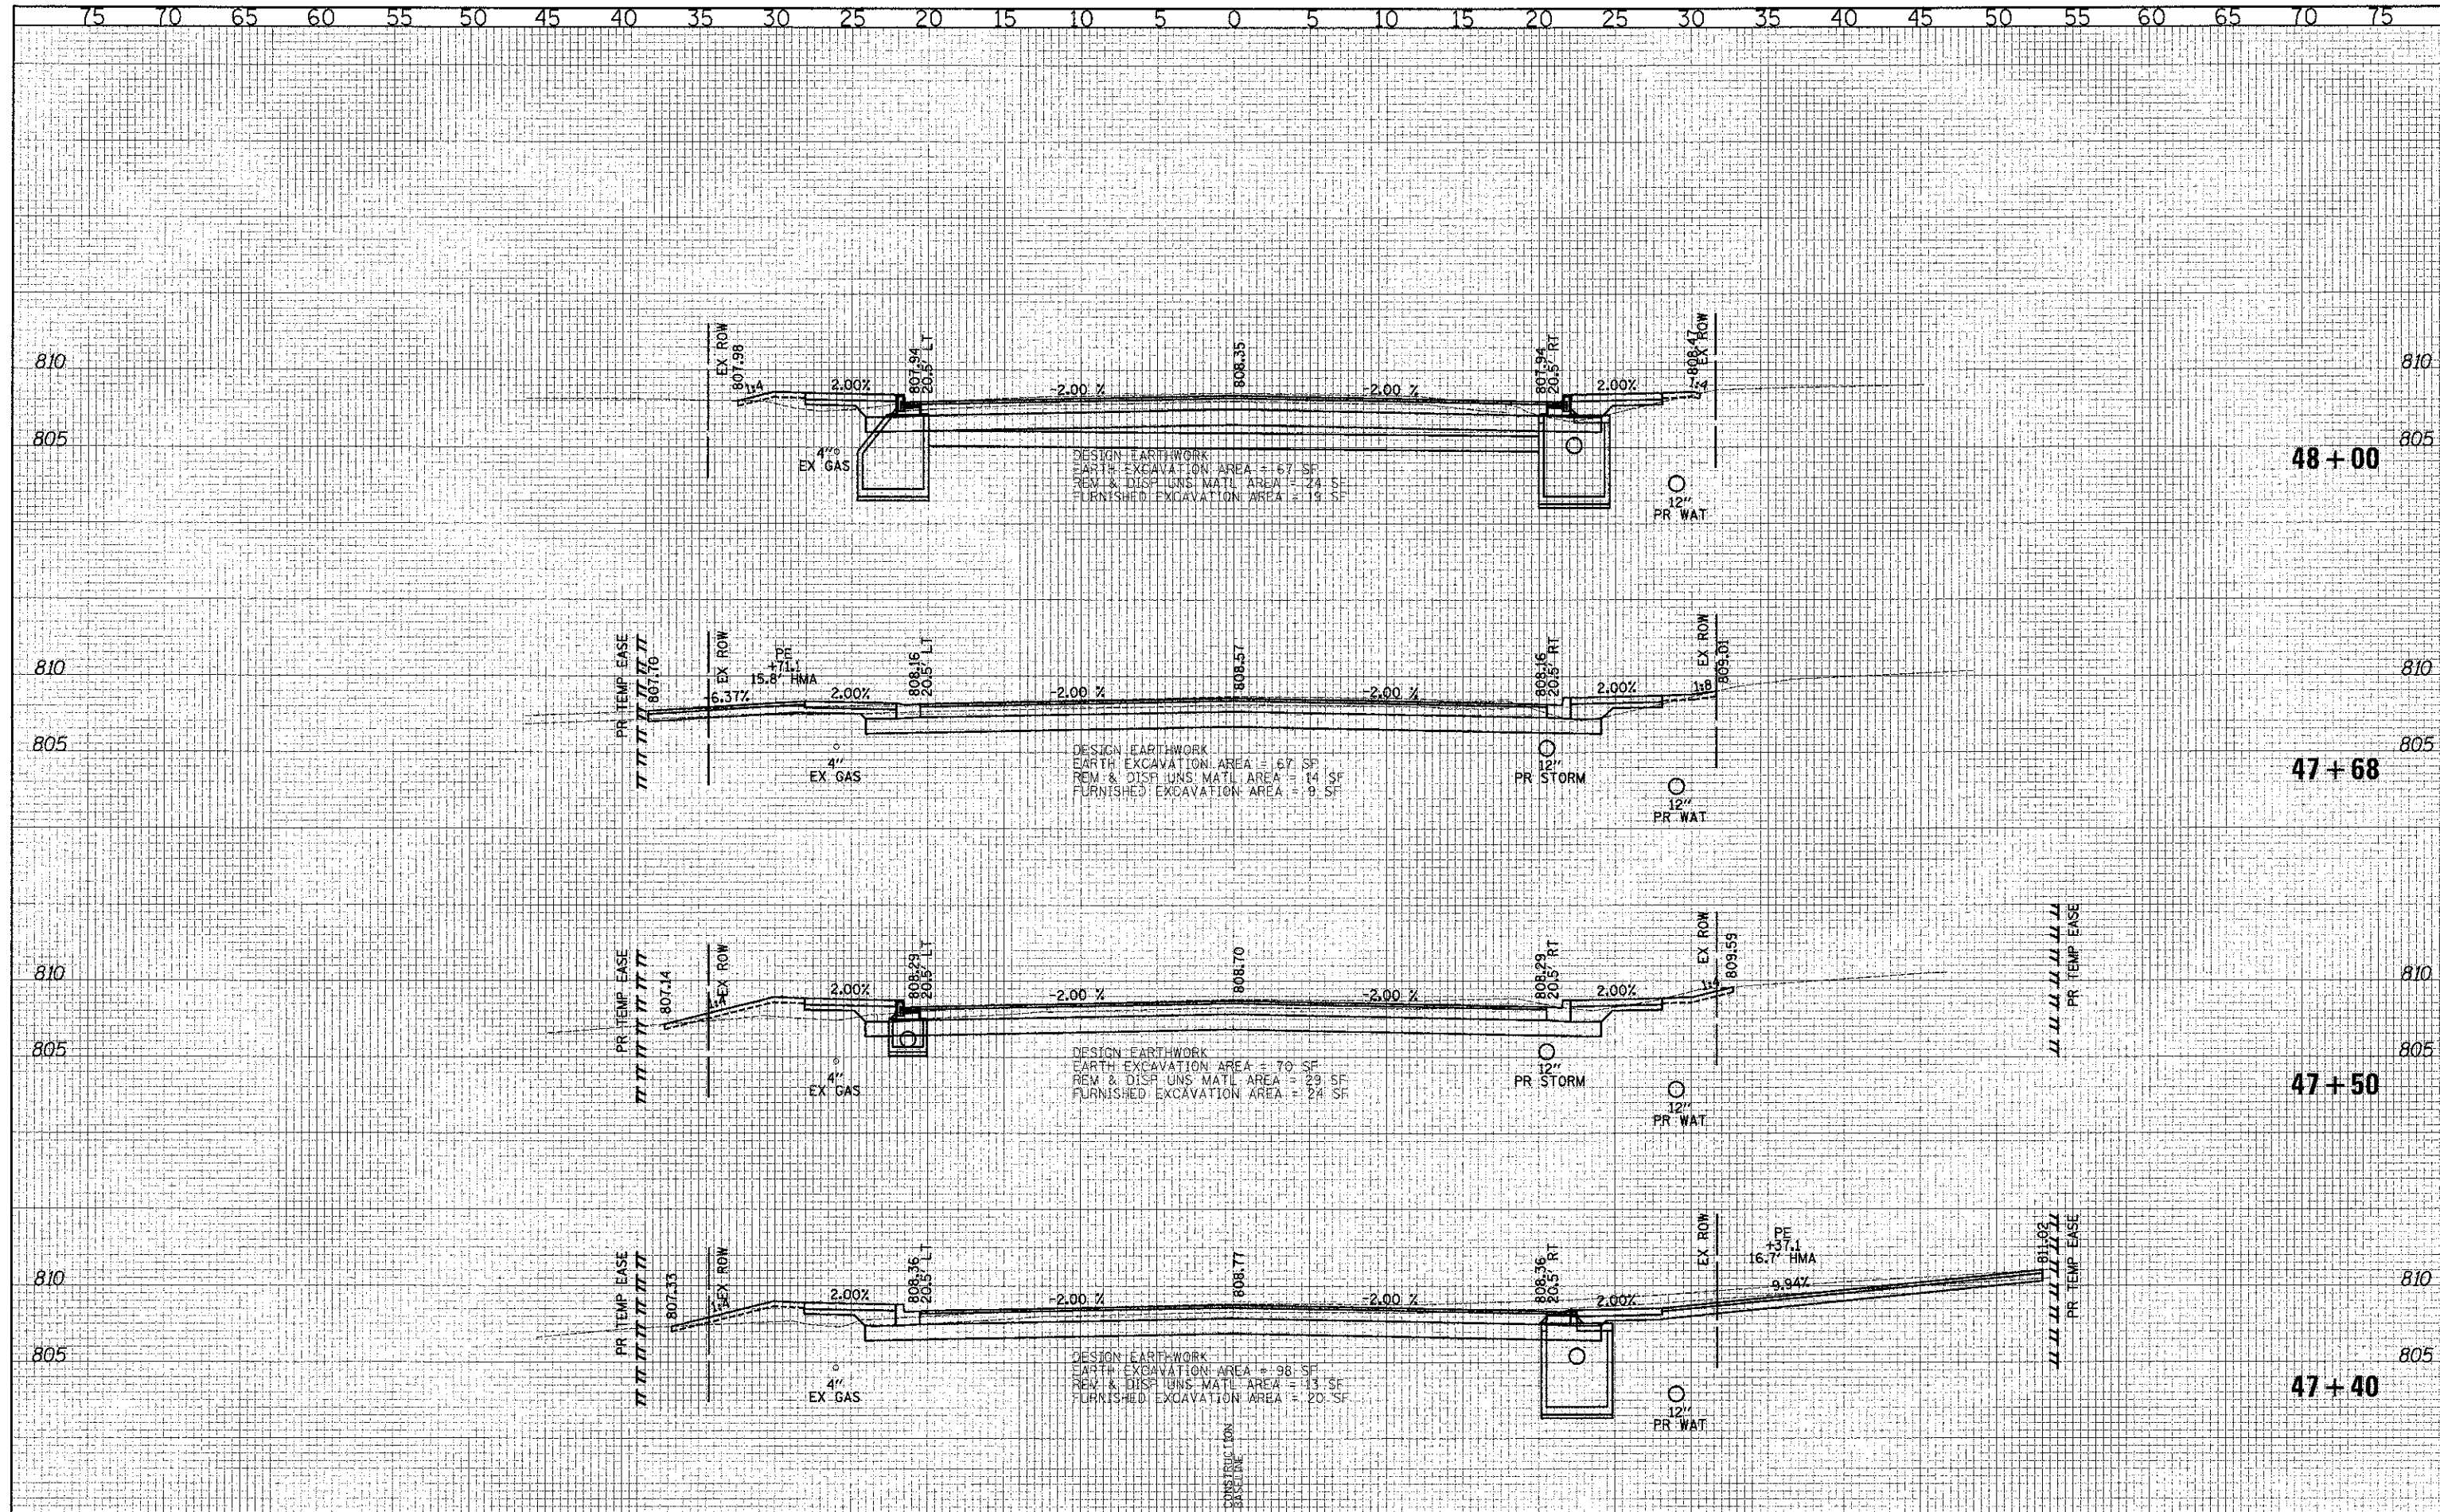


75 70 65 60 55 50 45 40 35 30 25 20 15 10 5 0 5 10 15 20 25 30 35 40 45 50 55 60 65 70 75

CIVILTECH
 460 E Devon Ave, Suite 300
 Itasca, Illinois 60143
 Tel: 630.773.3900 Fax: 630.773.3975
 www.civiltechinc.com

DESIGNED -	PK	REVISED -	
DRAWN -	JRR	REVISED -	
CHECKED -	RTM	REVISED -	
DATE -	12/17/2012	REVISED -	

STATE OF ILLINOIS
DEPARTMENT OF TRANSPORTATION

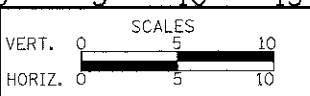


CROSS SECTIONS - WASHINGTON STREET

SHEET NO. 39 OF 49 SHEETS | STA. 47+40.00 TO STA. 48+00.00

F.A.U. RTE.	SECTION	COUNTY	TOTAL SHEETS	SHEET NO.
0187	05-00121-07-WR	LAKE	223	206
CONTRACT NO. 63765				
FED. ROAD DIST. NO. 1 ILLINOIS FED. AID PROJECT				

DATE	
BY	
FINAL SURVEY	
FLATTED	
NOTE BOOK	
AREAS CHECKED	
AREAS CHECKED	


DATE	
BY	
ORIGINAL SURVEY	
FLATTED	
NOTE BOOK	
AREAS CHECKED	
AREAS CHECKED	

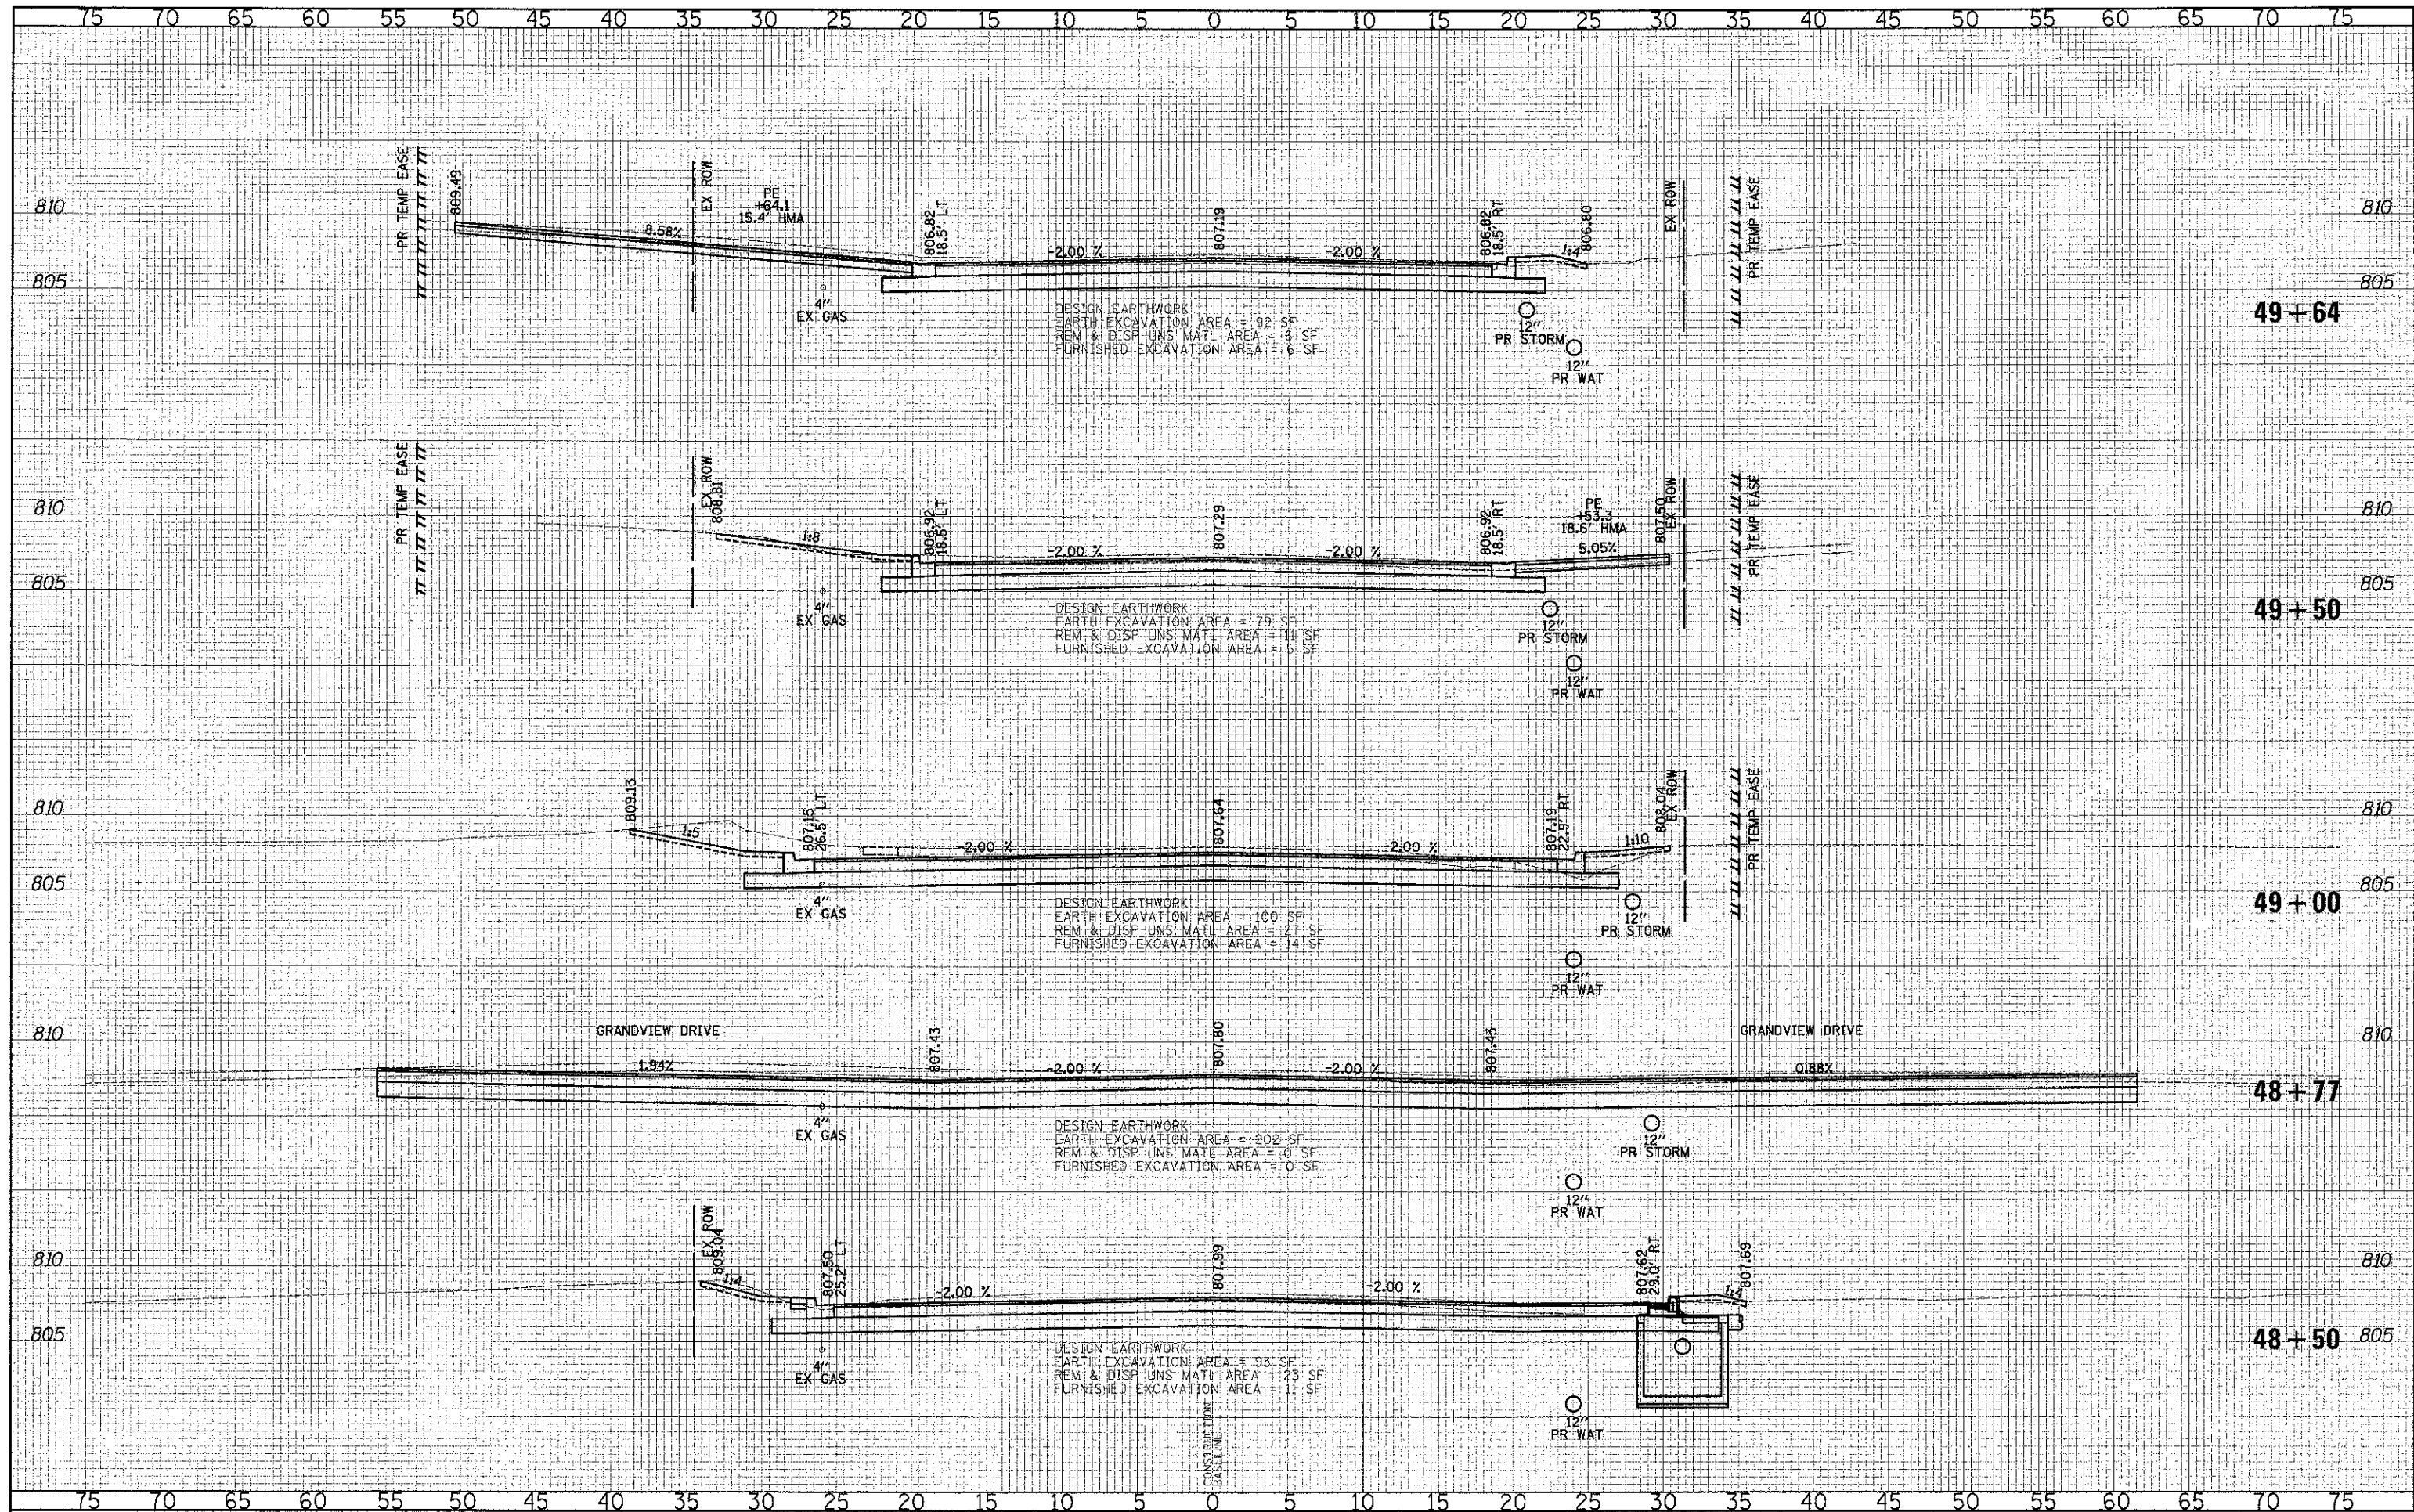

CIVILTECH
 450 E Devon Ave, Suite 300
 Itasca, Illinois 60143
 Tel: 630.773.3900 Fax: 630.773.3975
 www.civiltechinc.com

DESIGNED - PK	REVISED -
DRAWN - JRR	REVISED -
CHECKED - RTM	REVISED -
DATE - 12/17/2012	REVISED -

STATE OF ILLINOIS
DEPARTMENT OF TRANSPORTATION

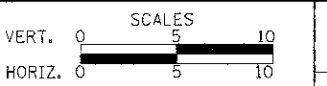


CROSS SECTIONS - WASHINGTON STREET
 SHEET NO. 40 OF 49 SHEETS STA. 48+50.00 TO STA. 49+64.00

F.A.L. RTE.	SECTION	COUNTY	TOTAL SHEETS	SHEET NO.
0187	05-00121-07-WR	LAKE	223	207
CONTRACT NO. 63765				

FED. ROAD DIST. NO. 1 ILLINOIS FED. AID PROJECT

DATE	
BY	
REVISIONS	
NO.	
DATE	
BY	
REVISIONS	
NO.	
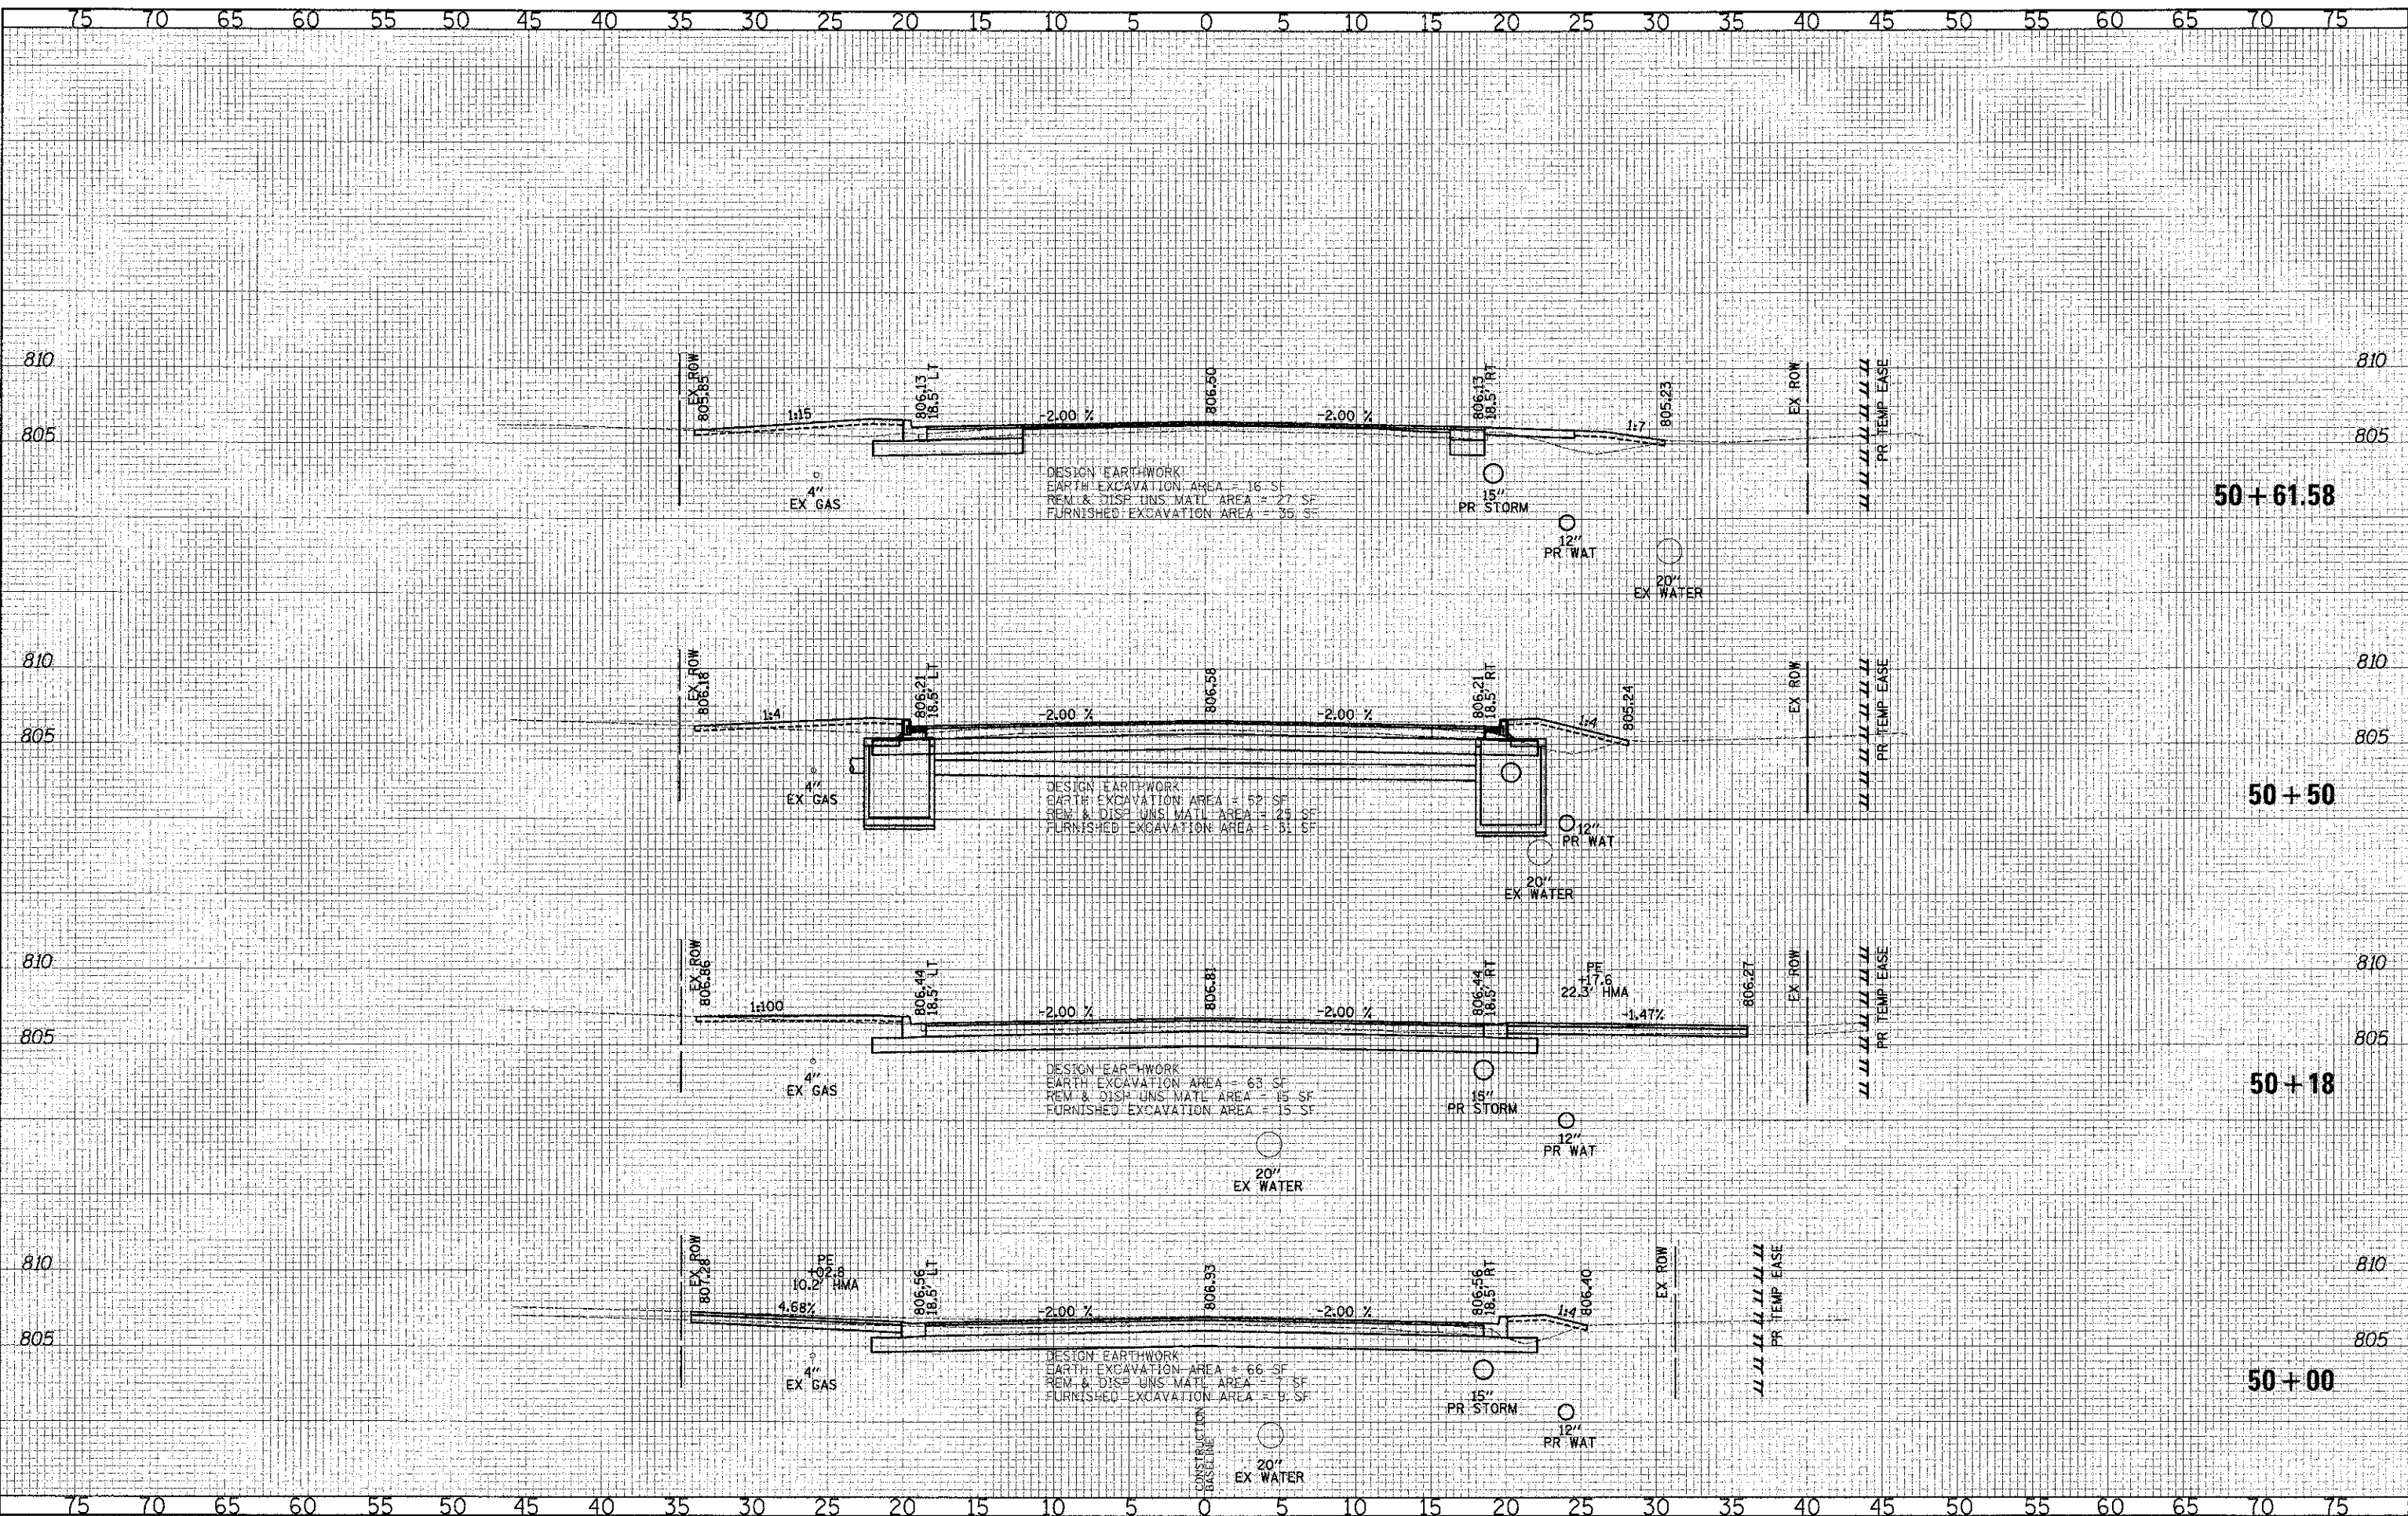

CIVILTECH
 450 E Devon Ave, Suite 300
 Itasca, Illinois 60143
 Tel: 630.773.3900 Fax: 630.773.3975
 www.civiltechinc.com

DESIGNED -	PK	REVISED -	
DRAWN -	JRR	REVISED -	
CHECKED -	RTM	REVISED -	
DATE -	12/17/2012	REVISED -	

**STATE OF ILLINOIS
 DEPARTMENT OF TRANSPORTATION**

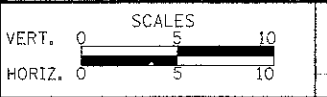


CROSS SECTIONS - WASHINGTON STREET

SHEET NO. 41 OF 49 SHEETS STA. 50+00.00 TO STA. 50+61.58

F.A.D. RTE.	SECTION	COUNTY	TOTAL SHEETS	SHEET NO.
0187	05-00121-07-WR	LAKE	223	208
				CONTRACT NO. 63765
FED. ROAD DIST. NO. 1 - ILLINOIS FED. AID PROJECT				

DATE	
BY	
DESIGNED	
DRAWN	
CHECKED	
DATE	

DATE	
BY	
DESIGNED	
DRAWN	
CHECKED	
DATE	

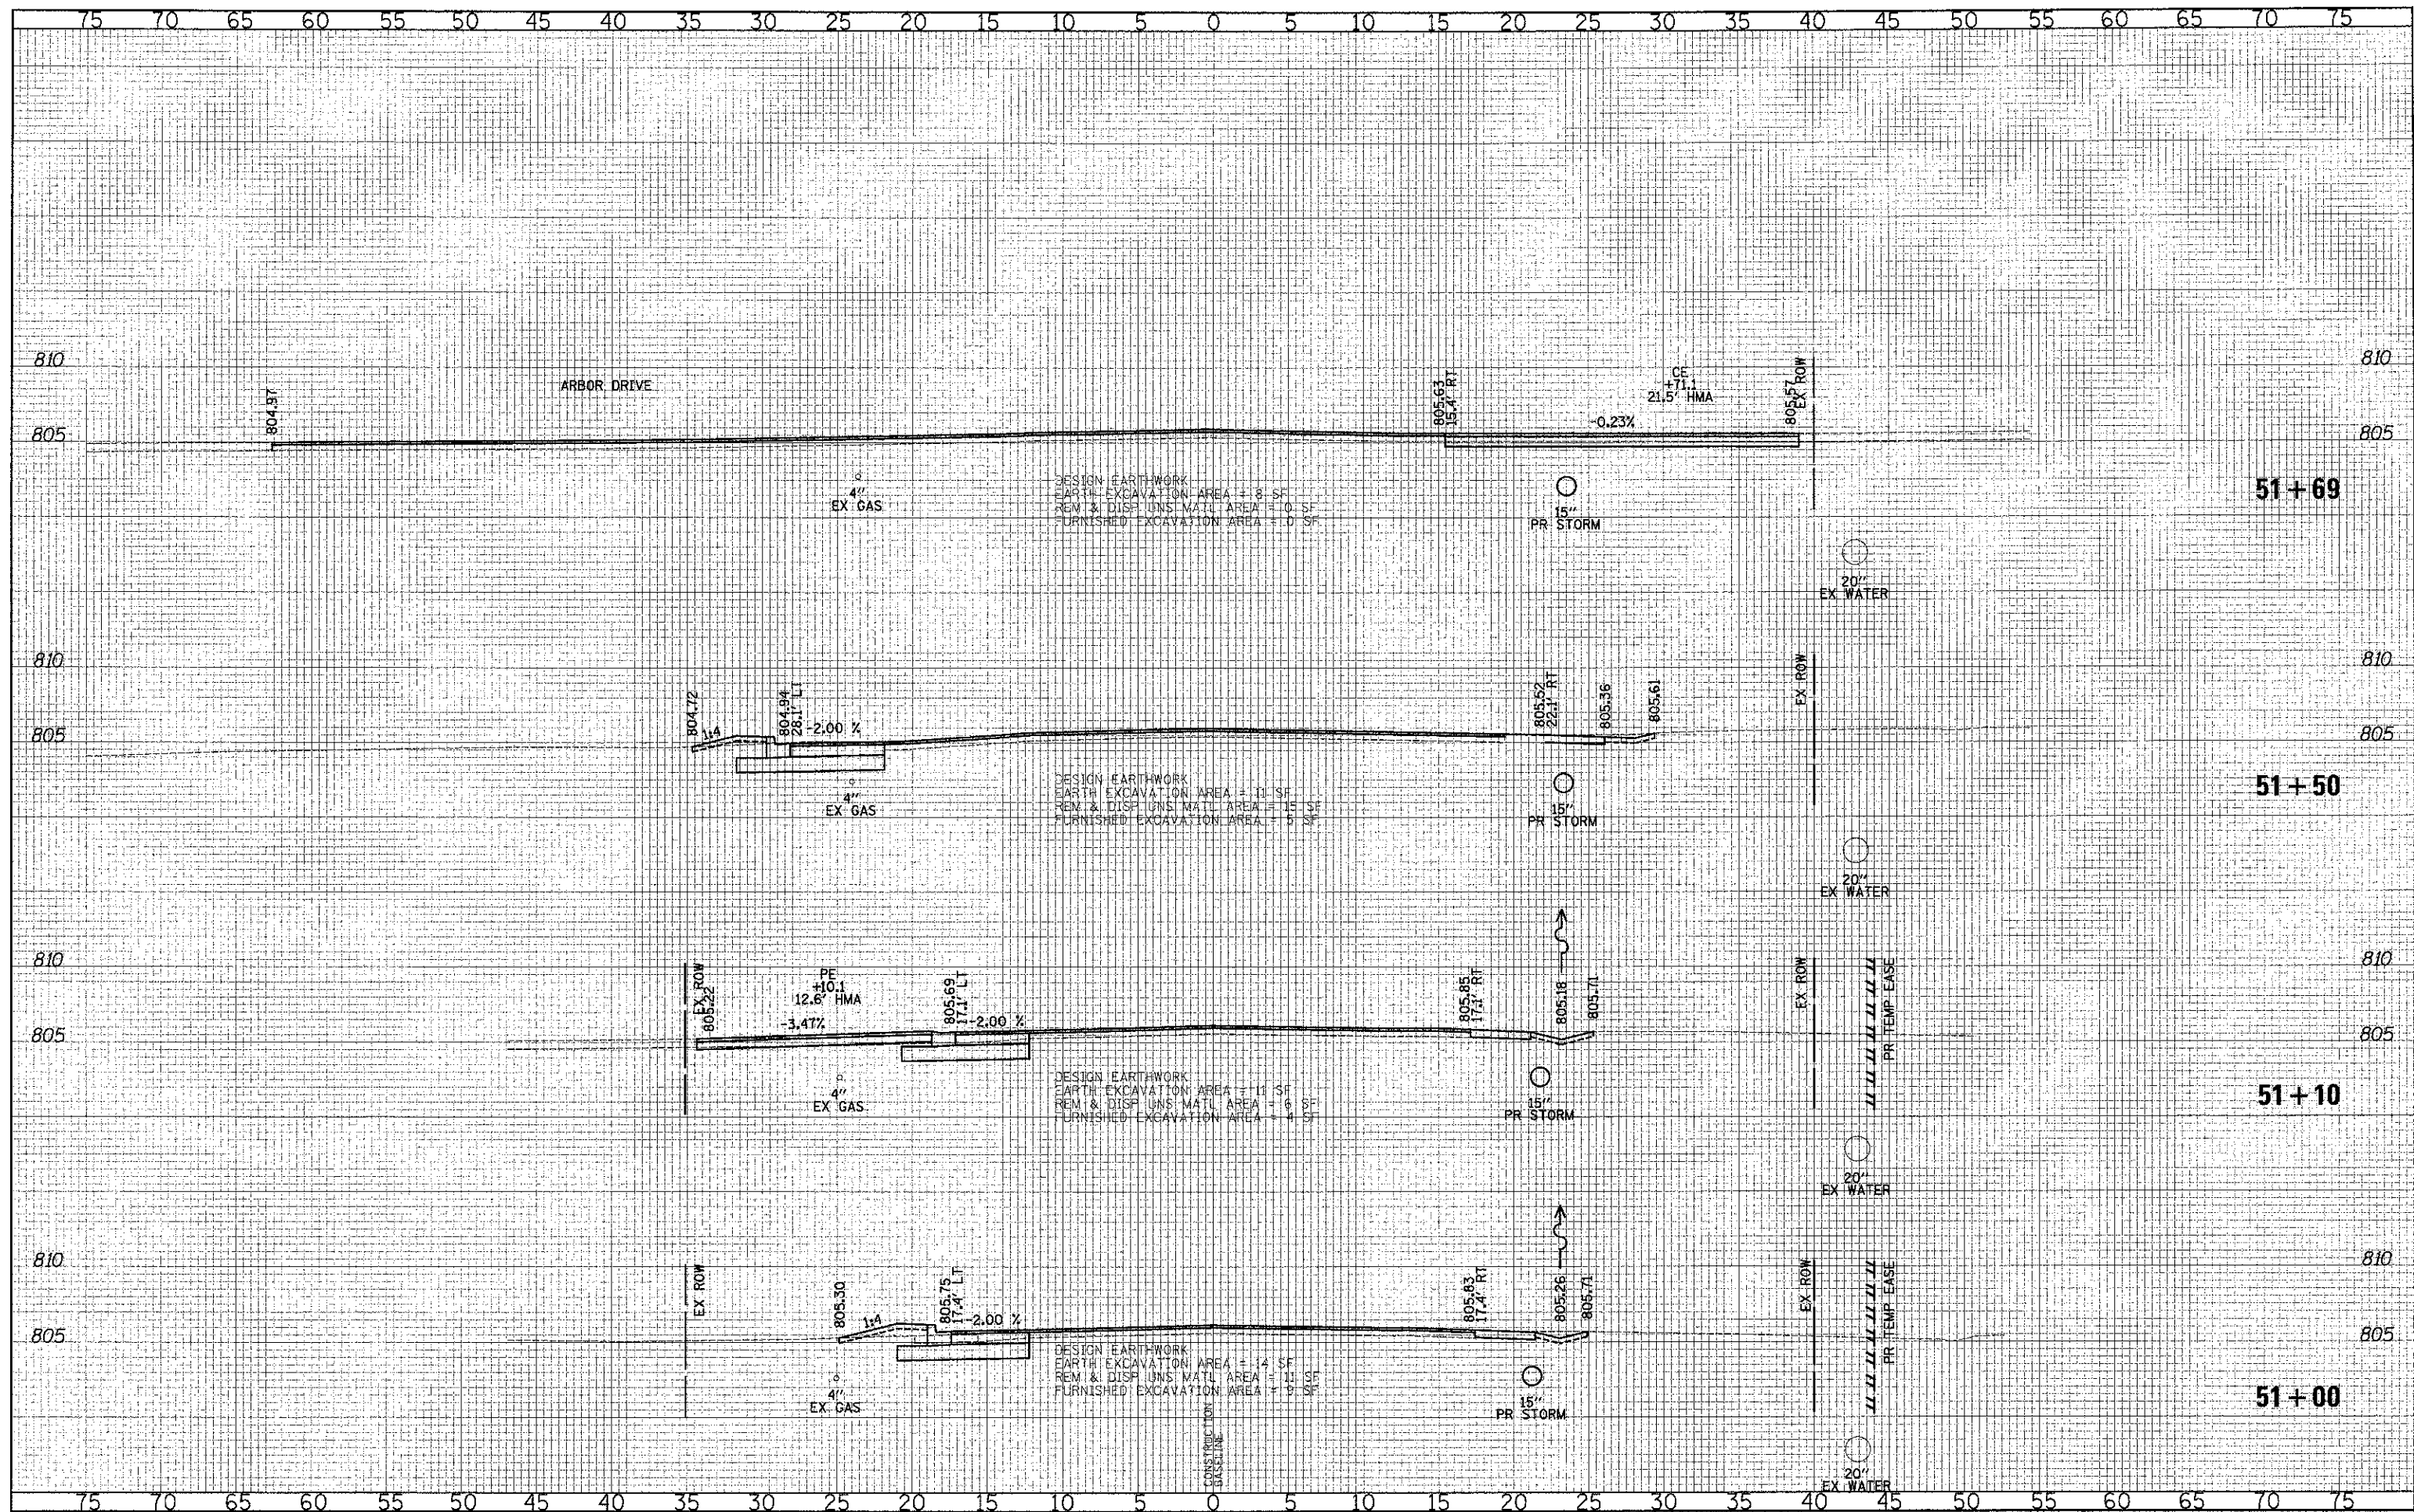

CIVILTECH
 450 E Devon Ave, Suite 300
 Itasca, Illinois 60143
 Tel: 630.773.3900 Fax: 630.773.3975
 www.civiltechinc.com

DESIGNED	- PK	REVISED	-
DRAWN	- JRR	REVISED	-
CHECKED	- RTM	REVISED	-
DATE	- 12/17/2012	REVISED	-

STATE OF ILLINOIS
DEPARTMENT OF TRANSPORTATION




CROSS SECTIONS - WASHINGTON STREET
 SHEET NO. 42 OF 49 SHEETS | STA. 51+00.00 TO STA. 51+69.00

FAU. RTE.	SECTION	COUNTY	TOTAL SHEETS	SHEET NO.
0187	05-00121-07-WR	LAKE	223	209
FED. ROAD DIST. NO. 1 (ILLINOIS) FED. AID PROJECT			CONTRACT NO. 63765	

DATE	
BY	
REVISED	
DESIGNED	
CHECKED	
DRAWN	
DATE	
NO.	
AREAS CHECKED	
NOTE BOOK	
TEMPLATE	
PROTOD	
SURVEYS	
FINL	


DATE	
BY	
REVISED	
DESIGNED	
CHECKED	
DRAWN	
DATE	
NO.	
AREAS CHECKED	
NOTE BOOK	
TEMPLATE	
PROTOD	
SURVEYS	
FINL	

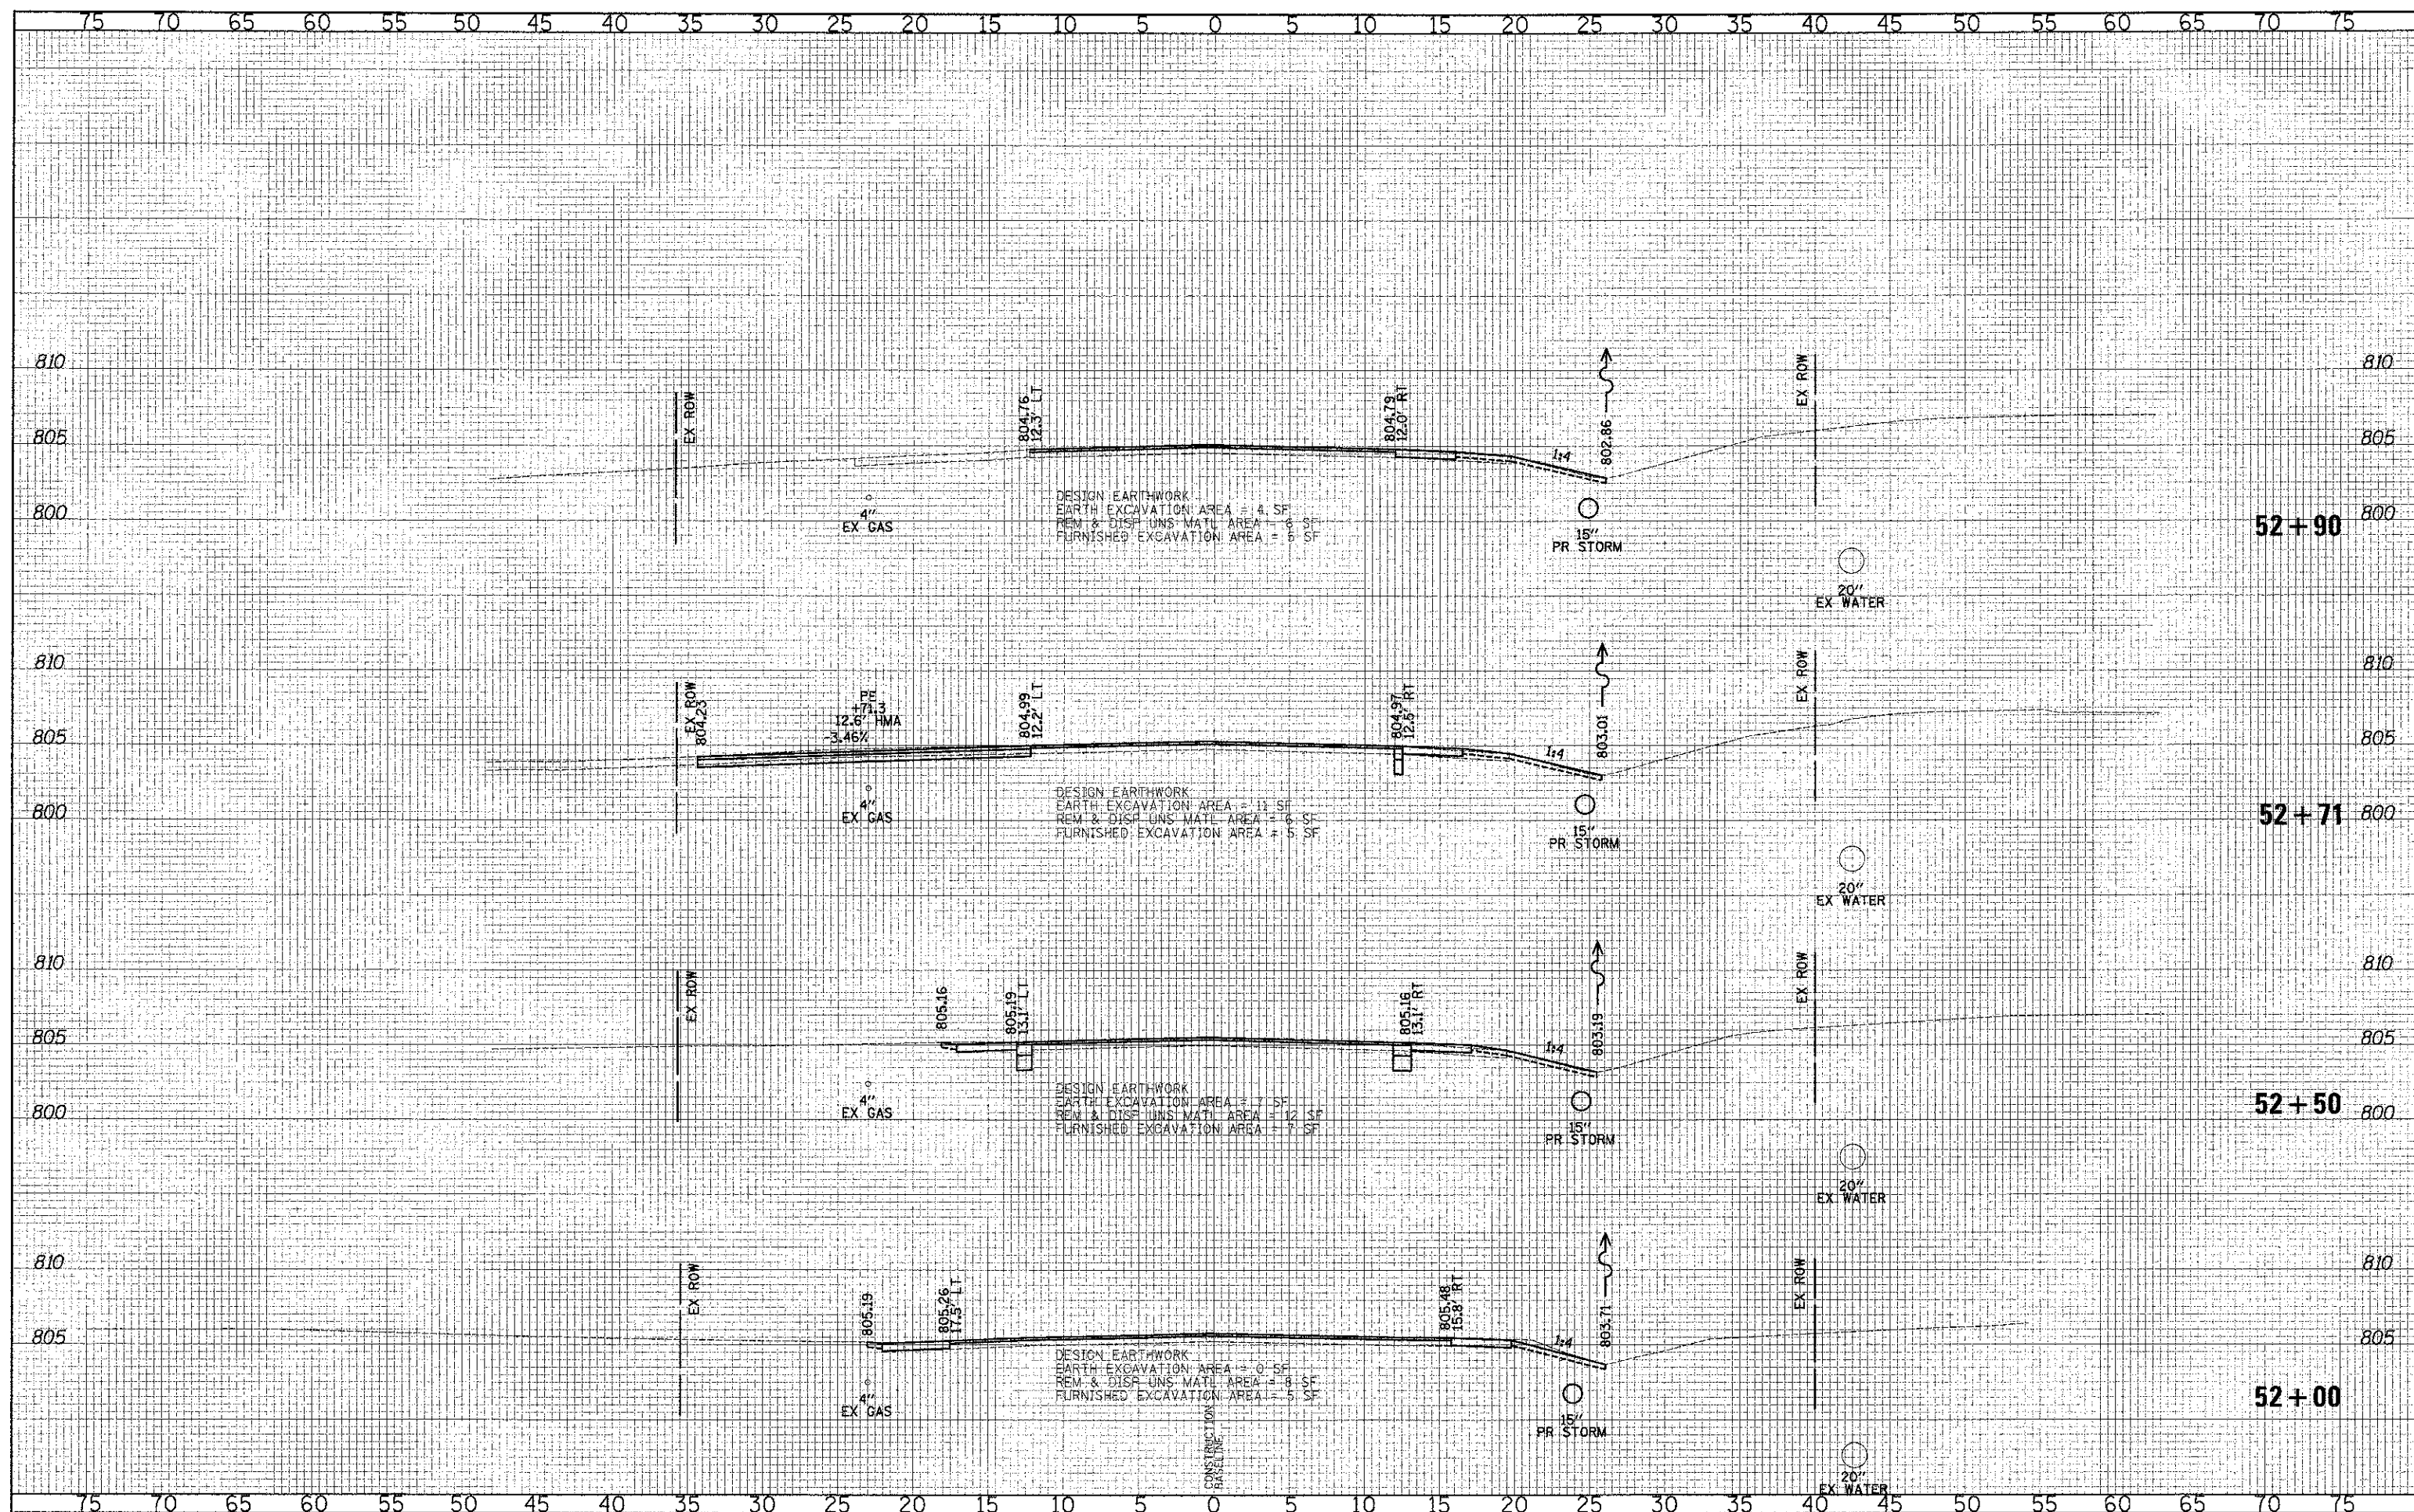

CIVILTECH
 450 E Devon Ave, Suite 300
 Itasca, Illinois 60143
 Tel: 830.773.3900 Fax: 830.773.3975
 www.civiltechinc.com

DESIGNED - PK	REVISED -
DRAWN - JRR	REVISED -
CHECKED - RTM	REVISED -
DATE - 12/17/2012	REVISED -

STATE OF ILLINOIS
DEPARTMENT OF TRANSPORTATION

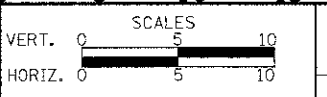


CROSS SECTIONS - WASHINGTON STREET
 SHEET NO. 43 OF 49 SHEETS STA. 52+00.00 TO STA. 52+90.00

F.A.L. RITE. 0187	SECTION 05-00121-07-WR	COUNTY LAKE	TOTAL SHEETS 223	SHEET NO. 210
CONTRACT NO. 63765				
FED. ROAD DIST. NO. 1 ILLINOIS FED. AID PROJECT				

DATE	
BY	
DESIGNED	PK
DRAWN	JRR
CHECKED	RTM
DATE	12/17/2012


DATE	
BY	
DESIGNED	PK
DRAWN	JRR
CHECKED	RTM
DATE	12/17/2012

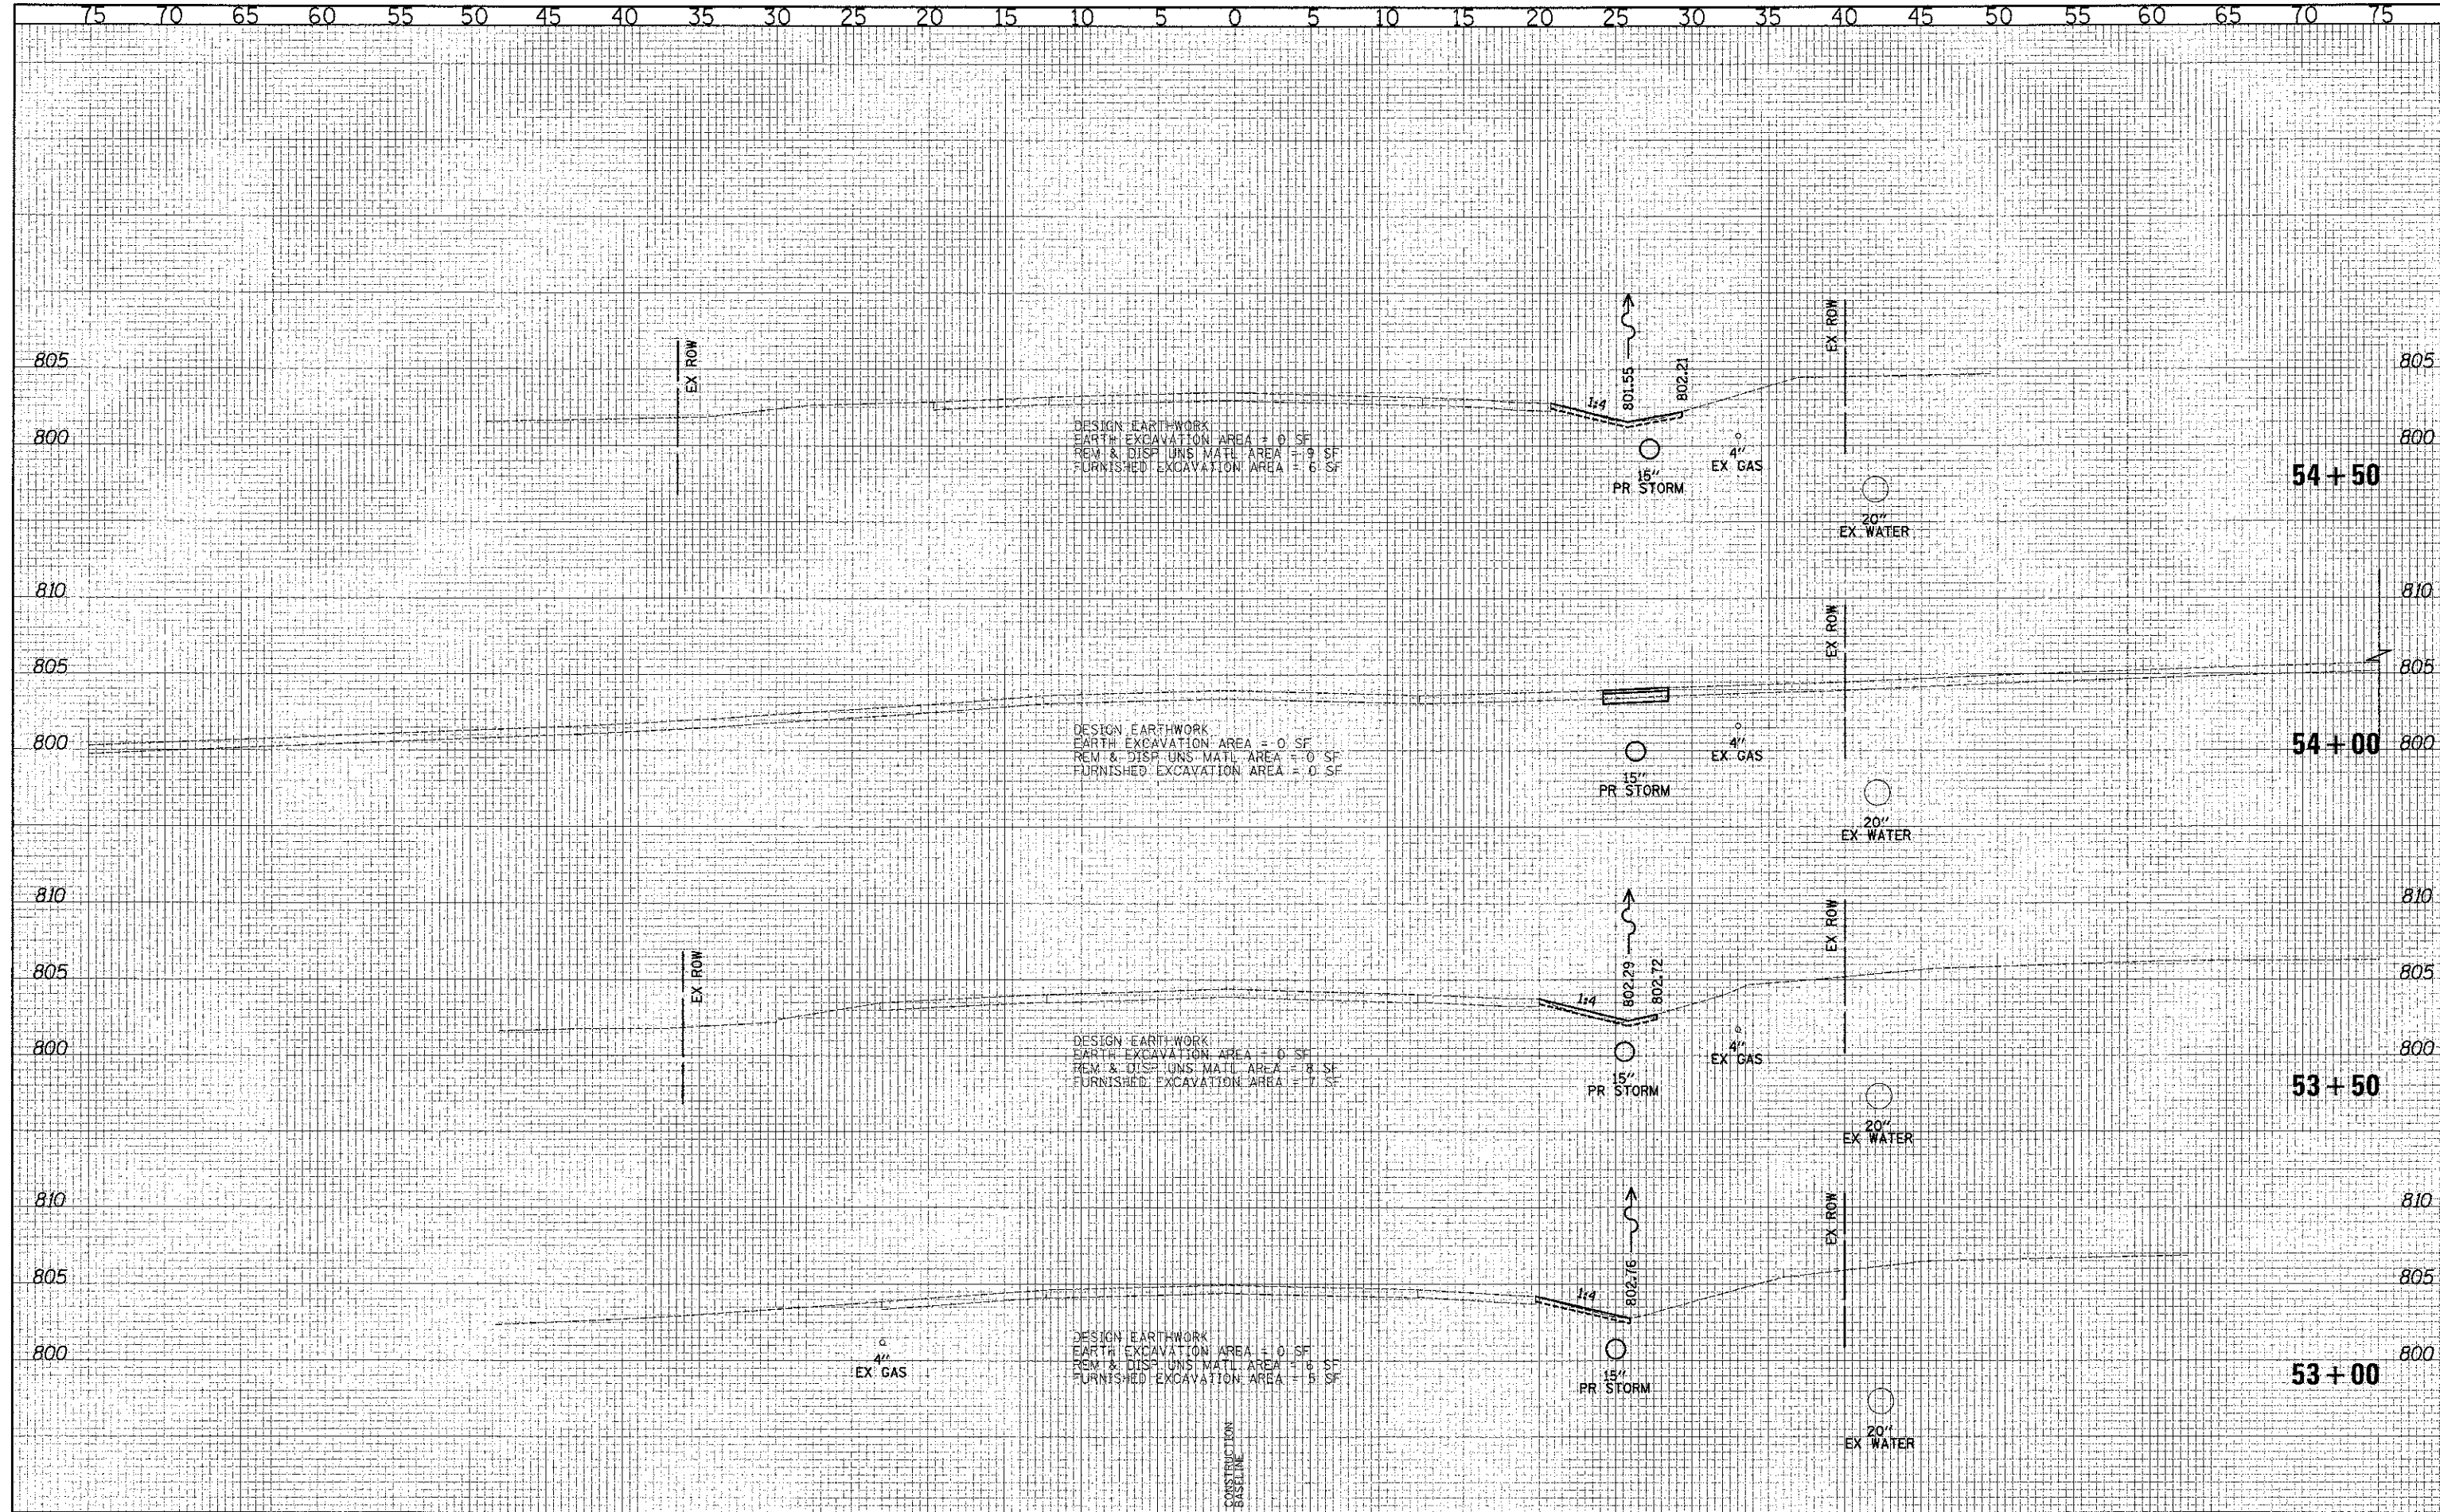

CIVILTECH
 450 E Devon Ave, Suite 300
 Itasca, Illinois 60143
 Tel: 630.773.3900 Fax: 630.773.3975
 www.civiltechinc.com

DESIGNED	PK	REVISED	-
DRAWN	JRR	REVISED	-
CHECKED	RTM	REVISED	-
DATE	12/17/2012	REVISED	-

**STATE OF ILLINOIS
 DEPARTMENT OF TRANSPORTATION**

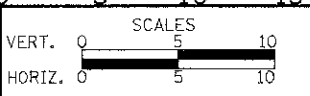


CROSS SECTIONS - WASHINGTON STREET

SHEET NO. 44 OF 49 SHEETS | STA. 53+00.00 TO STA. 54+50.00

F.A.U. RTE.	SECTION	COUNTY	TOTAL SHEETS	SHEET NO.
0187	05-00121-07-WR	LAKE	223	211
FED. ROAD DIST. NO. 1 ILLINOIS FED. AID PROJECT				CONTRACT NO. 63765

DATE	
BY	
DESIGNED	
DRAWN	
CHECKED	
DATE	
REVISIONS	
NO.	
DESCRIPTION	
DATE	
BY	
DESCRIPTION	
DATE	
BY	
DESCRIPTION	
DATE	

DATE	
BY	
DESIGNED	
DRAWN	
CHECKED	
DATE	
REVISIONS	
NO.	
DESCRIPTION	
DATE	
BY	
DESCRIPTION	
DATE	
BY	
DESCRIPTION	
DATE	

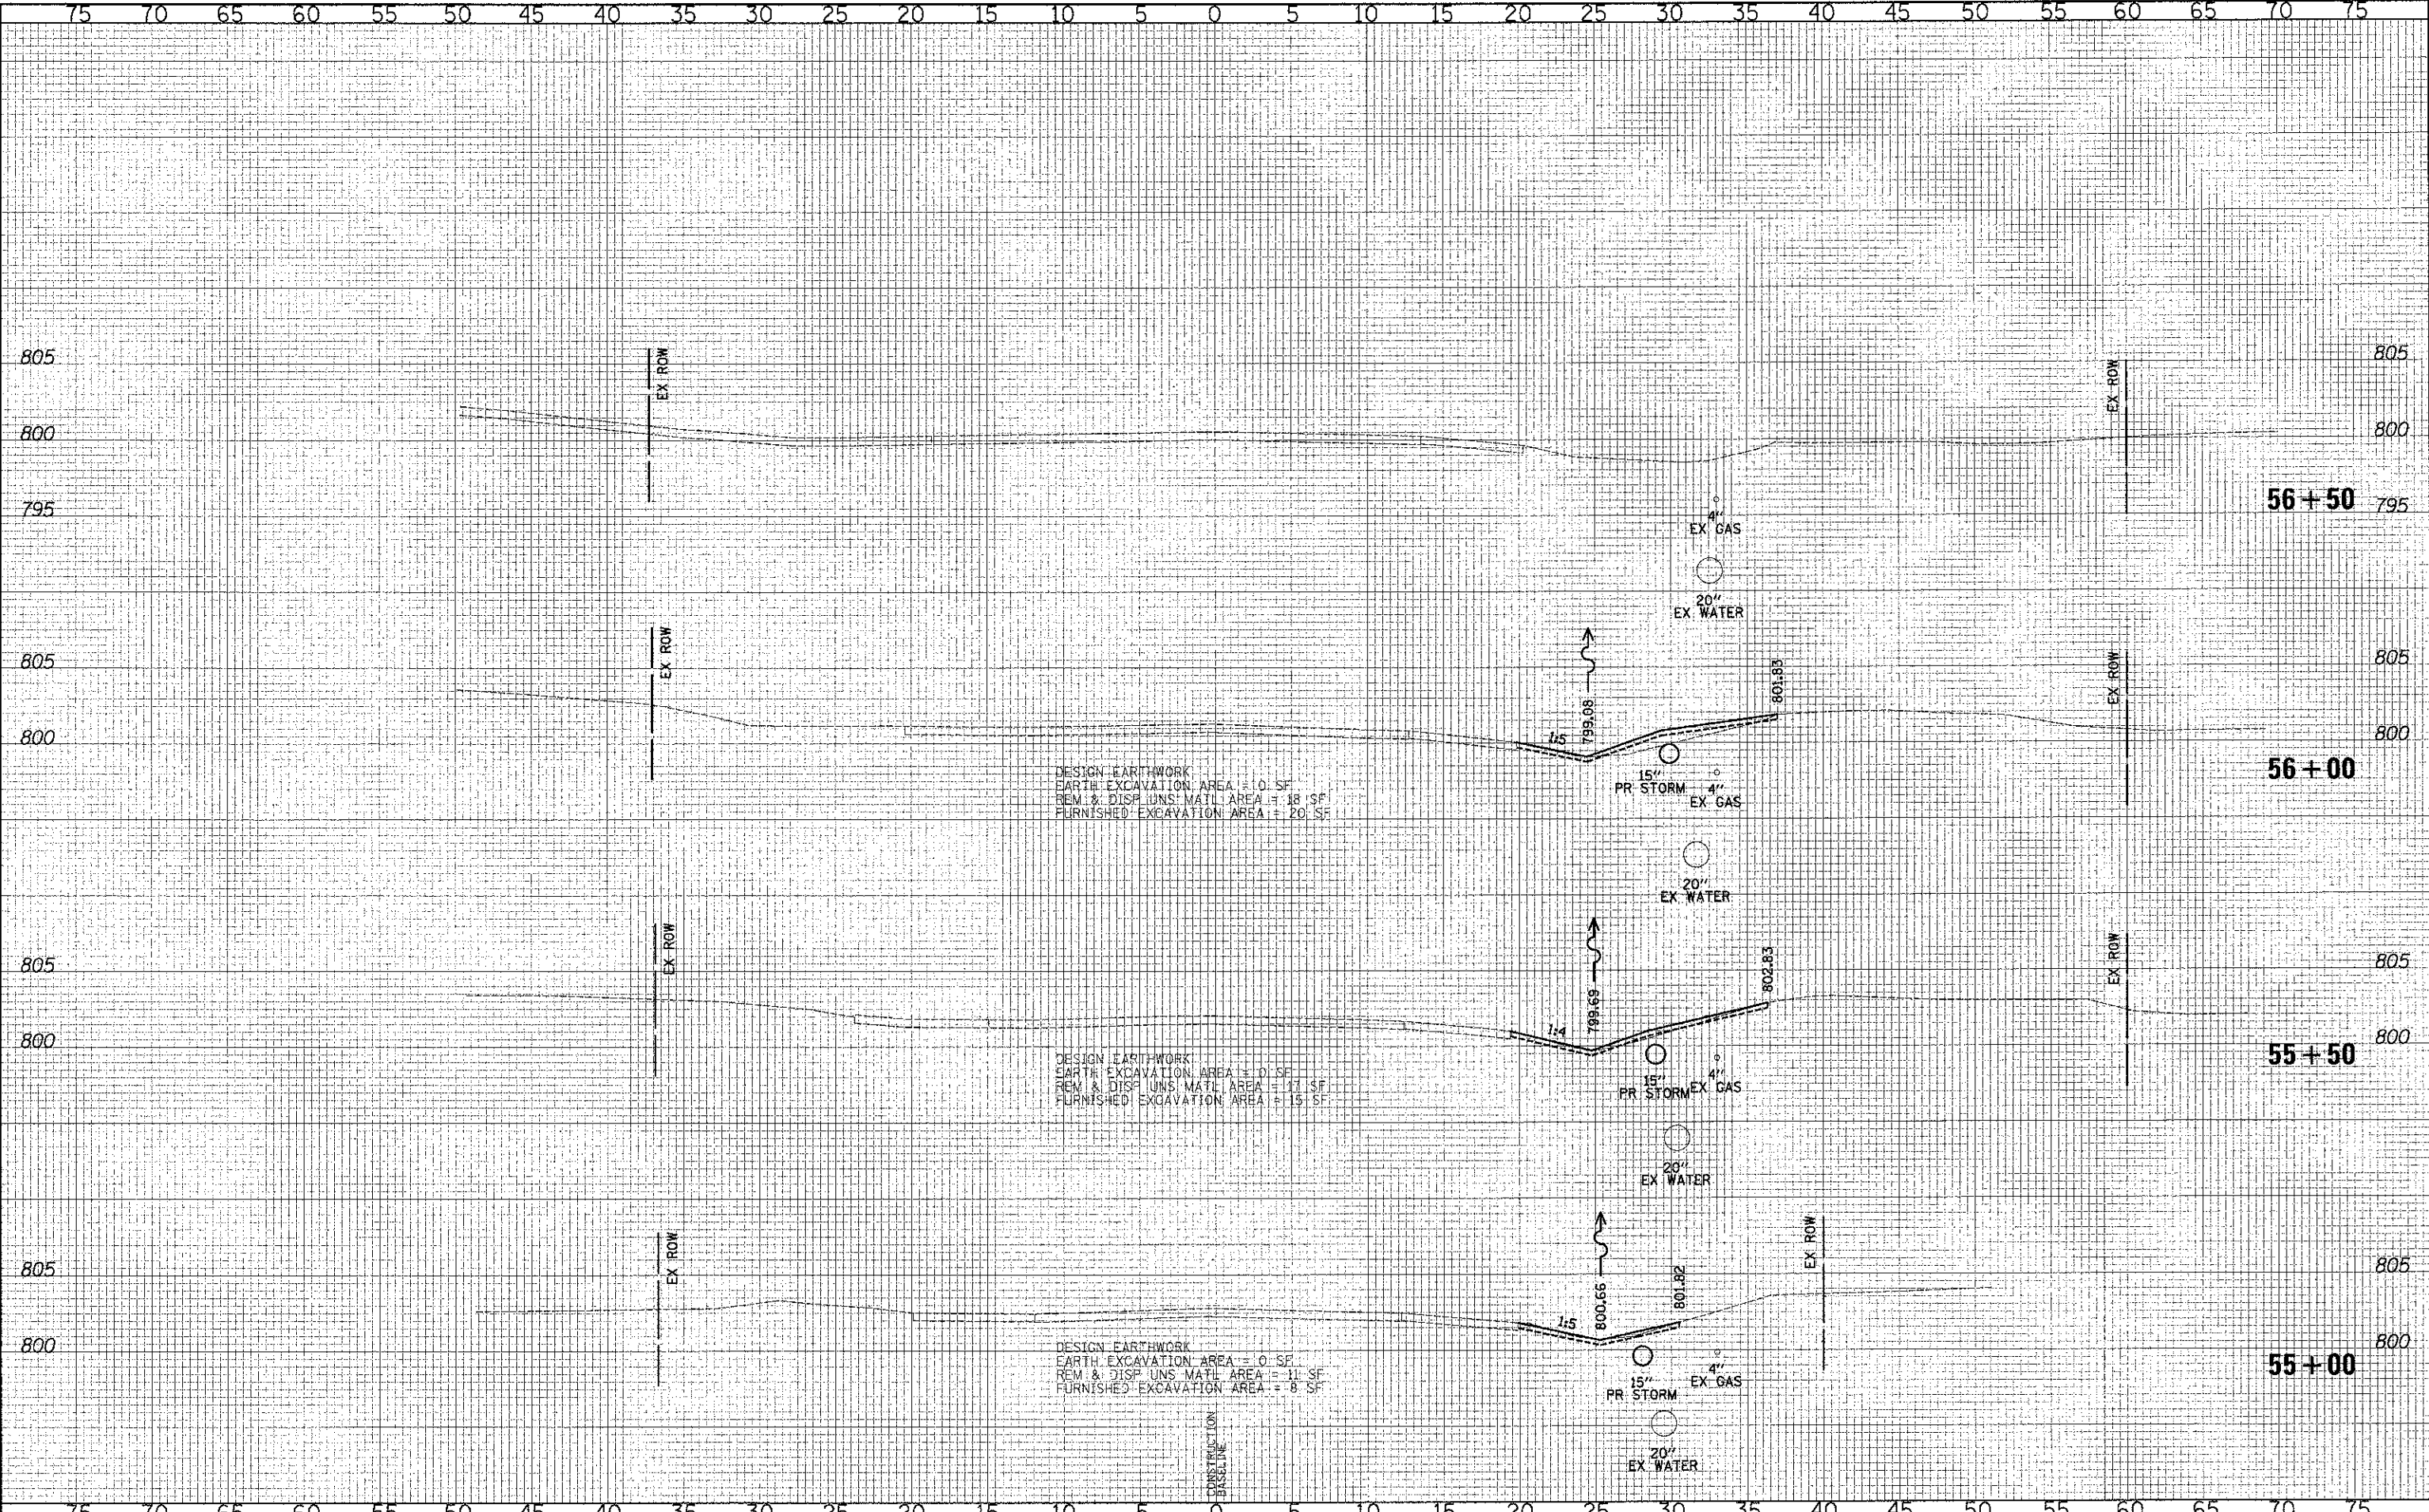


DESIGN EARTHWORK
 EARTH EXCAVATION AREA = 10 SF
 REM. & DISP. UNS. MATL. AREA = 18 SF
 FURNISHED EXCAVATION AREA = 20 SF

DESIGN EARTHWORK
 EARTH EXCAVATION AREA = 0 SF
 REM. & DISP. UNS. MATL. AREA = 11 SF
 FURNISHED EXCAVATION AREA = 15 SF

DESIGN EARTHWORK
 EARTH EXCAVATION AREA = 0 SF
 REM. & DISP. UNS. MATL. AREA = 11 SF
 FURNISHED EXCAVATION AREA = 8 SF

CONSTRUCTION
 BASELINE

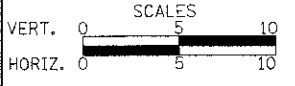

CROSS SECTIONS - WASHINGTON STREET

SHEET NO. 45 OF 49 SHEETS STA. 55+00.00 TO STA. 56+50.00

CIVILTECH
 450 E Devon Ave, Suite 300
 Itasca, Illinois 60143
 Tel: 630.773.3900 Fax: 630.773.3975
 www.civiltechinc.com


DESIGNED - PK	REVISED -
DRAWN - JRR	REVISED -
CHECKED - RTM	REVISED -
DATE - 12/17/2012	REVISED -

**STATE OF ILLINOIS
 DEPARTMENT OF TRANSPORTATION**

F.A.L. RTE.	SECTION	COUNTY	TOTAL SHEETS	SHEET NO.
0187	05-00121-07-WR	LAKE	223	212
CONTRACT NO. 63765			FED. ROAD DIST. NO. 1 ILLINOIS FED. AID PROJECT	

DATE	
BY	
NO.	
AREAS CHECKED	
TEMPLE	
NOTE BOOK	
FLUTED	
SURVEYED	
SHRIT	
FINI	


DATE	
BY	
NO.	
AREAS CHECKED	
TEMPLE	
NOTE BOOK	
FLUTED	
SURVEYED	
SHRIT	
FINI	

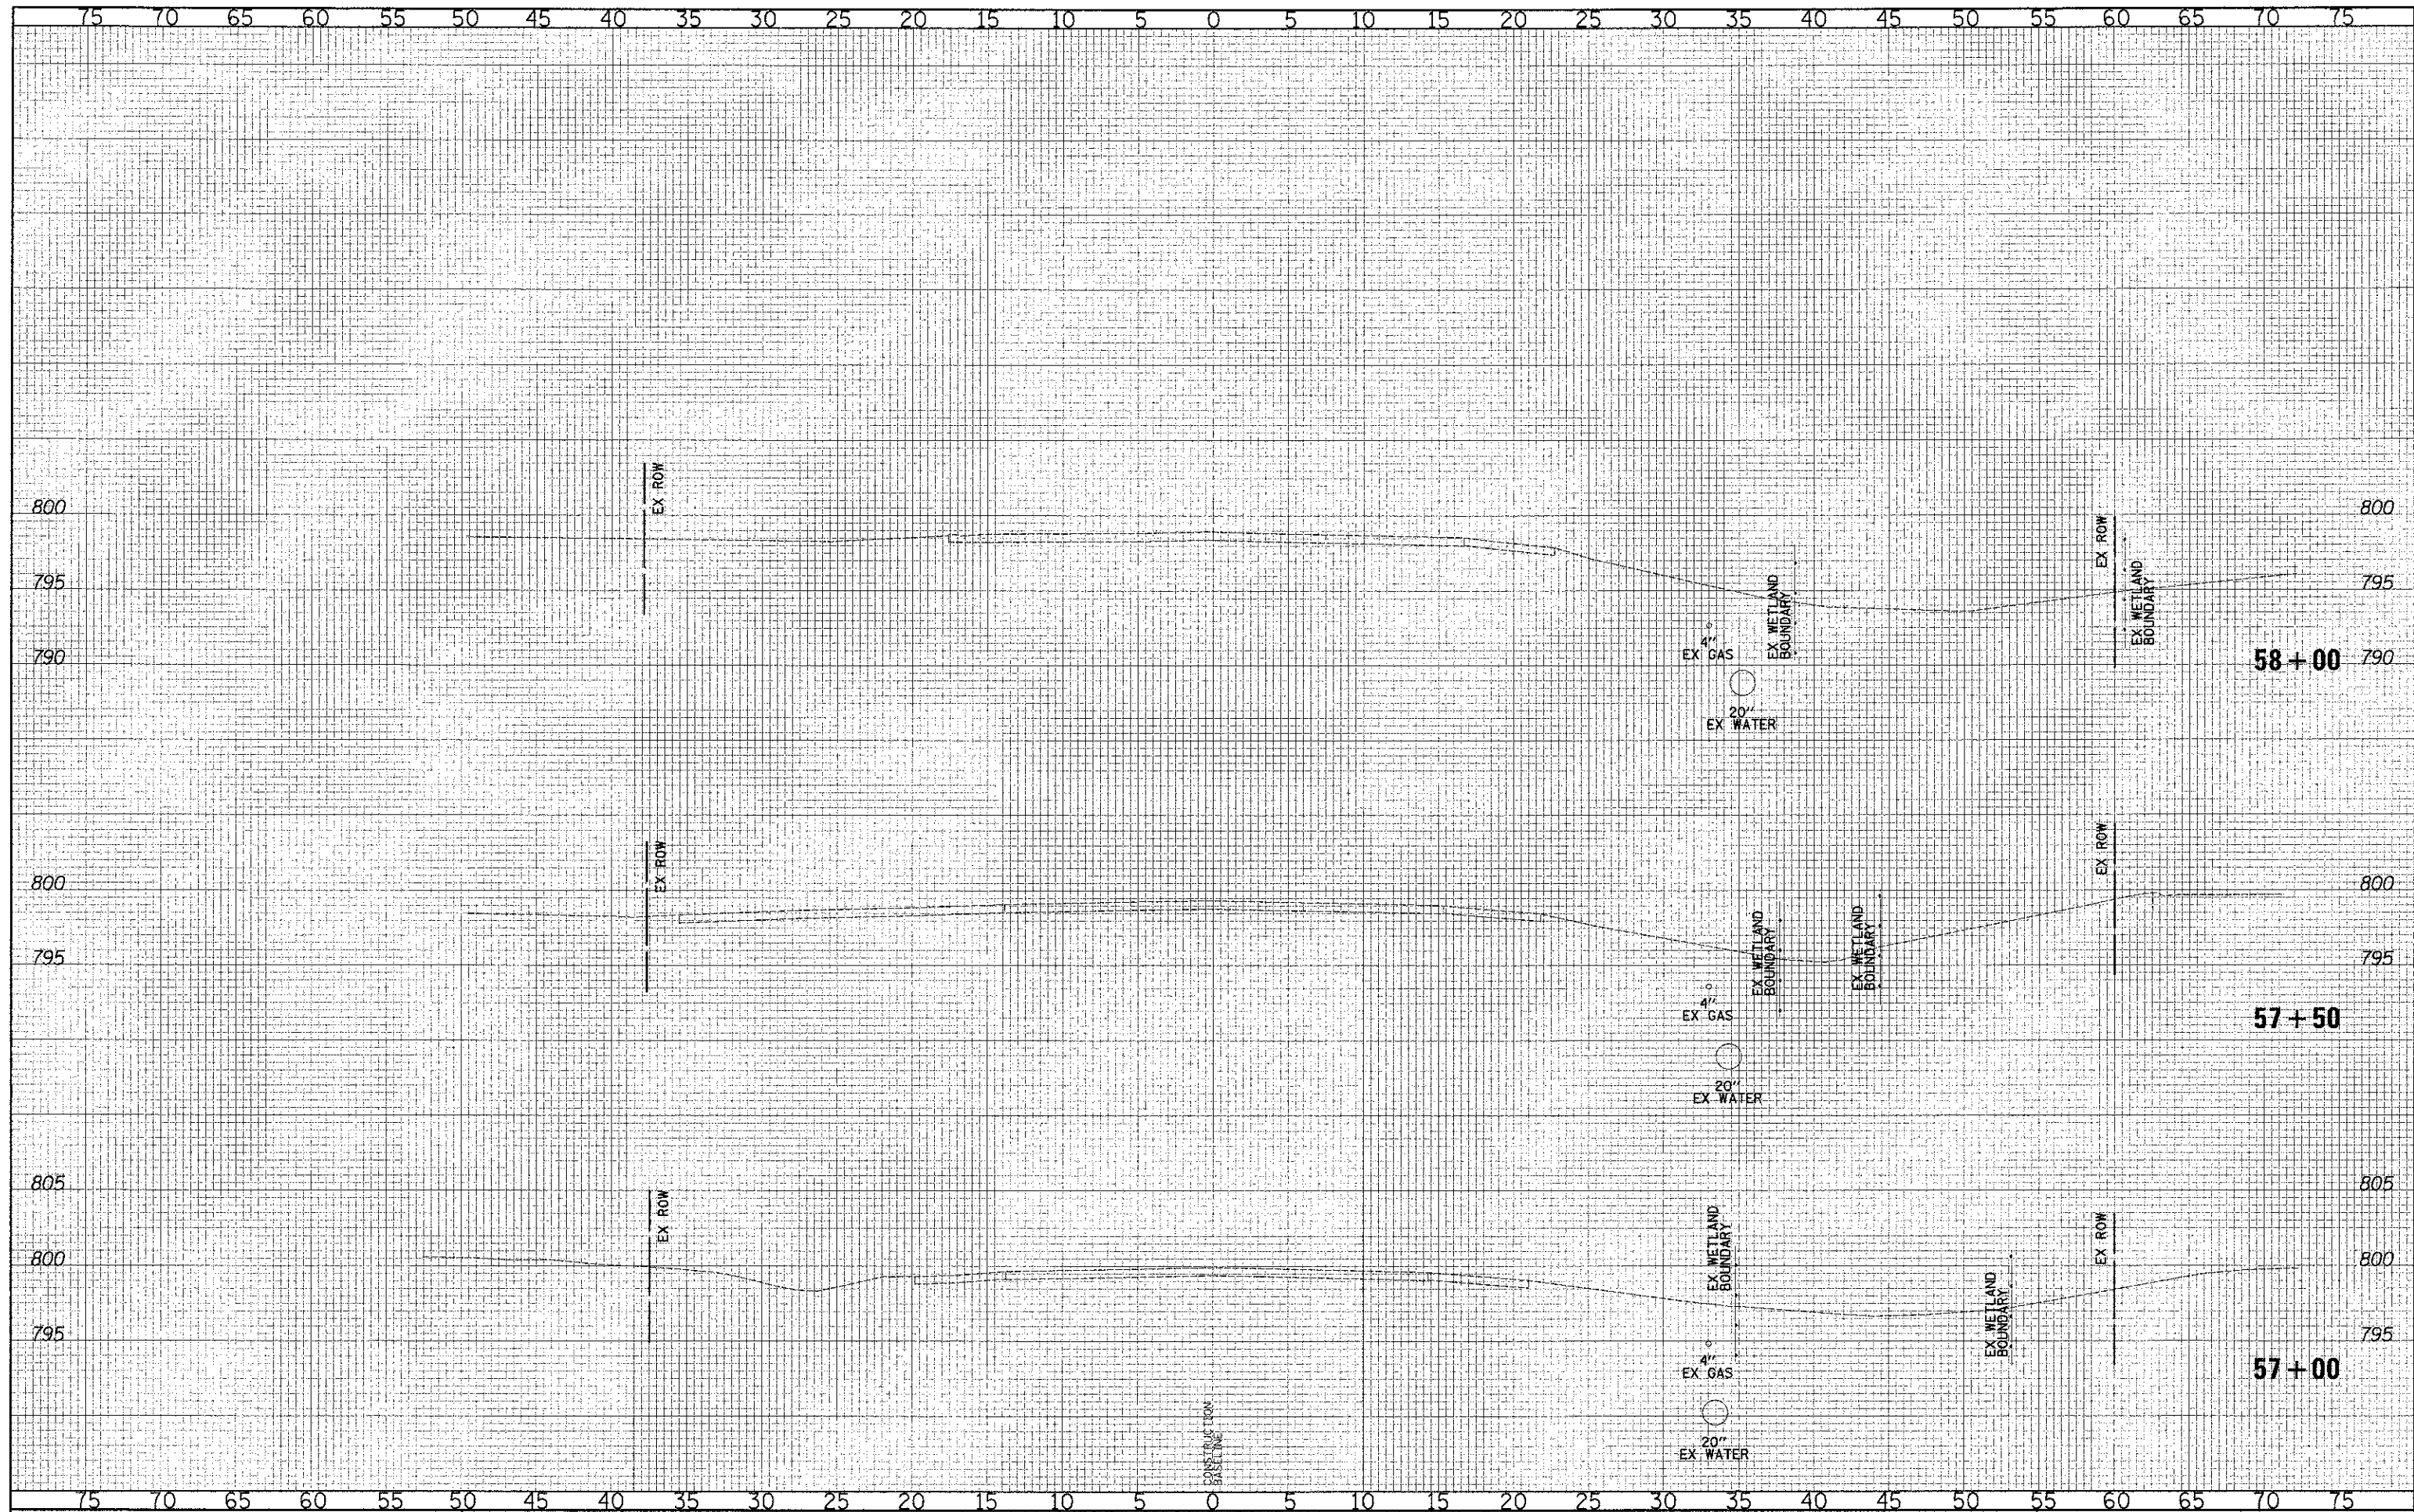

CIVILTECH
 450 E Devon Ave, Suite 300
 Itasca, Illinois 60143
 Tel: 630.773.3900 Fax: 630.773.3975
 www.civiltechinc.com

DESIGNED -	PK	REVISED -	
DRAWN -	JRR	REVISED -	
CHECKED -	RTM	REVISED -	
DATE -	12/17/2012	REVISED -	

STATE OF ILLINOIS
DEPARTMENT OF TRANSPORTATION

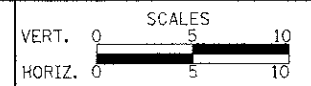


CROSS SECTIONS - WASHINGTON STREET

SHEET NO. 46 OF 49 SHEETS STA. 57+00.00 TO STA. 58+00.00

F.A.U. RTE.	SECTION	COUNTY	TOTAL SHEETS	SHEET NO.
0187	05-00121-07-WR	LAKE	223	213
CONTRACT NO. 63765				
FED. ROAD DIST. NO. 1 ILLINOIS FED. AID PROJECT				

DATE	
BY	
DESIGNED	PK
DRAWN	JRR
CHECKED	RTM
DATE	12/17/2012

DATE	
BY	
DESIGNED	PK
DRAWN	JRR
CHECKED	RTM
DATE	12/17/2012

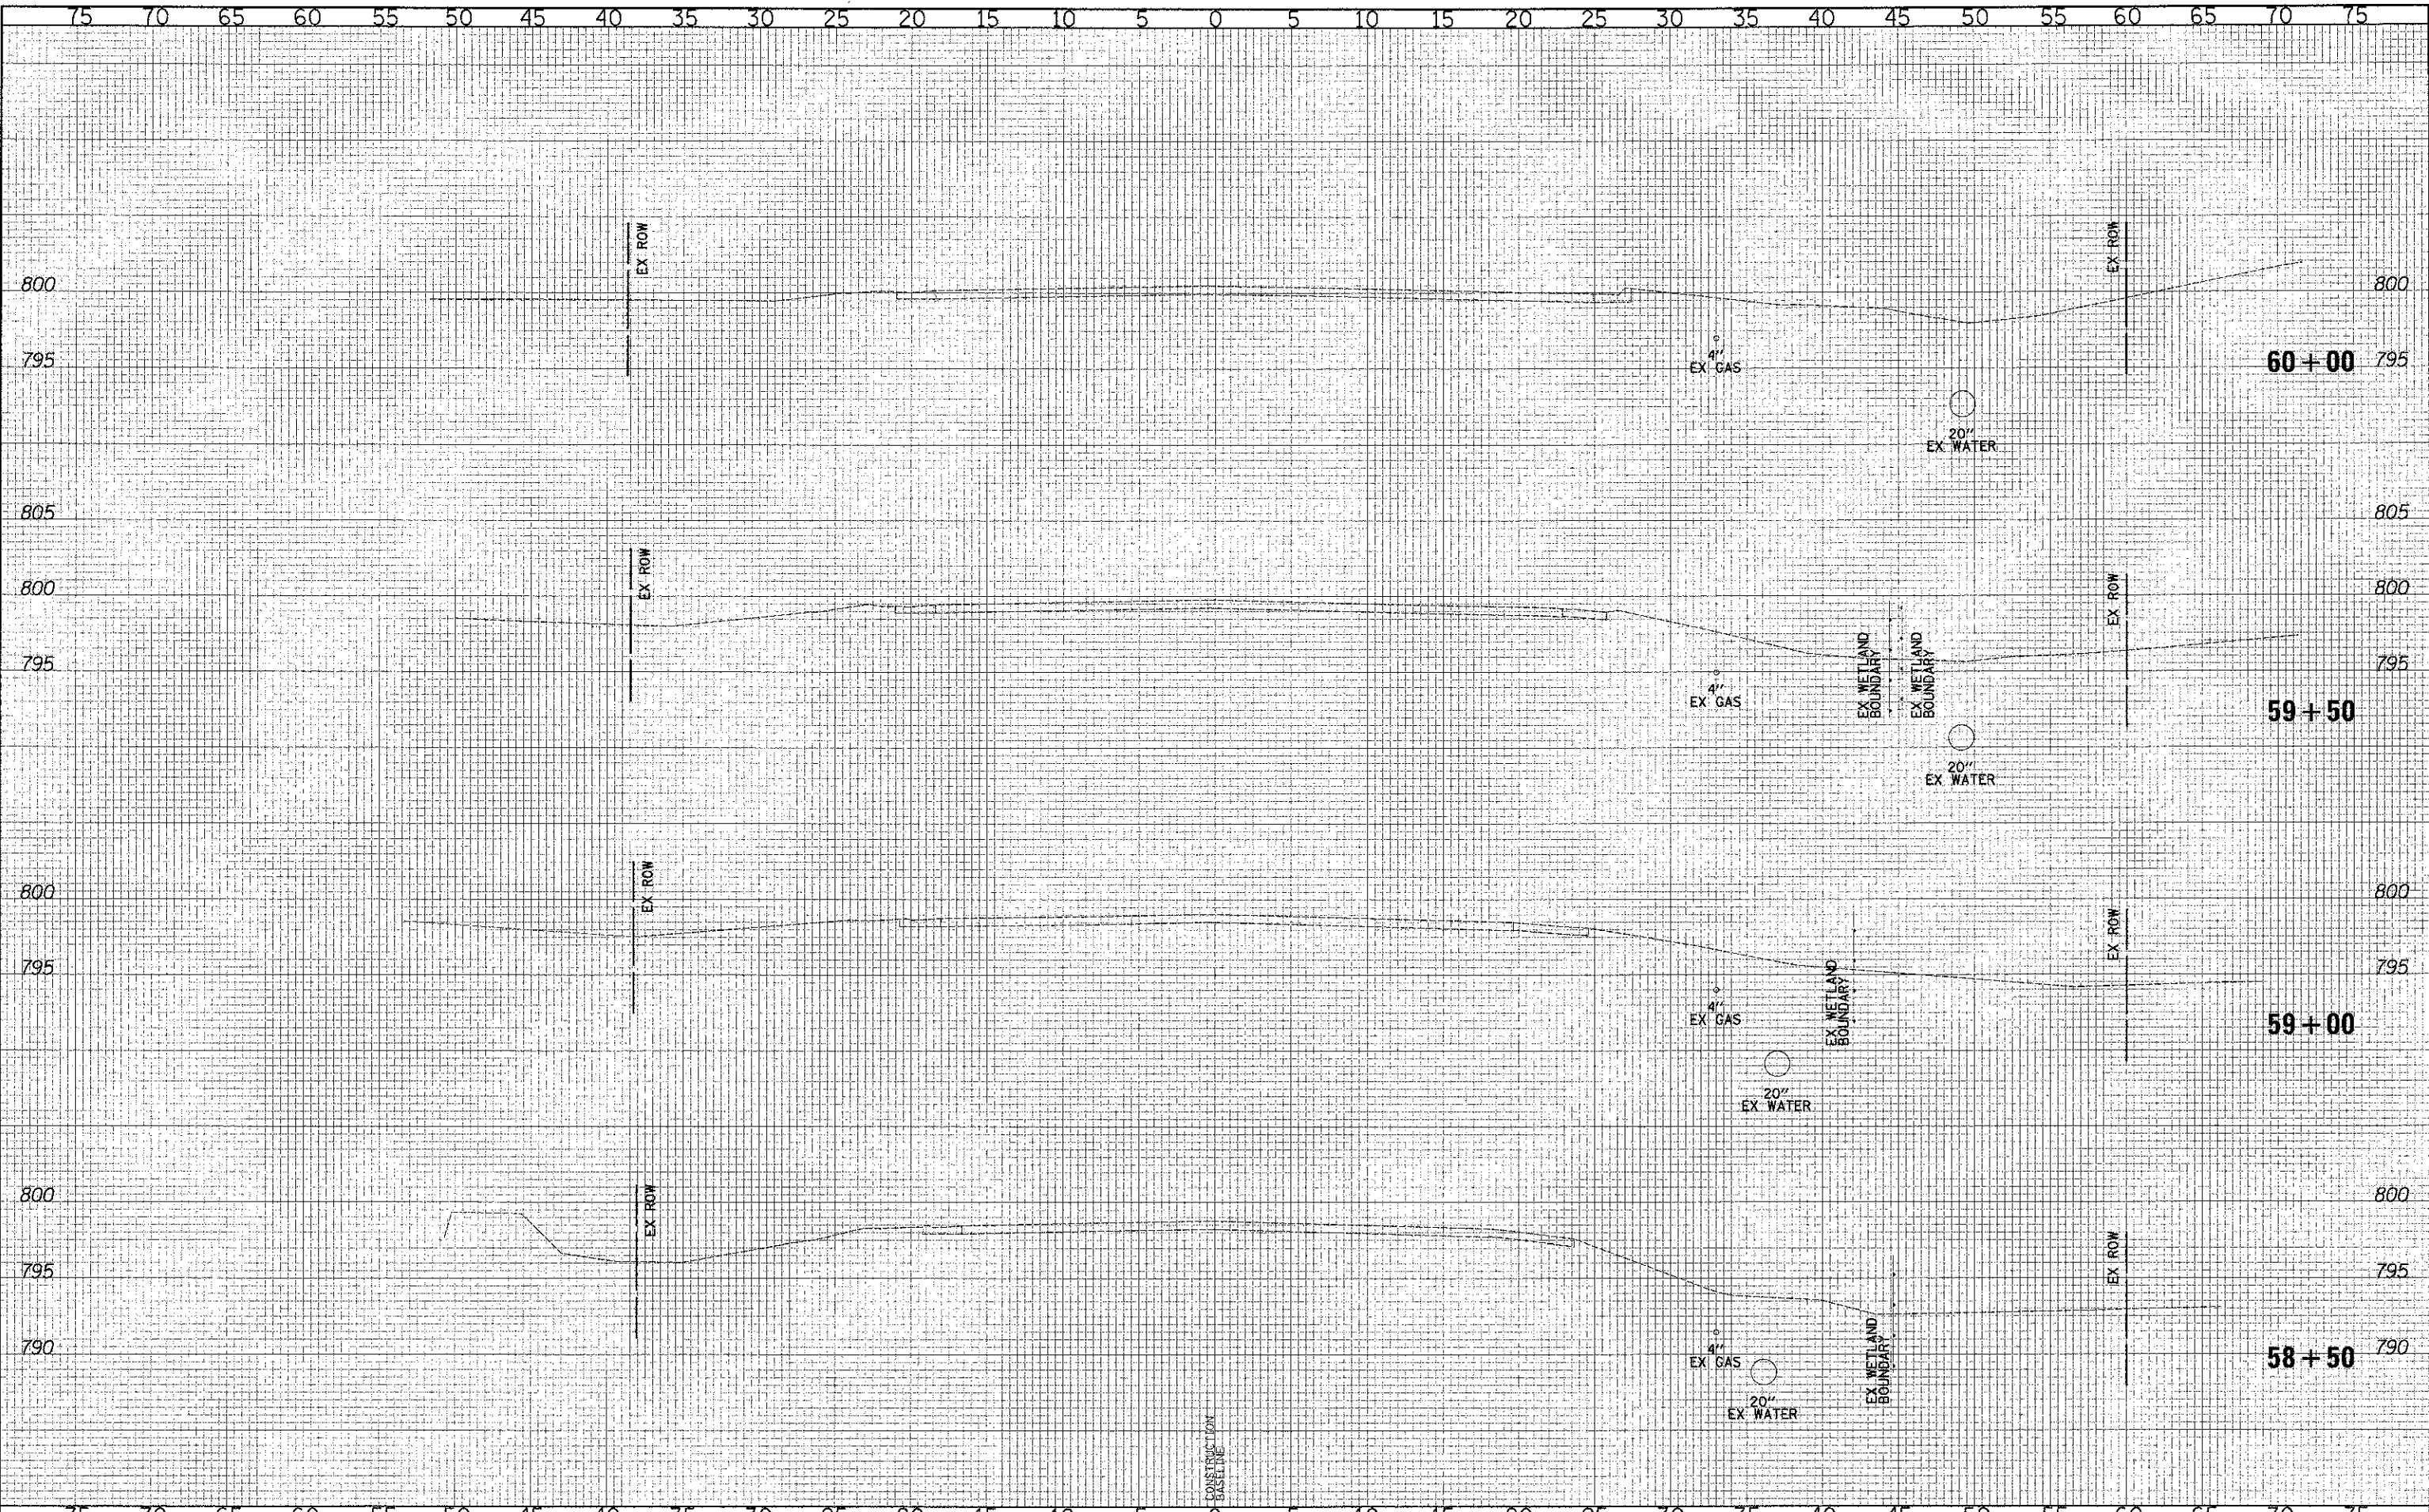


75 70 65 60 55 50 45 40 35 30 25 20 15 10 5 0 5 10 15 20 25 30 35 40 45 50 55 60 65 70 75

CIVILTECH
 450 E Devon Ave, Suite 300
 Itasca, Illinois 60143
 Tel: 630.773.3900 Fax: 630.773.3975
 www.civiltechinc.com

DESIGNED	PK	REVISED	-
DRAWN	JRR	REVISED	-
CHECKED	RTM	REVISED	-
DATE	12/17/2012	REVISED	-

STATE OF ILLINOIS
DEPARTMENT OF TRANSPORTATION

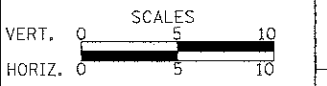


CROSS SECTIONS - WASHINGTON STREET
 SHEET NO. 47 OF 49 SHEETS STA. 58+50.00 TO STA. 60+00.00

P.A.U. RTE.	SECTION	COUNTY	TOTAL SHEETS	SHEET NO.
0187	05-00121-07-WR	LAKE	223	214
CONTRACT NO. 63765			FED. ROAD DIST. NO. 1 ILLINOIS FED. AID PROJECT	

DATE	
BY	
FINAL SURVEYED	
SHEET PLOTTED	
NOTE BOOK	
AREAS CHECKED	
NO.	

DATE	
BY	
ORIGINAL SURVEYED	
SHEET PLOTTED	
NOTE BOOK	
AREAS CHECKED	
NO.	

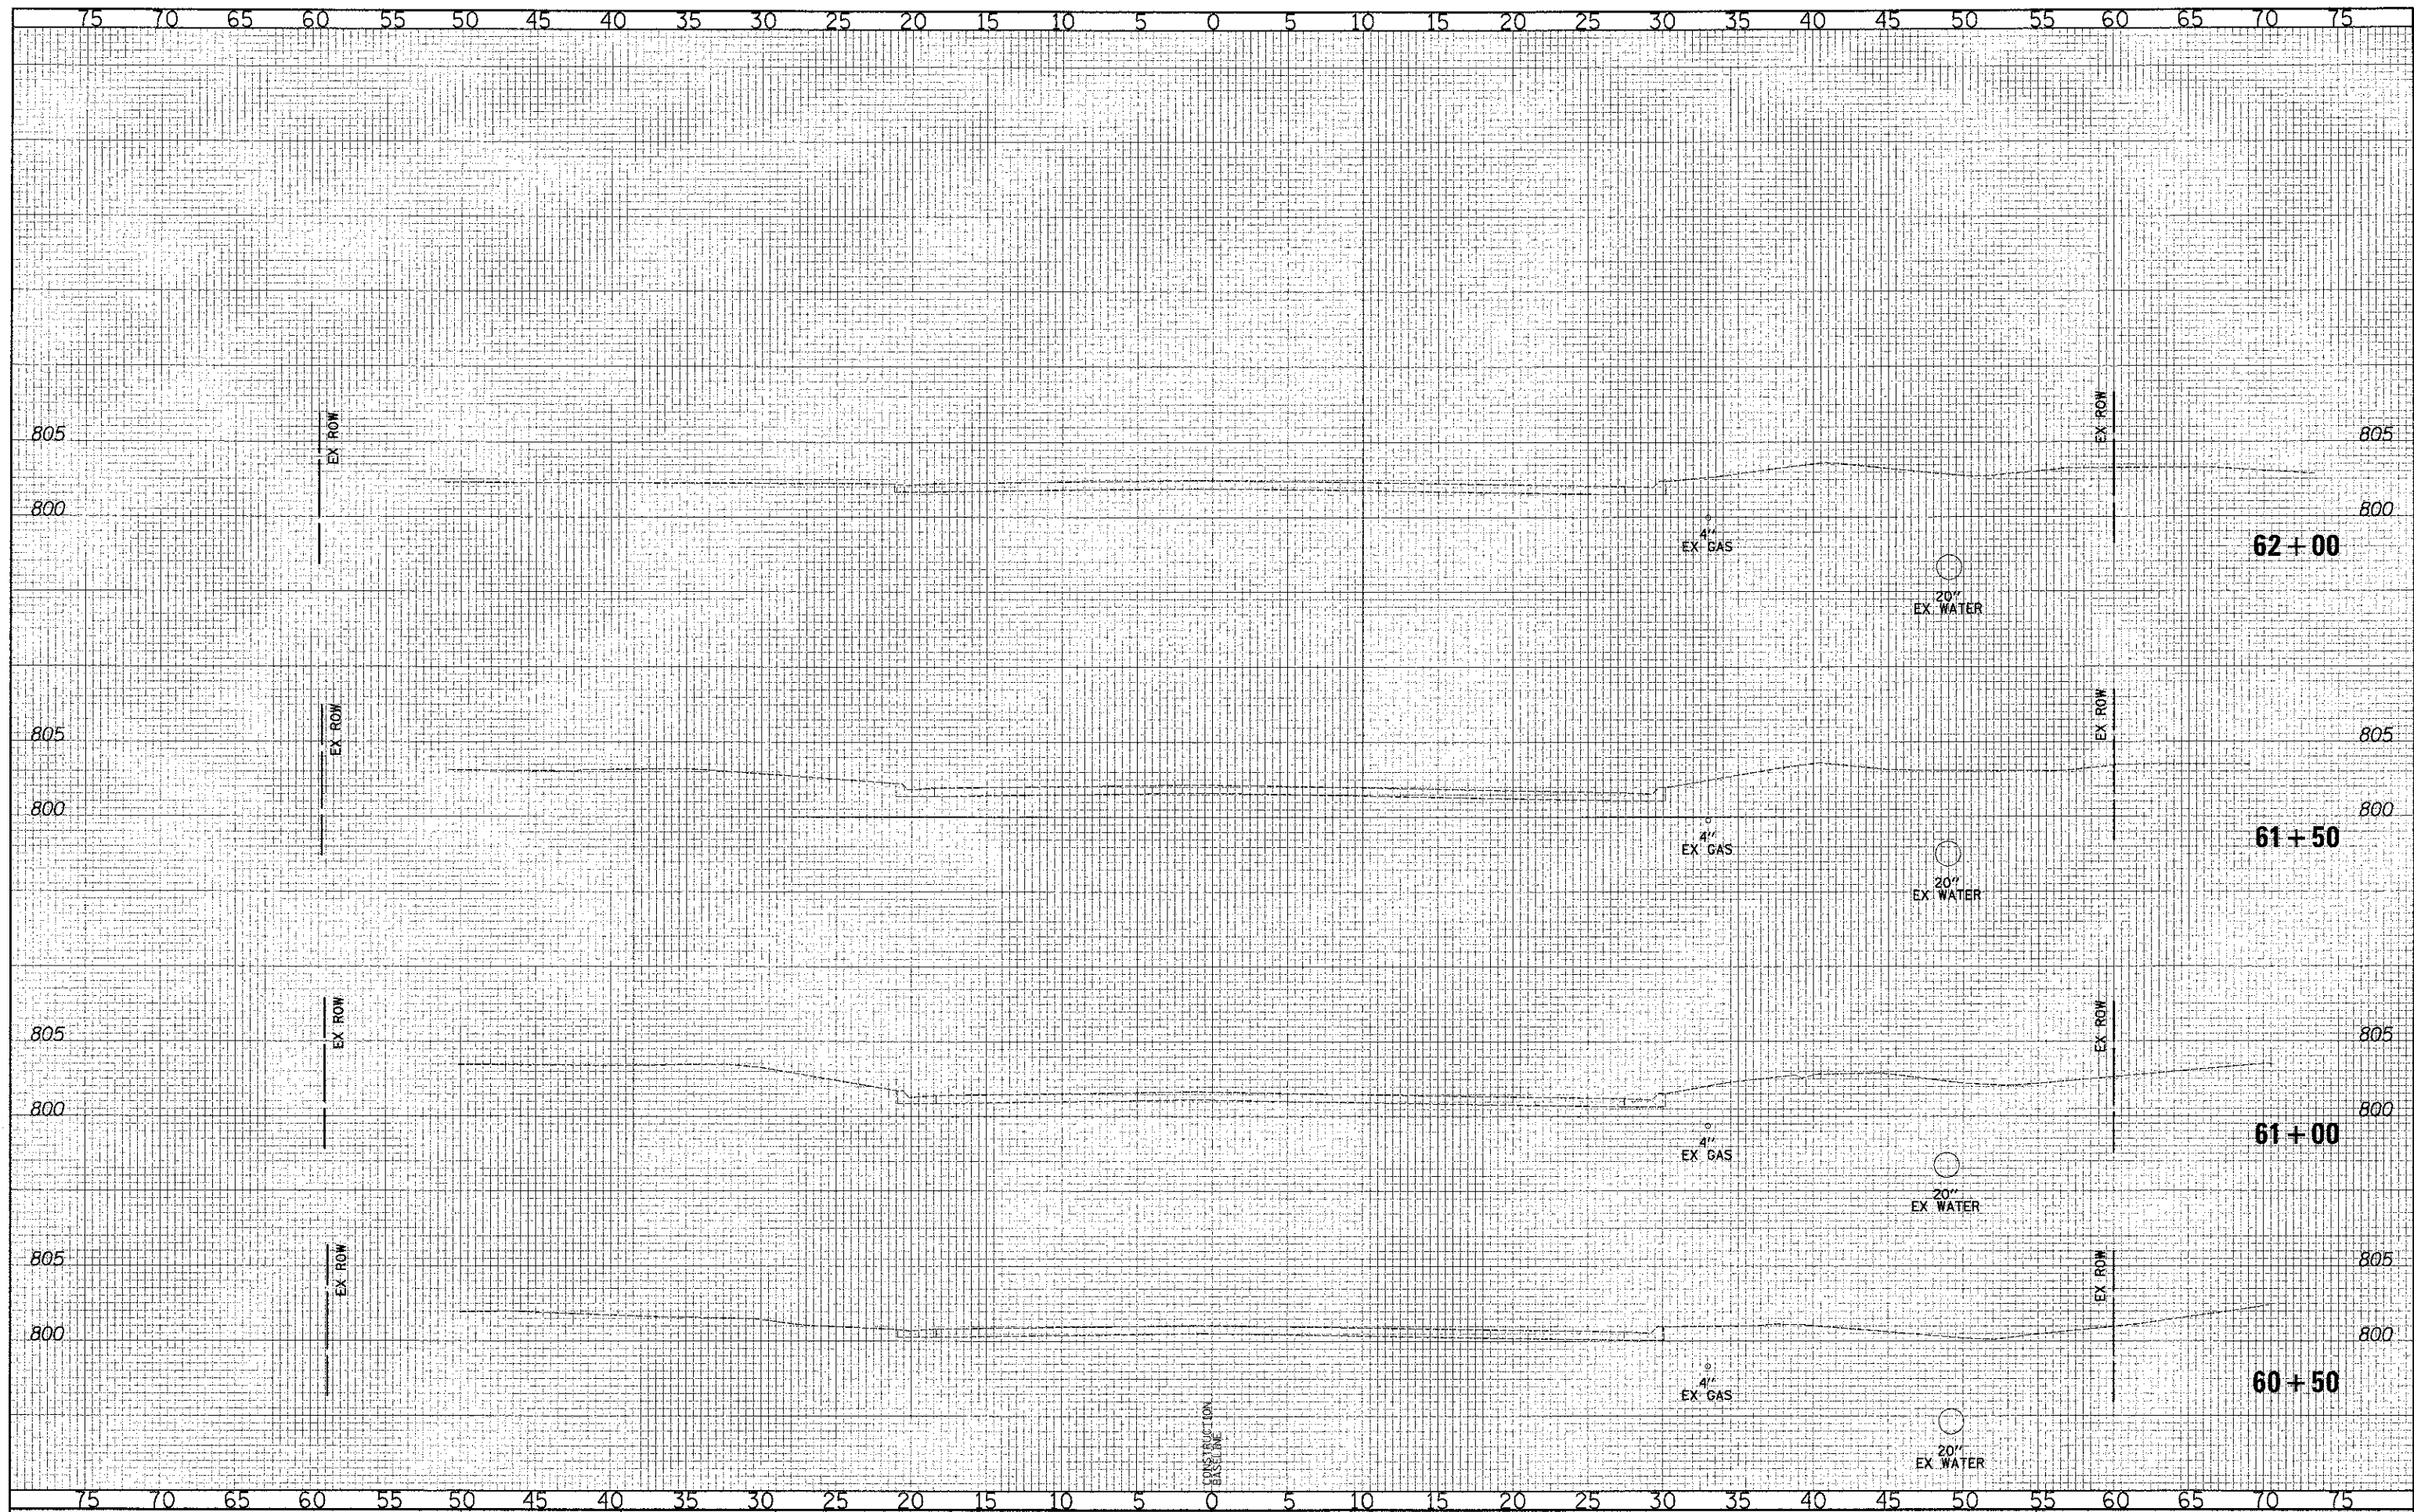


75 70 65 60 55 50 45 40 35 30 25 20 15 10 5 0 5 10 15 20 25 30 35 40 45 50 55 60 65 70 75

CIVILTECH
 450 E Devon Ave, Suite 300
 Itasca, Illinois 60143
 Tel: 630.773.3900 Fax: 630.773.3975
 www.civiltechinc.com

DESIGNED	PK	REVISED	-
DRAWN	- JRR	REVISED	-
CHECKED	- RTM	REVISED	-
DATE	- 12/17/2012	REVISED	-

STATE OF ILLINOIS
DEPARTMENT OF TRANSPORTATION

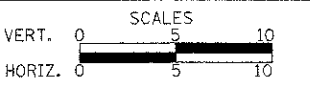


CROSS SECTIONS - WASHINGTON STREET
 SHEET NO. 48 OF 49 SHEETS STA. 60+50.00 TO STA. 62+00.00

F.A.U. RTE.	SECTION	COUNTY	TOTAL SHEETS
0187	05-00121-07-WR	LAKE	223 215
FED. ROAD DIST. NO. 1 (ILLINOIS) FED. AID PROJECT			CONTRACT NO. 63765

DATE	
BY	
FINAL SURVEY	
SCHEMATIC	
NOTED	
TEMPLATE	
AREAS	
AREAS CHECKED	
NO.	

DATE	
BY	
ORIGINAL SURVEY	
NOTED	
TEMPLATE	
AREAS	
AREAS CHECKED	
NO.	

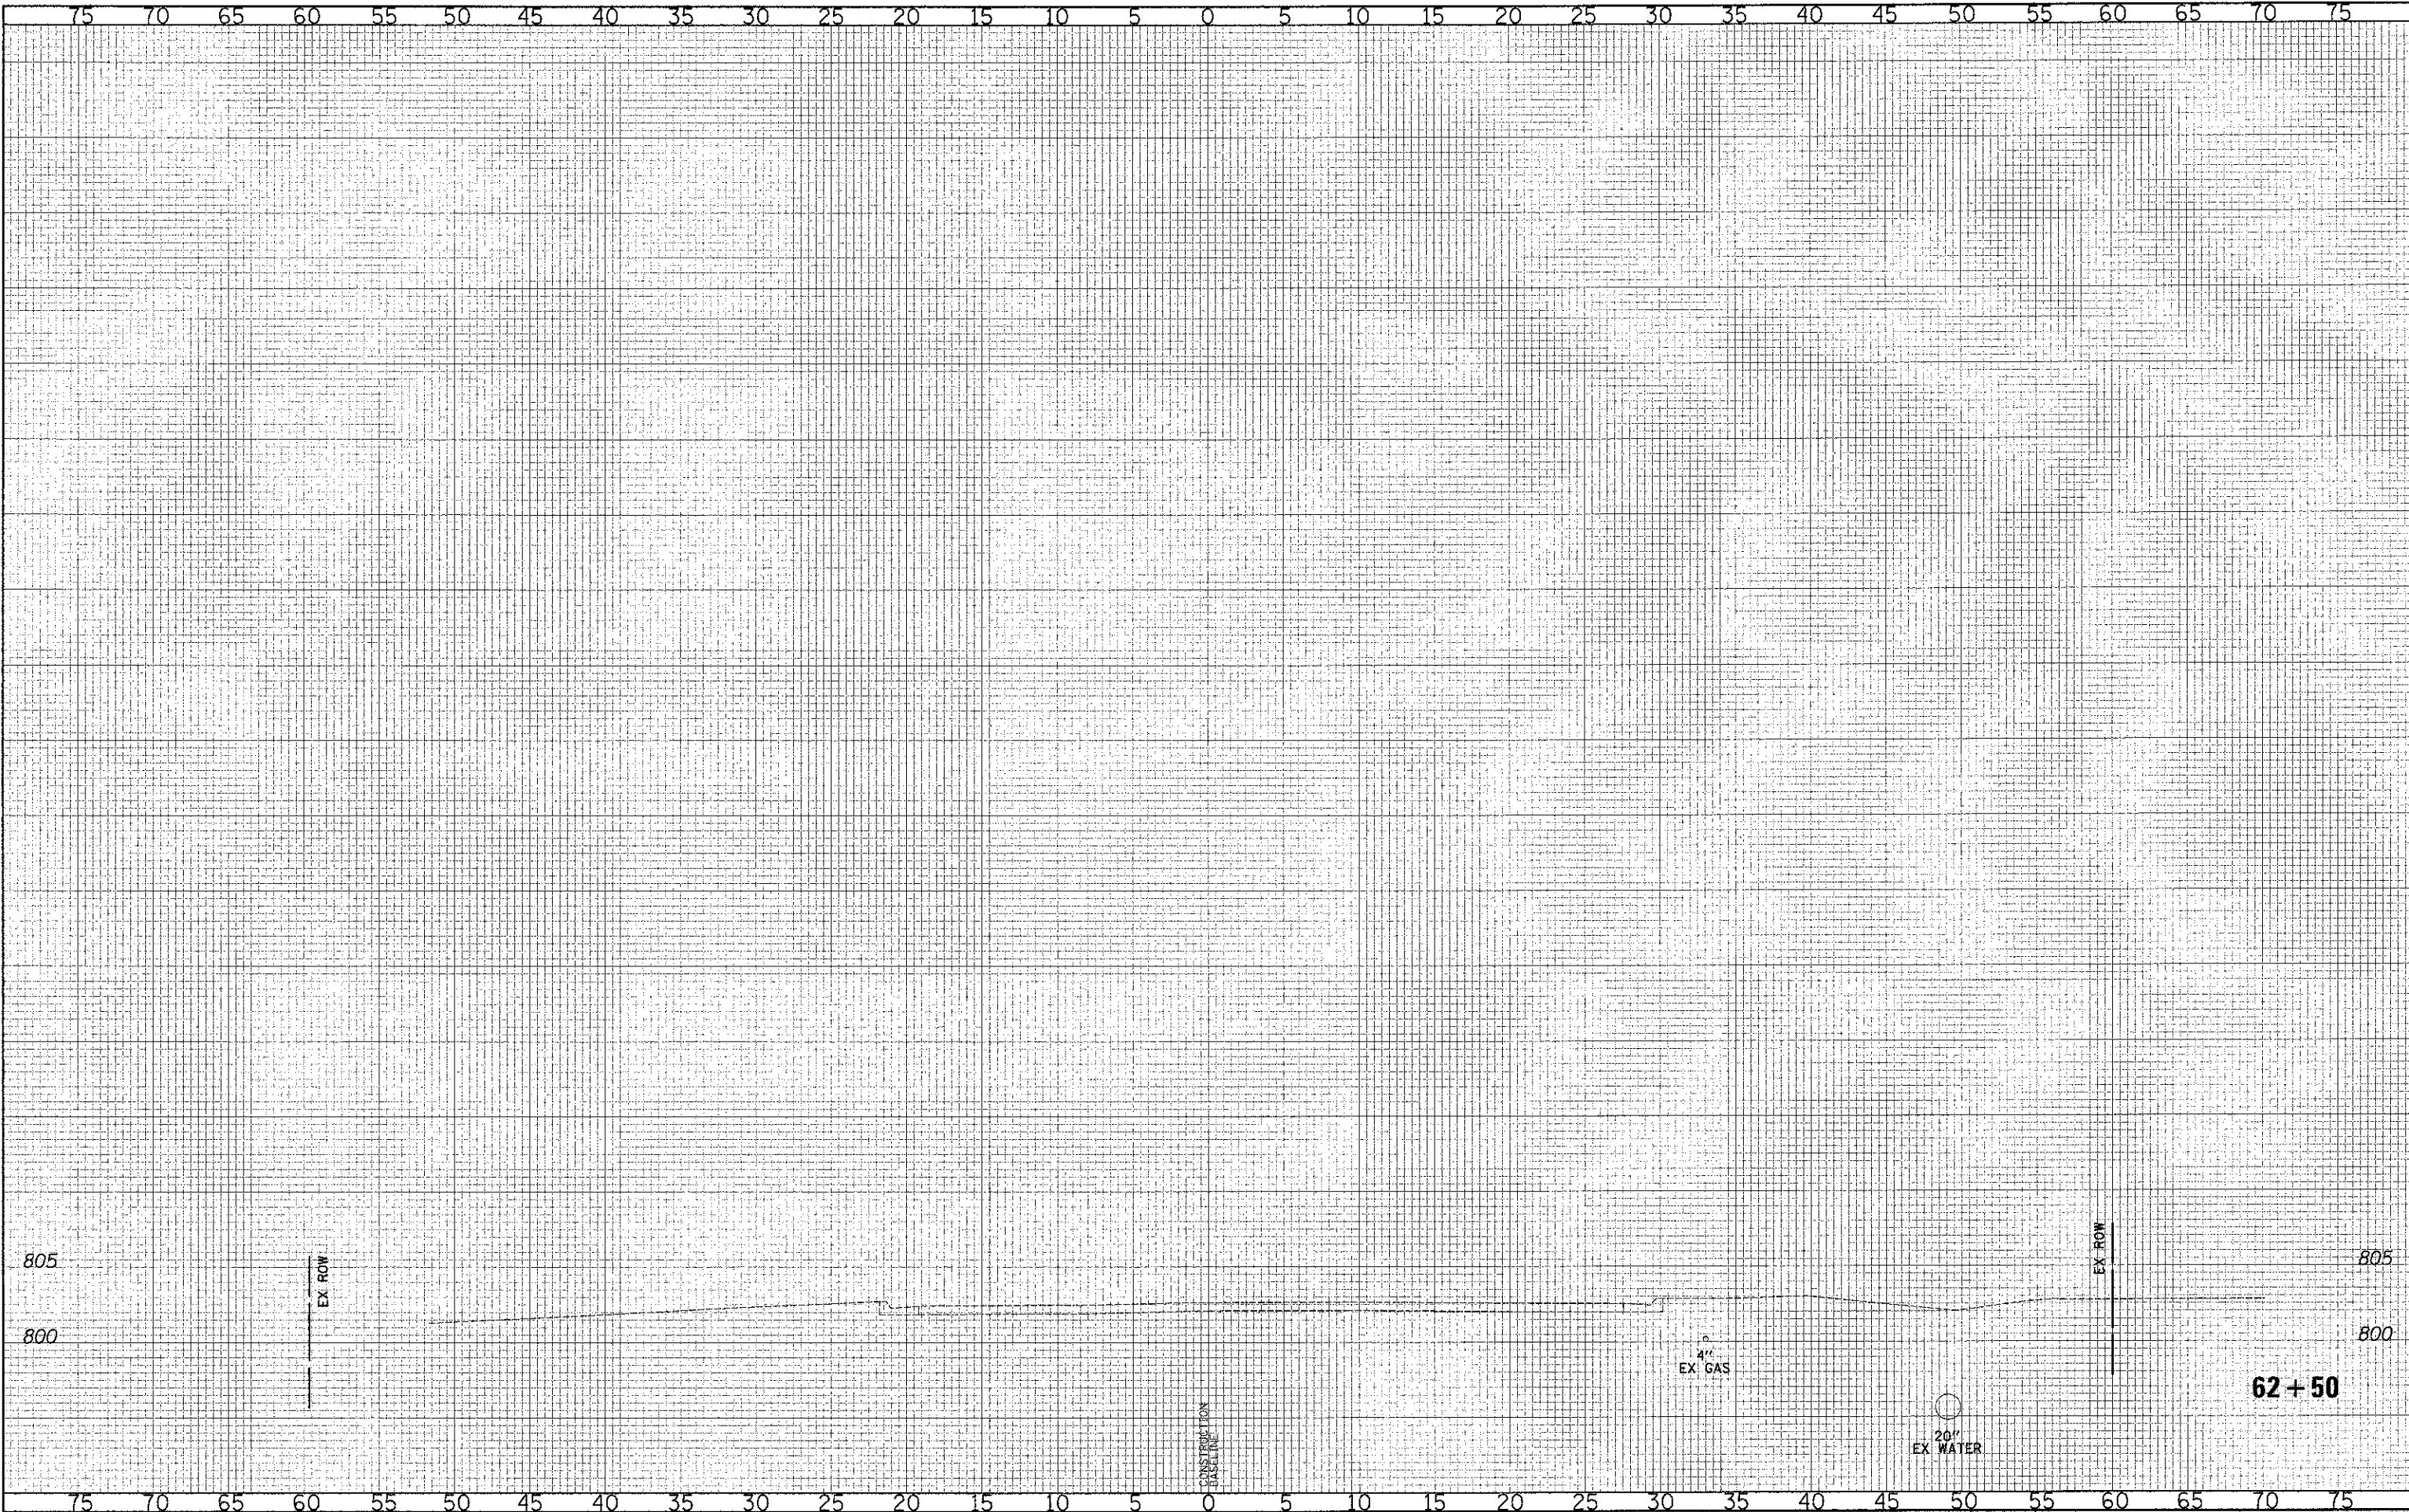

CIVILTECH
 450 E Devon Ave, Suite 300
 Itasca, Illinois 60143
 Tel: 630.773.3900 Fax: 630.773.3975
 www.civiltechinc.com

DESIGNED - PK	REVISED -
DRAWN - JRR	REVISED -
CHECKED - RTM	REVISED -
DATE - 12/17/2012	REVISED -

STATE OF ILLINOIS
DEPARTMENT OF TRANSPORTATION

VERT.	0	5	10
HORIZ.	0	5	10

SCALES


CROSS SECTIONS - WASHINGTON STREET

SHEET NO. 49 OF 49 SHEETS STA. 62+50.00 TO STA. 62+50.00

F.A.U. RTE.	SECTION	COUNTY	TOTAL SHEET SHEETS: NO.
0187	05-00121-07-WR	LAKE	223 216
FED. ROAD DIST. NO. 1 ILLINOIS FED. AID PROJECT			CONTRACT NO. 63765

DATE	BY
SURVEYED	PLOTTED
NO. 1	NO. 2
NO. 3	NO. 4
NO. 5	NO. 6
NO. 99	NO. 100


DATE	BY
SURVEYED	PLOTTED
NO. 1	NO. 2
NO. 3	NO. 4
NO. 5	NO. 6
NO. 99	NO. 100

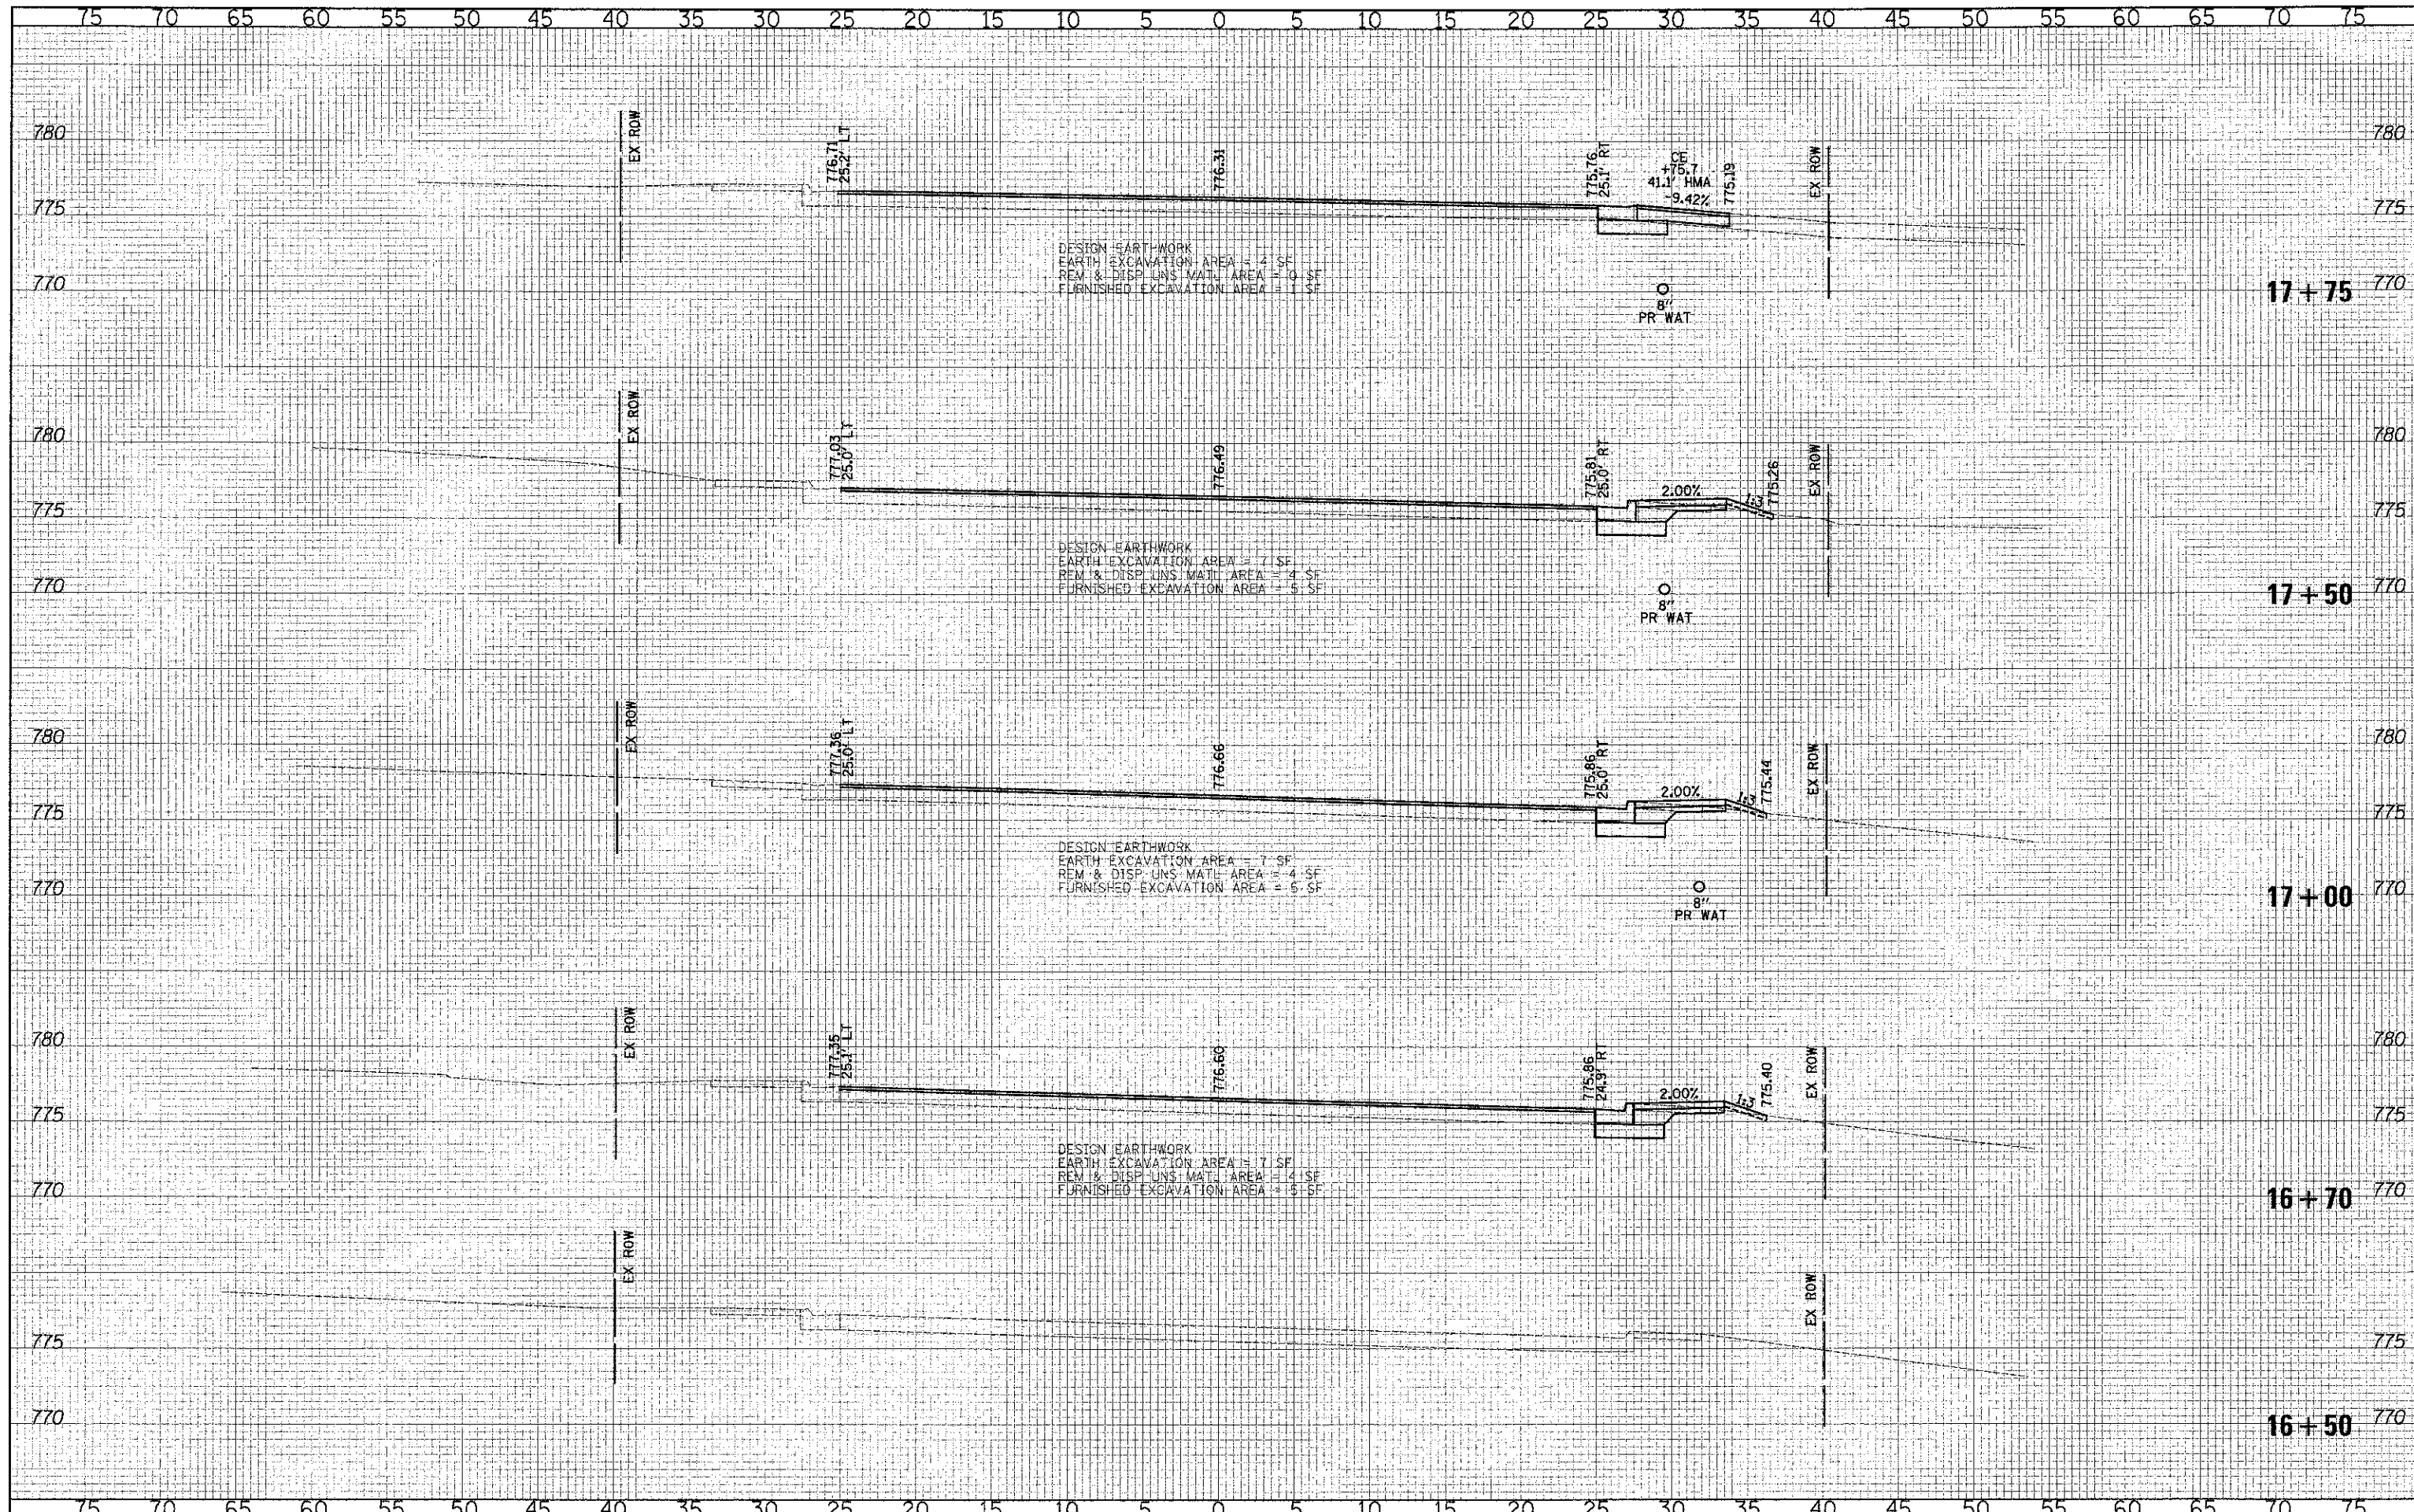

CIVILTECH
 450 E Devon Ave, Suite 300
 Itasca, Illinois 60143
 Tel: 630.773.3900 Fax: 630.773.3975
 www.civiltechinc.com

DESIGNED -	PK	REVISED -	-
DRAWN -	JRR	REVISED -	-
CHECKED -	RTM	REVISED -	-
DATE -	12/17/2012	REVISED -	-

STATE OF ILLINOIS
DEPARTMENT OF TRANSPORTATION

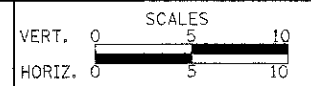


CROSS SECTIONS - CEDAR LAKE ROAD

SHEET NO. 1 OF 7 SHEETS STA. 16+50.00 TO STA. 17+75.00

F.A.U. RTE.	SECTION	COUNTY	TOTAL SHEET SHEETS: NO.
0187	05-00121-07-WR	LAKE	223 217
FED. ROAD DIST. NO. 1 ILLINOIS FED. AID PROJECT			CONTRACT NO. 63765

DATE	
BY	
FINISHED SURVEY	
NOTED BOOK	
AREAS CHECKED	


DATE	
BY	
SUBMITTED SURVEY	
NOTED BOOK	
AREAS CHECKED	

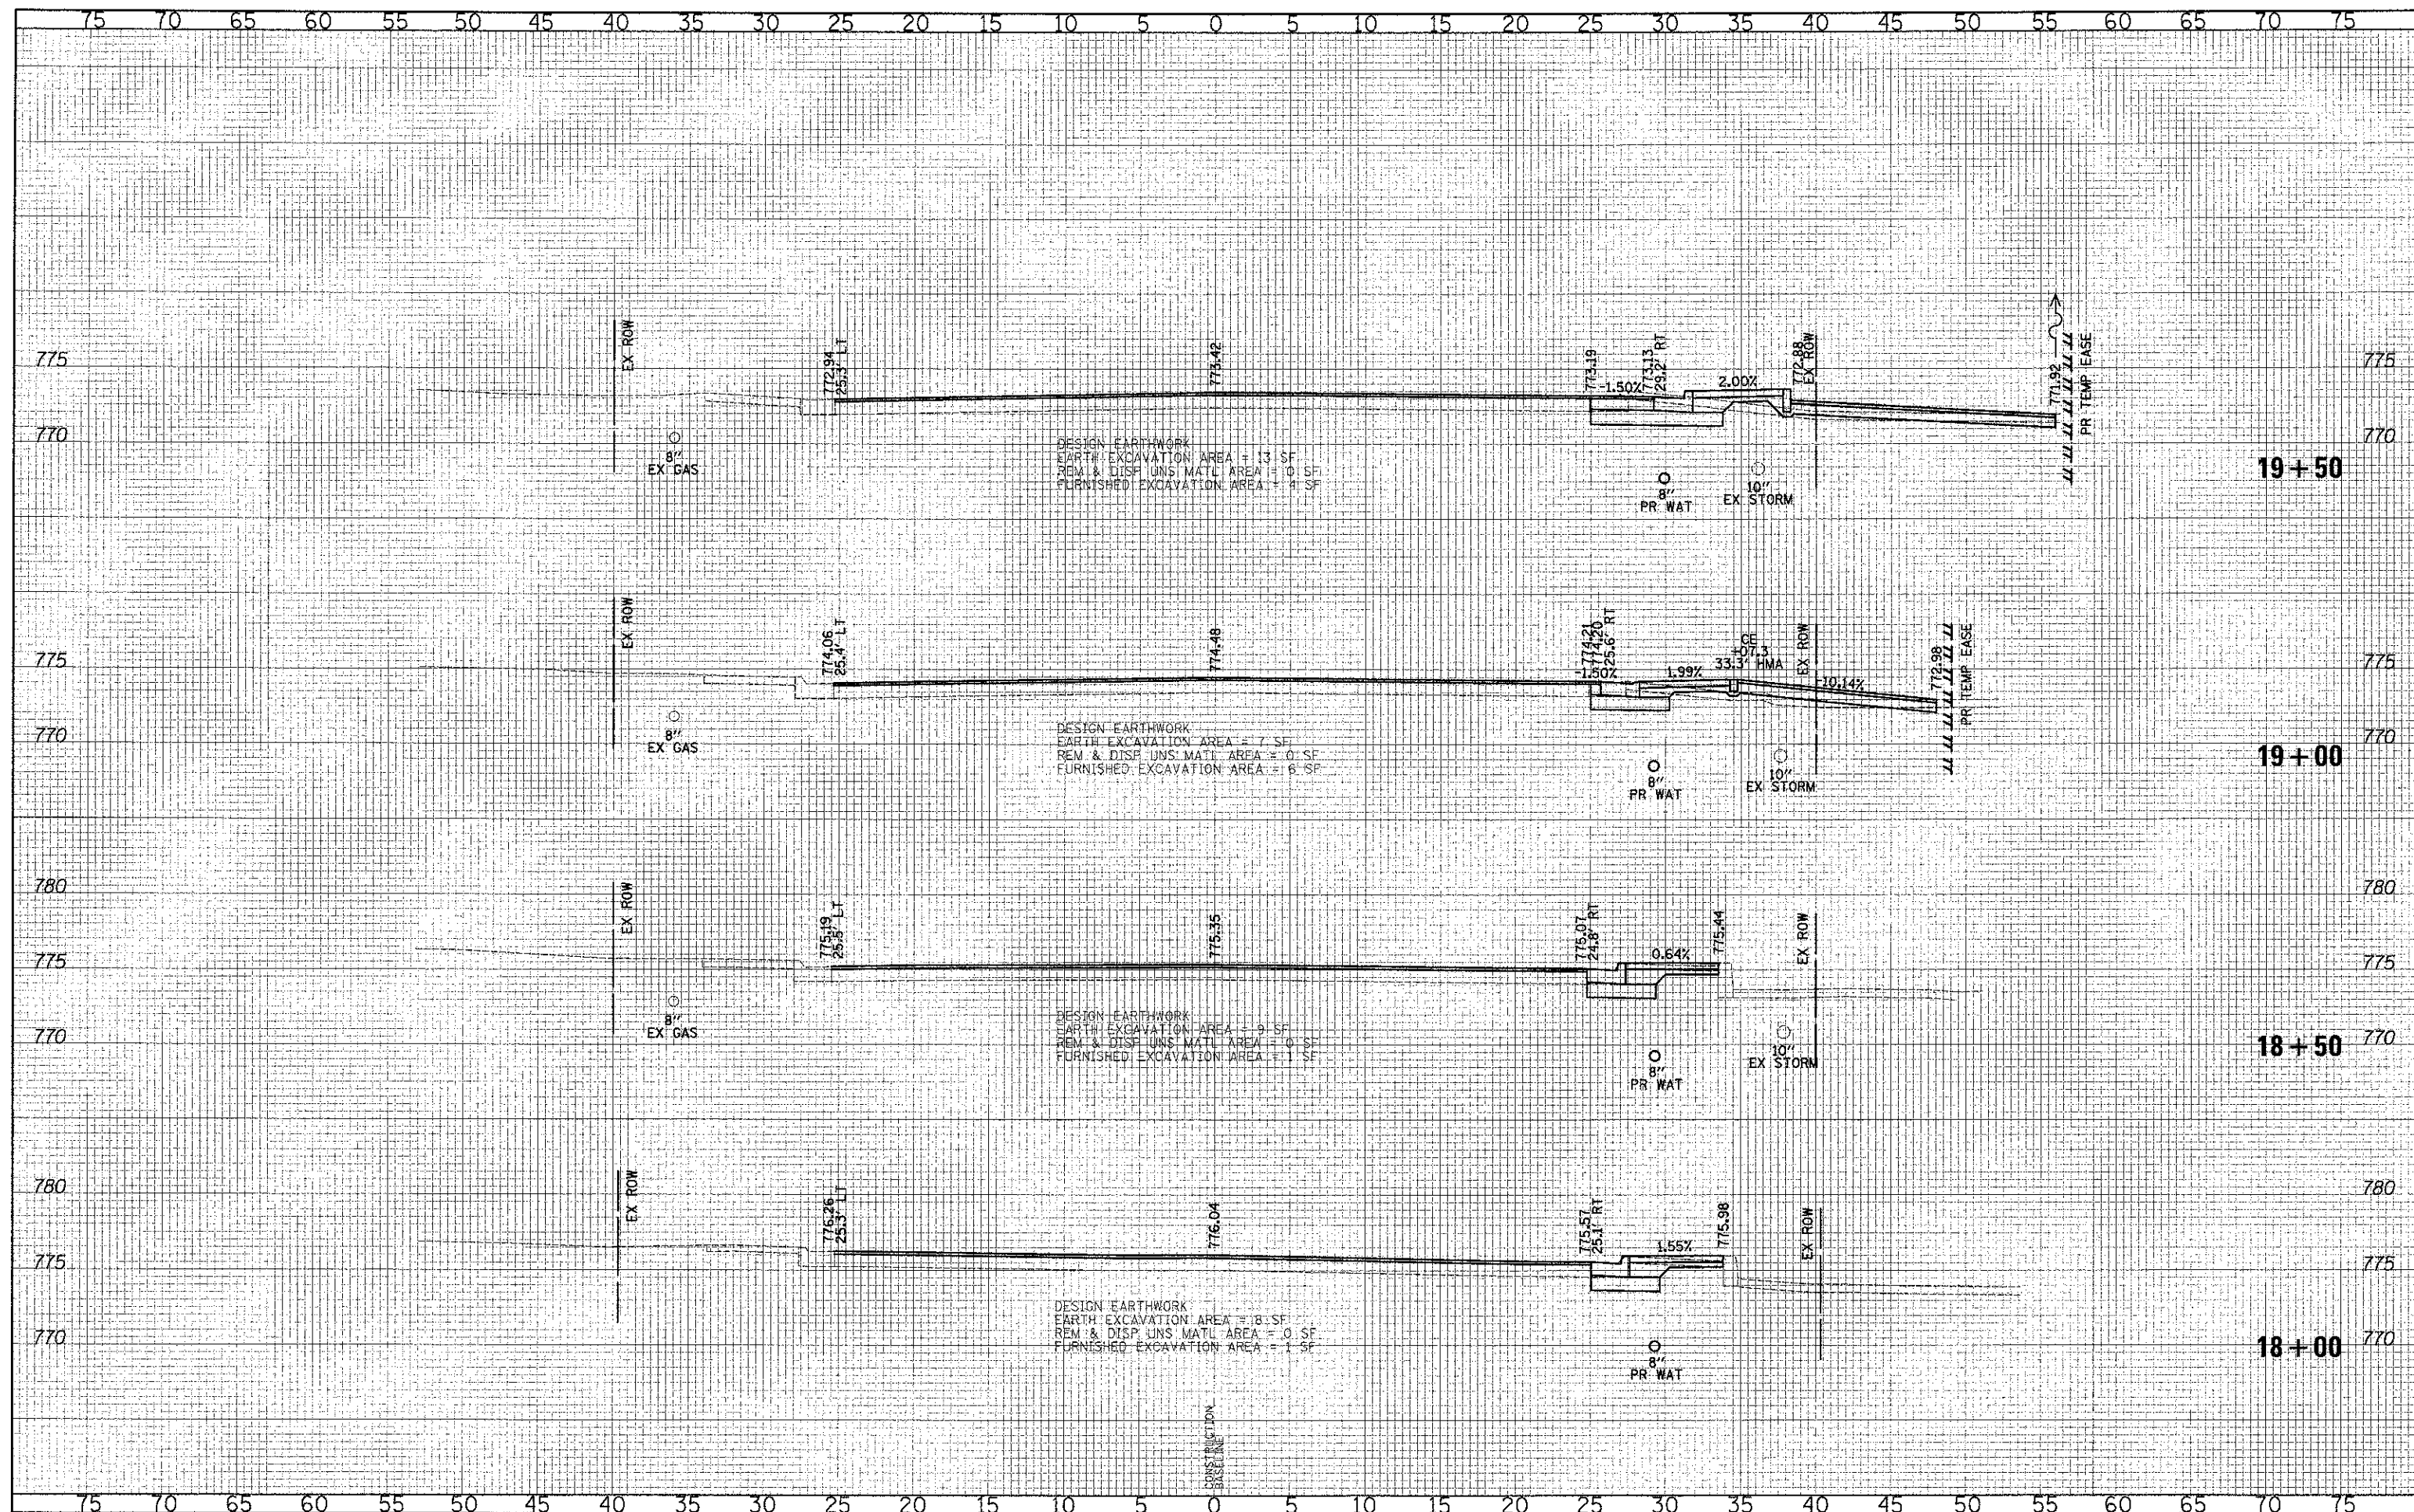

CIVILTECH
 450 E Devon Ave, Suite 300
 Itasca, Illinois 60143
 Tel: 830.773.3900 Fax: 830.773.3975
 www.civiltechinc.com

DESIGNED - PK	REVISED -
DRAWN - JRR	REVISED -
CHECKED - RTM	REVISED -
DATE - 12/17/2012	REVISED -

STATE OF ILLINOIS
DEPARTMENT OF TRANSPORTATION

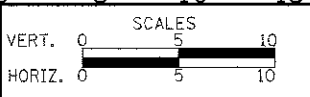


CROSS SECTIONS - CEDAR LAKE ROAD
 SHEET NO. 2 OF 7 SHEETS | STA. 18+00.00 TO STA. 19+50.00

F.A.U. RTE.	SECTION	COUNTY	TOTAL SHEET NO.
0187	05-00121-07-WR	LAKE	223 218
CONTRACT NO. 63765			
FED. ROAD DIST. NO. 1 ILLINOIS FED. AID PROJECT			

DATE	
BY	
SUBMITTED	
SHR.Y	
PLOTTED	
NOTE BOOK	
AREAS	
AREAS CHECKED	
NO.	


DATE	
BY	
ORIGINAL	
SURVEY	
NOTE BOOK	
AREAS	
AREAS CHECKED	
NO.	

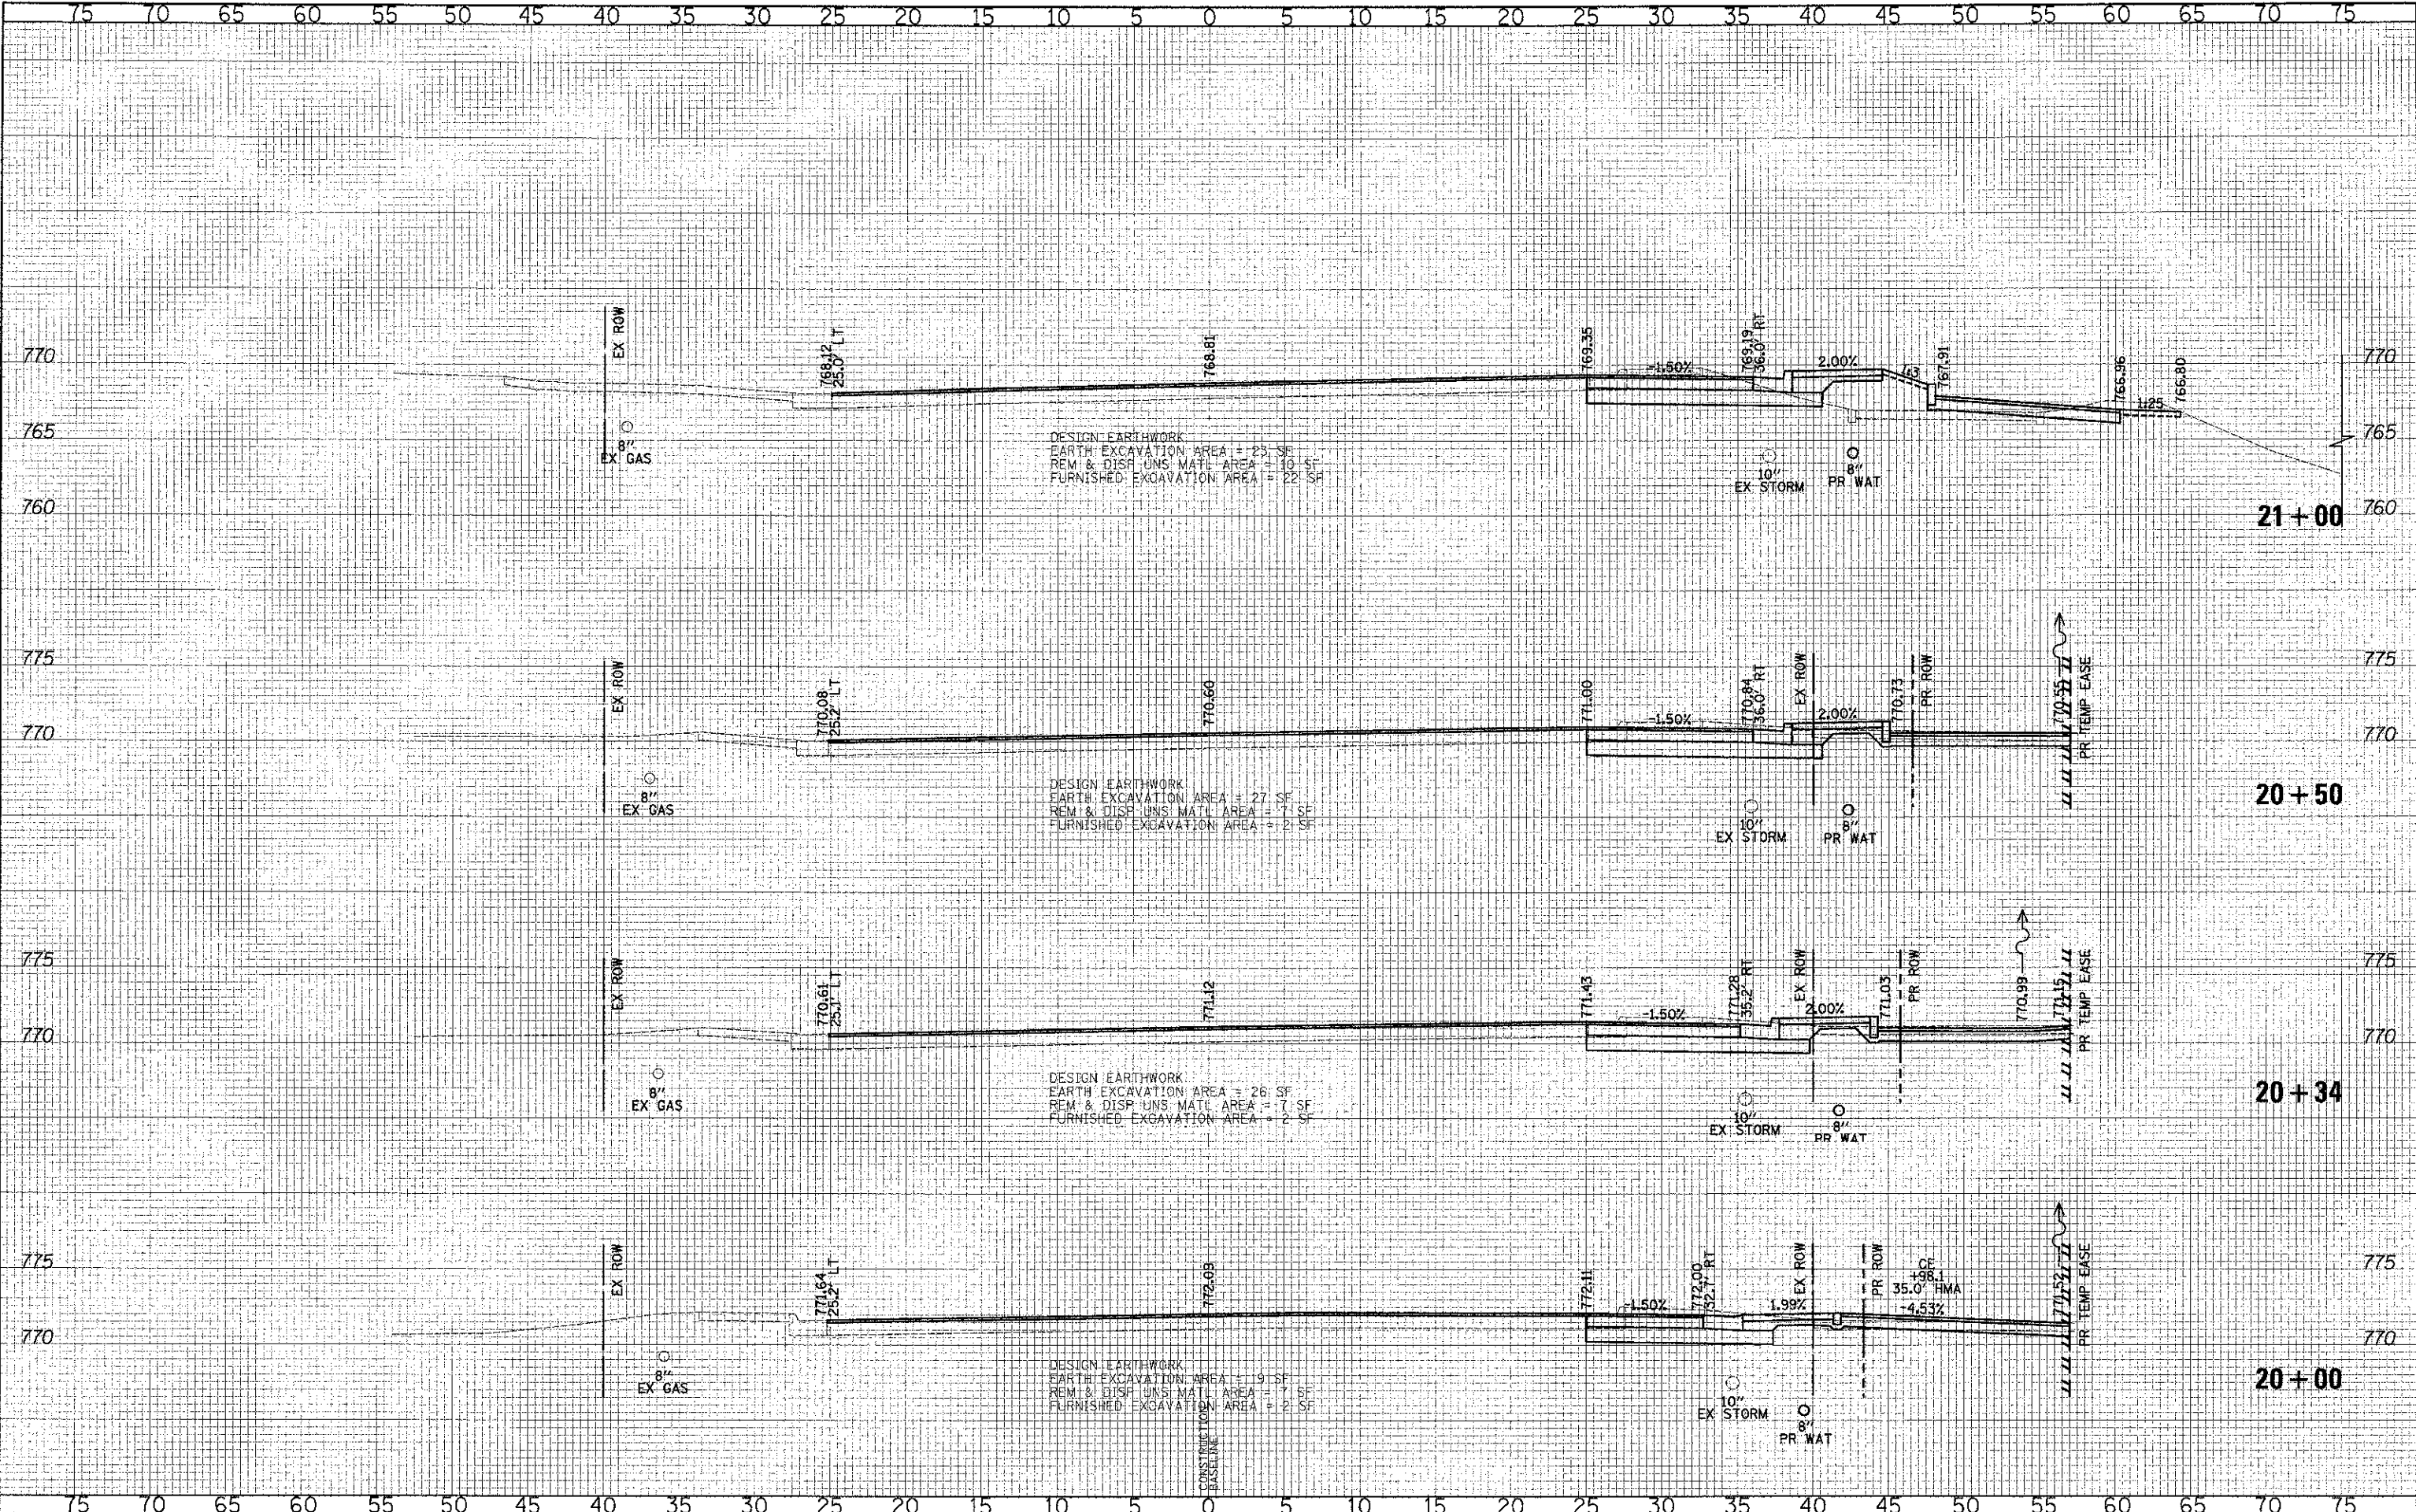

CIVILTECH
 450 E Devon Ave, Suite 300
 Itasca, Illinois 60143
 Tel: 830.773.3900 Fax: 830.773.3975
 www.civiltechinc.com

DESIGNED - PK	REVISED -
DRAWN - JRR	REVISED -
CHECKED - RTM	REVISED -
DATE - 12/17/2012	REVISED -

STATE OF ILLINOIS
DEPARTMENT OF TRANSPORTATION

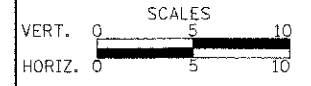


CROSS SECTIONS - CEDAR LAKE ROAD

SHEET NO. 3 OF 7 SHEETS | STA. 20+00.00 TO STA. 21+00.00

F.A.U. RITE. 0187	SECTION 05-00121-07-WR	COUNTY LAKE	TOTAL SHEETS 223	SHEET NO. 219
CONTRACT NO. 63765				
FED. ROAD DIST. NO. 1 ILLINOIS FED. AID PROJECT				

DATE	
BY	
FINAL SURVEY	
NOTED	
PLOTTED	
NOTE BOOK	
AREAS	
CHECKED	

DATE	
BY	
ORIGINAL SURVEY	
NOTED	
PLOTTED	
NOTE BOOK	
AREAS	
CHECKED	

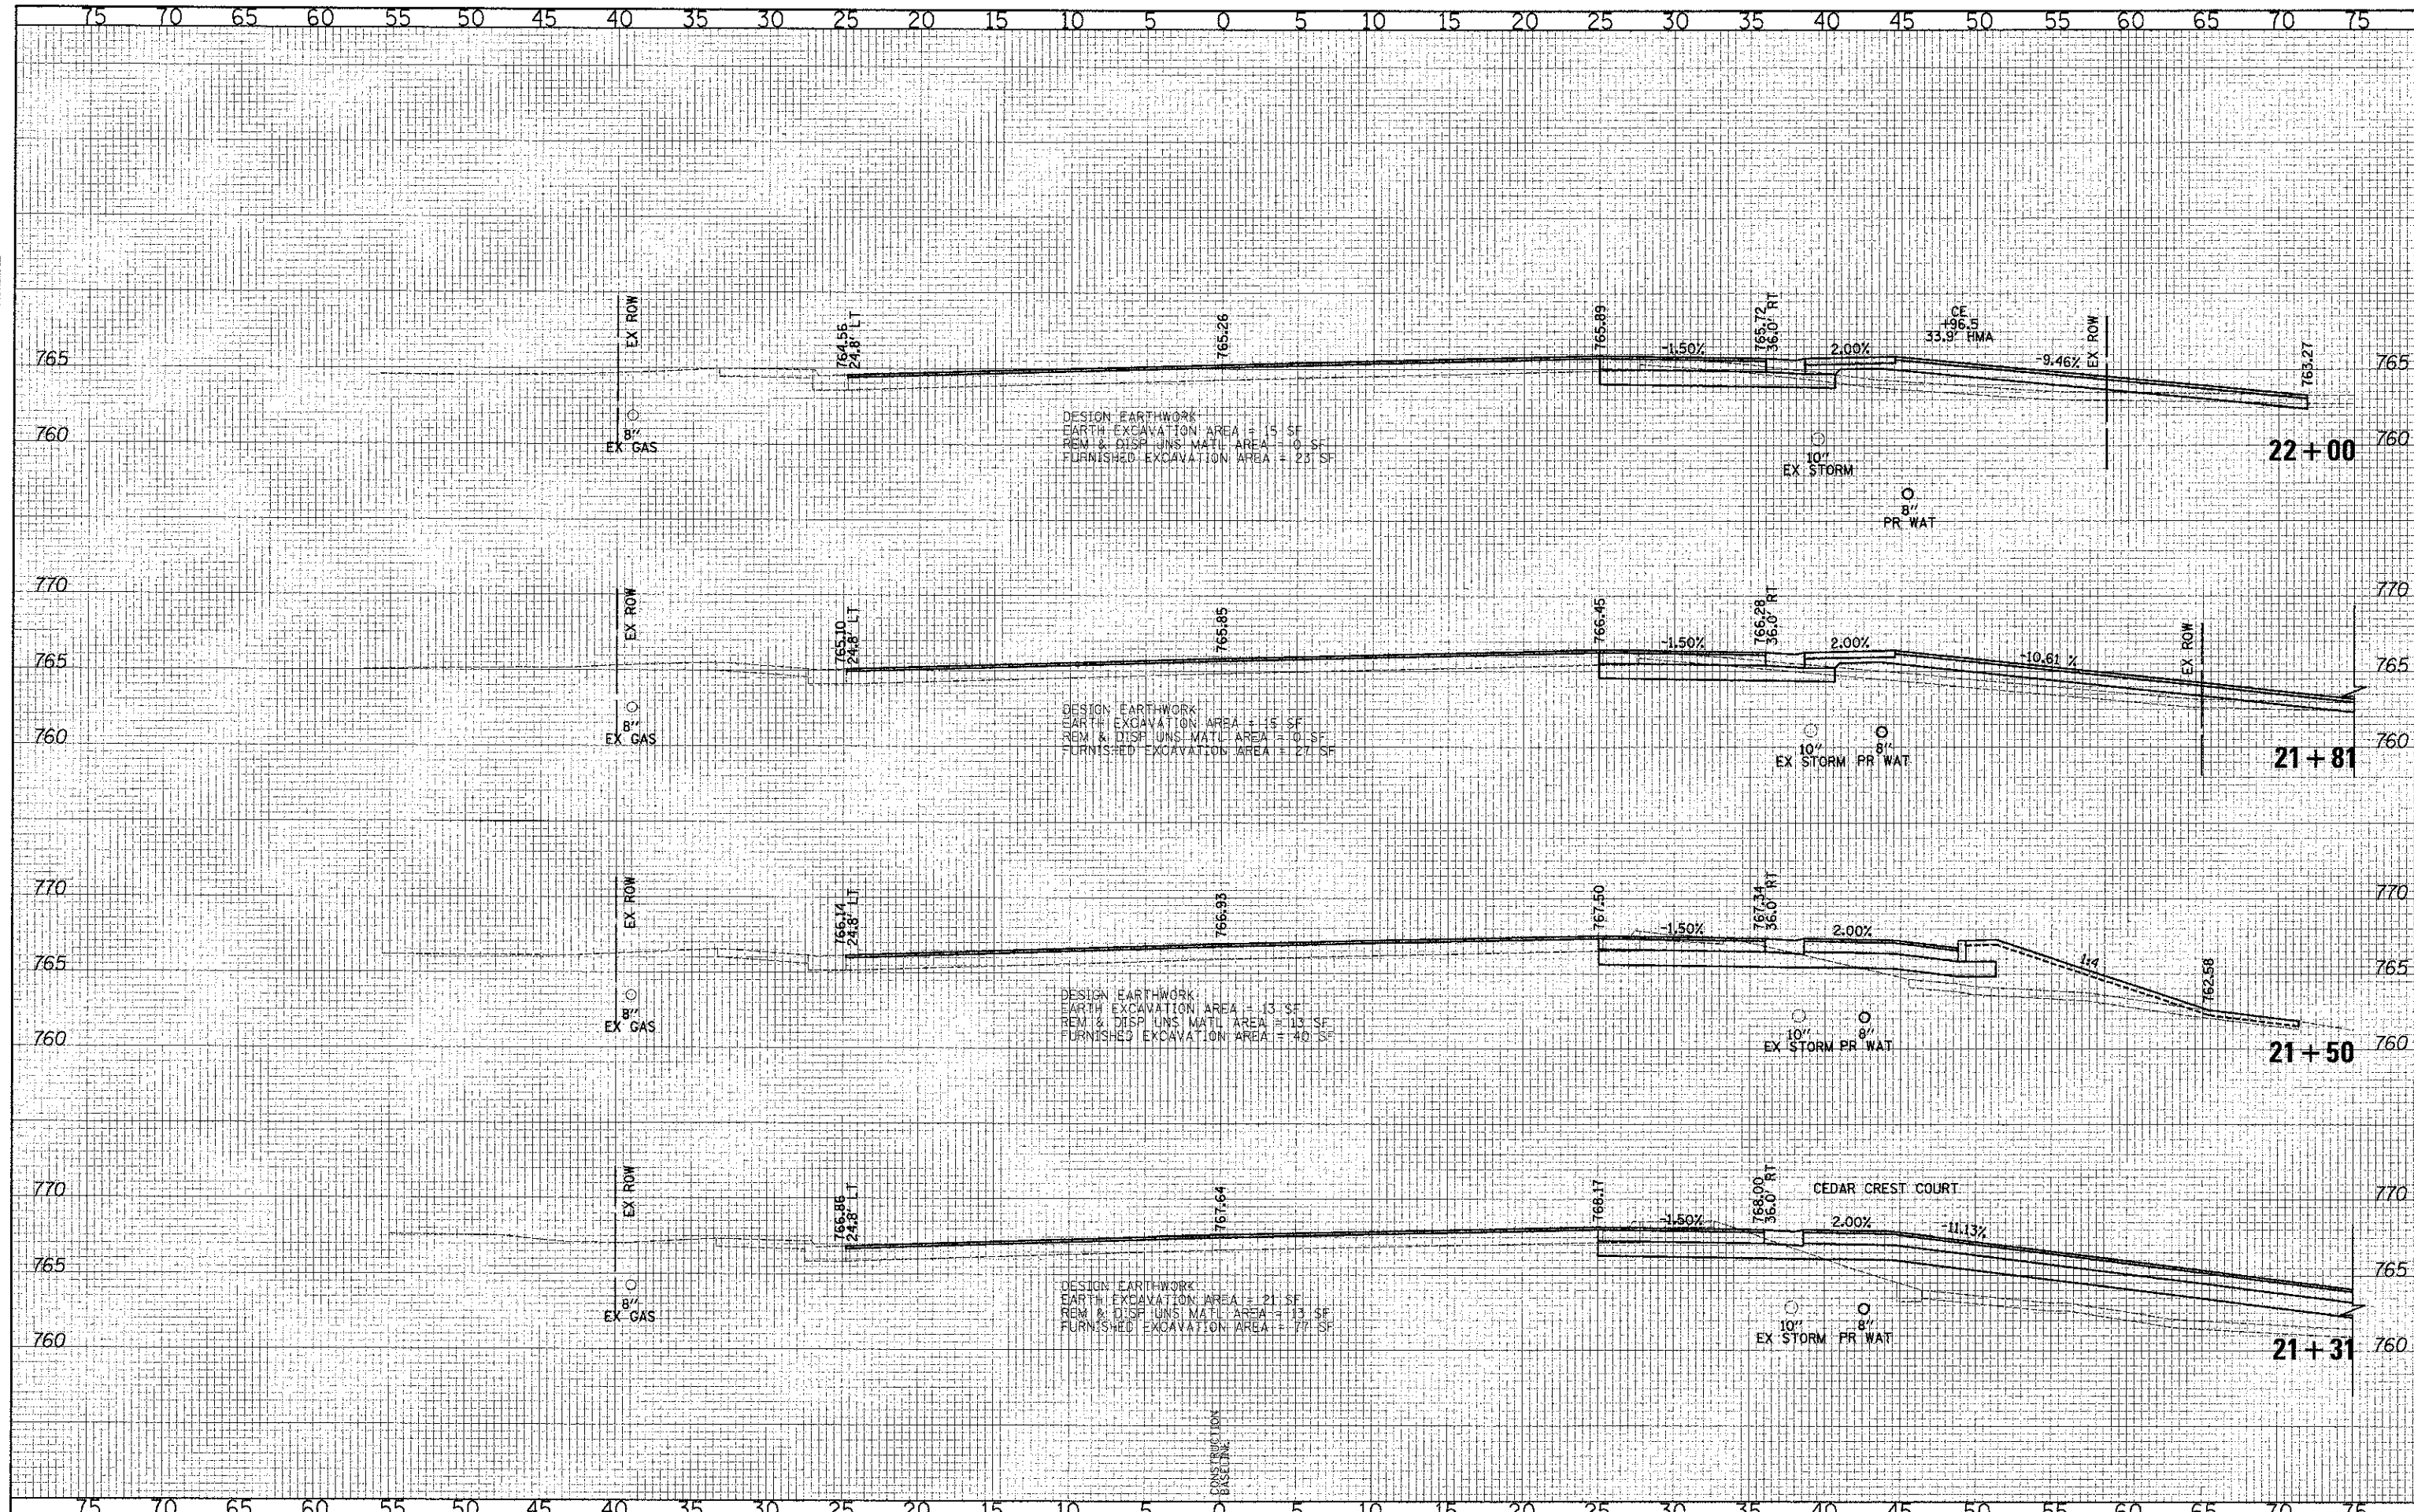


75 70 65 60 55 50 45 40 35 30 25 20 15 10 5 0 5 10 15 20 25 30 35 40 45 50 55 60 65 70 75

450 E Devon Ave, Suite 300
Itasca, Illinois 60143
Tel: 630.773.3900 Fax: 630.773.3975
www.civiltechinc.com

DESIGNED -	PK	REVISED -
DRAWN -	JRR	REVISED -
CHECKED -	RTM	REVISED -
DATE -	12/17/2012	REVISED -

STATE OF ILLINOIS
DEPARTMENT OF TRANSPORTATION

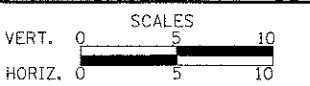


CROSS SECTIONS - CEDAR LAKE ROAD
SHEET NO. 4 OF 7 SHEETS | STA. 21+31.00 TO STA. 22+00.00

F.A.U. RTE.	SECTION	COUNTY	TOTAL SHEETS	SHEET NO.
0187	05-00121-07-WR	LAKE	223	220
CONTRACT NO. 63765				
FED. ROAD DIST. NO. 1 ILLINOIS FED. AID PROJECT				

DATE	
BY	
DESIGNED	
DRAWN	
CHECKED	
DATE	


DATE	
BY	
DESIGNED	
DRAWN	
CHECKED	
DATE	

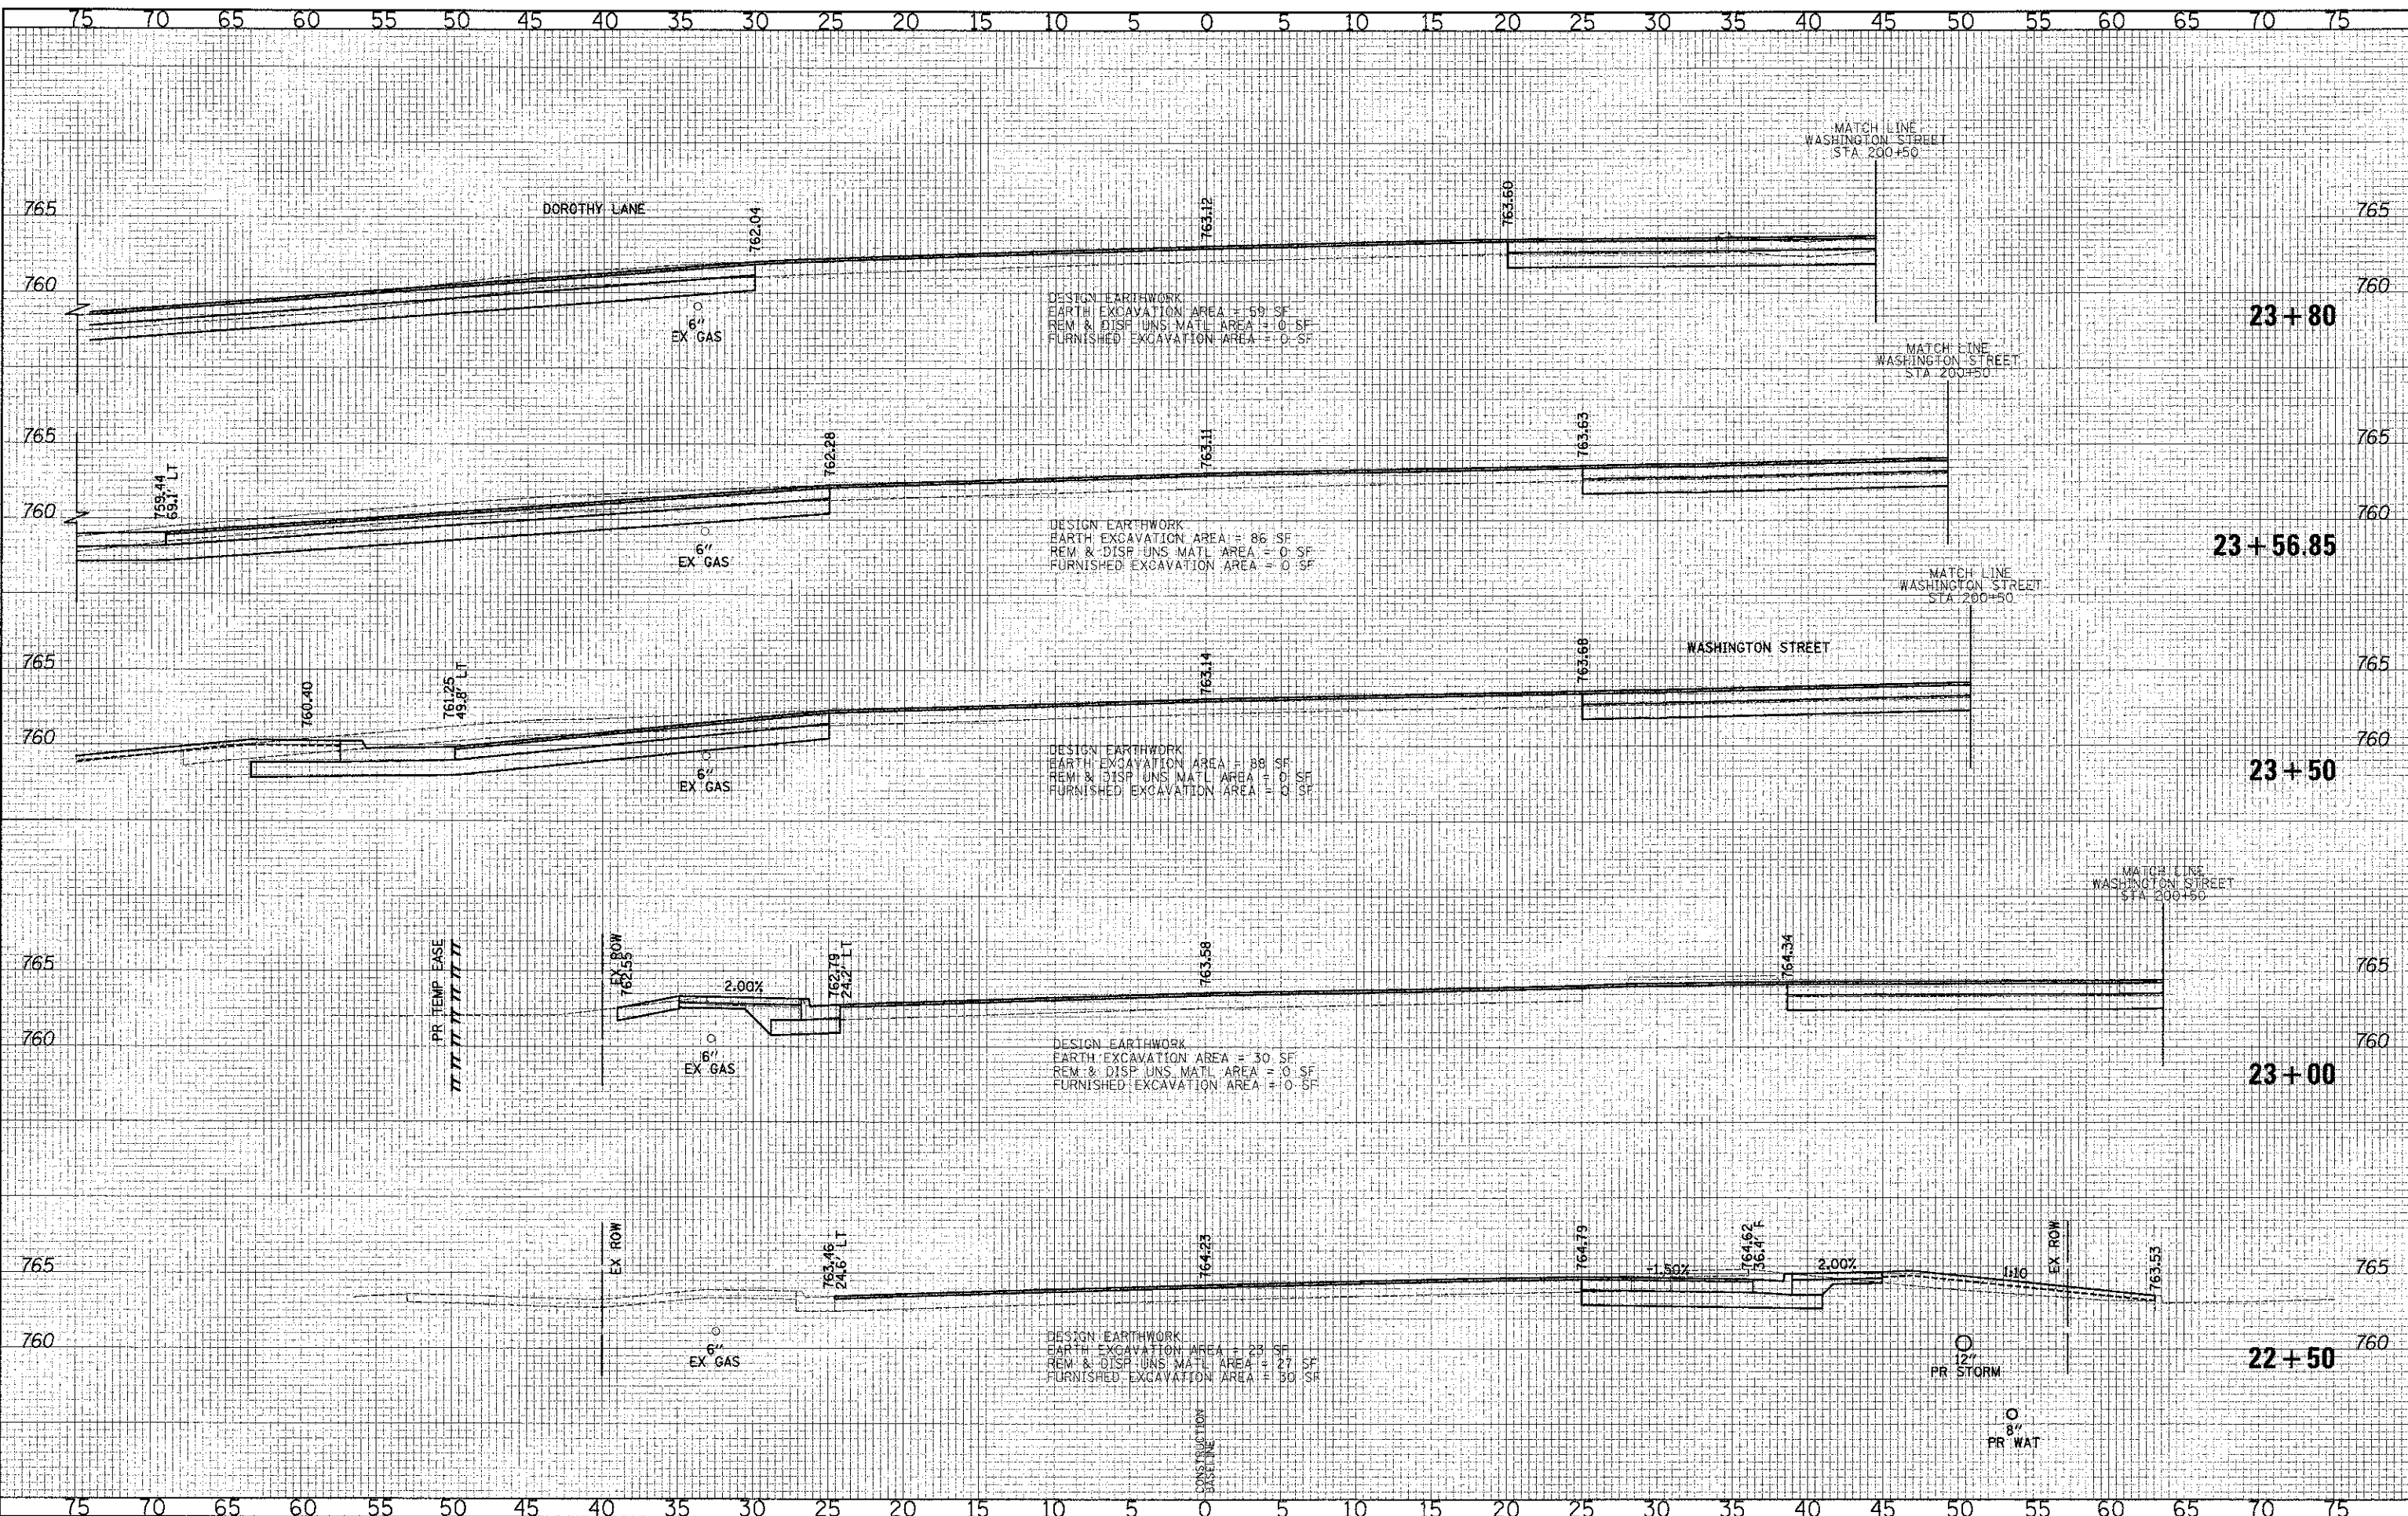

CIVILTECH
 450 E Devon Ave, Suite 300
 Itasca, Illinois 60143
 Tel: 830.773.3900 Fax: 830.773.3975
 www.civiltechinc.com

DESIGNED	- PK	REVISED	-
DRAWN	- JRR	REVISED	-
CHECKED	- RTM	REVISED	-
DATE	- 12/17/2012	REVISED	-

**STATE OF ILLINOIS
 DEPARTMENT OF TRANSPORTATION**

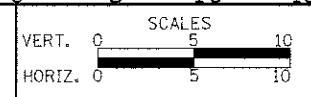


CROSS SECTIONS - CEDAR LAKE ROAD

SHEET NO. 5 OF 7 SHEETS STA. 22+50.00 TO STA. 23+80.00

F.A.I. RTE.	SECTION	COUNTY	TOTAL SHEETS	SHEET NO.
0187	05-00121-07-WR	LAKE	223	221
CONTRACT NO. 63765				
FED. ROAD DIST. NO. 1 (ILLINOIS) FED. AID PROJECT				

DATE	
BY	
7 000	7 000
CONVISED	CONVISED
PLOTTED	PLOTTED
NOTE BOOK	NOTE BOOK
AREAS CHECKED	AREAS CHECKED
NO.	NO.


DATE	
BY	
7 000	7 000
CONVISED	CONVISED
PLOTTED	PLOTTED
NOTE BOOK	NOTE BOOK
AREAS CHECKED	AREAS CHECKED
NO.	NO.

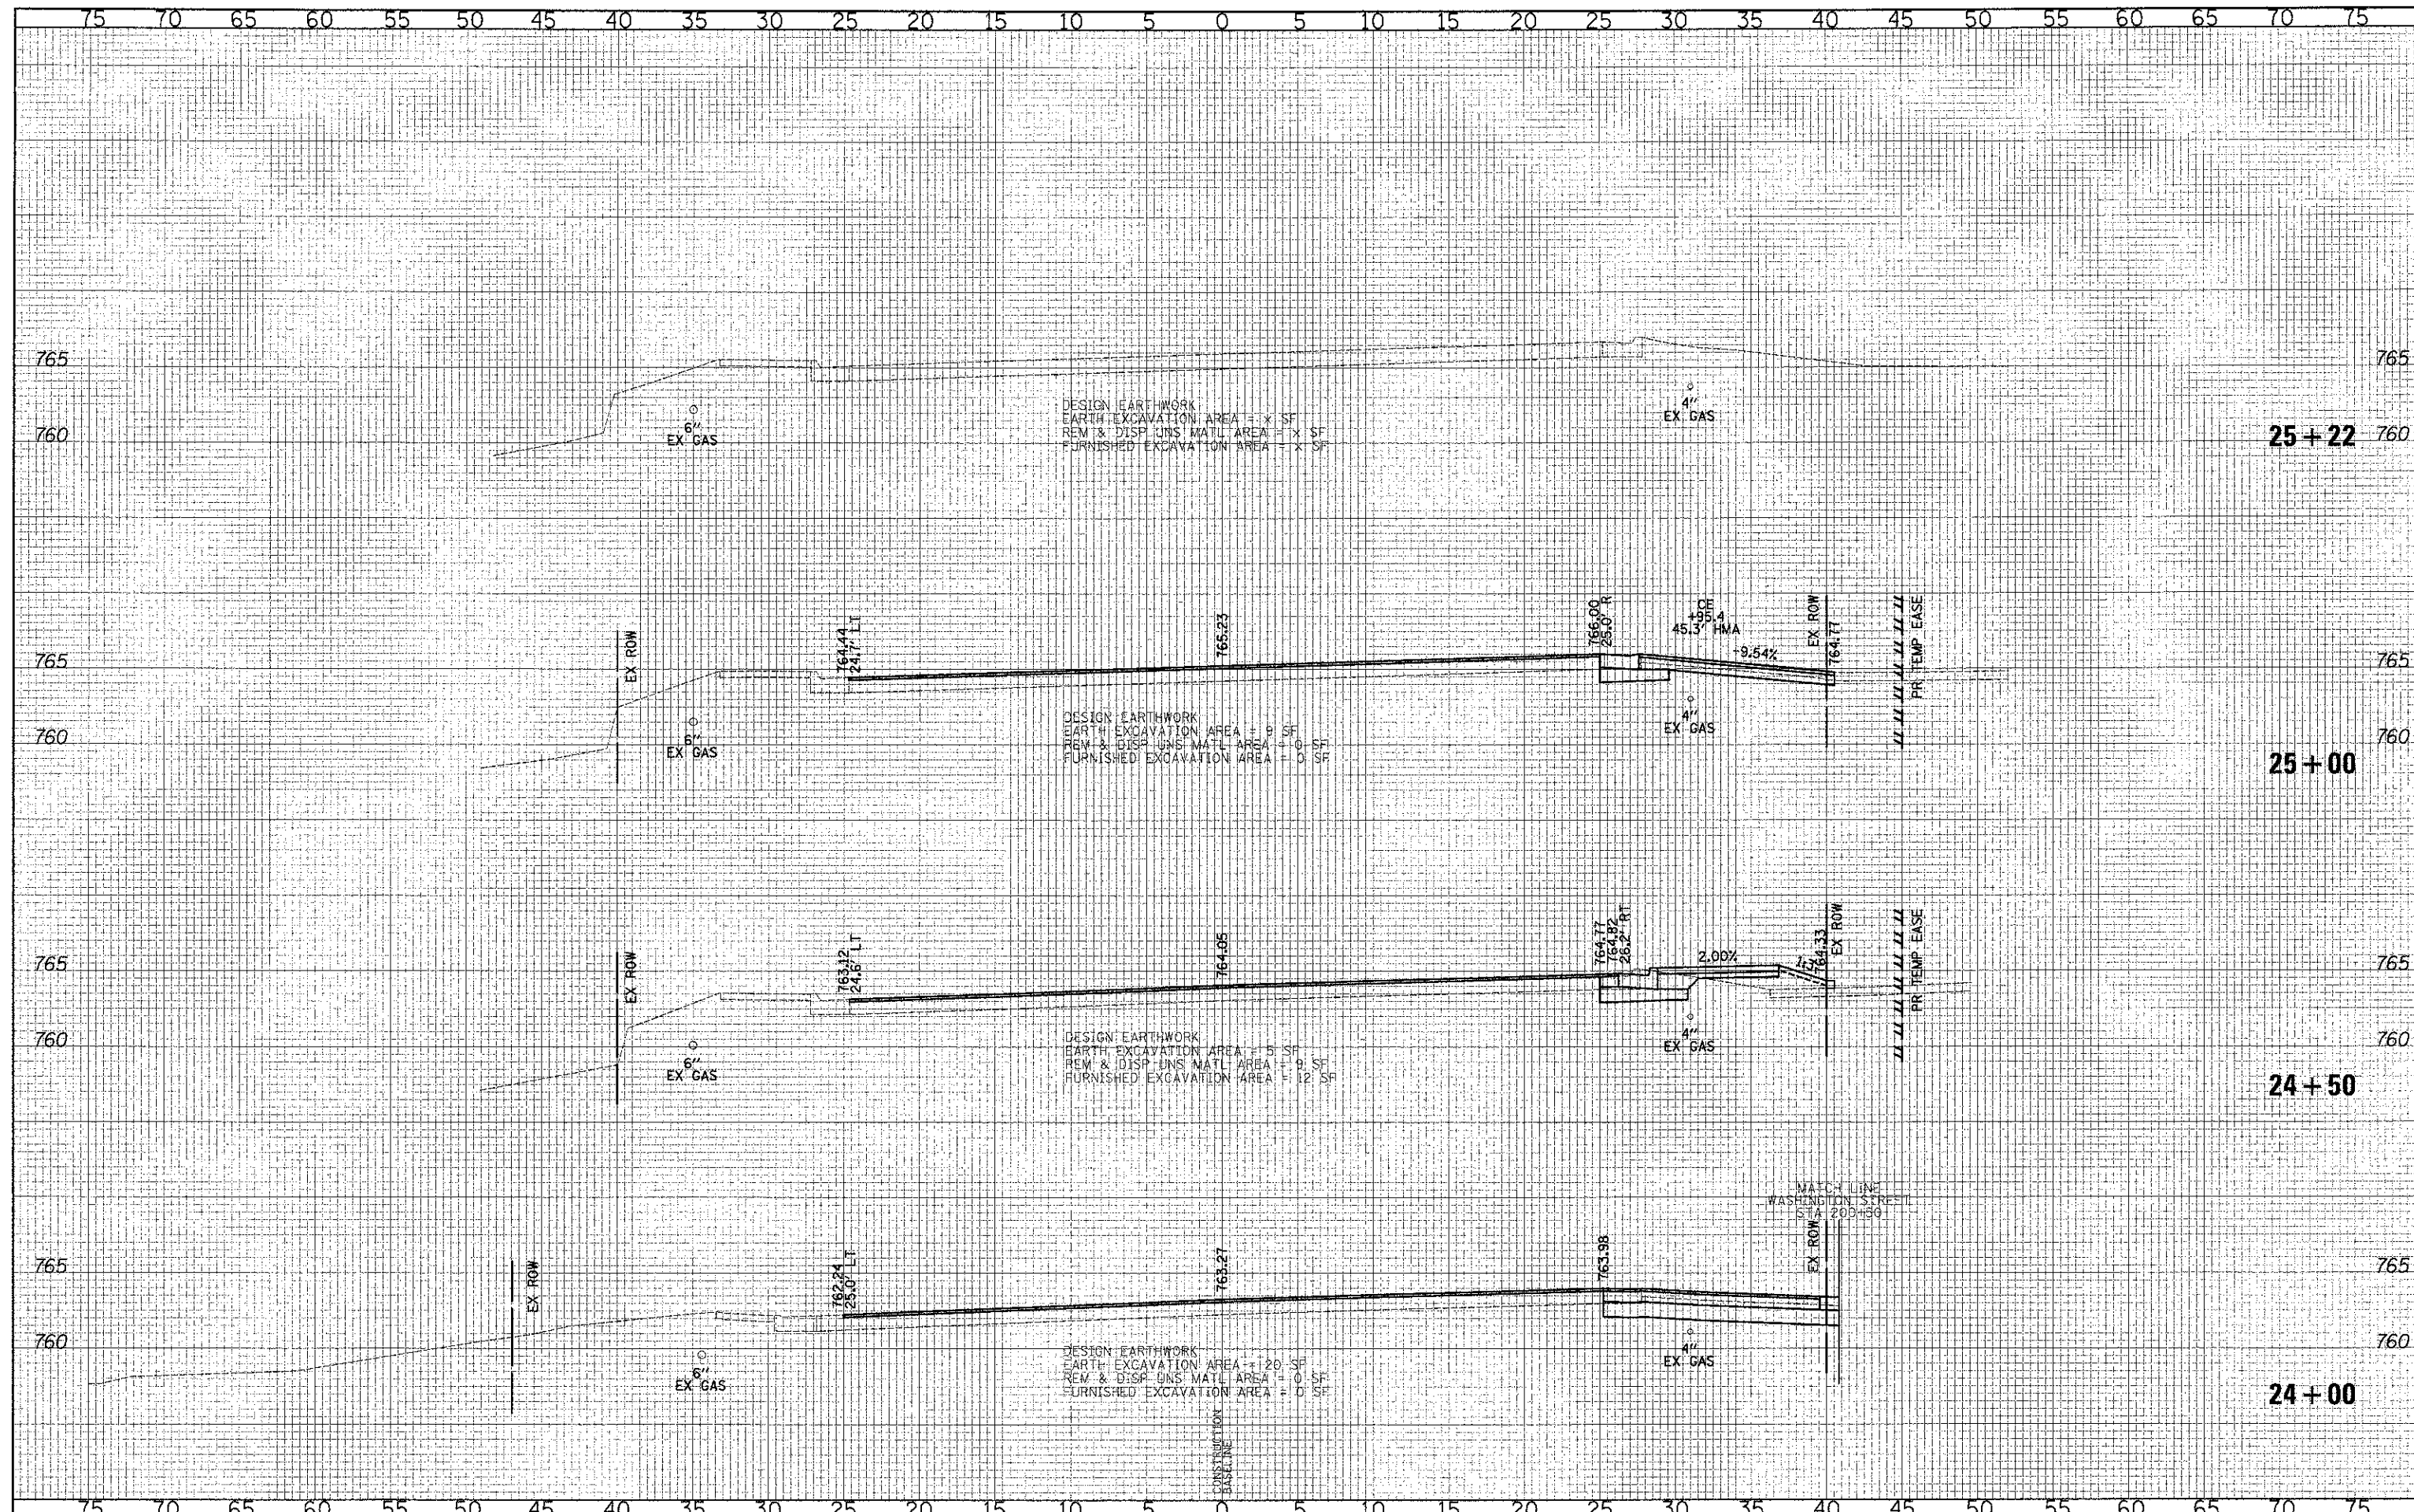

CIVILTECH
450 E Devon Ave, Suite 300
Itasca, Illinois 60143
Tel: 630.773.3900 Fax: 630.773.3975
www.civiltechinc.com

DESIGNED - PK	REVISED -
DRAWN - JRR	REVISED -
CHECKED - RTM	REVISED -
DATE - 12/17/2012	REVISED -

**STATE OF ILLINOIS
DEPARTMENT OF TRANSPORTATION**

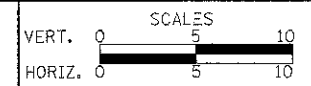

CROSS SECTIONS - CEDAR LAKE ROAD


SHEET NO. 6 OF 7 SHEETS STA. 24+00.00 TO STA. 25+22.00

F.A.U. RTE.	SECTION	COUNTY	TOTAL SHEET SHEETS: NO.
0187	05-00121-07-WR	LAKE	223 222
FED. ROAD DIST. NO. 1 (ILLINOIS) FED. AID PROJECT			CONTRACT NO. 63765

75 70 65 60 55 50 45 40 35 30 25 20 15 10 5 0 5 10 15 20 25 30 35 40 45 50 55 60 65 70 75

DATE	
BY	
DESIGNED	
DRAWN	
CHECKED	
DATE	


DATE	
BY	
DESIGNED	
DRAWN	
CHECKED	
DATE	

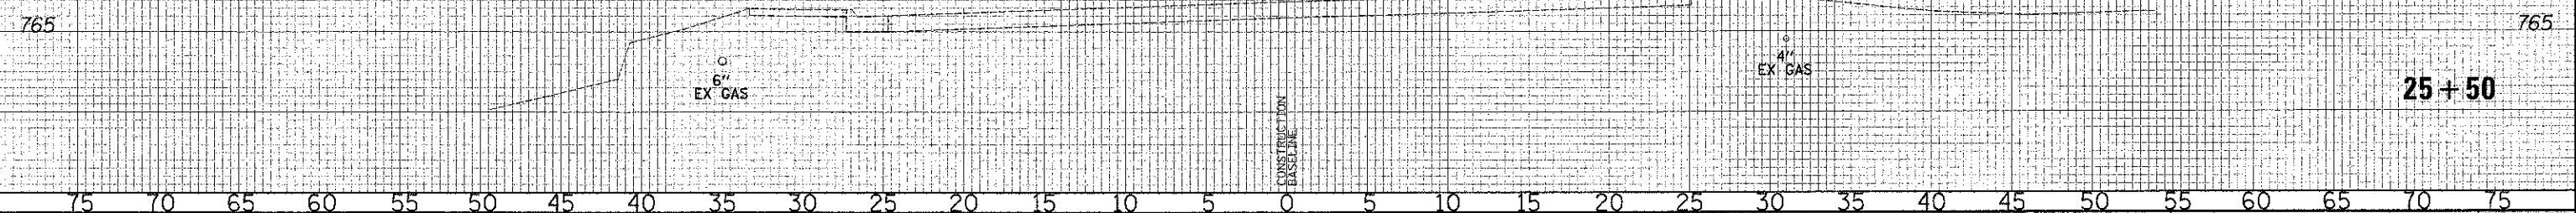

CIVILTECH
 480 E Devon Ave, Suite 300
 Itasca, Illinois 60143
 Tel: 630.773.3900 Fax: 630.773.3975
 www.civiltechinc.com

DESIGNED - PK	REVISED -
DRAWN - JRR	REVISED -
CHECKED - RTM	REVISED -
DATE - 12/17/2012	REVISED -

STATE OF ILLINOIS
DEPARTMENT OF TRANSPORTATION

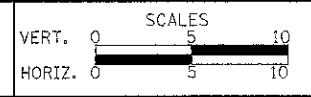

CROSS SECTIONS - CEDAR LAKE ROAD

SHEET NO. 7 OF 7 SHEETS STA. 25+50.00 TO STA. 25+50.00

F.A.V. RTE.	SECTION	COUNTY	TOTAL SHEETS	SHEET NO.
0187	05-00121-07-WR	LAKE	223	223
FED. ROAD DIST. NO. 1 ILLINOIS FED. AID PROJECT			CONTRACT NO. 63765	