
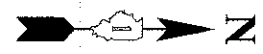


Drawing file: W:\Projects\76012032 - ELM STREET RECONSTRUCTION - HAKC\1\CS_alignments.dwg Dec 07, 2012 - 2:28pm

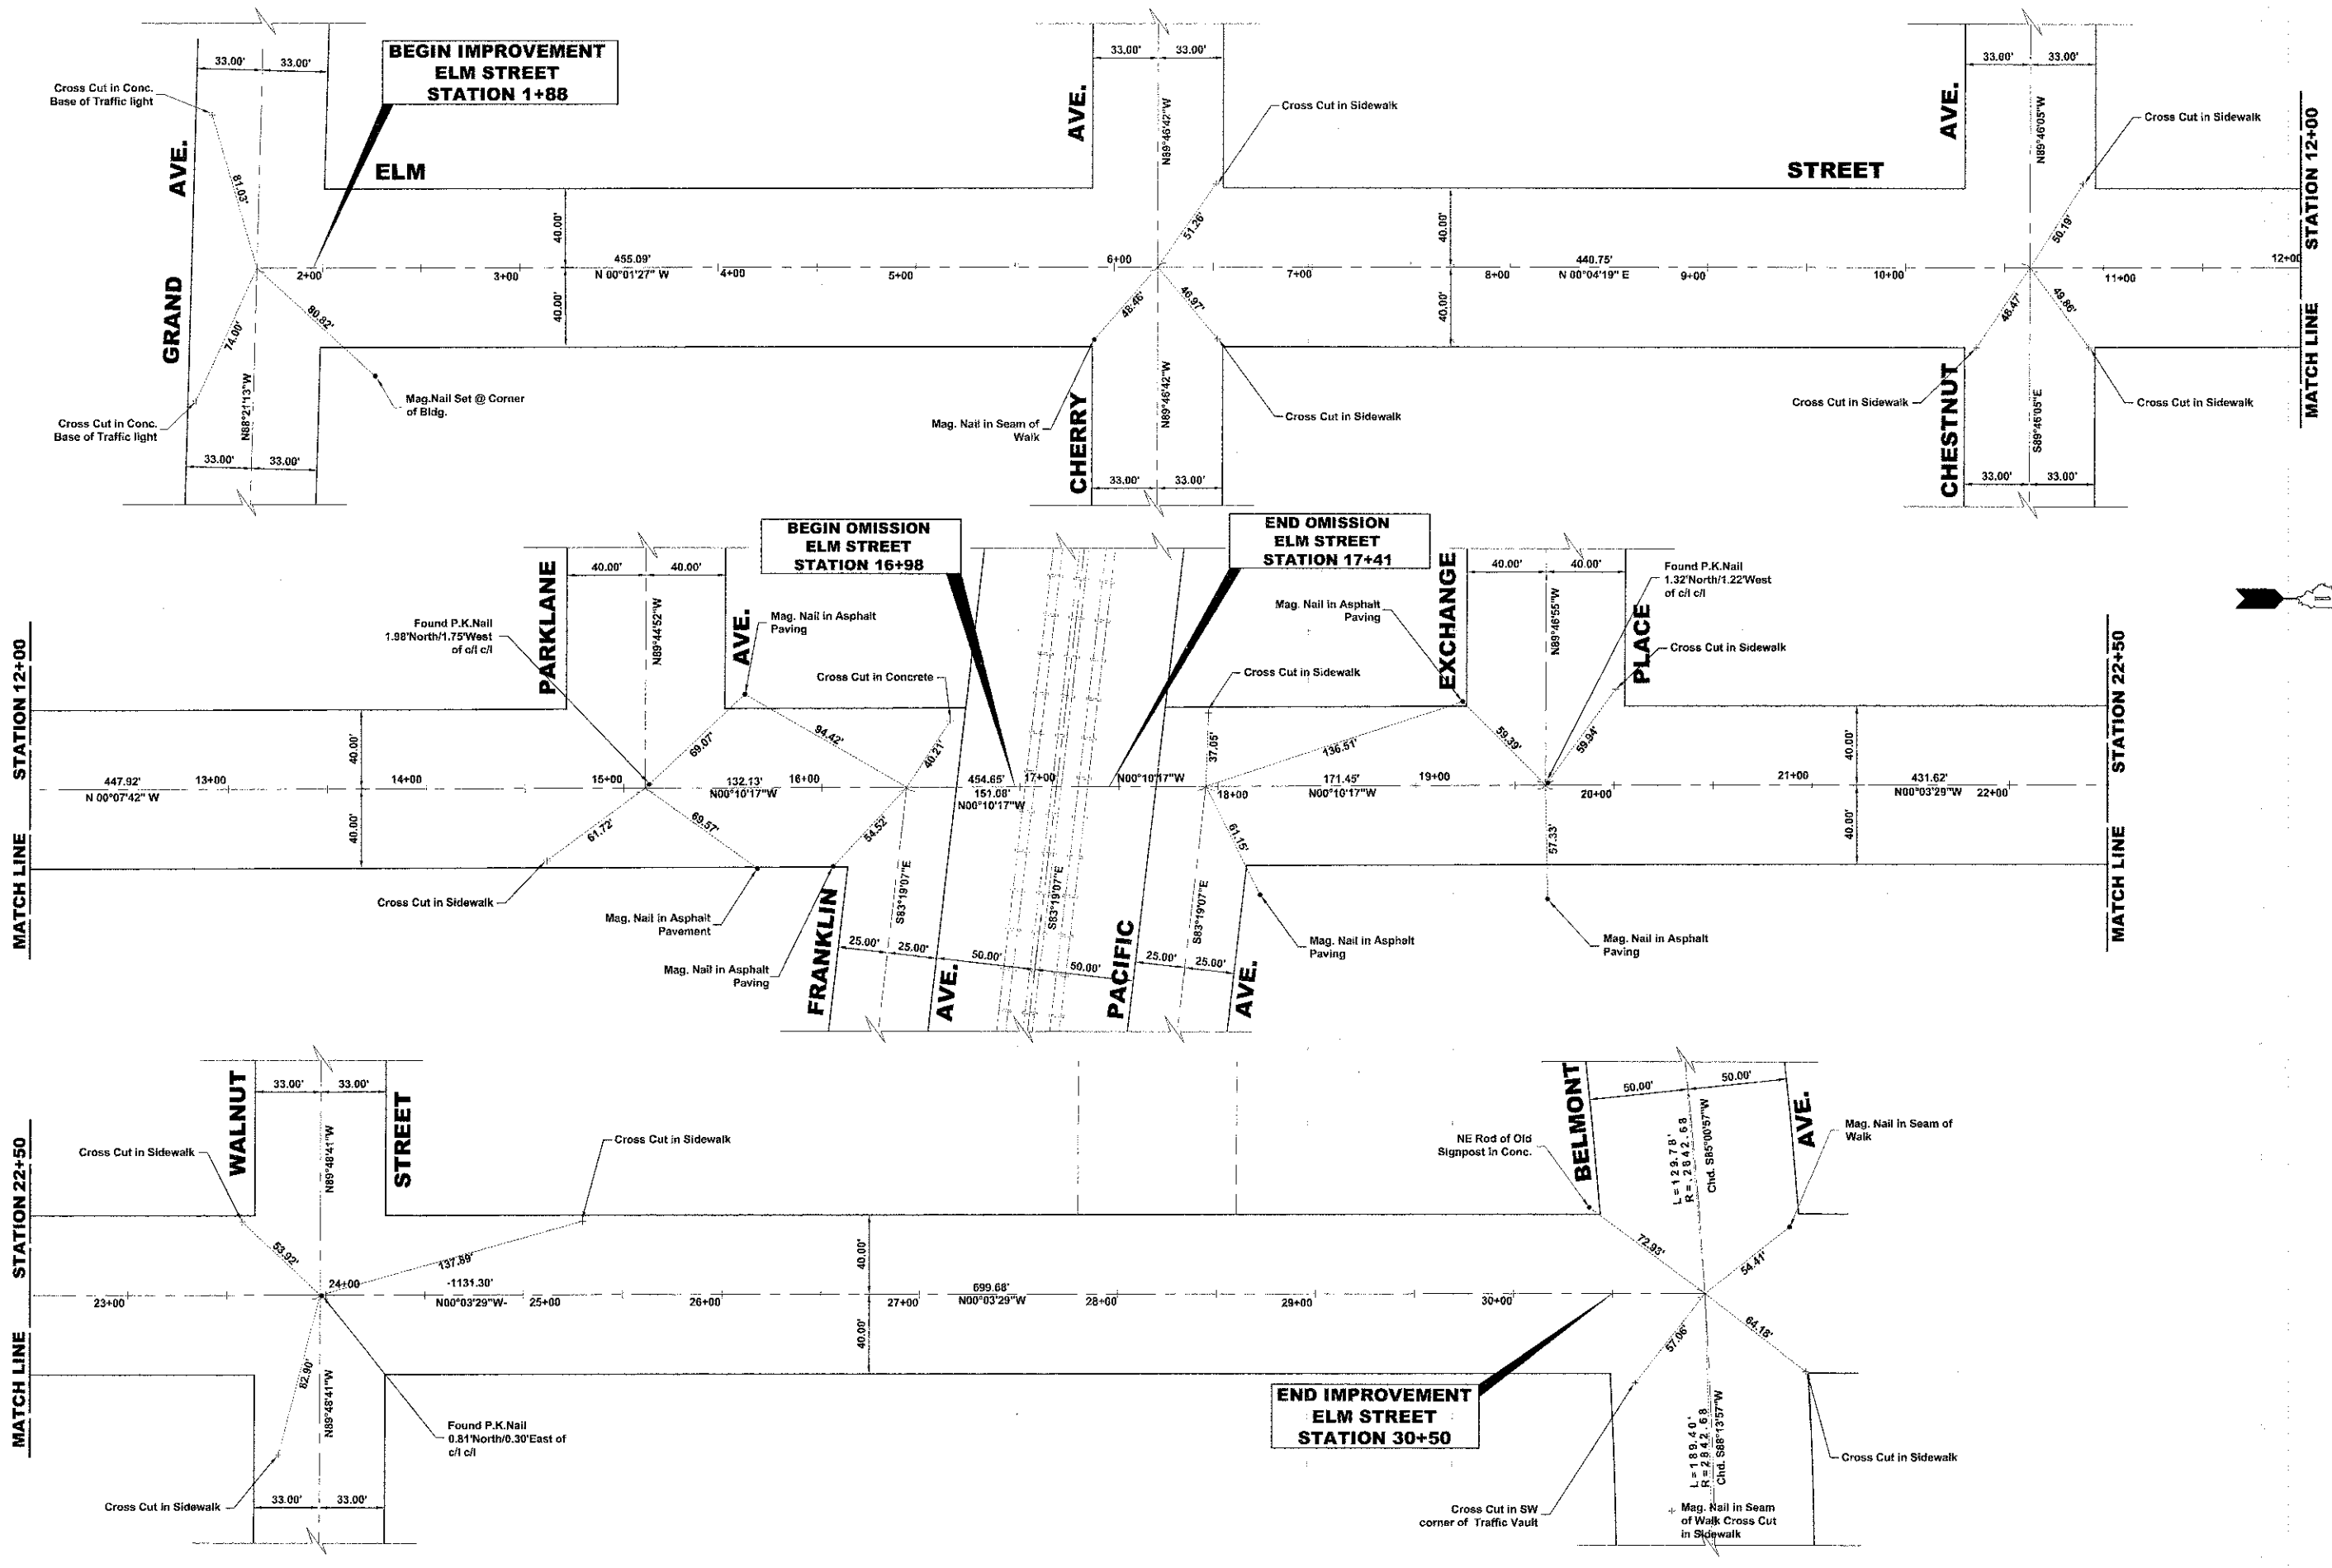

HANCOCK ENGINEERING

- ◆ Civil Engineers
- ◆ Municipal Consultants
- ◆ Established 1911

5933 Roosevelt Road
 Wheeling, Illinois 60154-3786
 Phone: 708/965-0349
 Fax: 708/965-1212

DESIGNED -	CB/SBC	REVISED -	
DRAWN -	ECW, MK, DMM	REVISED -	
CHECKED -	MDL	REVISED -	
DATE -	12-7-12	REVISED -	

**STATE OF ILLINOIS
 DEPARTMENT OF TRANSPORTATION**

**ELM STREET
 ALIGNMENT AND TIES**

SCALE: 1"=60'

SHEET NO. 1 OF 1 SHEETS STA. - TO STA. -

F.A.U. RTE.	SECTION	COUNTY	TOTAL SHEETS	SHEET NO.
1260	12-00097-00-PV	COOK	56	8
FIELD BOOK NO. : X		CONTRACT NO. 63771		
FED. ROAD DIST. NO. 1 ILLINOIS FED. AID PROJECT				