

LANDSCAPING NOTES

SODDING:

ALL DISTURBED AREAS INDICATED ON CROSS SECTION OR LANDSCAPING PLANS TO BE SODDED, INCLUDING FERTILIZER NUTRIENTS*, AND SUPPLEMENTAL WATERING WHICH IS TO BE USED AFTER THE INITIAL WATERING (AS SPECIFIED AND AS DIRECTED BY THE ENGINEER) AT THE RATE OF 10 GALLONS PER SQUARE YARD SODDING. SODDED SLOPES WHICH ARE 2:1 OR STEEPER SHALL BE STAKED. (PROVIDE A 3" STRIP AROUND CATCH BASINS IN SEEDED AREAS).

FERTILIZER NUTRIENTS* FOR SODDING:

USE A FERTILIZER WITH A 1:1:1 RATIO PER ACRE:
 60 LBS. NITROGEN FERTILIZER NUTRIENT
 60 LBS. PHOSPHORUS FERTILIZER NUTRIENT
 60 LBS. POTASSIUM FERTILIZER NUTRIENT
 TOTAL: 180 LBS. PER ACRE

4" TOP SOIL LAYER:

SOIL SHALL BE SPREAD AS INDICATED ON THE TYPICAL CROSS SECTIONS.

A MINIMUM OF GRADING TO BE PERMITTED WITHIN AN APPROXIMATE RADIUS OF 6' FROM ALL TREES TO BE SAVED AS DETERMINED BY THE ENGINEER.

MULCH:

MULCH TO BE PLACED AROUND ALL TREES LOCATED IN AREAS THAT ARE TO BE SODDED.

PROPOSED TREES:

ALL PROPOSED TREES SHALL FOLLOW THE FOLLOWING MINIMUM DISTANCES:



- *THREE FEET (3') FROM NEAREST MAINLINE WALK
- *THREE FEET (3') FROM NEAREST CARRIAGE WALK
- *FOUR FEET (4') FROM NEAREST FACE OF CURB

LEGEND OF SYMBOLS

SYMBOL	DESCRIPTION
	PROPOSED CONCRETE PAVEMENT AREA
	PROPOSED CONCRETE AREA
	PROPOSED SODDED PARKWAY
	PROPOSED HOT-MIX ASPHALT AREA

TREE REPLACEMENT

SYMBOL	COMMON NAME	SCIENTIFIC NAME	SIZE	QUANTITY
A	FRONTIER ELM	ULMUS X FRONTIER	3" CALIPER	12
B	MAGYAR ARISTOCRAT GINKO	GINKGO BILOBA MAGYAR ARISTOCRAT	3" CALIPER	9
C	IMPERIAL THORNLESS HONEYLOCUST	GLEDITSIA TRIACANTHOS VAR. INERMIS IMPERIAL	3" CALIPER	3
D	GREENSPIRE LITTLE LEAF LINDEN	TILIA CORDATA	3" CALIPER	2
E	COLUMNAR NORWAY MAPLE	ACER PLATANOIDES COLUMNARE	3" CALIPER	3
G	DAVID CRABAPPLE	MALUS DAVID	3" CALIPER	6
H	WHITE OAK	QUERCUS ALBA	2-1/2" CALIPER	2
I	IVORY SILK JAPANESE TREE LILAC	SYRINGA RETICULATA IVORY SILK	3" CALIPER	6

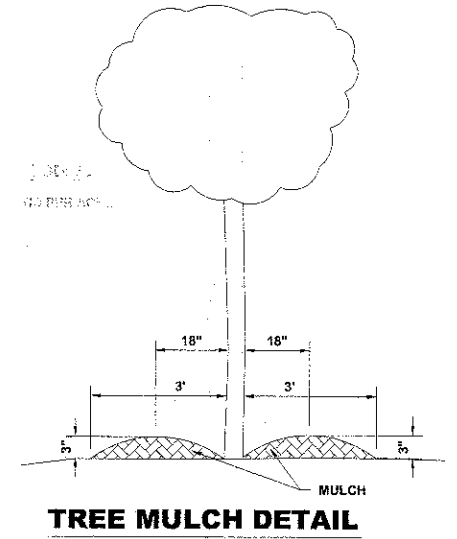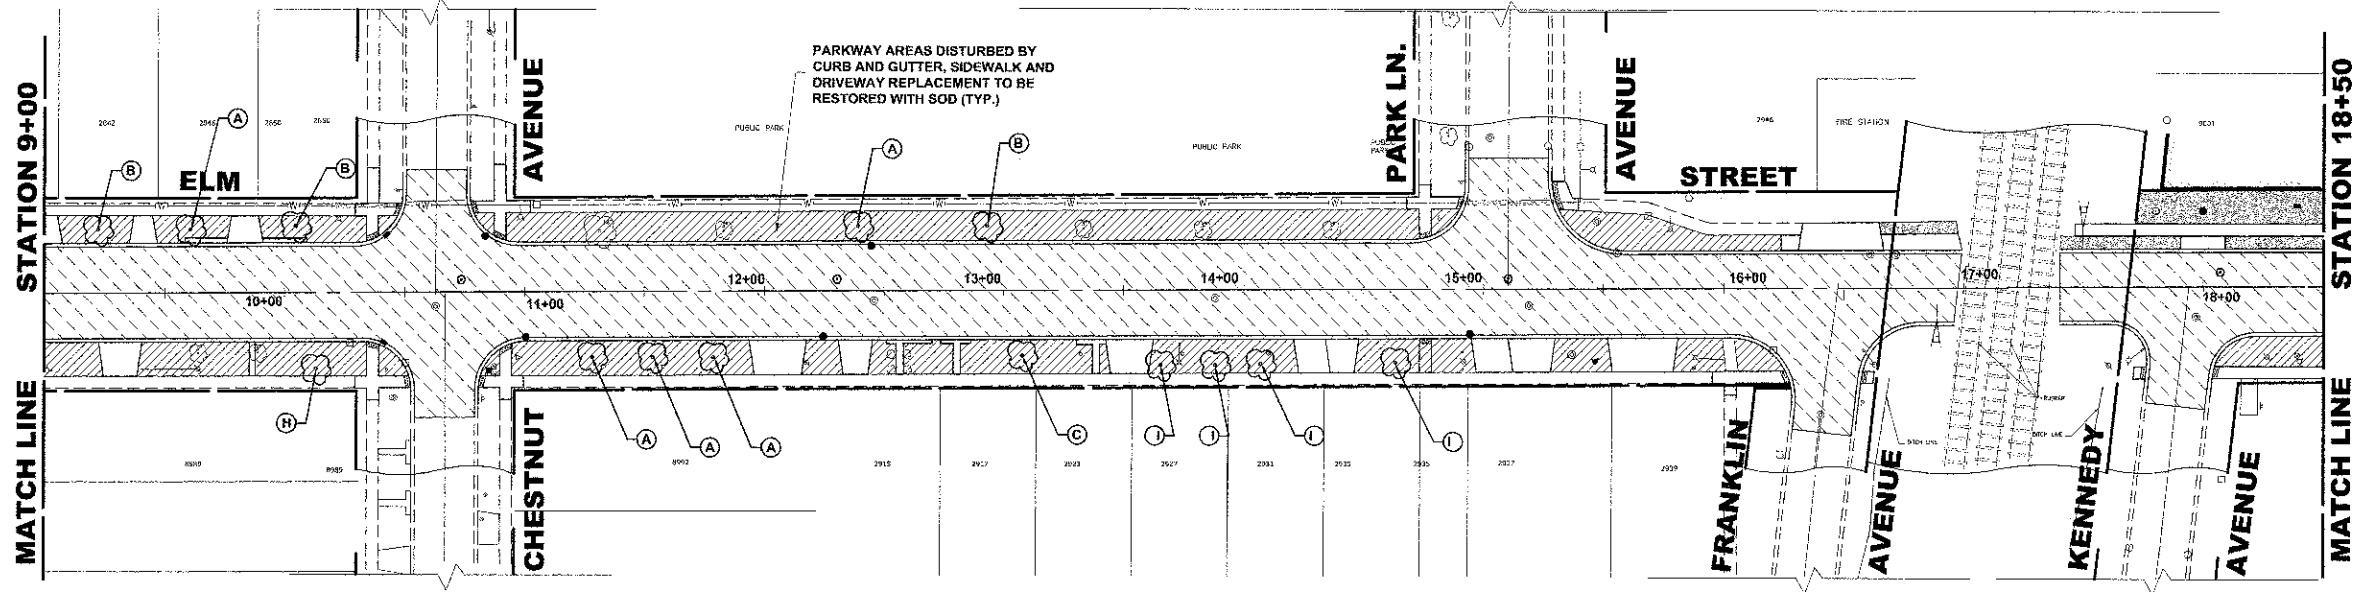

Civil Engineers
Municipal Consultants
 Established 1911

9933 Roosevelt Road
 Westchester, Illinois 60154-2780
 Phone: 708/665-4300
 Fax: 708/665-1212

DESIGNED - CB/SBC	REVISED -
DRAWN - ECW, MK, DMM	REVISED -
CHECKED - MDL	REVISED -
DATE - 12-7-12	REVISED -

STATE OF ILLINOIS
DEPARTMENT OF TRANSPORTATION

ASPHALT & LANDSCAPING PLAN

SCALE: 1" = 40'

SHEET NO. 1 OF 2 SHEETS STA. - TO STA. -

F.A.U. RTE. 1260	SECTION 12-00097-00-PV	COUNTY COOK	TOTAL SHEETS 56	SHEET NO. 43
FIELD BOOK NO. : X	CONTRACT NO. 63771			
FED. ROAD DIST. NO. 1 ILLINOIS		FED. AID PROJECT		

Drawing file: W:\Projects\76012052 - ELM STREET RECONSTRUCTION PHASE 1\DR-44-CLM-406246.dwg Dec 07, 2012 2:59pm