
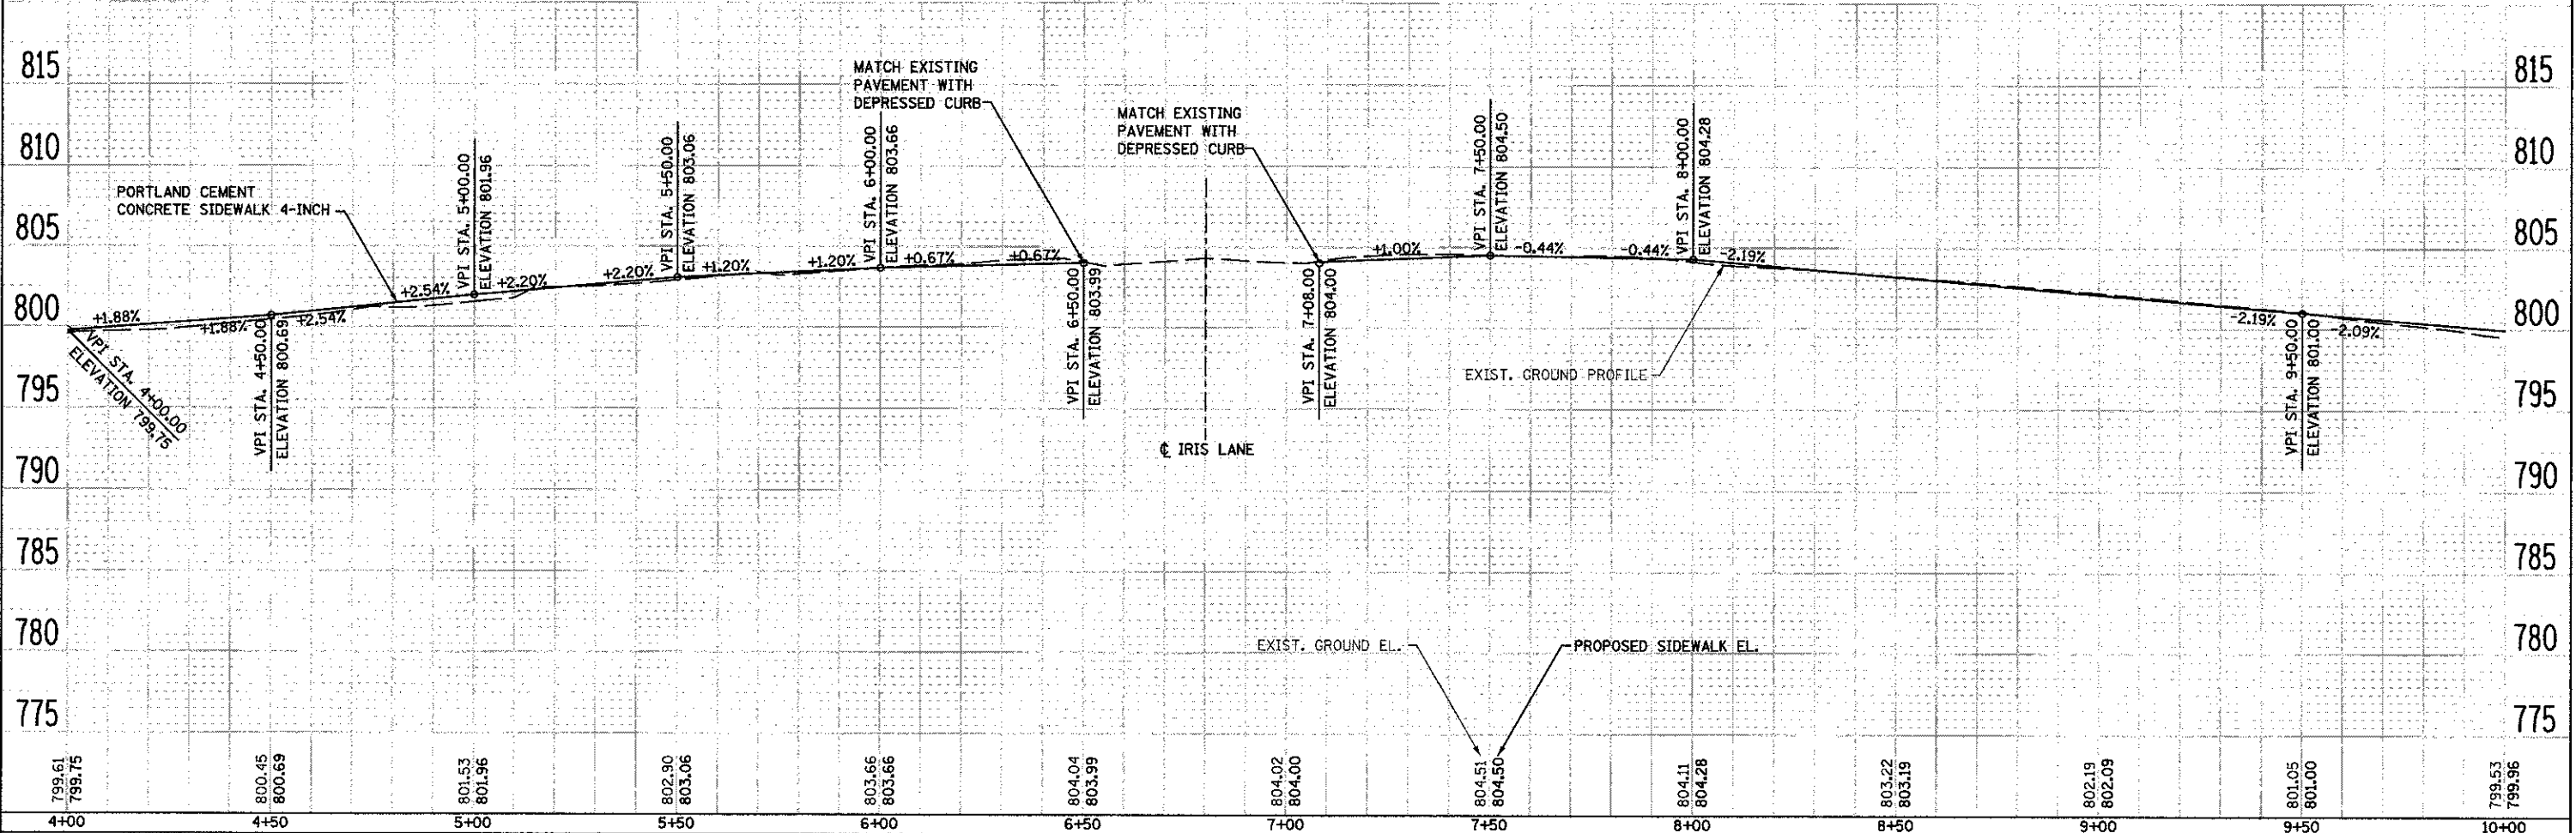


DATE	
BY	
REVISION	
PLAN	
NOTE BOOK	
NO.	
FILE NAME	

DATE	
BY	
REVISION	
PROFILE	
NOTE BOOK	
NO.	
FILE NAME	

FILE NAME = S:\JUL16780-6795\6762\085\WorkArea\Sheet\PLR02.dgn

COMBINATION CURB & GUTTER
COMBINATION CONCRETE CURB & GUTTER
TYPE B-6.12
SUBBASE GRANULAR MATERIAL, TYPE A 4"

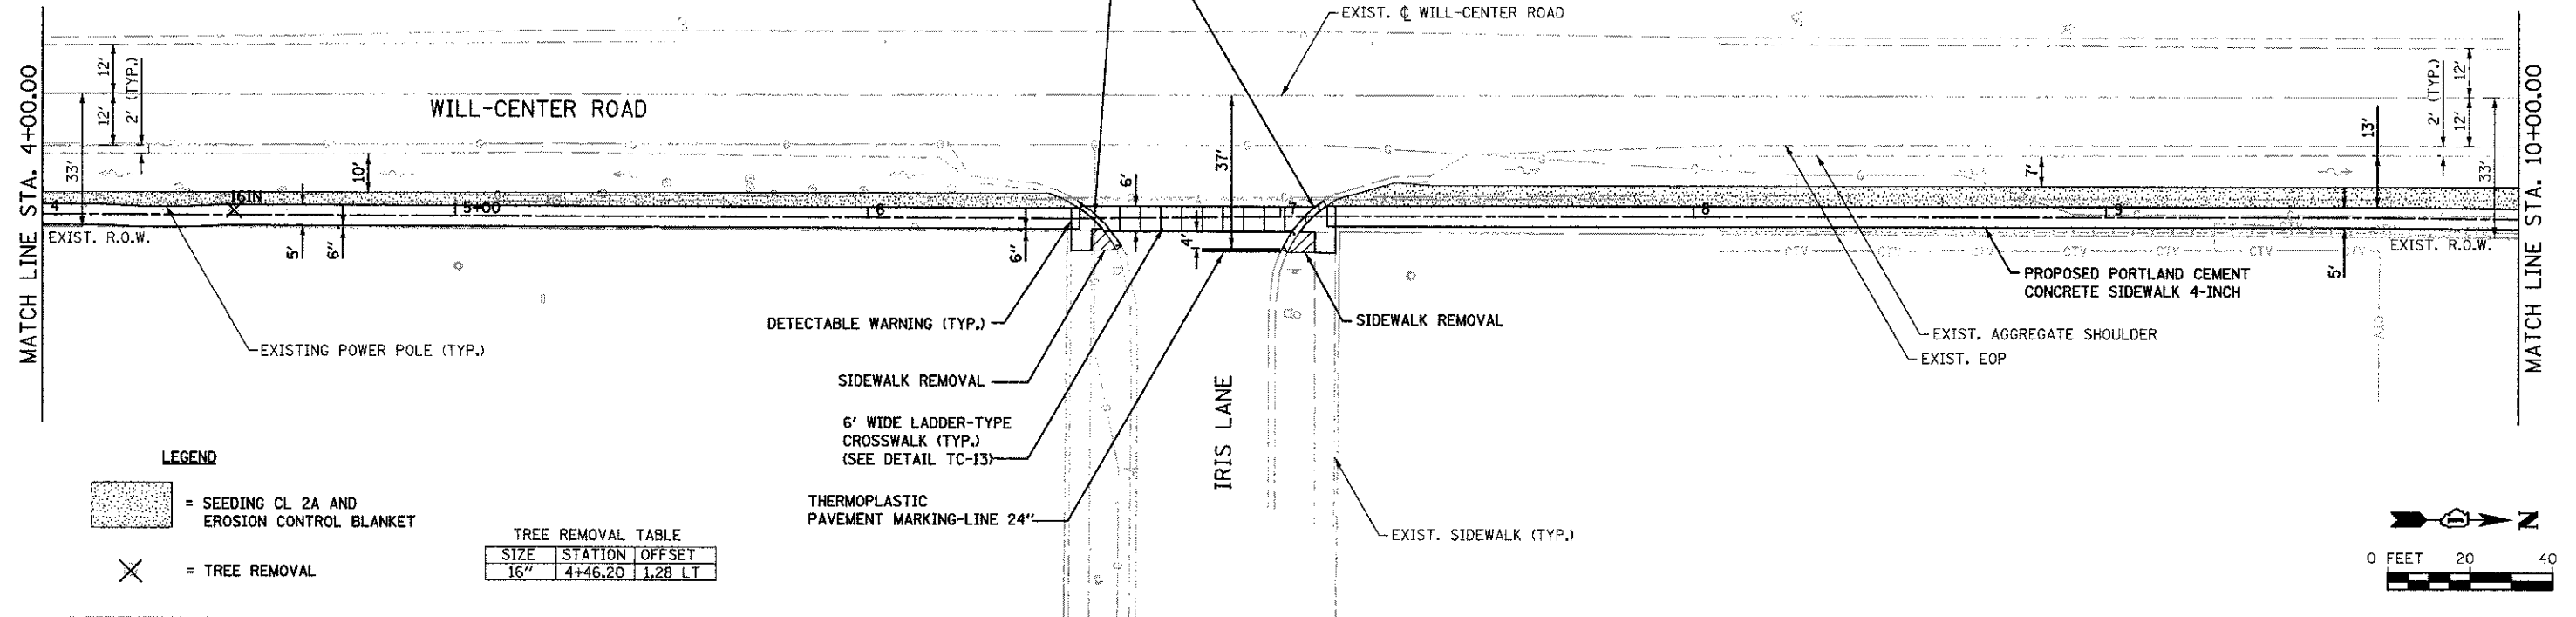

1170 SOUTH HOUBOLT ROAD
JOLIET, ILLINOIS 60431
(815) 744-4200
STRAND
ENGINEERS

USER NAME = akwasin	DESIGNED - AAN	REVISED -
DESIGNED - AAN	CHECKED - MAG	REVISED -
CHECKED - MAG	DRAWN - AJJ	REVISED -
DRAWN - AJJ	DATE - 10/02/2012	REVISED -

STATE OF ILLINOIS
DEPARTMENT OF TRANSPORTATION

WILL-CENTER ROAD SIDEWALK - PLAN & PROFILE
SCALE: AS SHOWN SHEET NO. OF SHEETS STA. 4+00.00 TO STA. 10+00.00

MUN. RTE. 1007	SECTION 09-00021-00-SW	COUNTY WILL	TOTAL SHEETS 22	SHEET NO. 10
CONTRACT NO. 63772				
FED. ROAD DIST. NO. 1 ILLINOIS FED. AID PROJECT				