




PLAN	SURVEYED	DATE
NOTE BOOK	PLOTTED	DATE
NO.	REVISIONS	DATE
	BY	DATE
	BY	DATE
	BY	DATE

PROJECT	STRUCTURE	DATE
NO.	NO.	DATE

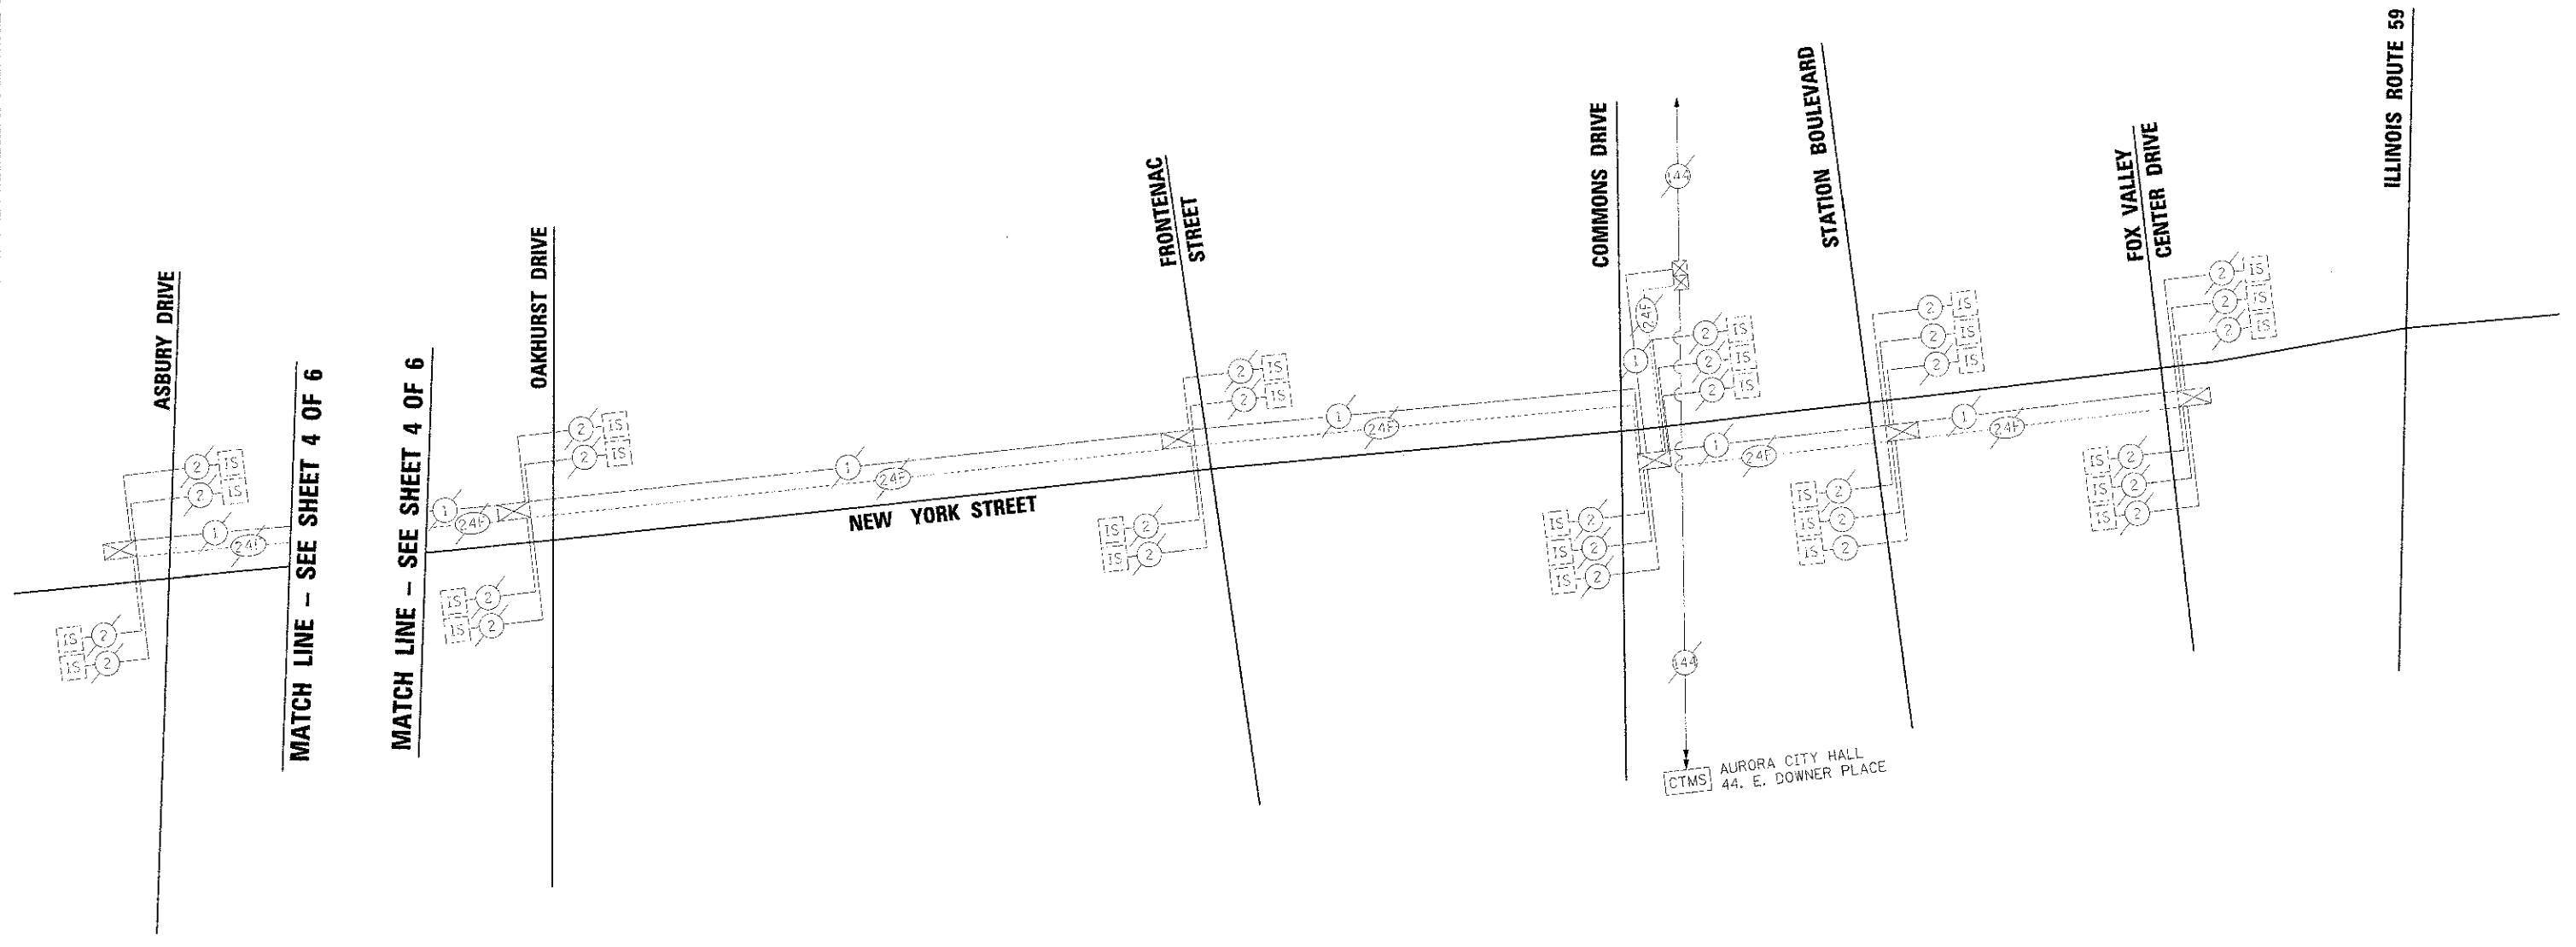

MATCH LINE -- SEE SHEET 4 OF 6

MATCH LINE -- SEE SHEET 4 OF 6

THE TRAFFIC SIGNAL CONTROL EQUIPMENT FOR THIS PROJECT SHALL BE "ECONOLITE" TO MATCH THE EXISTING ADJACENT SYSTEM.

	USER NAME = Mjeller DESIGNED = MJF REVISIONS = - CHECKED = APS REVISIONS = - DATE = 12/27/2012 REVISIONS = - FILE NAME = 598.il.schem_05.dgn REVISIONS = -	STATE OF ILLINOIS DEPARTMENT OF TRANSPORTATION	INTERCONNECT SCHEMATIC (SHEET 5 OF 6)	F.A.U. RITE. 2531 SECTION 11-00296-00-TL COUNTY DUPAGE/WILL TOTAL SHEETS 48 SHEET NO. 45 CONTRACT NO. 63786
	SCALE: SHEET NO. OF SHEETS STA. TO STA.			FED. ROAD DIST. NO. ILLINOIS FED. AID PROJECT