



**EXISTING TYPICAL SECTION  
CRYSTAL LAKE ROAD**  
ROYAL DRIVE TO LILLIAN STREET  
STA 176+00 TO STA 190+00

**EXISTING LEGEND**

- (A) HOT-MIX ASPHALT PAVEMENT; 6"±
- (B) HOT-MIX ASPHALT SURFACE REMOVAL; 3 1/2 INCH
- (C) AGGREGATE SUBBASE; 12"±
- (D) AGGREGATE SHOULDERS
- (E) EXISTING GROUND
- (F) EXISTING PCC SIDEWALK
- (G) EXISTING COMBINATION CONCRETE CURB AND GUTTER, TYPE B6.12

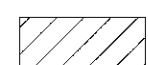

DENOTES AREA OF HOT-MIX ASPHALT SURFACE REMOVAL

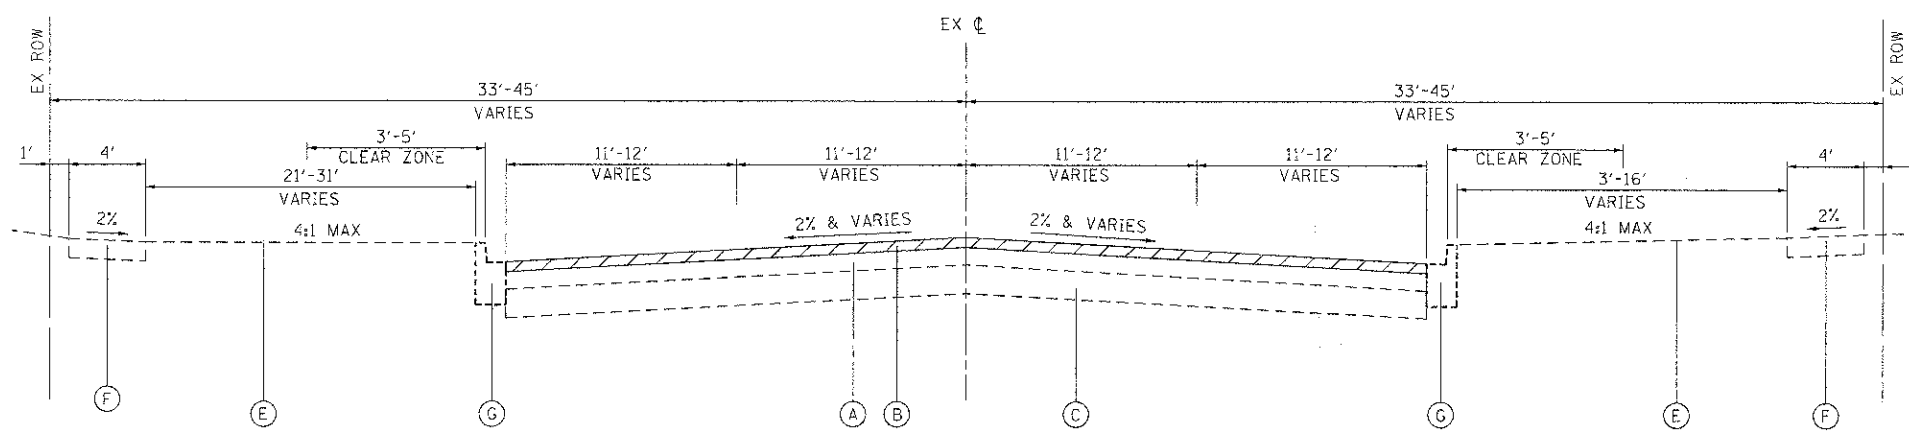

**EXISTING TYPICAL SECTION  
CRYSTAL LAKE ROAD**  
LILLIAN STREET TO ILLINOIS ROUTE 120  
STA 190+00 TO STA 213+27

COMPANY NAME: HRGreen  
 PROJECT CONTACT:  
 CLIENT:  
 DATE PLOTTED: 3/26/23 PM  
 FILE NAME: 86102169\_Typ02.dgn  
 PLOT DRIVER: rpl.drv  
 PLOT DATE: 3/26/23 3:26:33 PM  
 PLOT SCALE: NTS



USER NAME = jst-zol	DESIGNED - JJS	REVISED -
DRAWN - JJS	REVISIONS -	
CHECKED - AC	REVISIONS -	
DATE -	REVISIONS -	

**CITY OF MCHENRY**

<b>CRYSTAL LAKE ROAD EXISTING TYPICAL SECTIONS</b>	
SCALE: NTS	SHEET NO. 2 OF 2 SHEETS
STA. _____	TO STA. _____

F.A. RTE.	SECTION	COUNTY	TOTAL SHEETS	SHEET NO.
0085	11-00073-00-RS	MCHENRY	44	6
CONTRACT NO.			63794	
FED. ROAD DIST. NO. ILLINOIS FED. AID PROJECT				