
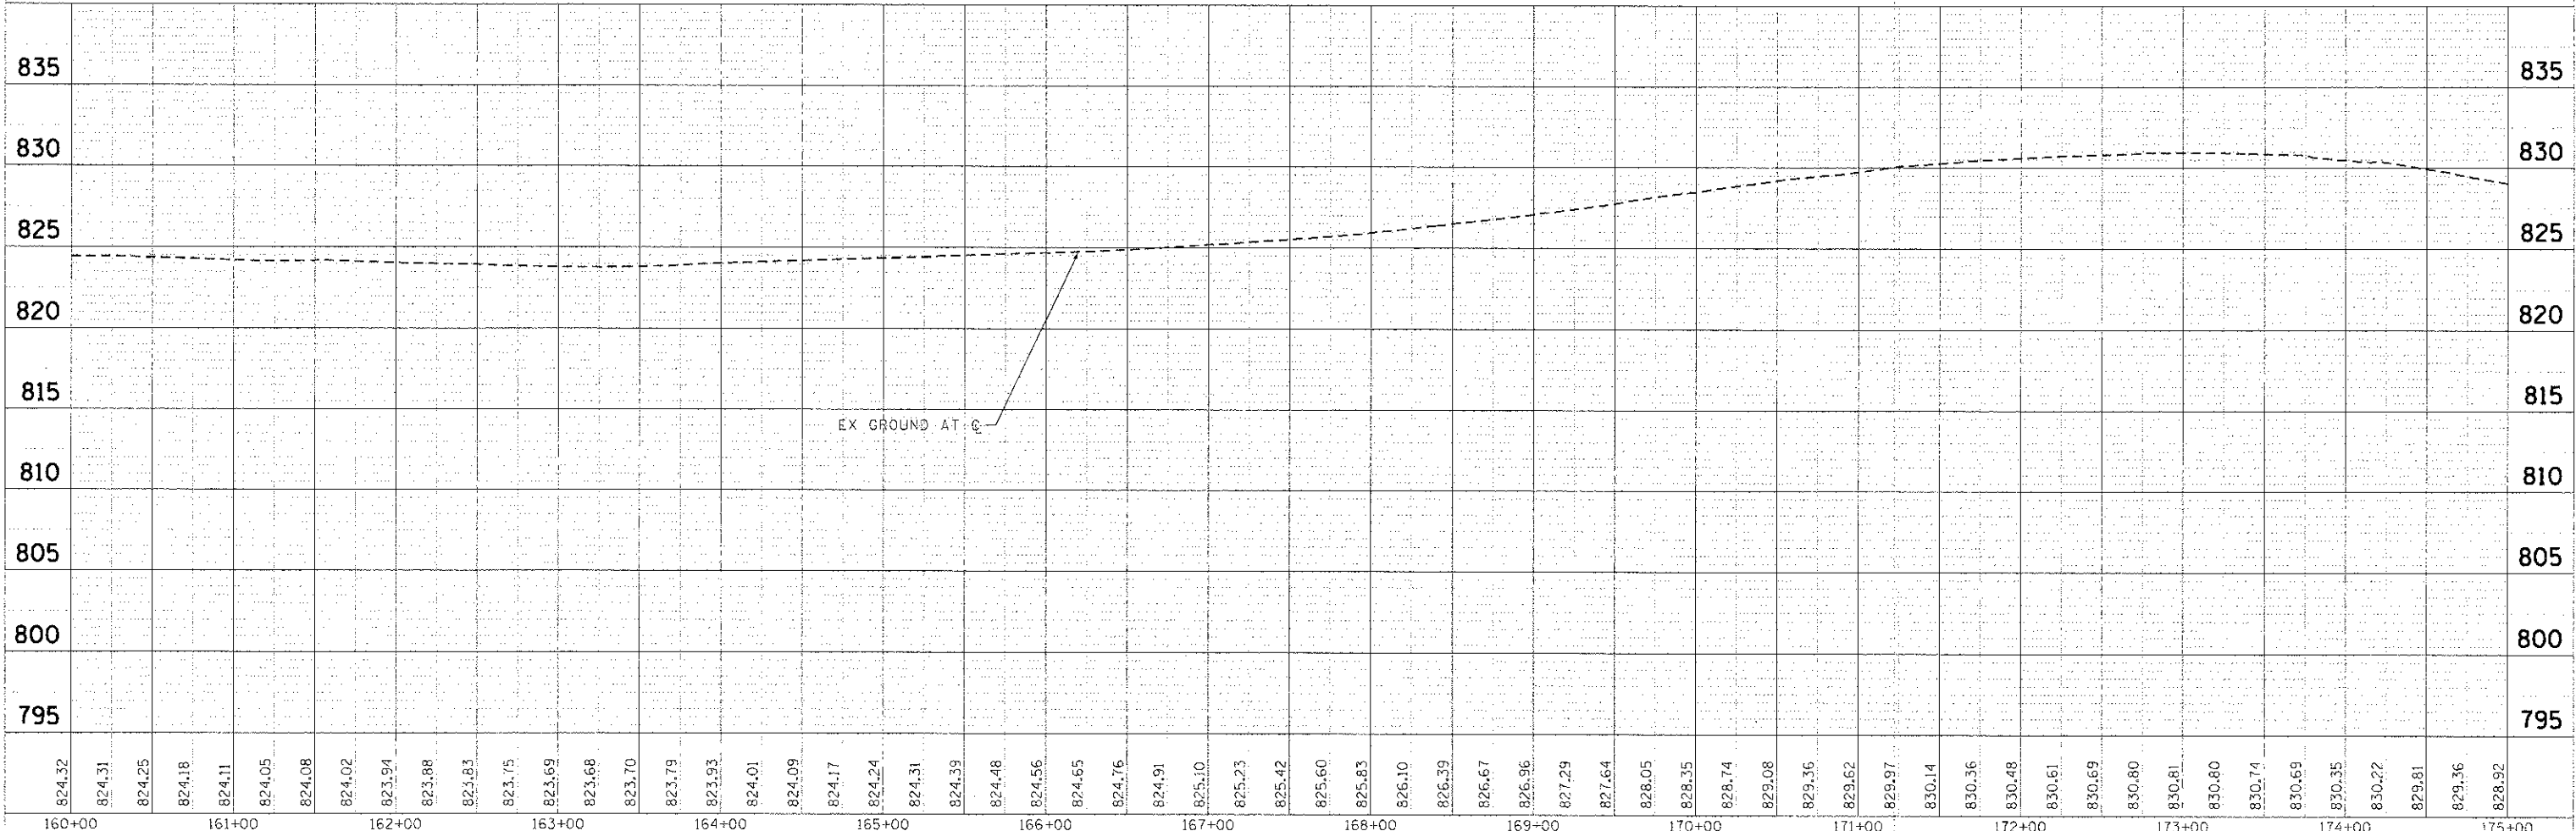


PLAN	SURVEYED	DATE
	PLOTTED	
	GRADES CHECKED	
	STRUCTURE NOTATIONS CHECKED	
	NO. 1	

PROFILE	SURVEYED	DATE
	PLOTTED	
	GRADES CHECKED	
	STRUCTURE NOTATIONS CHECKED	
	NO. 1	

COMPANY NAME: HRGreen
 PROJECT CONTACT: HRGreen.com
 CLIENT: HRGreen Professional Design Firm
 DATE: 2/6/2020 PM
 FILE NAME: 11-00073-00-RS
 PLOT DRIVER: PLOT.DWG
 PLOT TABLE: HRGreen

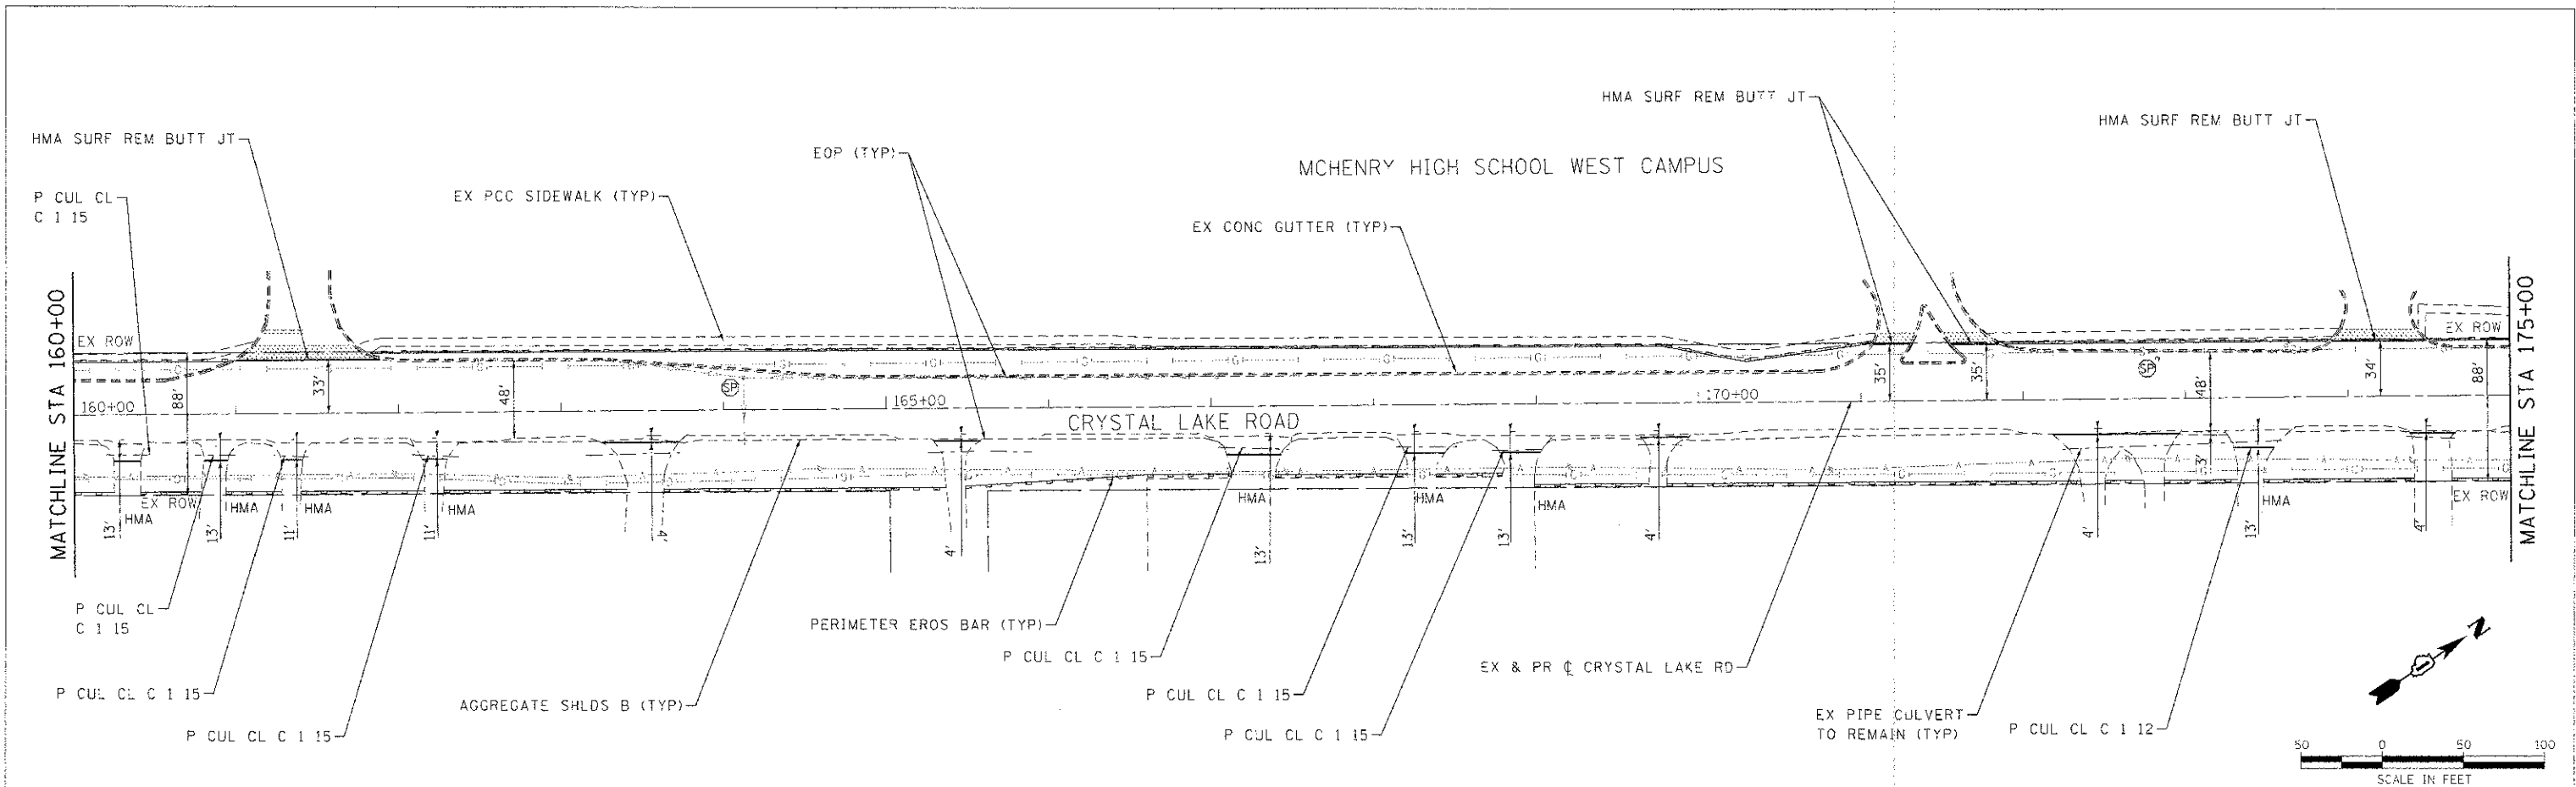

824.32	824.31	824.25	824.18	824.11	824.05	824.08	824.02	823.94	823.88	823.83	823.75	823.69	823.68	823.70	823.79	823.93	824.01	824.09	824.17	824.24	824.31	824.39	824.48	824.56	824.65	824.76	824.91	825.10	825.23	825.42	825.60	825.83	826.10	826.39	826.67	826.96	827.29	827.64	828.05	828.35	828.74	829.08	829.36	829.62	829.97	830.14	830.36	830.48	830.61	830.69	830.80	830.81	830.80	830.74	830.69	830.35	830.22	829.81	829.36	828.92
160+00	161+00	162+00	163+00	164+00	165+00	166+00	167+00	168+00	169+00	170+00	171+00	172+00	173+00	174+00	175+00	