


FINAL	DATE
DESIGNED	
DRAWN	
CHECKED	
DATE	

ORIGINAL	DATE
REVISED	
DATE	
REVISION	
DATE	


MATCH LINE STA 50+50  
SEE SHEET NO. 10

MATCH LINE STA 56+00  
SEE SHEET NO. 12

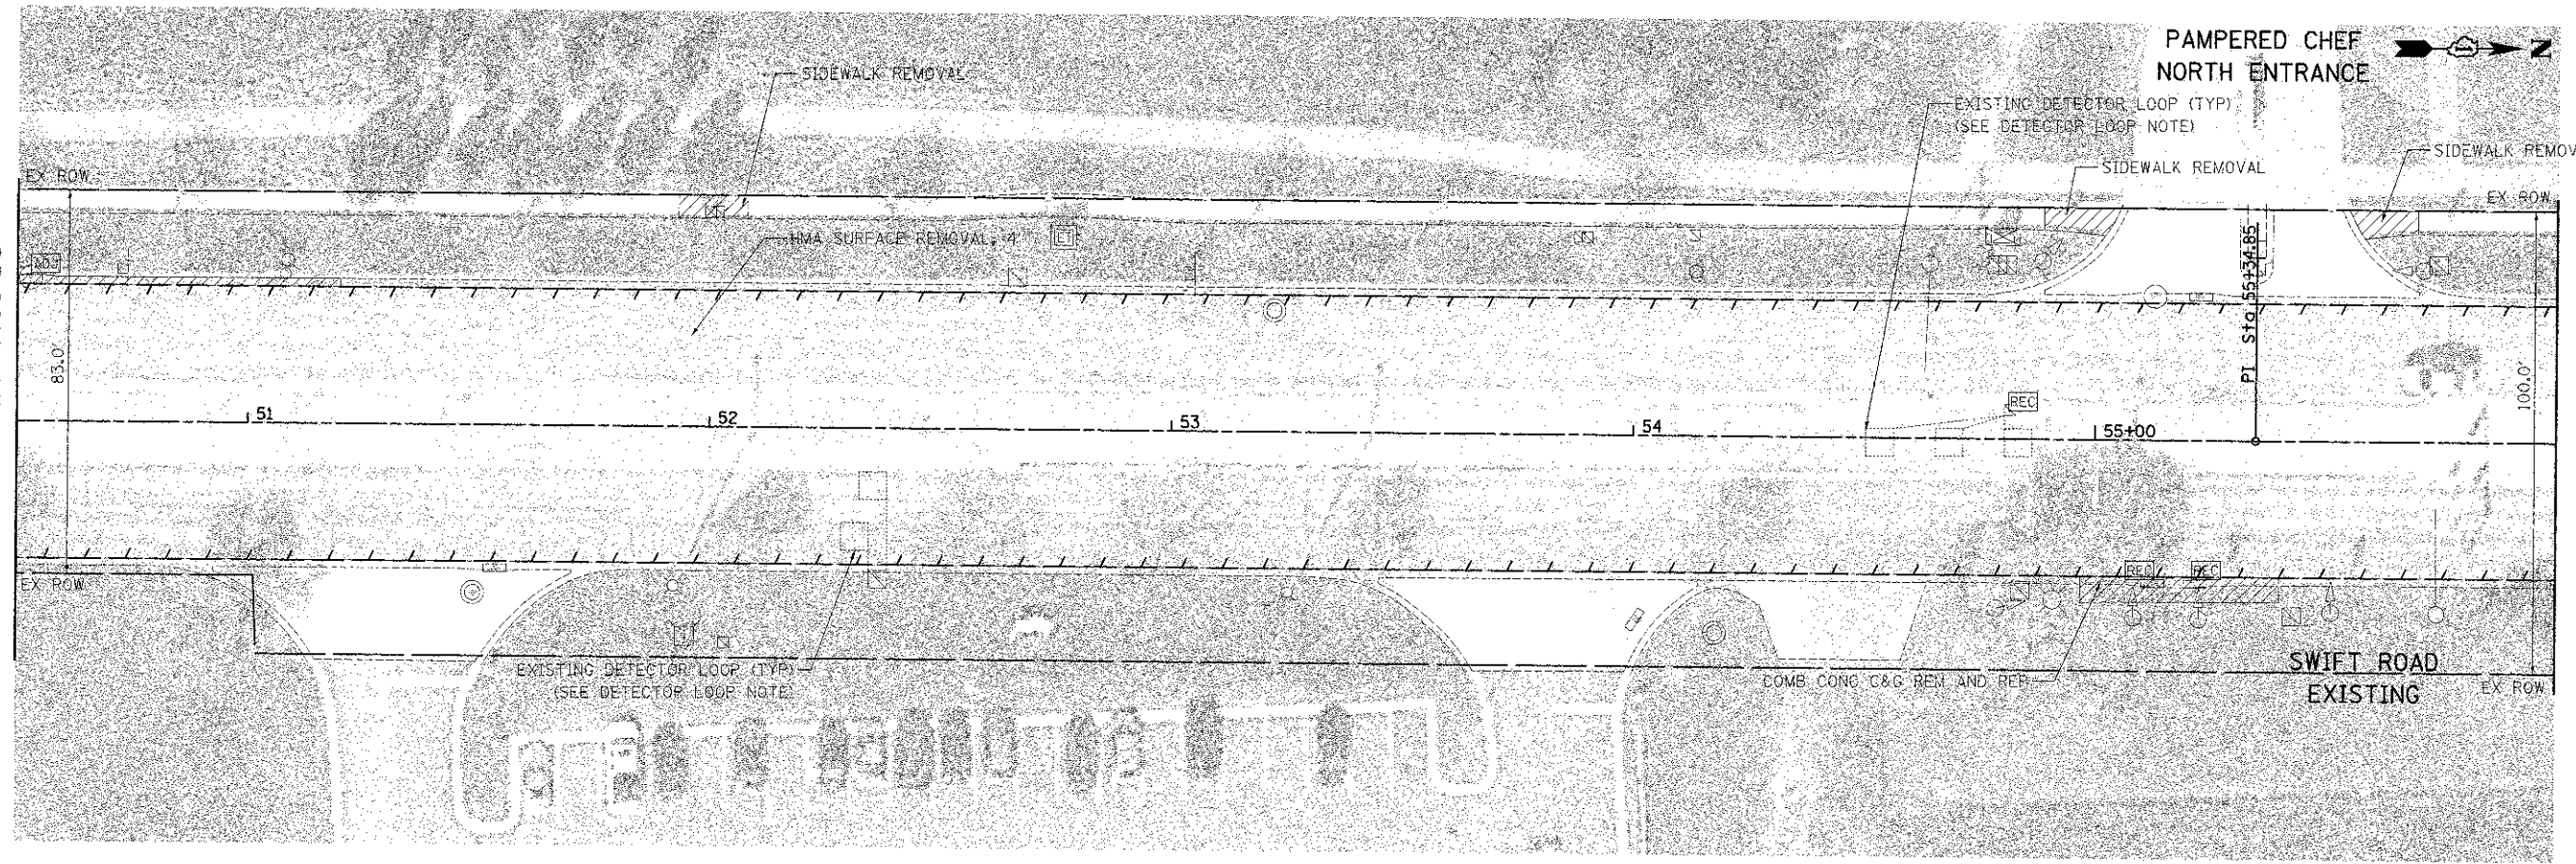

MATCH LINE STA 50+50  
SEE SHEET NO. 10

MATCH LINE STA 56+00  
SEE SHEET NO. 12

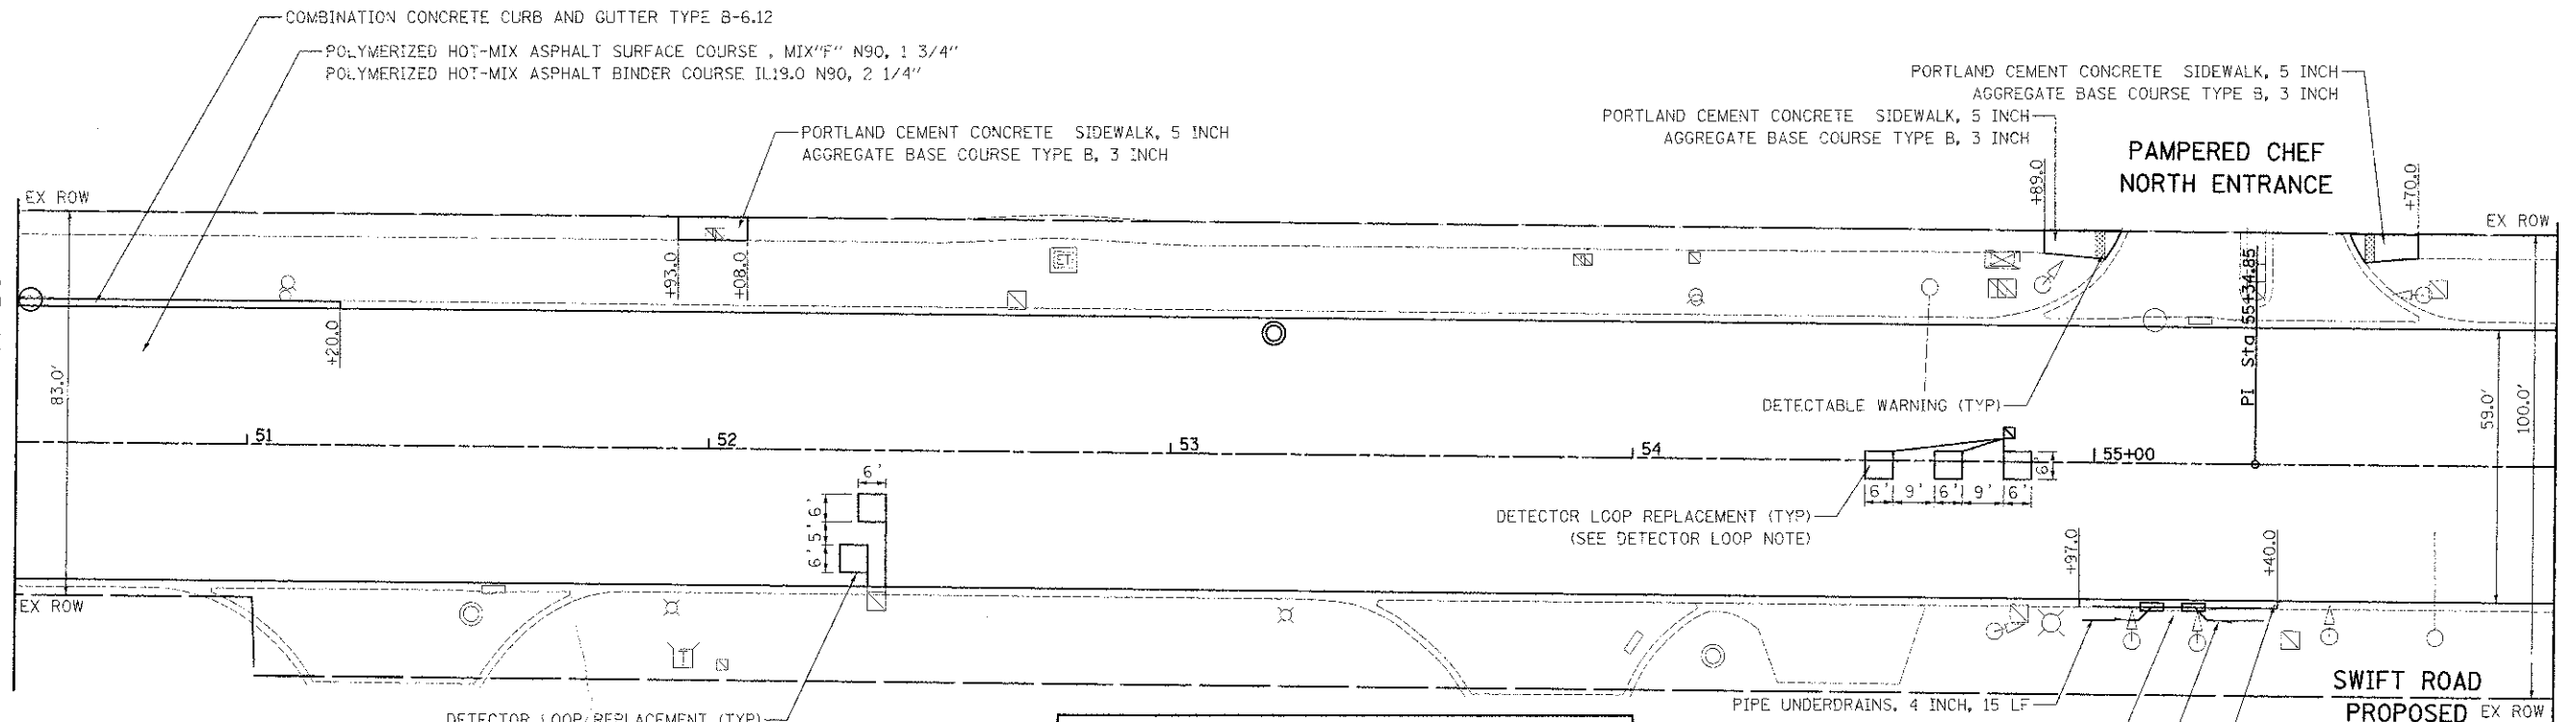

**DETECTOR LOOP NOTE:**  
EXISTING DETECTOR LOOP LOCATIONS ARE APPROXIMATE AND NEED TO BE FIELD VERIFIED. EXISTING DETECTOR LOOPS WILL BE REMOVED AND REPLACED AND PAID FOR AS "DETECTOR LOOP REPLACEMENT."

**MEDIAN NOTE:**  
THE FOLLOWING ITEMS OF WORK ARE INCLUDED IN THE COST OF PAY ITEMS: "COMB CURB & GUTTER REMOVAL", "CONCRETE MEDIAN TYPE SB-6.12", AND "PIPE UNDERDRAINS, 4 INCH"  
1. EARTH EXCAVATION  
2. SUB BASE REMOVAL AND REPLACEMENT  
3. SUITABLE BACKFILL MATERIALS