


DATE	BY	DATE
SUBMITTED		
REVISED		
NOTED		
CHECKED		
APPROVED		

DATE	BY	DATE
SUBMITTED		
REVISED		
NOTED		
CHECKED		
APPROVED		


NOT TO SCALE

All other driveways

One and two family residential

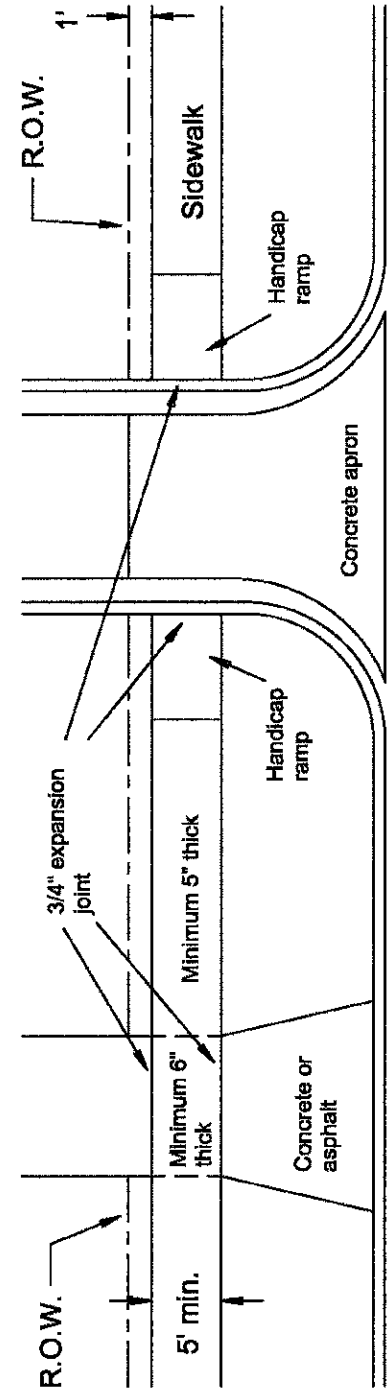

STREET

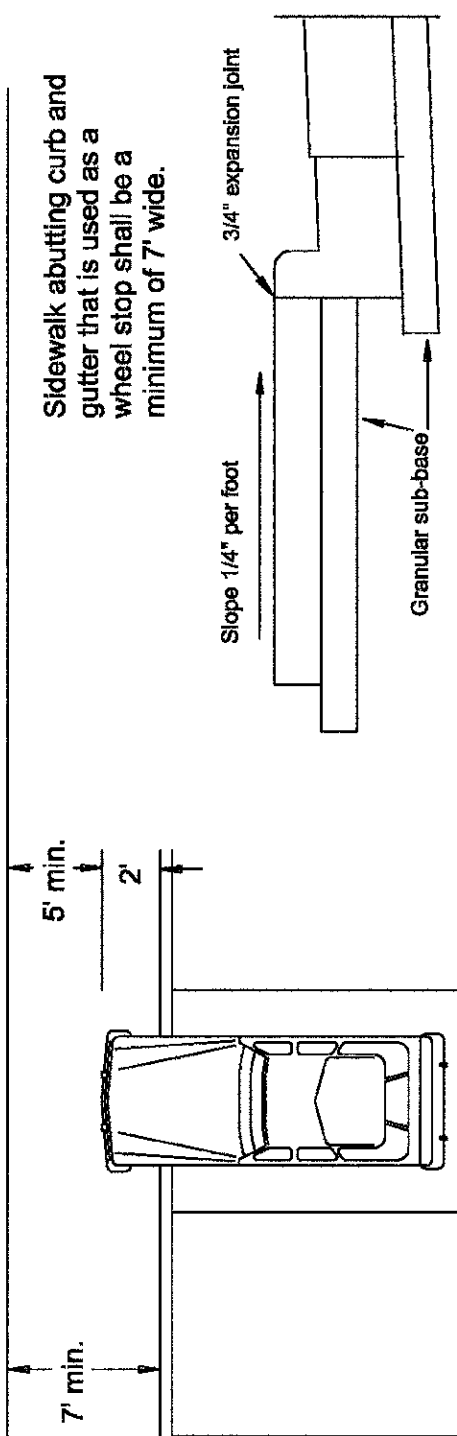

Sidewalk abutting curb and gutter that is used as a wheel stop shall be a minimum of 7' wide.

SIDEWALK - SHEET 2 OF 2

REVISIONS	VILLAGE OF ADDISON
	APPROVED: 2/2/94
	<i>[Signature]</i>
	R. ESPEDIDO, P.E., VILLAGE ENGINEER