



PRINTED DATE: 2/1/2013
 FILE NAME: \\projects\balog\bruce\schmidt\Road\Glover\Schmidt Rd over Lily Cache Rd.dwg
 PROJECT: 09-00053-00-BR

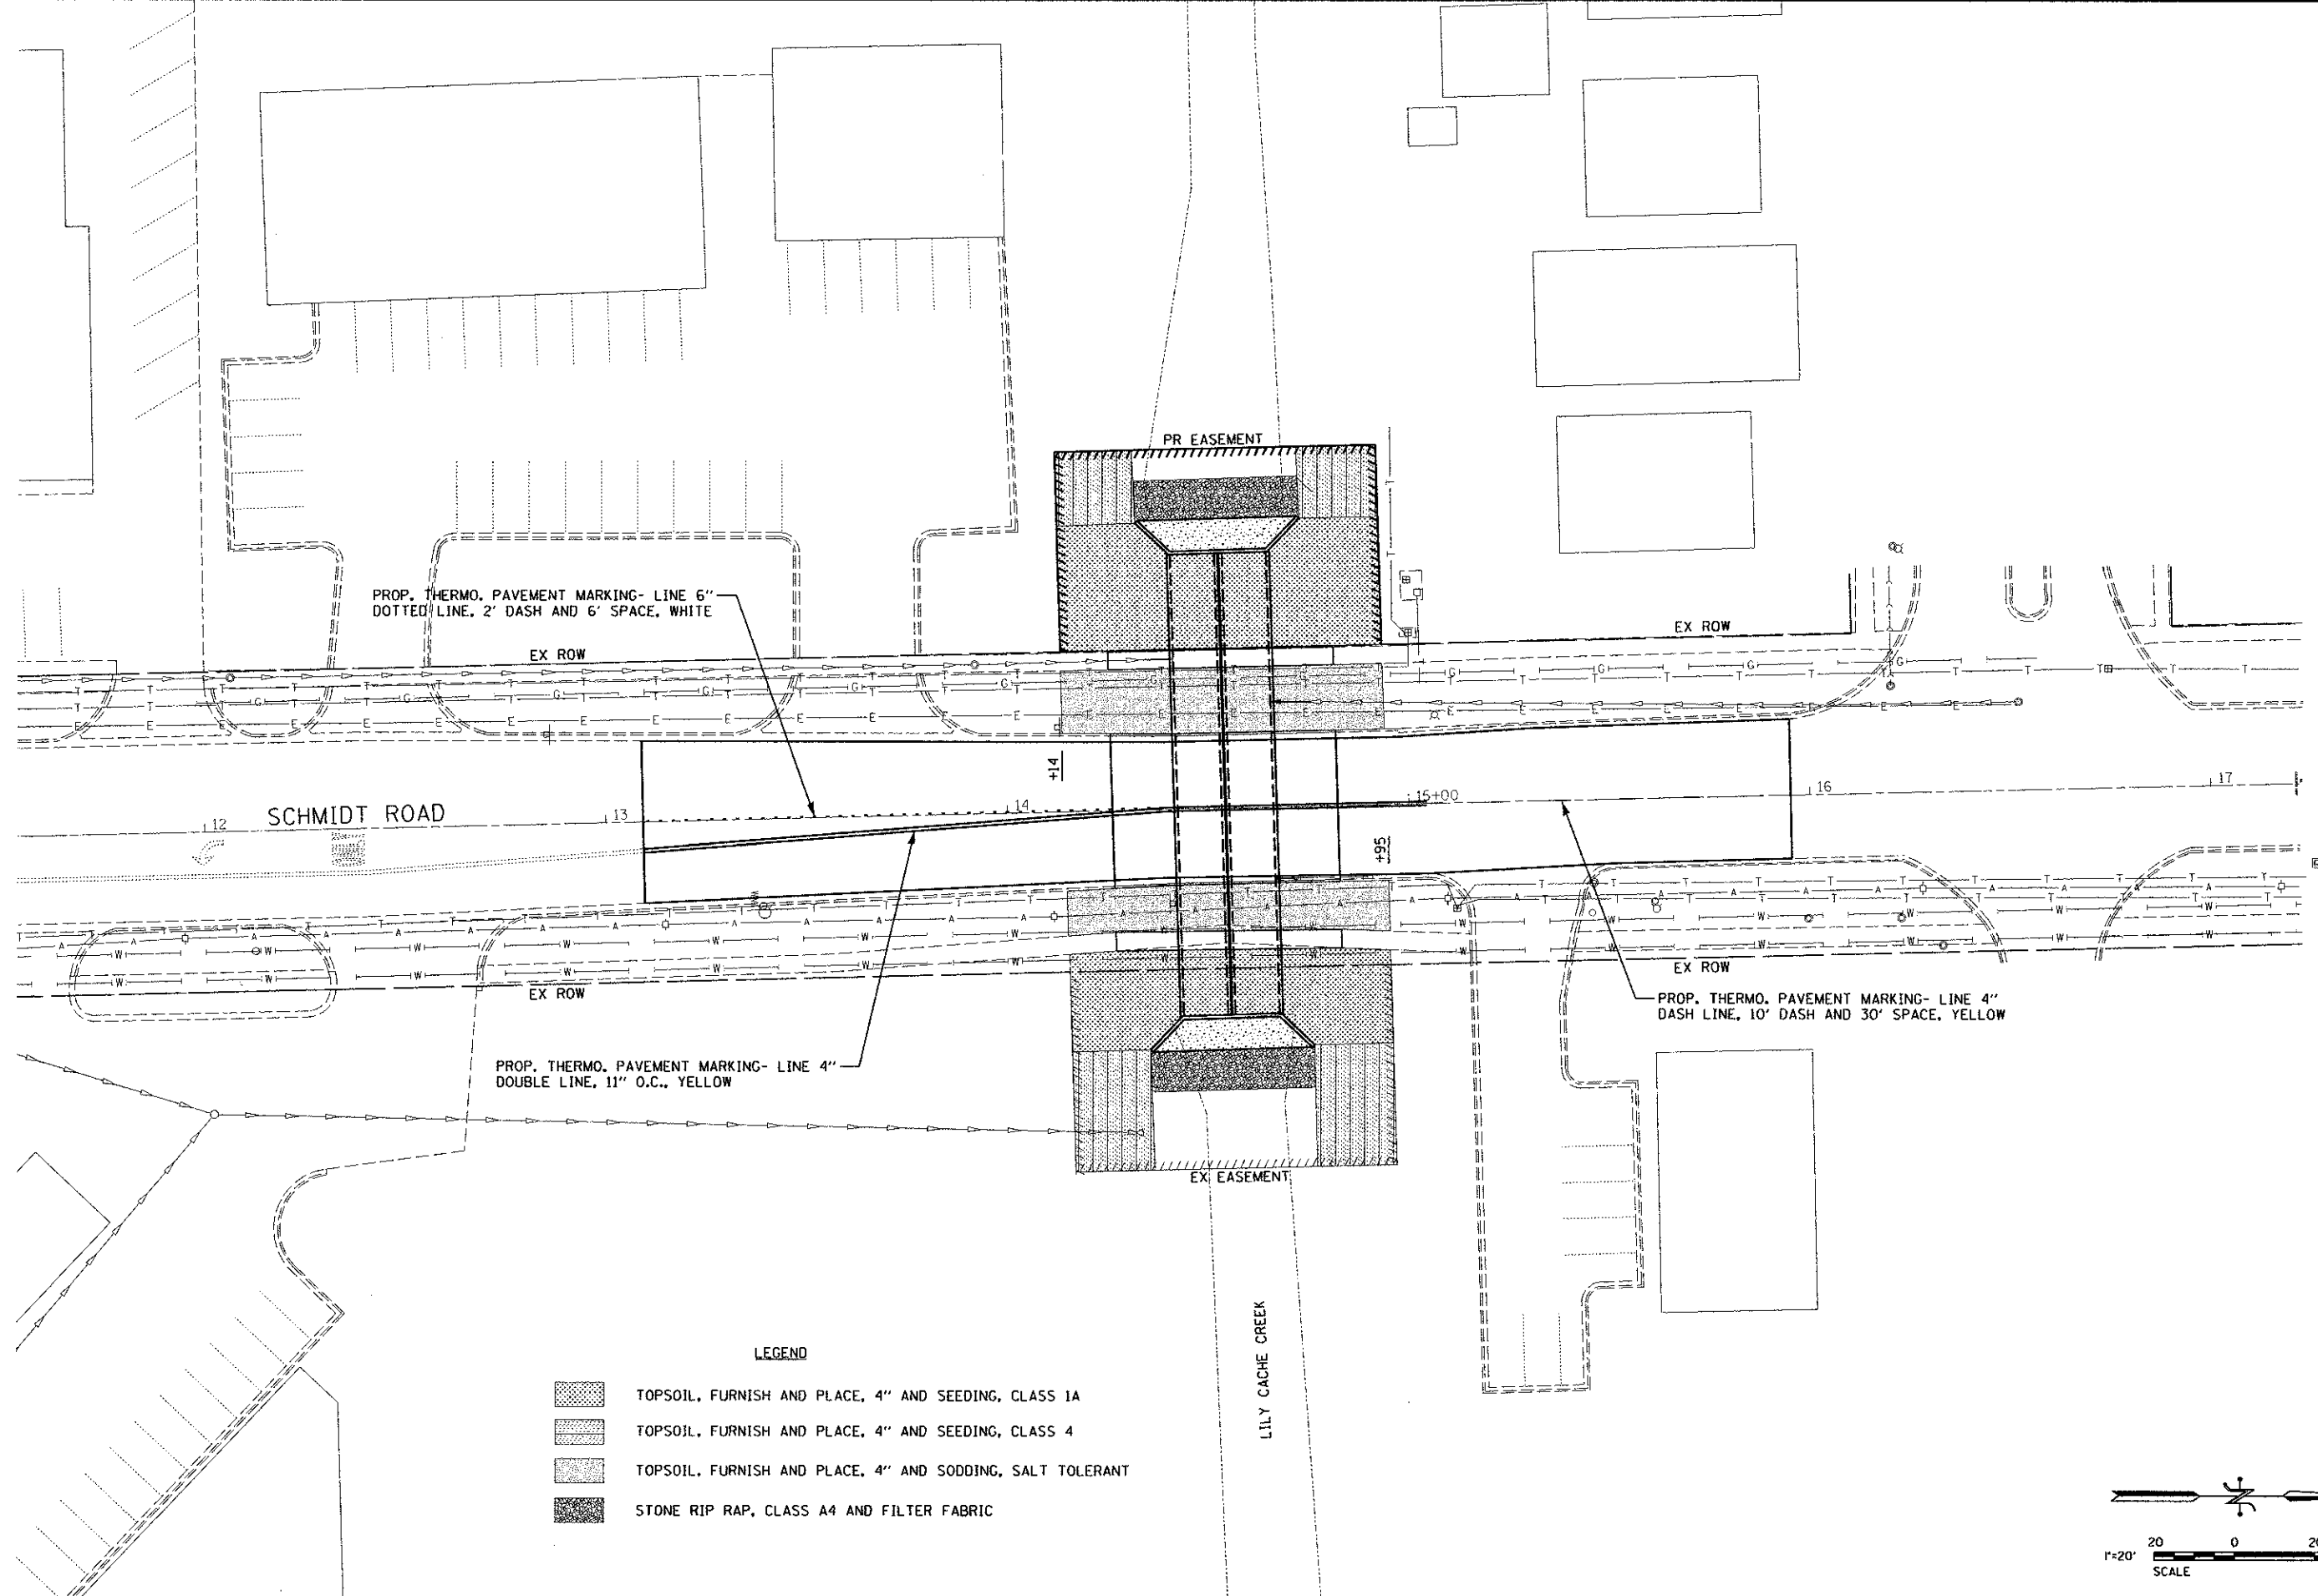

- LEGEND**
- TOPSOIL, FURNISH AND PLACE, 4" AND SEEDING, CLASS 1A
 - TOPSOIL, FURNISH AND PLACE, 4" AND SEEDING, CLASS 4
 - TOPSOIL, FURNISH AND PLACE, 4" AND SODDING, SALT TOLERANT
 - STONE RIP RAP, CLASS A4 AND FILTER FABRIC

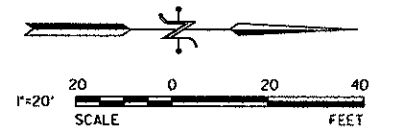

USER NAME = RUSERS	DESIGNED - JC	REVISED -
PLOT SCALE = 20,0000' / 1"	DRAWN - DN	REVISED -
PLOT DATE = 2/1/2013	CHECKED - MR	REVISED -
	DATE - 2/1/2013	REVISED -

STATE OF ILLINOIS
DEPARTMENT OF TRANSPORTATION

PAVEMENT MARKING AND LANDSCAPING PLAN

F.A.D. RTE 2571	SECTION 09-00053-00-BR	COUNTY WILL	TOTAL SHEETS 25	SHEET NO 14
CONTRACT NO.: 63797				
ILLINOIS FEDERAL AID PROJECT				