



DATE	
BY	
SURVEYED	
PLOTTED	
ALIGNED	
CHECKED	
NOTED	
FILE NAME	
PLAN	
NOTE BOOK	
NO.	

DATE	
BY	
SURVEYED	
PLOTTED	
GRADES CHECKED	
NOTED	
PROFILE	
NOTE BOOK	
NO.	

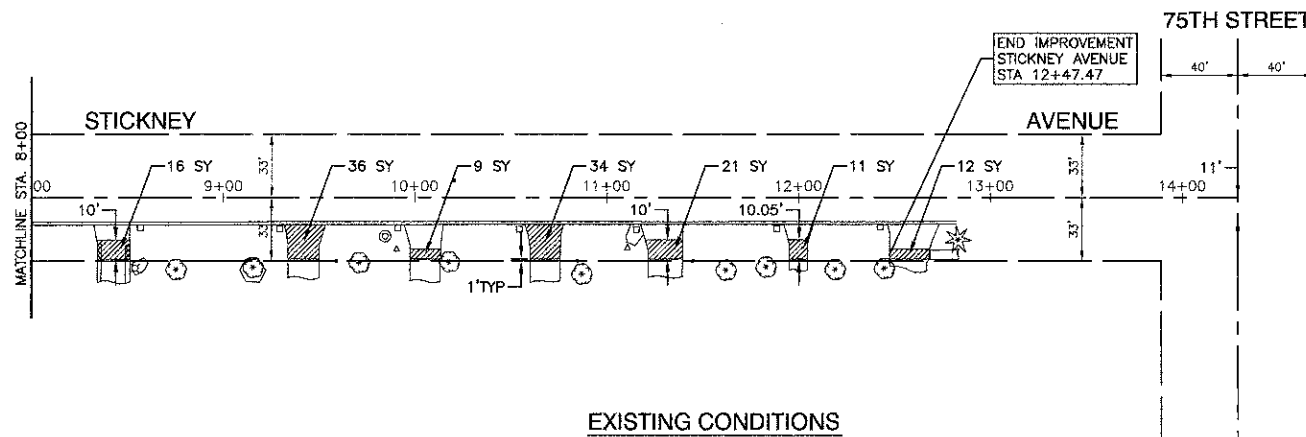


EXISTING CONDITIONS

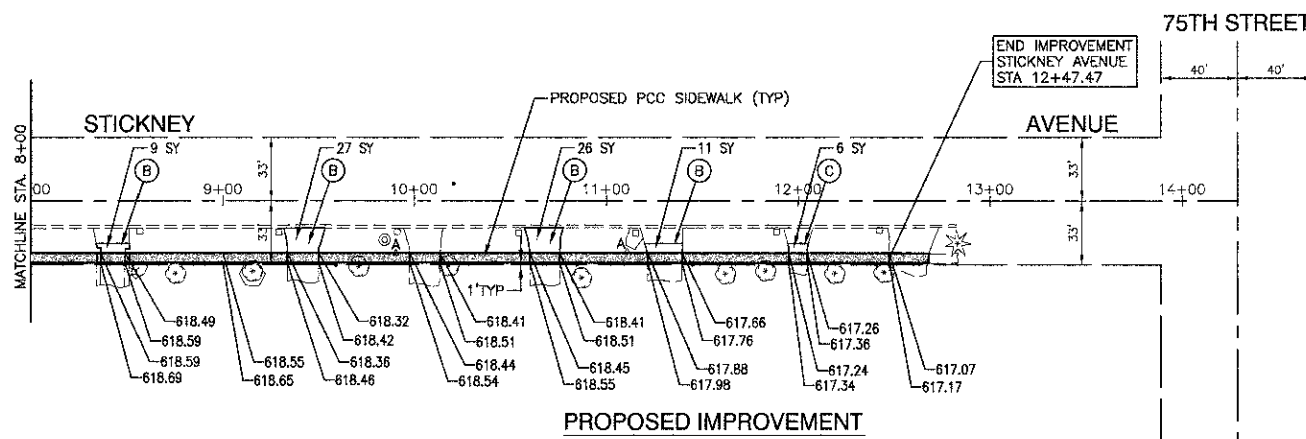

PROPOSED IMPROVEMENT

LEGEND

- CURB REMOVAL & REPLACEMENT
- SIDEWALK REMOVAL
- DRIVEWAY PAVEMENT REMOVAL
- PORTLAND CEMENT CONCRETE SIDEWALK, 5" (6" THROUGH DRIVEWAYS) AGGREGATE BASE COURSE, TYPE B, 3"
- DETECTABLE WARNINGS
- ADJUST STRUCTURE
- STABILIZED DRIVEWAY PAVEMENT
- PCC DRIVEWAY PAVEMENT, 6"
- TREE / SHRUB REMOVAL

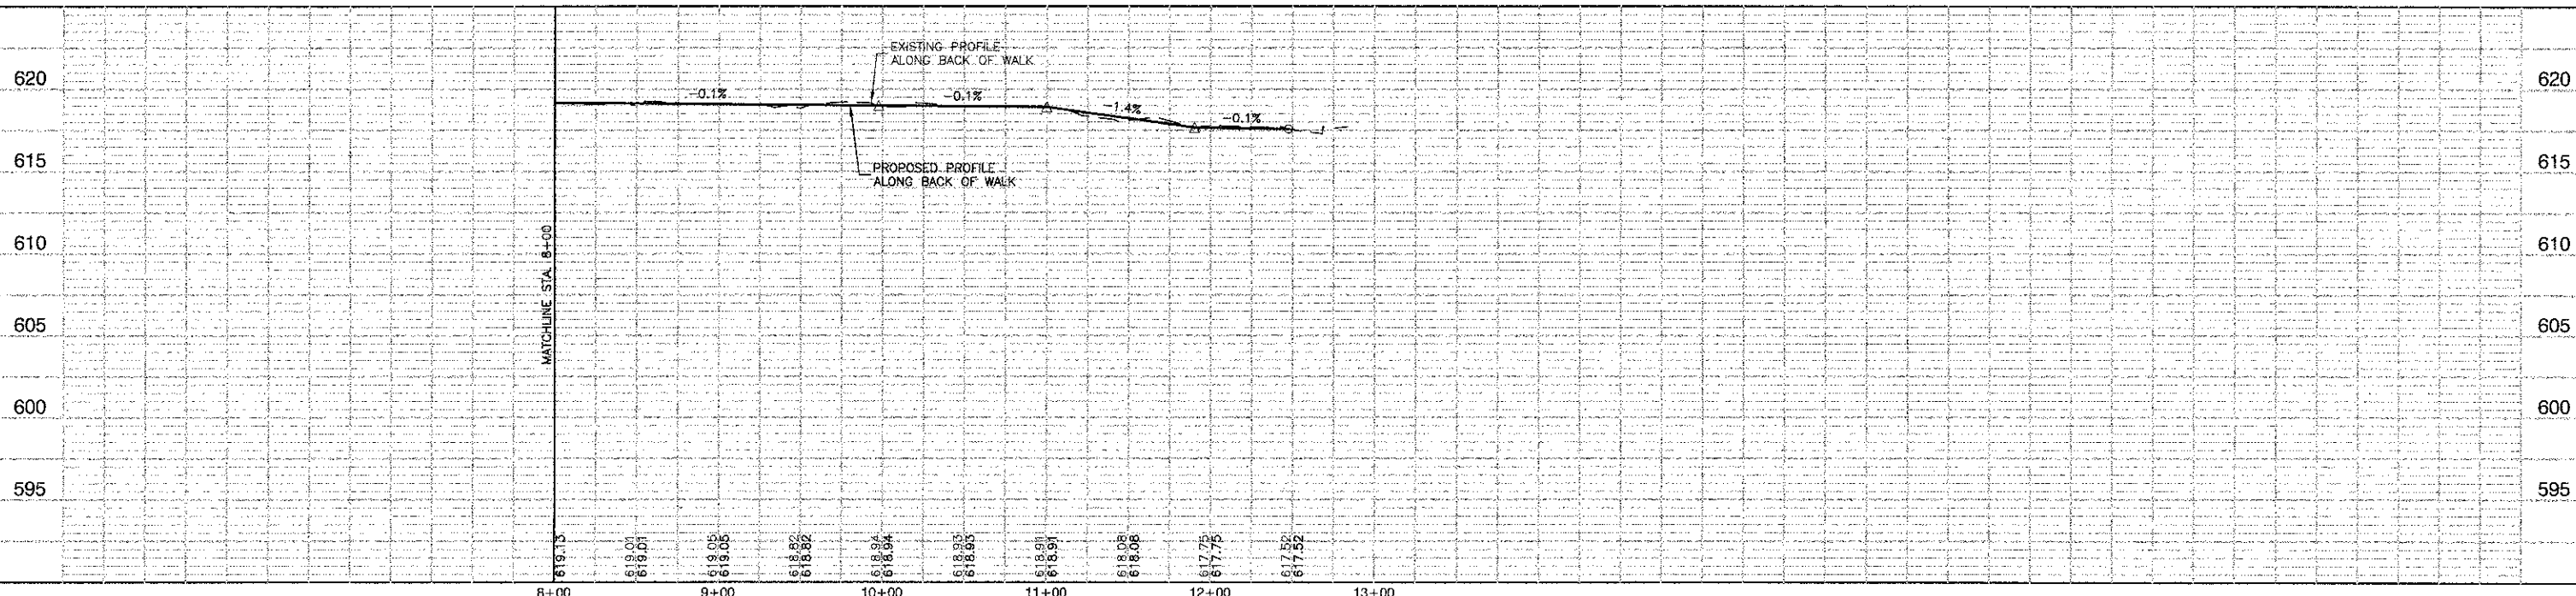

FILE NAME = 10428-PLPR-01 - IDOT PLPR02

USER NAME =	DESIGNED -- JPH	REVISED --
	CHECKED -- PKB	REVISED --
PLOT SCALE =	DRAWN -- KWM / PS	REVISED --
PLOT DATE = 02-01-13	CHECKED -- AG	REVISED --

STATE OF ILLINOIS  
DEPARTMENT OF TRANSPORTATION

VILLAGE OF BRIDGEVIEW  
PROPOSED SIDEWALK IMPROVEMENTS  
SIDEWALK PLAN & PROFILE

SCALE: SHEET NO. 5 OF 11 SHEETS STA. TO STA.

F.A. RTE.	SECTION	COUNTY	TOTAL SHEETS	SHEET NO.
N/A	12-00066-00-SW	COOK	11	5
CONTRACT NO. 63800				
FED. ROAD DIST. NO. 1 ILLINOIS FED. AID PROJECT SRTS-4009(174)				