

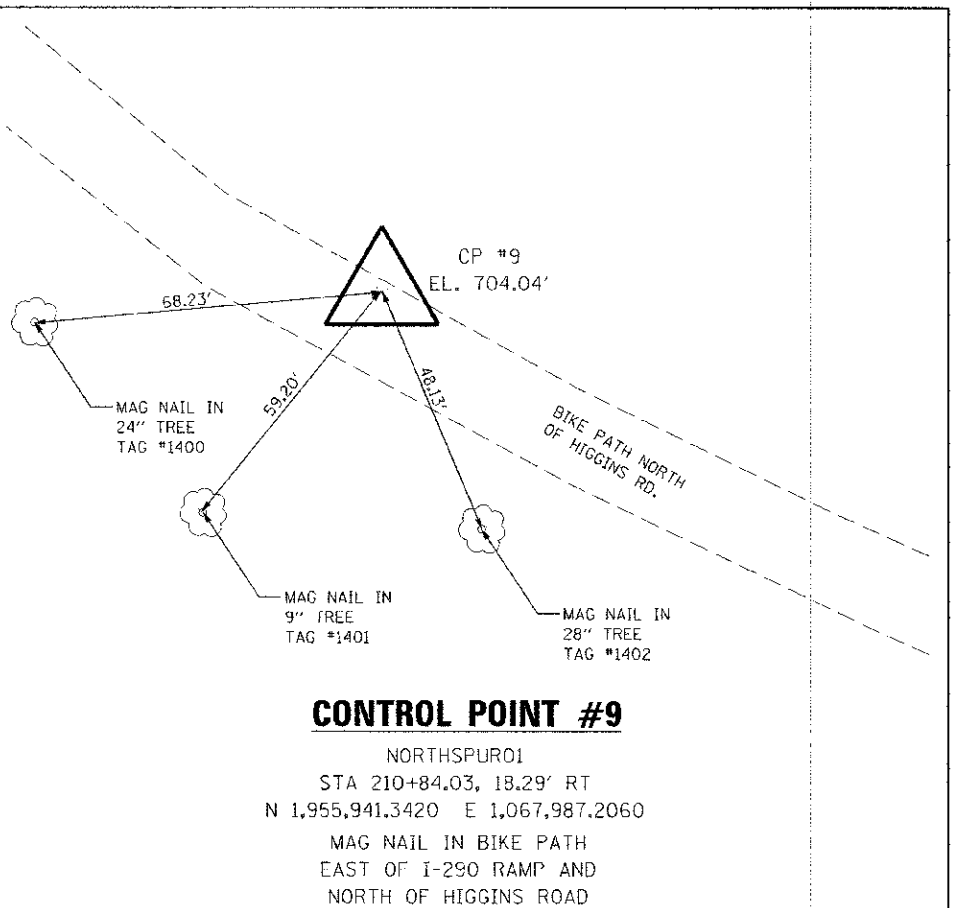
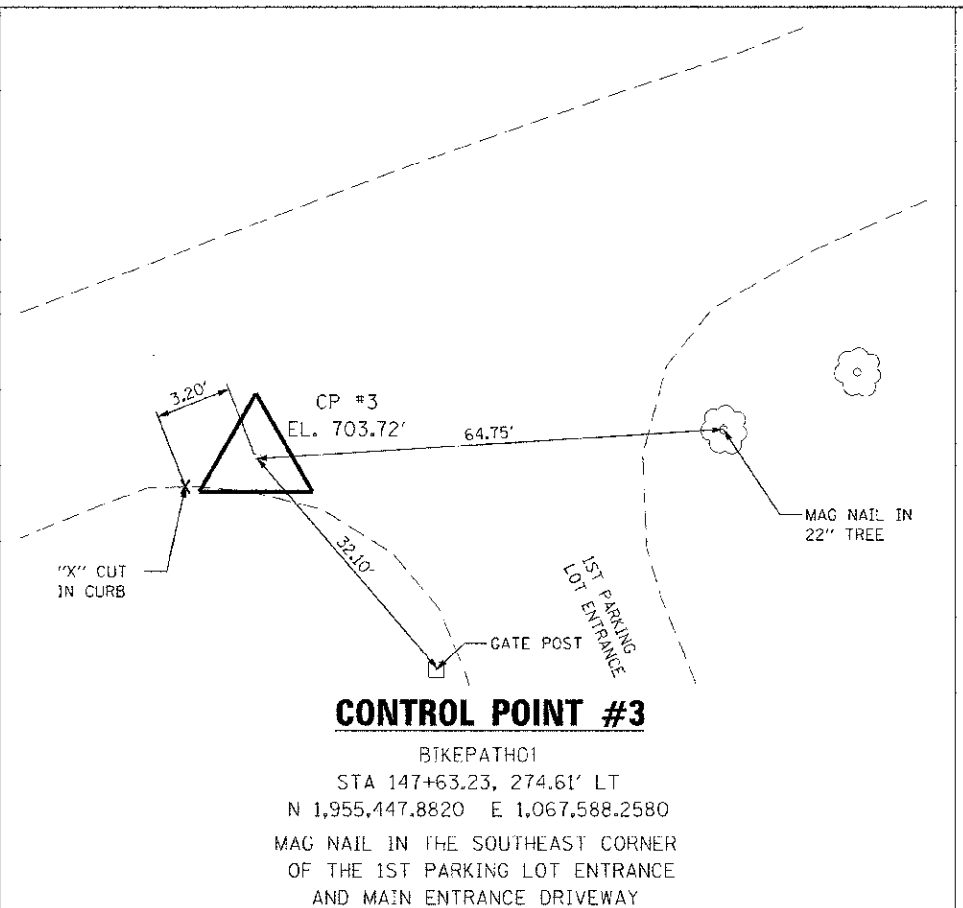
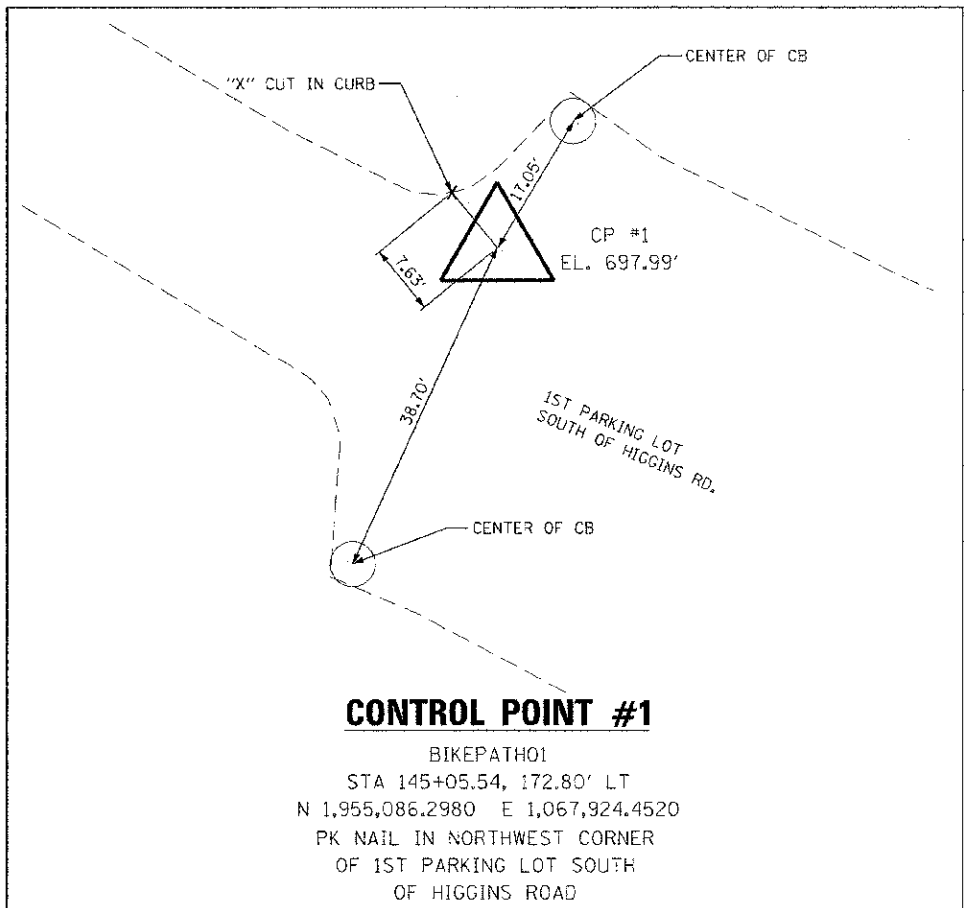
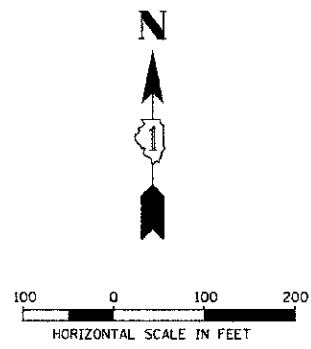


PLAN	DATE
BY	
DESIGNED	
DRAWN	
CHECKED	
DATE	

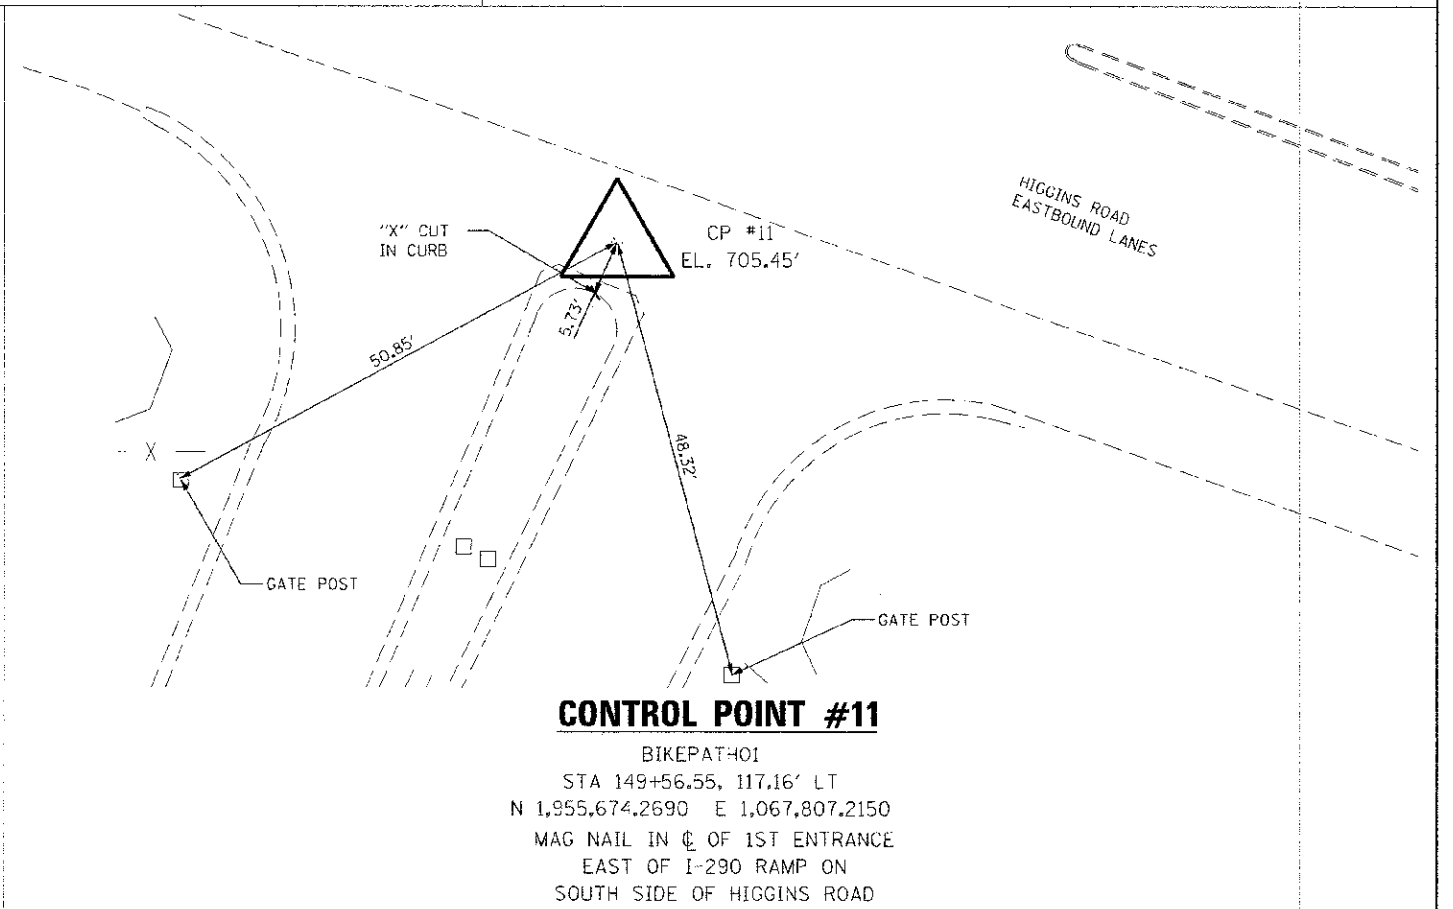

PROFILE	DATE
BY	
DESIGNED	
DRAWN	
CHECKED	
DATE	

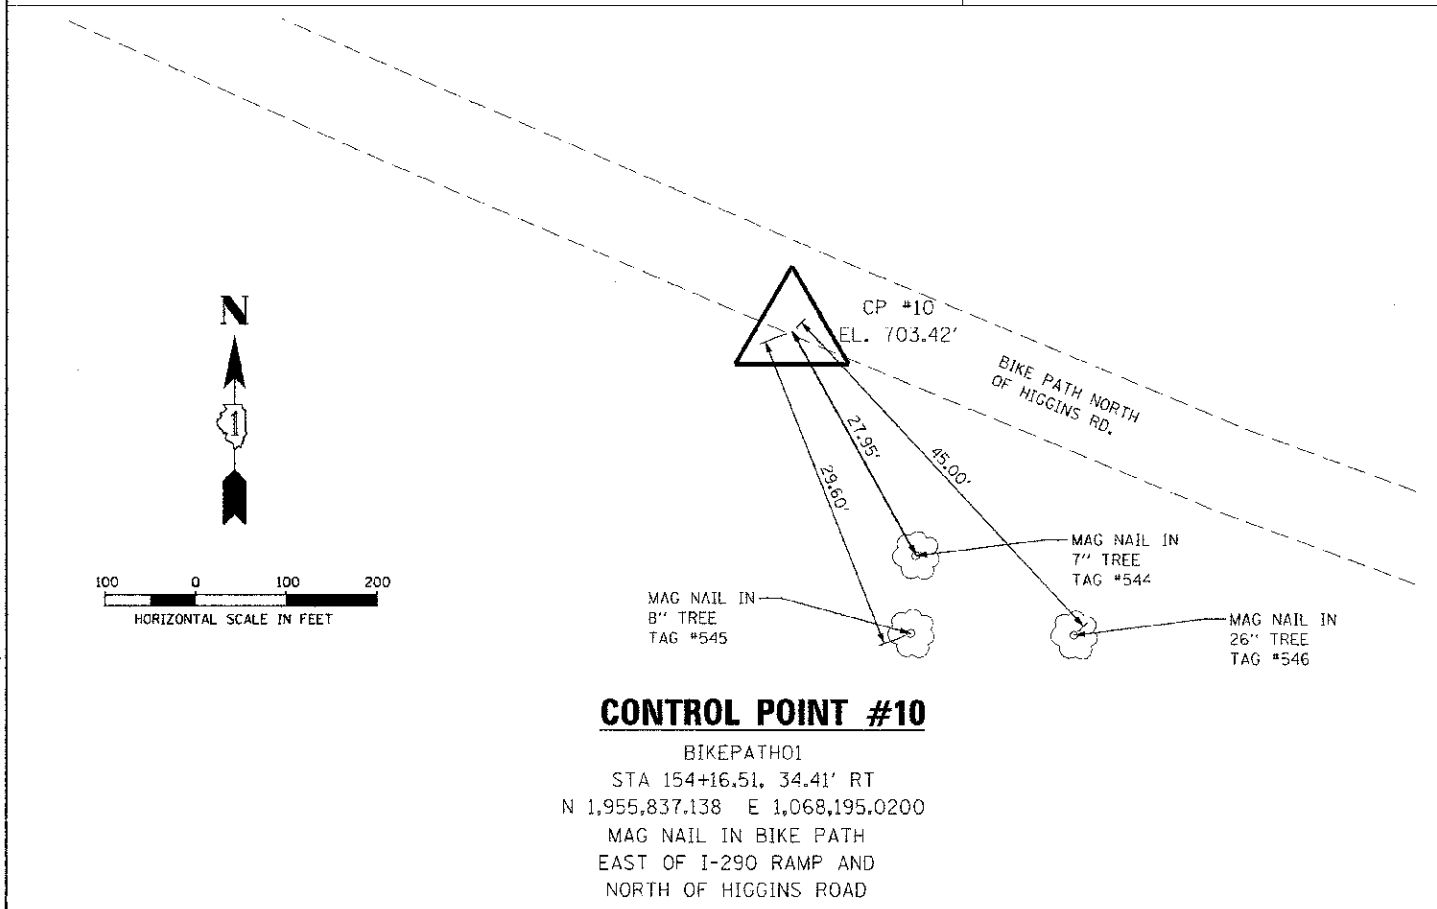

FILE PATH = G:\CH08\0337\Road\Sheets\0337-SHT-01.dwg

	USER NAME = moanteford	DESIGNED - CEC	REVISED -	STATE OF ILLINOIS DEPARTMENT OF TRANSPORTATION	BUSSE WOODS TRAIL OVERPASS ALIGNMENT, TIES, AND BENCHMARKS		F.A.P. RTE. 341	SECTION 09-C0056-00-BT	COUNTY	TOTAL SHEETS 43	SHEET NO. 6
	FILE = 0337-SHT-01B.dwg	DRAWN - CEC	REVISED -		SCALE:	SHEET NAME:	STA. TO STA.	FED. ROAD DIST. NO. 7 (ILLINOIS) FED. AID PROJECT	CONTRACT NO. 63809		
PLCT SCALE = 1/8" = 100.0000'	CHECKED - DWB	REVISED -	DATE = 02/04/2013								