
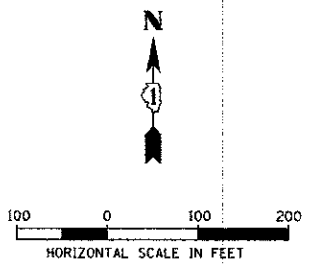


DATE	
BY	
REVISION	
ALIGNED	
NOTED	
NO. 1	
NO. 2	
NO. 3	
NO. 4	
NO. 5	
NO. 6	
NO. 7	
NO. 8	
NO. 9	
NO. 10	


DATE	
BY	
REVISION	
ALIGNED	
NOTED	
NO. 1	
NO. 2	
NO. 3	
NO. 4	
NO. 5	
NO. 6	
NO. 7	
NO. 8	
NO. 9	
NO. 10	

FILE PATH = G:\CH09\083746\083746.dwg

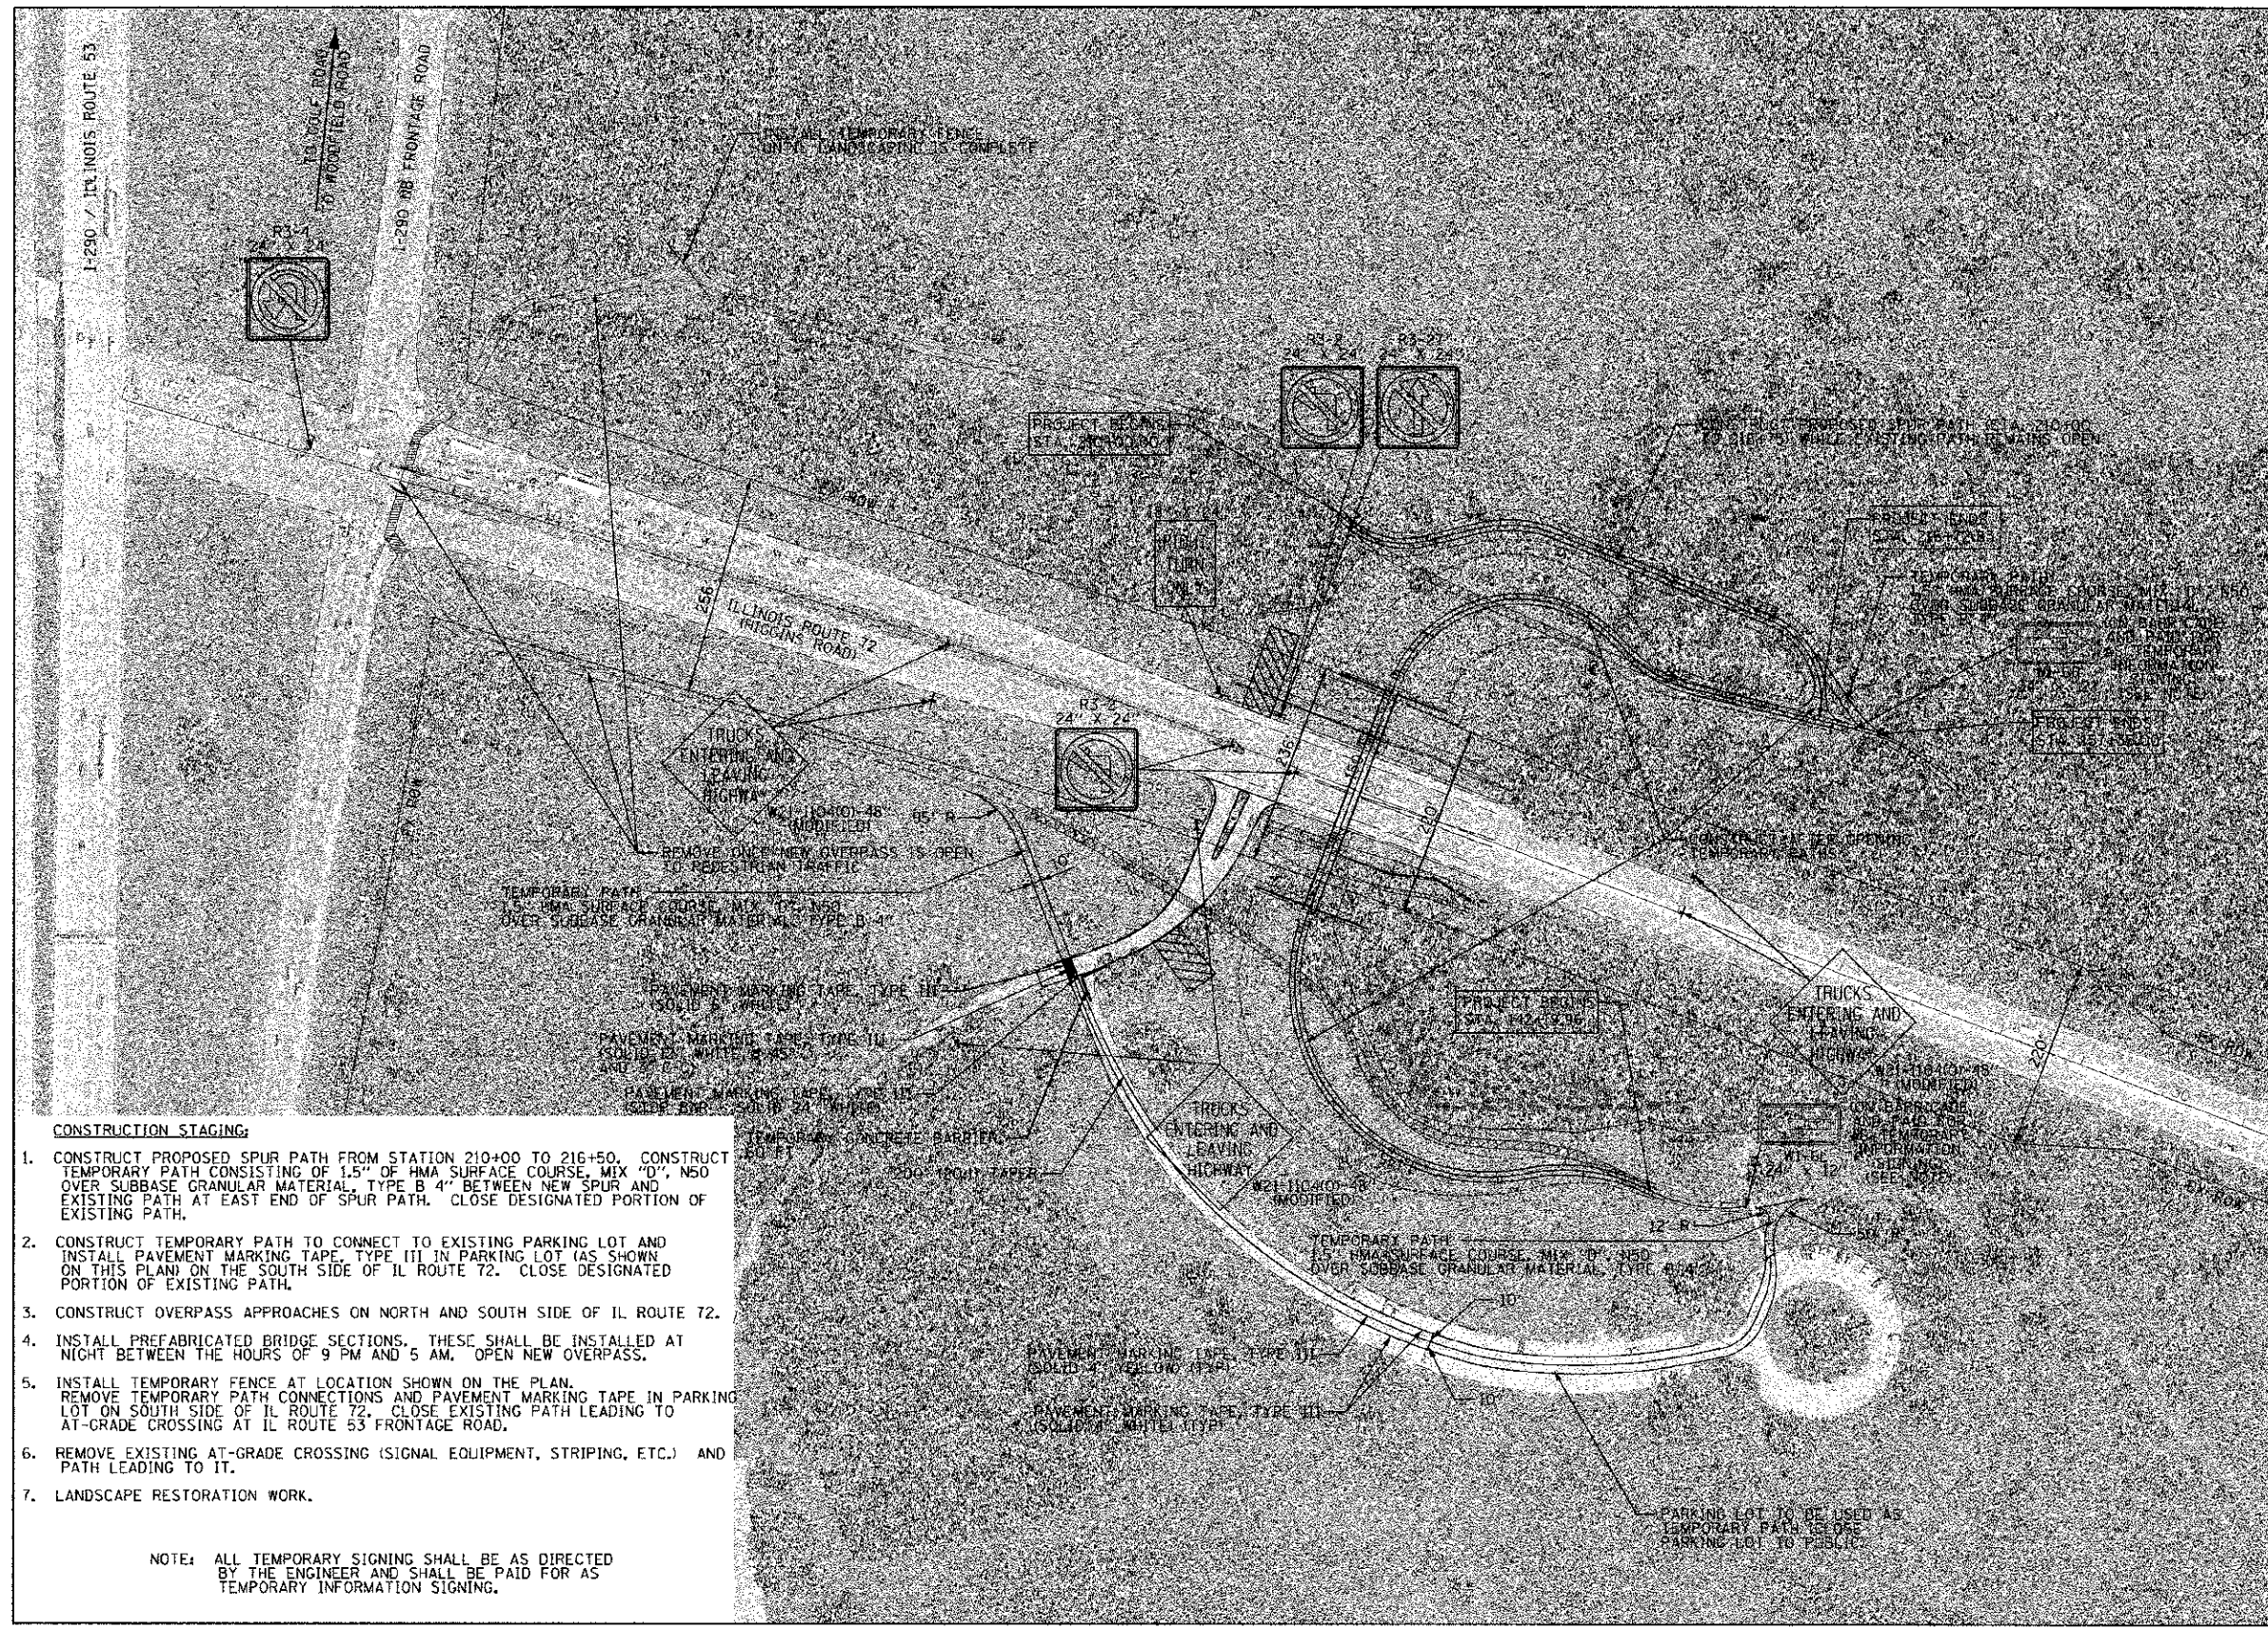

- CONSTRUCTION STAGING:**
1. CONSTRUCT PROPOSED SPUR PATH FROM STATION 210+00 TO 216+50. CONSTRUCT TEMPORARY PATH CONSISTING OF 1.5" OF HMA SURFACE COURSE, MIX "D", N50 OVER SUBBASE GRANULAR MATERIAL, TYPE B 4" BETWEEN NEW SPUR AND EXISTING PATH AT EAST END OF SPUR PATH. CLOSE DESIGNATED PORTION OF EXISTING PATH.
  2. CONSTRUCT TEMPORARY PATH TO CONNECT TO EXISTING PARKING LOT AND INSTALL PAVEMENT MARKING TAPE, TYPE III IN PARKING LOT (AS SHOWN ON THIS PLAN) ON THE SOUTH SIDE OF IL ROUTE 72. CLOSE DESIGNATED PORTION OF EXISTING PATH.
  3. CONSTRUCT OVERPASS APPROACHES ON NORTH AND SOUTH SIDE OF IL ROUTE 72.
  4. INSTALL PREFABRICATED BRIDGE SECTIONS. THESE SHALL BE INSTALLED AT NIGHT BETWEEN THE HOURS OF 9 PM AND 5 AM. OPEN NEW OVERPASS.
  5. INSTALL TEMPORARY FENCE AT LOCATION SHOWN ON THE PLAN. REMOVE TEMPORARY PATH CONNECTIONS AND PAVEMENT MARKING TAPE IN PARKING LOT ON SOUTH SIDE OF IL ROUTE 72. CLOSE EXISTING PATH LEADING TO AT-GRADE CROSSING AT IL ROUTE 53 FRONTAGE ROAD.
  6. REMOVE EXISTING AT-GRADE CROSSING (SIGNAL EQUIPMENT, STRIPING, ETC.) AND PATH LEADING TO IT.
  7. LANDSCAPE RESTORATION WORK.

NOTE: ALL TEMPORARY SIGNING SHALL BE AS DIRECTED BY THE ENGINEER AND SHALL BE PAID FOR AS TEMPORARY INFORMATION SIGNING.

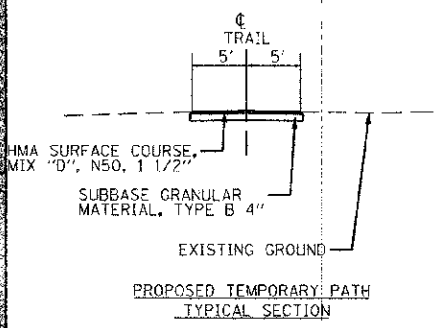

USER NAME = mdcanteford	DESIGNED - CEC	REVISED -
FILE = 0837-SHT-DET.DWG	DRAWN - CEC	REVISED -
PLT SCALE = 1/8" = 1'-0"	CHECKED - DWB	REVISED -
PLT DATE = 2/13/2013	DATE - 02/04/2013	REVISED -

STATE OF ILLINOIS  
DEPARTMENT OF TRANSPORTATION

BUSSE WOODS TRAIL OVERPASS OVER ILLINOIS ROUTE 72  
CONSTRUCTION STAGING AND TRAIL DETOUR

SCALE: 1" = 100' SHEET NAME: STA. TO STA.

F.A.P. RTE. 341	SECTION 09-00058-00-BT	COUNTY COOK	TOTAL SHEETS 43	SHEET NO. 11
CONTRACT NO. 63809			FED. ROAD DIST. NO. 7 (ILLINOIS) FED. AID PROJECT	