


**REMOVAL NOTES**  
 THE FOLLOWING ITEMS SHALL BE REMOVED BY THE CONTRACTOR AND SHALL BE DISPOSED OF BY THEM OUTSIDE THE RIGHT-OF-WAY AT THEIR EXPENSE. THE SALVAGE VALUE OF THE REMOVED EQUIPMENT SHALL BE REFLECTED IN THE CONTRACT BID PRICE.

- 8 EACH PEDESTRIAN SIGNAL HEAD, 1-FACE
- 8 EACH PEDESTRIAN PUSH BUTTON
- 2 EACH TRAFFIC SIGNAL POST

PLAN	DATE
BY	
REVIEWED	
IN CHARGE	
NOTE BOOK	
NO. OF WAY CHECKED	
FILE NAME	

PROFILE	DATE
BY	
REVIEWED	
IN CHARGE	
NOTE BOOK	
NO. OF WAY CHECKED	
FILE NAME	

FILE PATH = G:\CH08\1377\Road\Sheet\0137-SHT-PEDSIGNS\REM.dgn

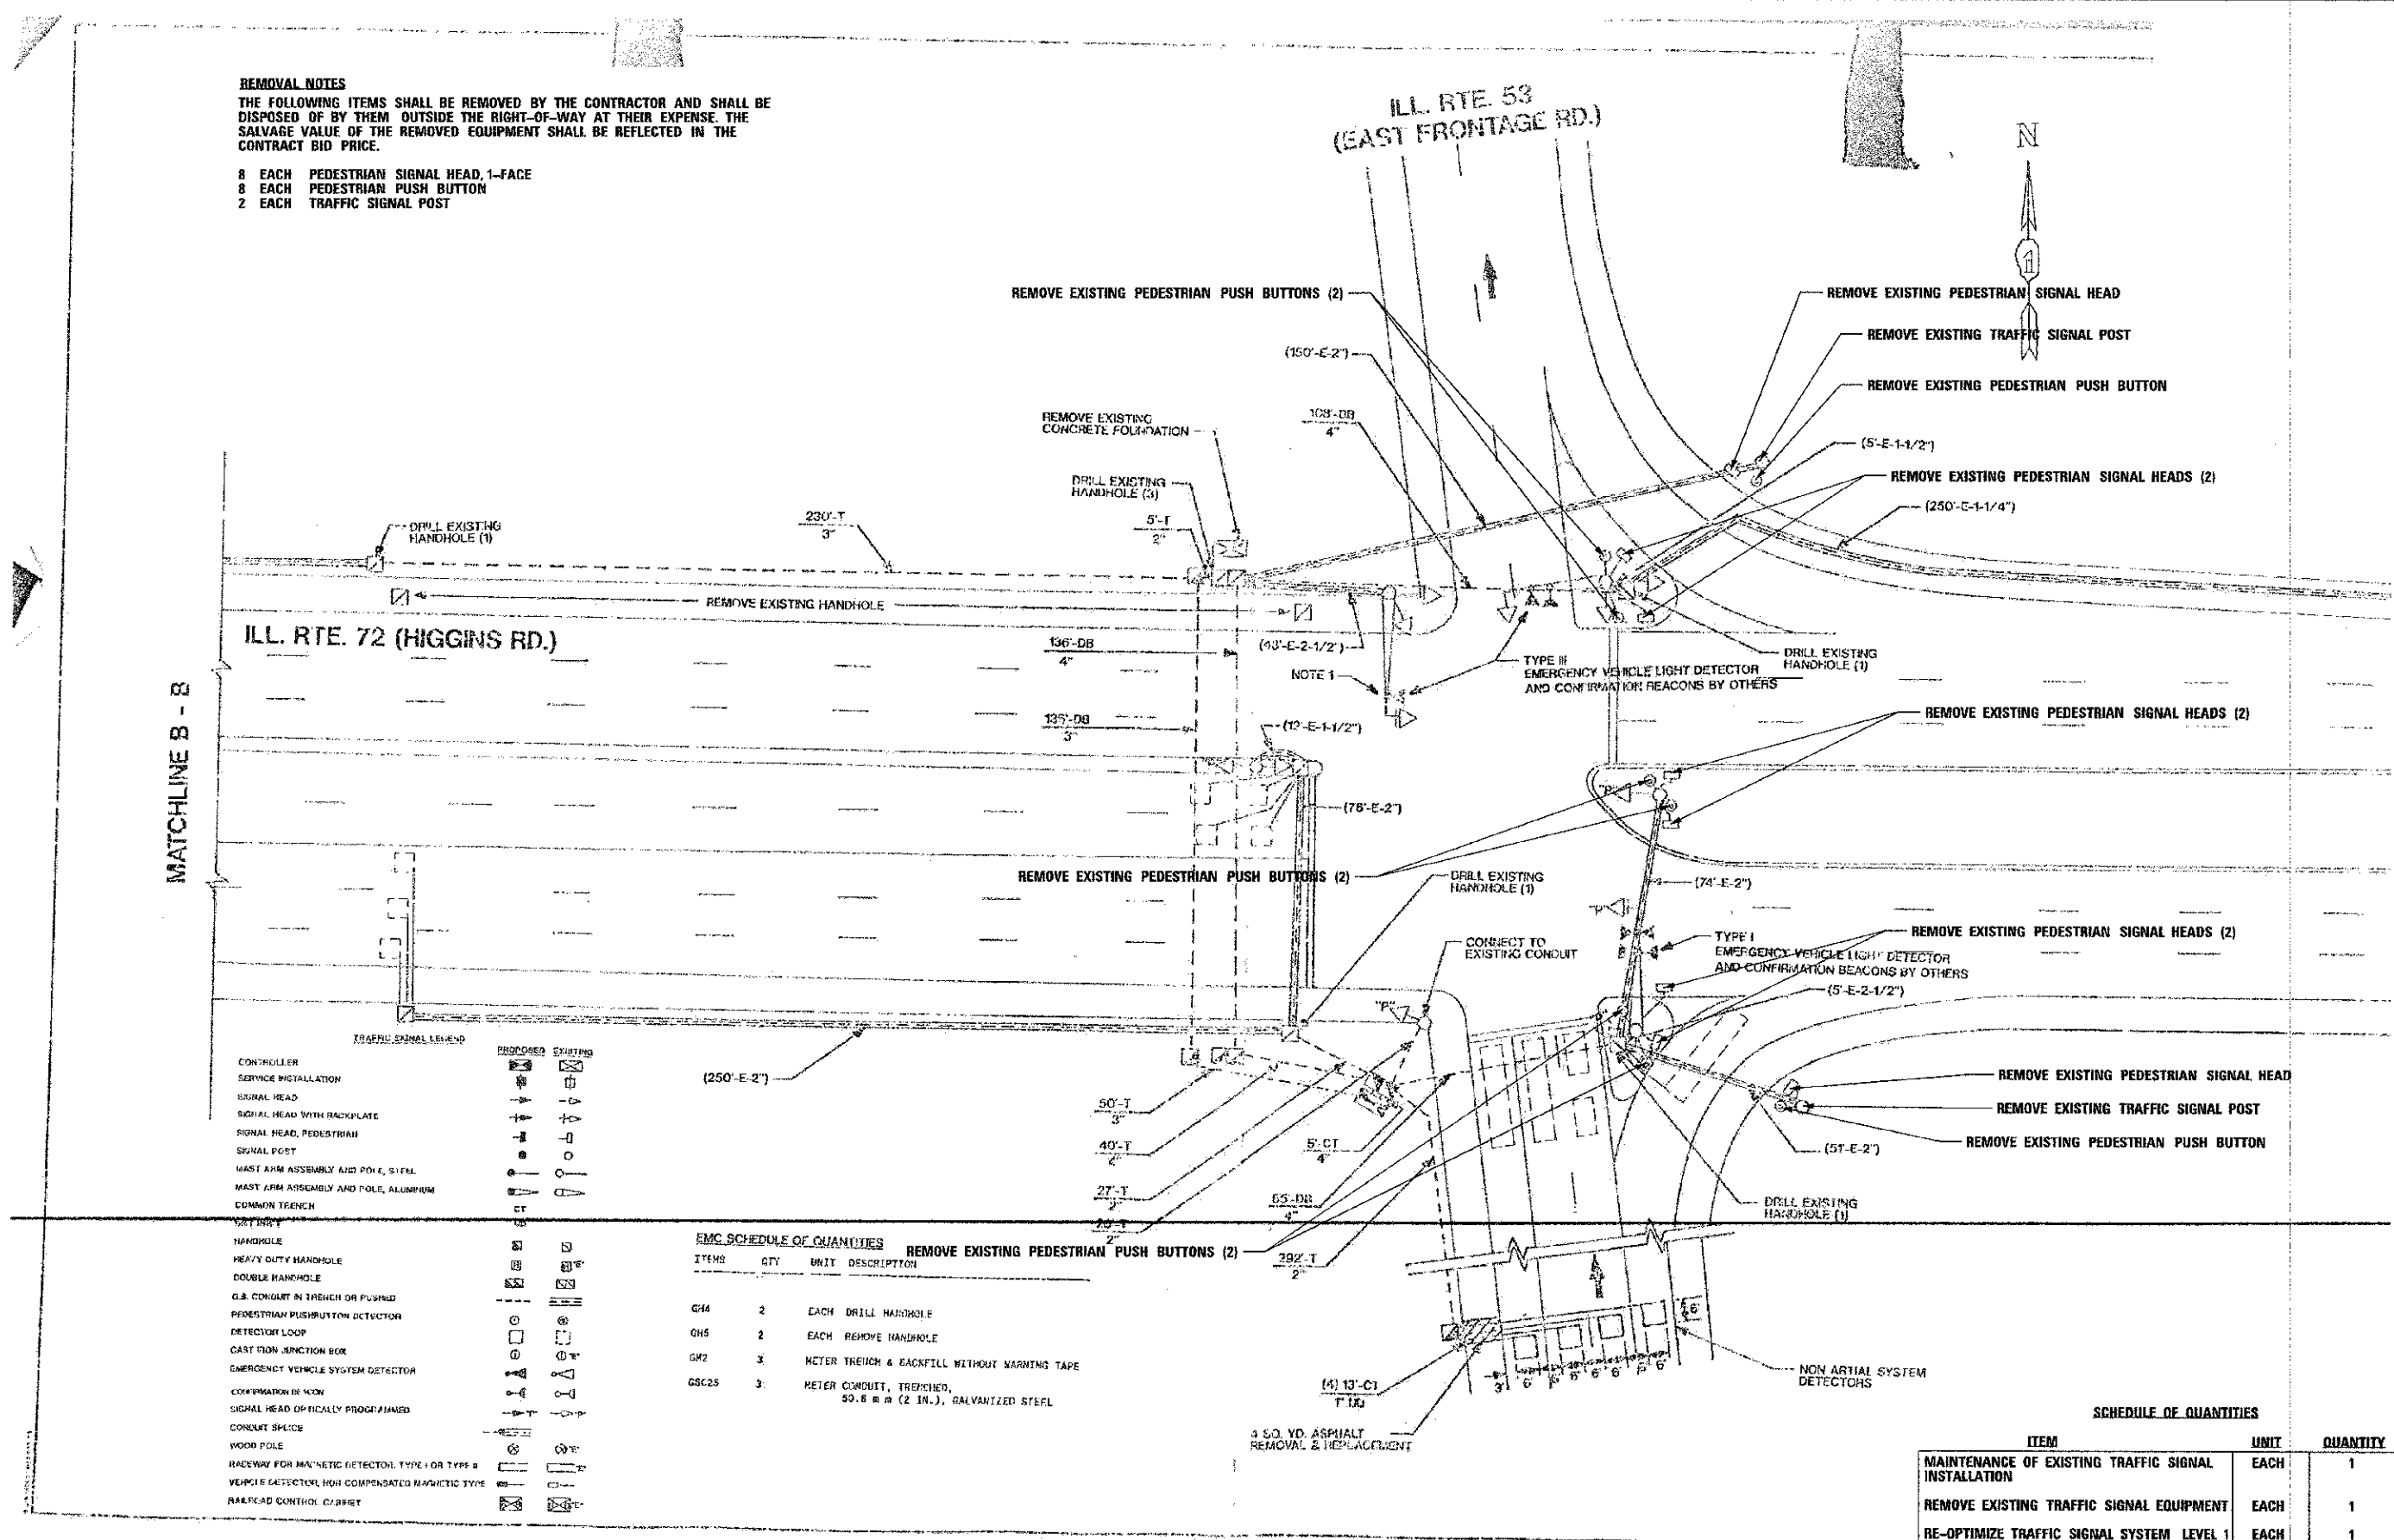

	PROPOSED	EXISTING
CONTROLLER		
SERVICE INSTALLATION		
SIGNAL HEAD		
SIGNAL HEAD WITH BACKPLATE		
SIGNAL HEAD, PEDESTRIAN		
SIGNAL POST		
MAST ARM ASSEMBLY AND POLE, STEEL		
MAST ARM ASSEMBLY AND POLE, ALUMINUM		
COMMON TRENCH		
CONDUIT		
HANDHOLE		
HEAVY DUTY HANDHOLE		
DOUBLE HANDHOLE		
E.G. CONDUIT IN TRENCH OR PUSHED		
PEDESTRIAN PUSHBUTTON DETECTOR		
DETECTOR LOOP		
CAST IRON JUNCTION BOX		
EMERGENCY VEHICLE SYSTEM DETECTOR		
CONFIRMATION BEACON		
SIGNAL HEAD OPTICALLY PROGRAMMED		
CONDUIT SPLICE		
WOOD POLE		
RACEWAY FOR MAGNETIC DETECTOR, TYPE I OR TYPE II		
VEHICLE DETECTOR, NON COMPENSATED MAGNETIC TYPE		
RAILROAD CONTROL CIRCUIT		

**EMC SCHEDULE OF QUANTITIES**

ITEMS	QTY	UNIT	DESCRIPTION
GH4	2	EACH	DRILL HANDHOLE
GH5	2	EACH	REMOVE HANDHOLE
GM2	3	METER TRENCH & BACKFILL WITHOUT WARNING TAPE	
GSC25	3	METER CONDUIT, TRENCHED, 50.6 mm (2 IN.), GALVANIZED STEEL	

**SCHEDULE OF QUANTITIES**

ITEM	UNIT	QUANTITY
MAINTENANCE OF EXISTING TRAFFIC SIGNAL INSTALLATION	EACH	1
REMOVE EXISTING TRAFFIC SIGNAL EQUIPMENT	EACH	1
RE-OPTIMIZE TRAFFIC SIGNAL SYSTEM LEVEL 1	EACH	1



USER NAME = mds@stateford	DESIGNED - CEC	REVISED -
FILE = 0137-SHT-PEDSIGNS\REM.dgn	DRAWN - CEC	REVISED -
PLOT SCALE = 50.0000' / in.	CHECKED - DWB	REVISED -
PLOT DATE = 2/13/2013	DATE = 02/04/2013	REVISED -

STATE OF ILLINOIS  
 DEPARTMENT OF TRANSPORTATION

BUSSE WOODS TRAIL OVERPASS  
 PEDESTRIAN SIGNALS REMOVAL

F.A.P. RTE.	SECTION	COUNTY	TOTAL SHEETS	SHEET NO.
341	09-00058-00-BT	COOK	43	17
CONTRACT NO. 63809				
FED. ROAD DIST. NO. 7 ILLINOIS FED. AID PROJECT				

SCALE: SHEET NAME: STA. TO STA.