


DATE: _____
 BY: _____
 SURVEYED: _____
 CHECKED: _____
 ORIGINAL: _____
 SUPPLY: _____
 NOTE BOOK: _____
 TEMPLATE: _____
 AREAS: _____
 CHECKED: _____

DATE: _____
 BY: _____
 SURVEYED: _____
 CHECKED: _____
 ORIGINAL: _____
 SUPPLY: _____
 NOTE BOOK: _____
 TEMPLATE: _____
 AREAS: _____
 CHECKED: _____

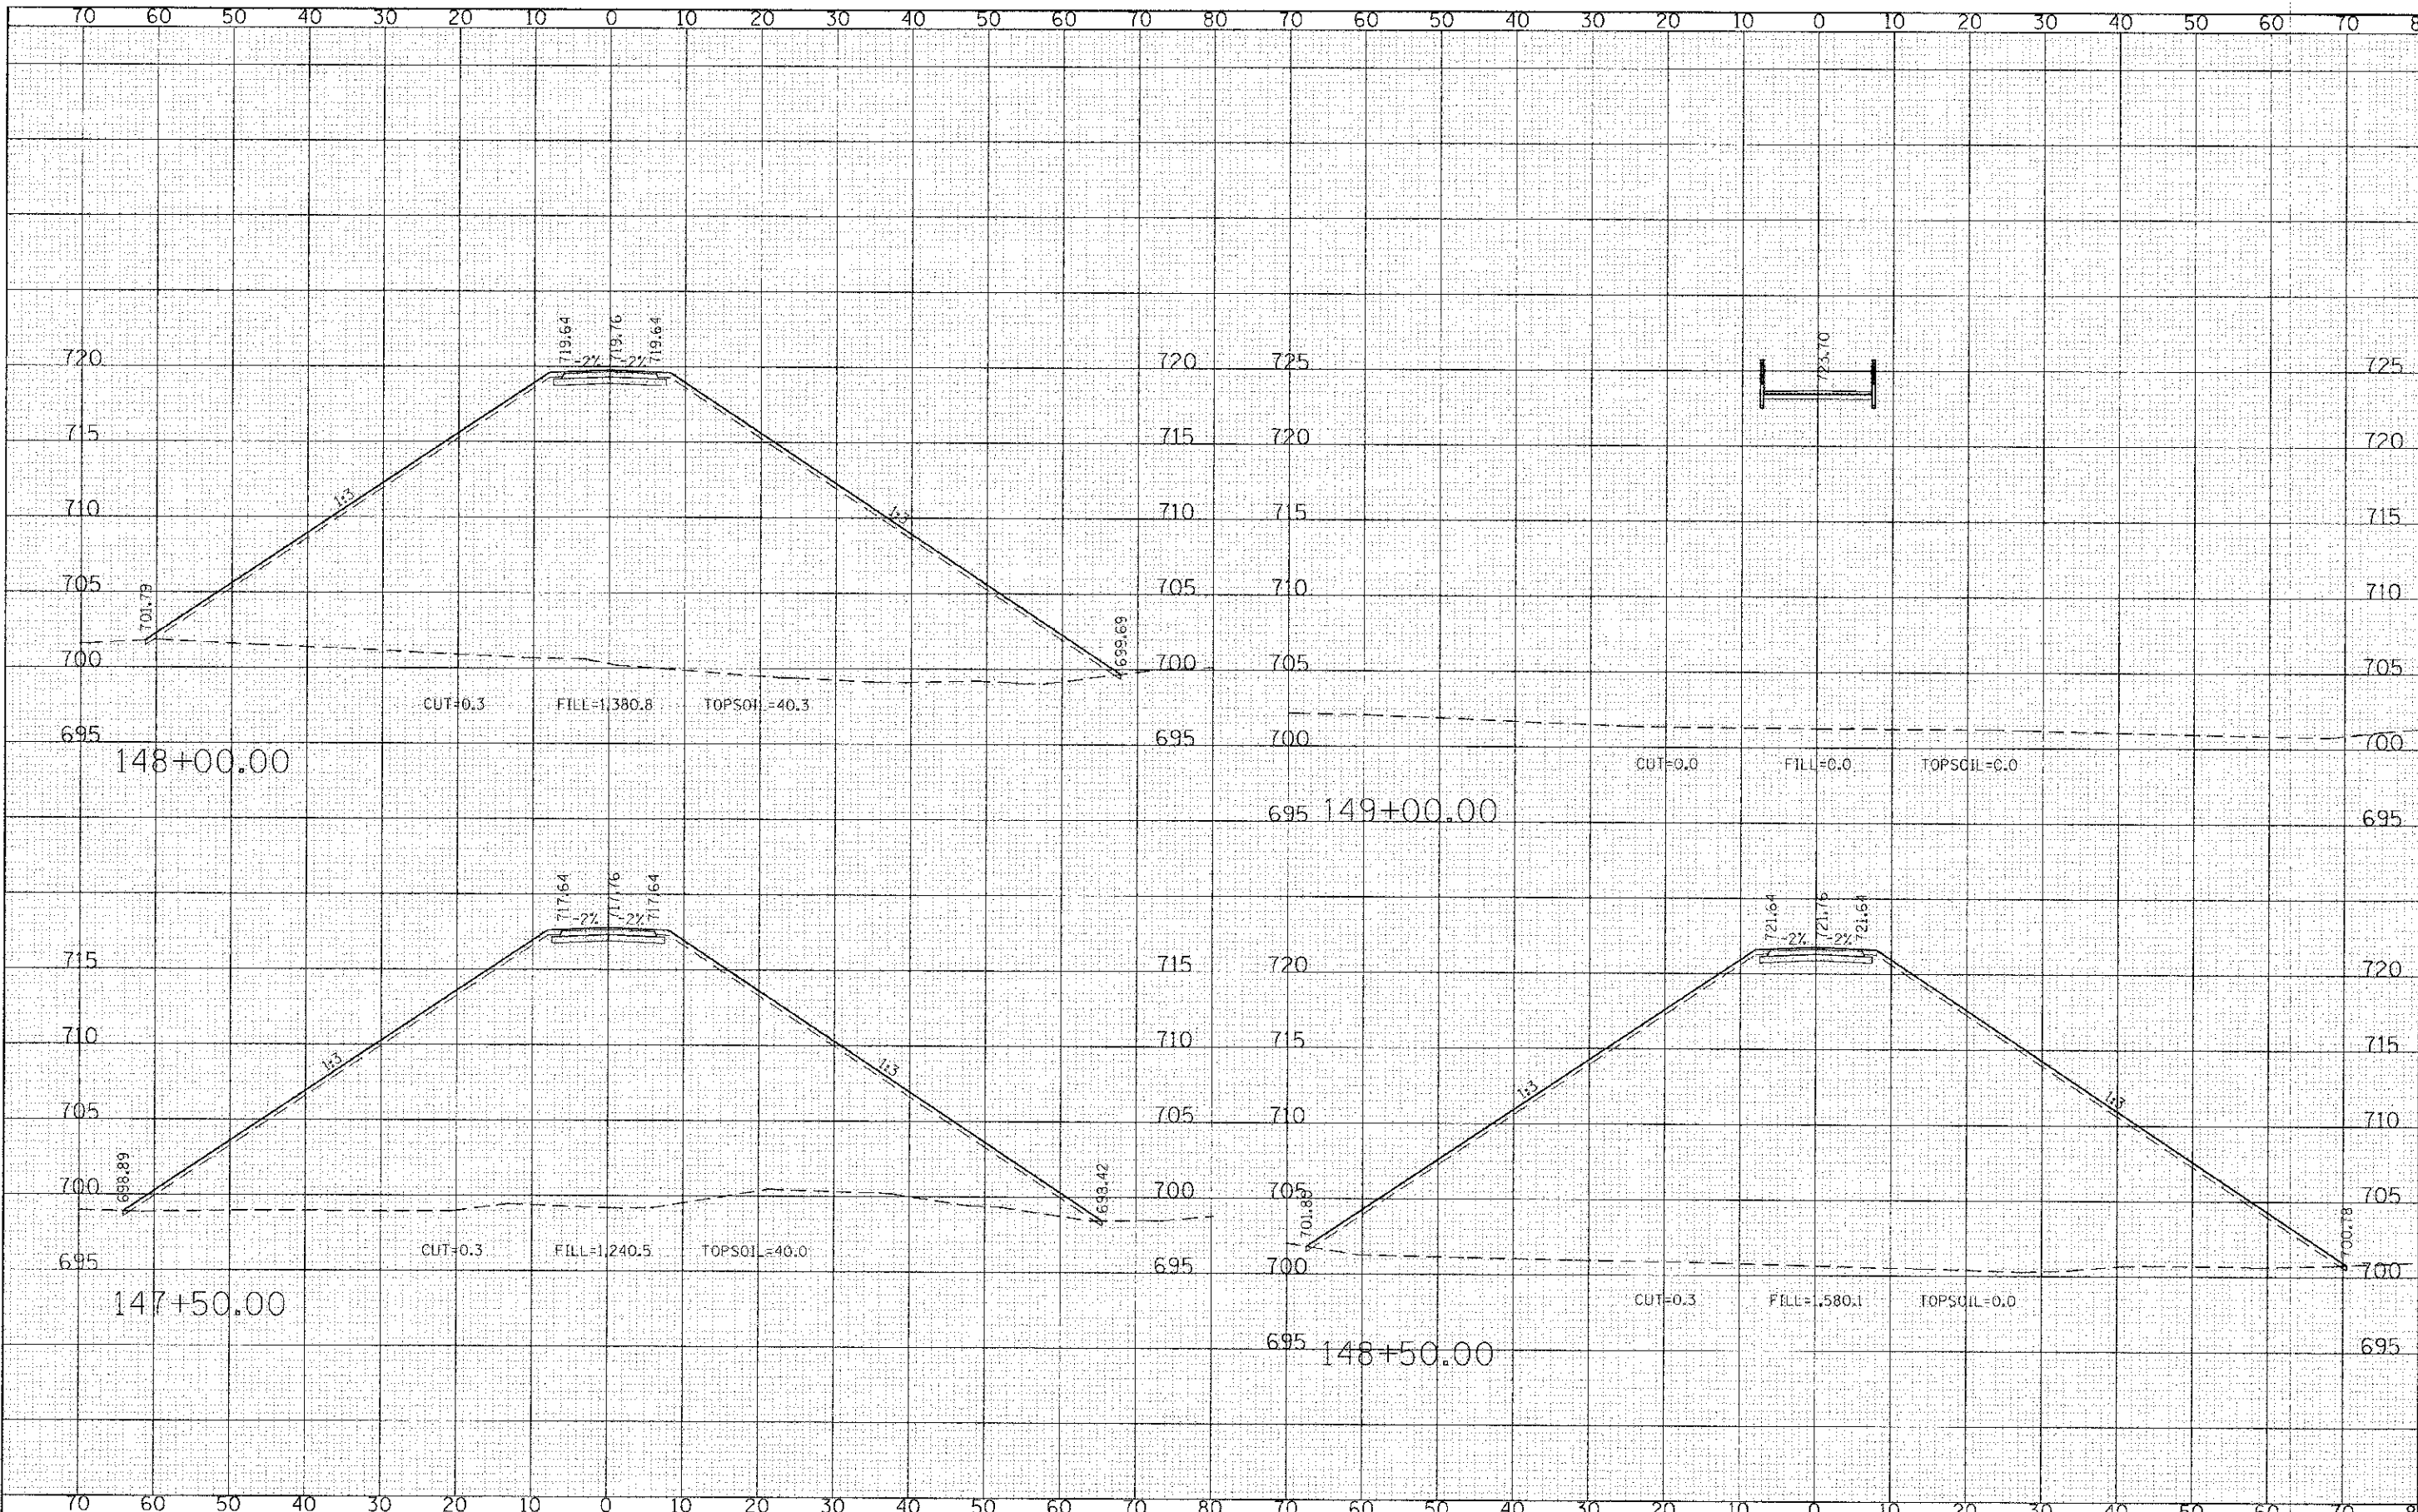

FILE NAME =
 S:\CH\1812137\Road\Sheets\1812137-SHT-35.dgn

USER NAME = rdsantoford
 DESIGNED - CEC
 DRAWN - CEC
 CHECKED - DWS
 DATE - 02/04/2013
 REVISED -
 REVISED -
 REVISED -

STATE OF ILLINOIS
 DEPARTMENT OF TRANSPORTATION

BUSSE WOODS TRAIL OVERPASS
 CROSS SECTIONS
 SCALE: 10H : 5V
 SHEET NO. 37 OF 43 SHEETS STA. 147+50.00 TO STA. 149+00.00

F.A.P. RTE.	SECTION	COUNTY	TOTAL SHEETS	SHEET NO.
	09-00058-00-BT	COOK	43	37
CONTRACT NO. 63809			FED. ROAD DIST. NO. 7 ILL. INDIAN FED. AID PROJECT	