


FINAL SURVEY	SURVEYED	BY	DATE
NOTE BOOK	NOTED		
TEMPLATE	TEMPLATED		
AREAS CHECKED	CHECKED		
NO.			

ORIGINAL SURVEY	SURVEYED	BY	DATE
NOTE BOOK	NOTED		
TEMPLATE	TEMPLATED		
AREAS CHECKED	CHECKED		
NO.			

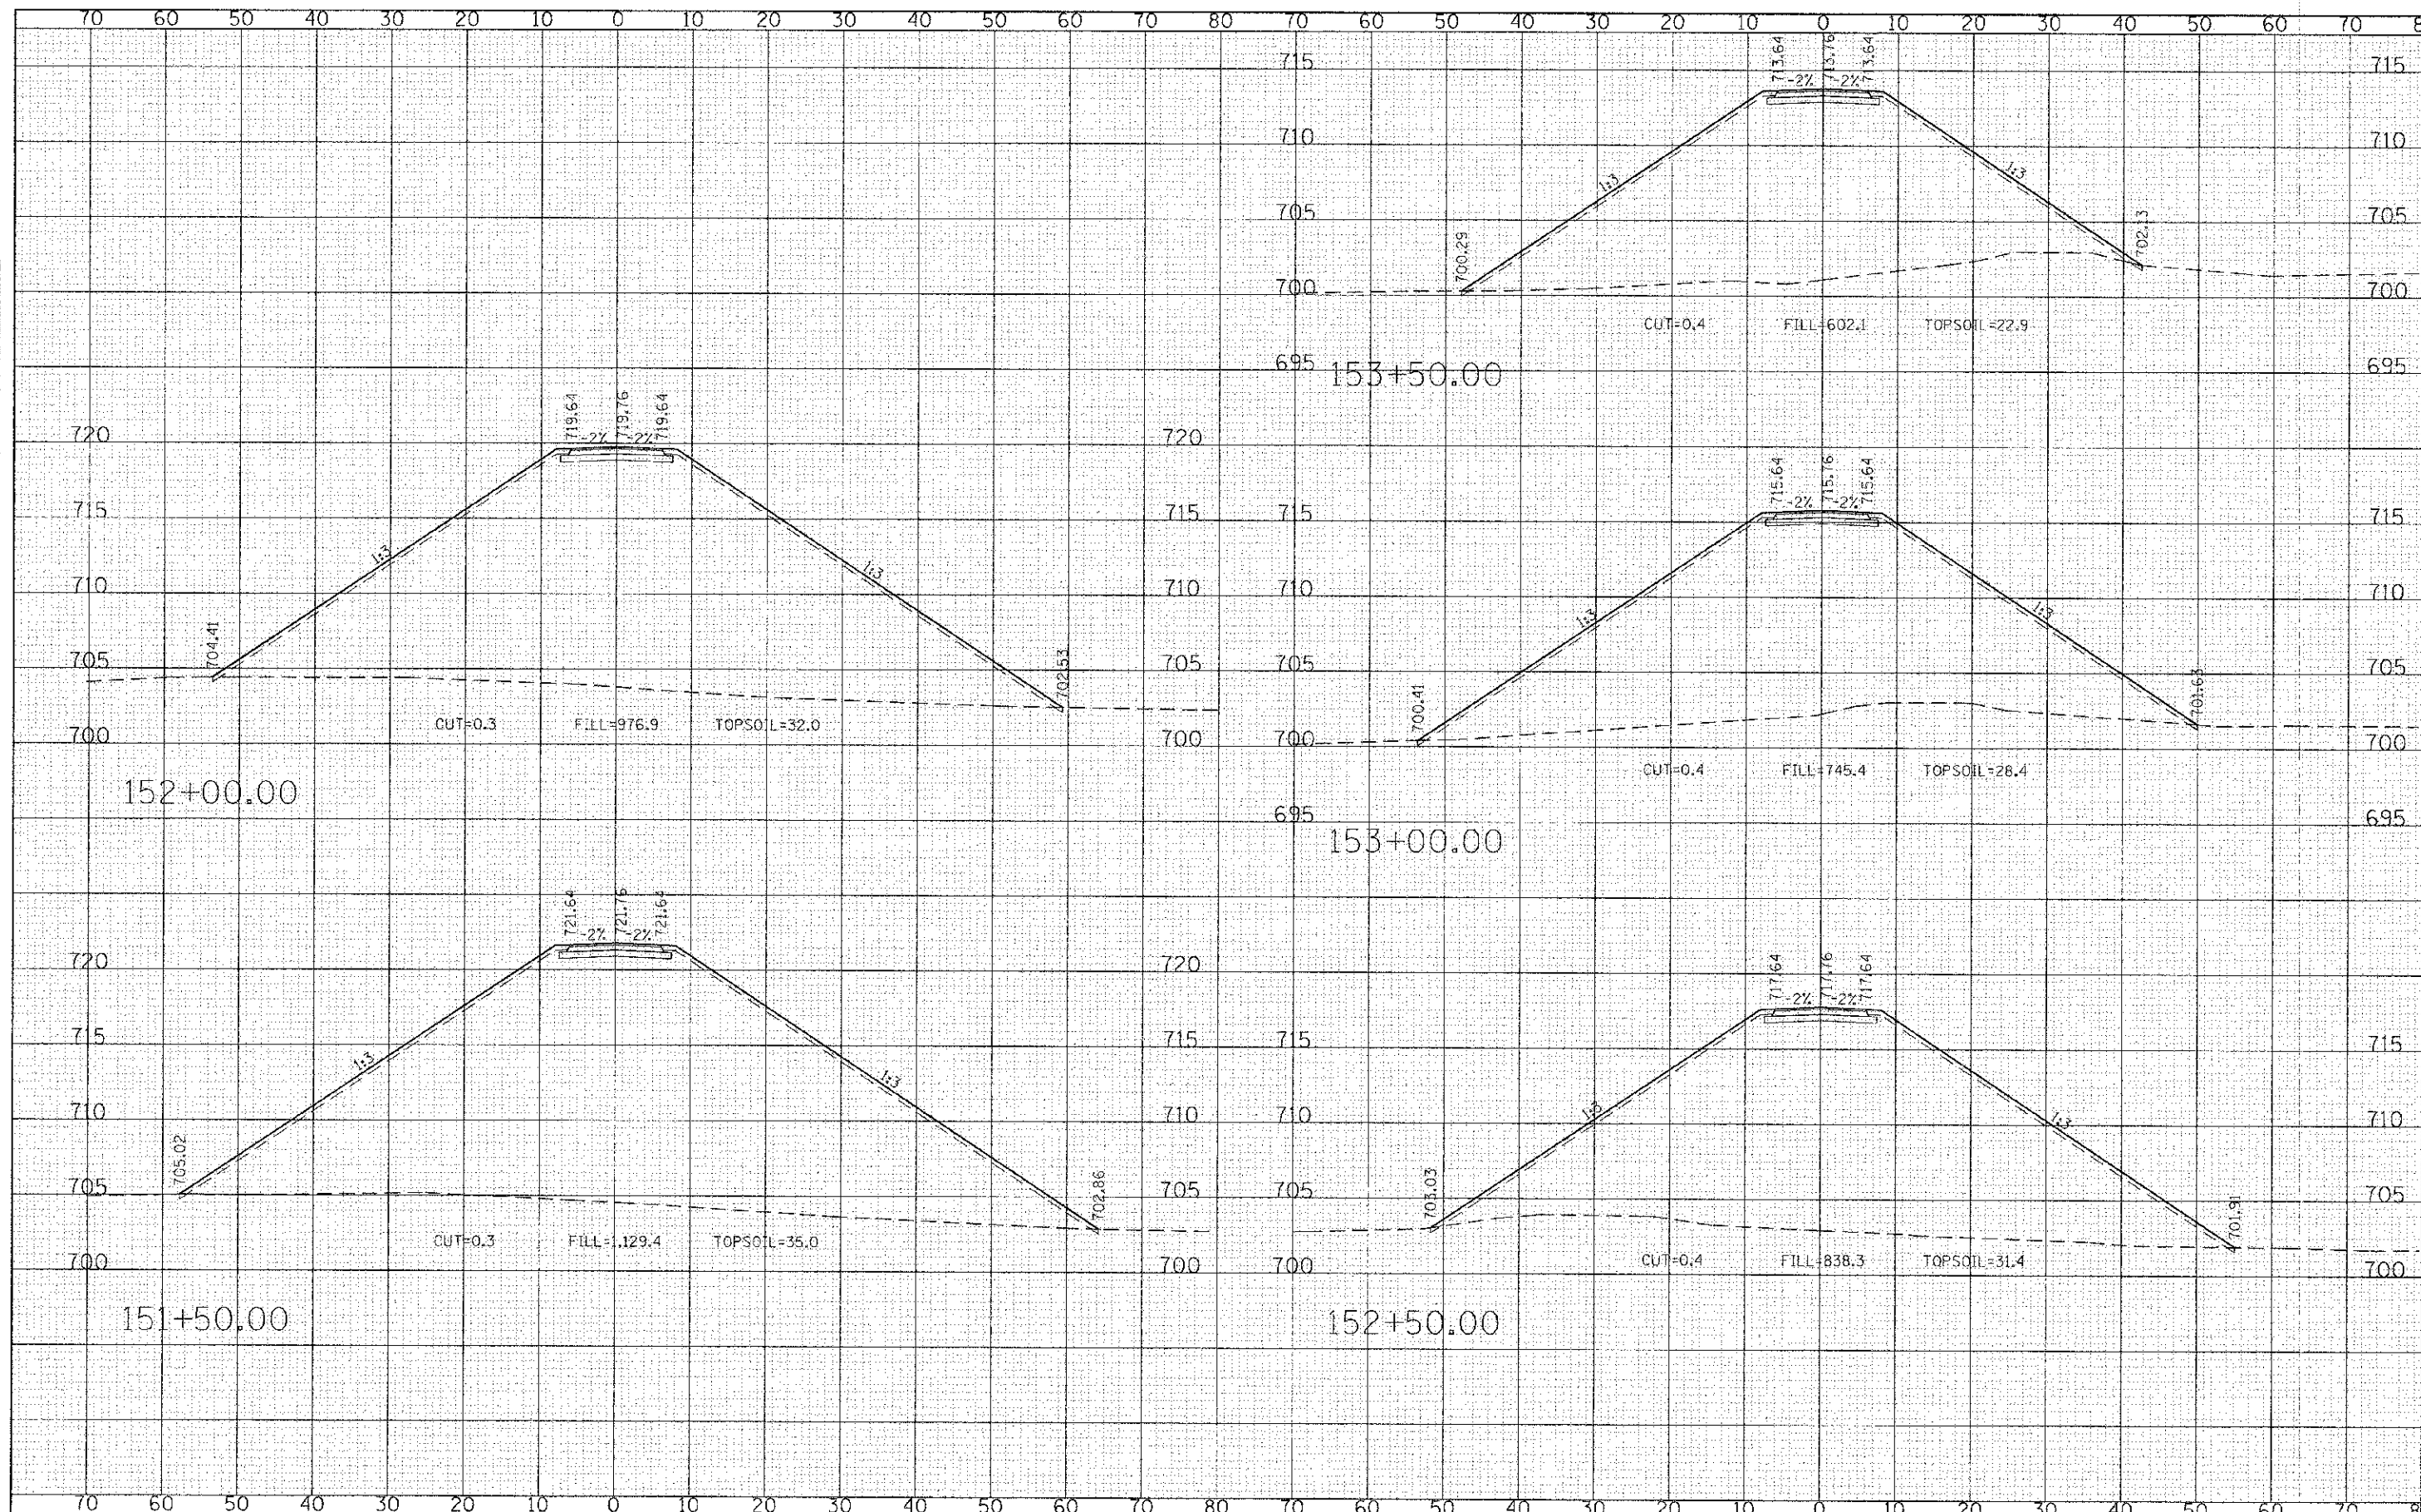

FILE NAME = G:\CHN\B37\Road\Sheets\B37-SHT-45.dgn	USER NAME = masanteford	DESIGNED - CEC	REVISED -	STATE OF ILLINOIS DEPARTMENT OF TRANSPORTATION	BUSSE WOODS TRAIL OVERPASS CROSS SECTIONS	F.A.P. RTE.	SECTION	COUNTY	TOTAL SHEETS	SHEET NO.
PLOT SCALE = 12:3000 1/2" = 1'	CHECKED - DWB	REVISIED -	09-00058-00-BT			COOK	43	39		
PLOT DATE = 2/13/2013	DATE - 02/04/2013	REVISED -	CONTRACT NO. 63809							
SCALE: 10H : 5V SHEET NO. 39 OF 43 SHEETS STA. 151+50.00 TO STA. 153+50.00										