


NOTE:
 A SCHEDULE OF QUANTITIES FOR EARTH
 EXCAVATION, ROOT PRUNING, B-BOX
 ADJUSTMENTS, WALL LOCATIONS, AND
 DRIVEWAY REPAIRS IS LOCATED ON SHEET 5.

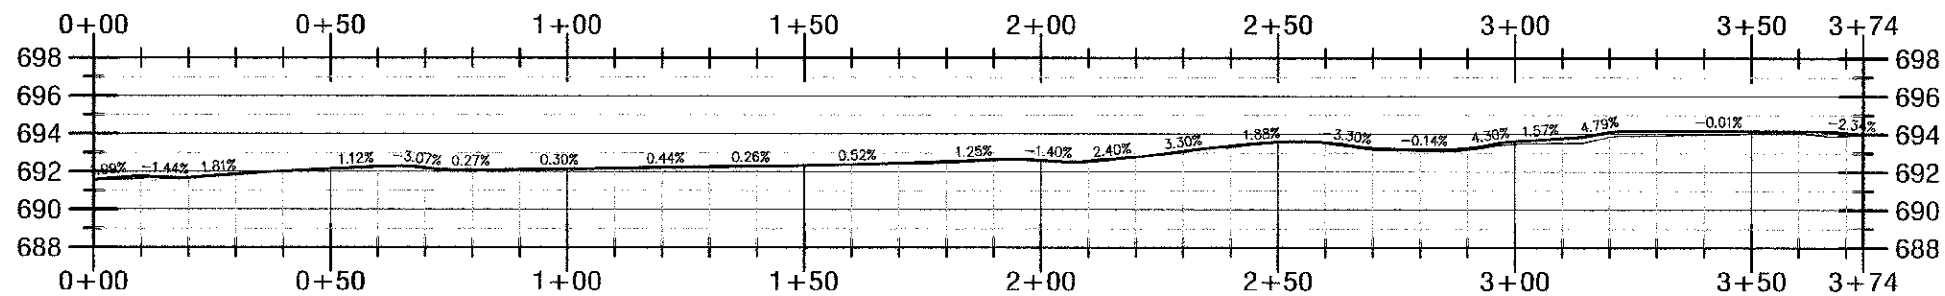

FILE NAME - 031113

DESIGNED - JPS	REVIEWED - 1/20/2013	STATE OF ILLINOIS DEPARTMENT OF TRANSPORTATION	2013 New Sidewalk Program Sleight Street		SCALE: 1" = 40 FT	STA. 0+00 TO STA. 3+74	PUB. DRAWING NO. 1	LINENOS 1	PUB. AS PER
DRAWN - JPS	REVIEWED -		COUNTY	SHEET	NO. 44	SHEET	NO. 9	CONTRACT NO. 63810	
CHECKED - BK	REVIEWED -		SECTION	13-COVID-00-07	DISPAGE	44	9		
DATE - 12/04/2012	REVIEWED -								