


MATCH LINE STA 7+50
(SEE SHEET 11)

MATCH LINE STA 7+50
(SEE SHEET 11)

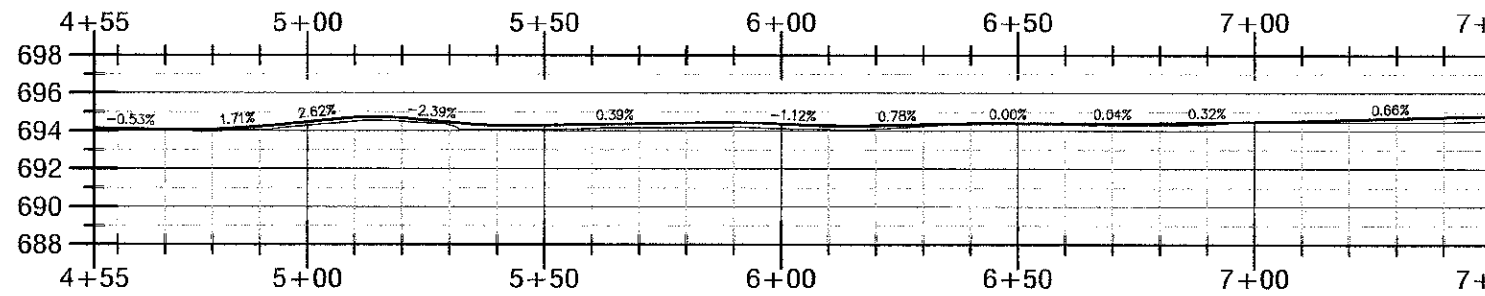

FILE NAME: 03111

DESIGNED - JPS	REVISED - 1/22/2013
DRAWN - JPS	REVISED -
CHECKED - BK	REVISED -
DATE - 12/04/2012	REVISED -

STATE OF ILLINOIS
DEPARTMENT OF TRANSPORTATION

2013 New Sidewalk Program
Sleight Street

SCALE 1" = 40 FT

STA. 4+55 TO STA. 7+50

SECTION	COUNTY	SHEET NO.
13-0018-00-07	DUPAGE	44
CONTRACT NO. 03810		