



Sleight St Sidewalk Section #2



Existing Sidewalk

SLEIGHT ST

Begin Sidewalk Omission 10+90

MATCH LINE STA 7+50  
(SEE SHEET 10)

MATCH LINE STA 7+50  
(SEE SHEET 10)

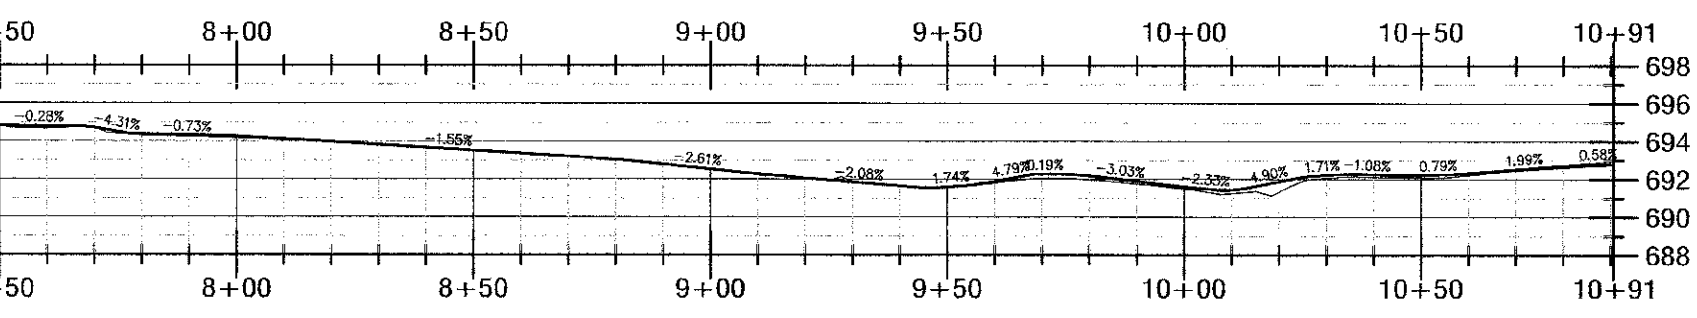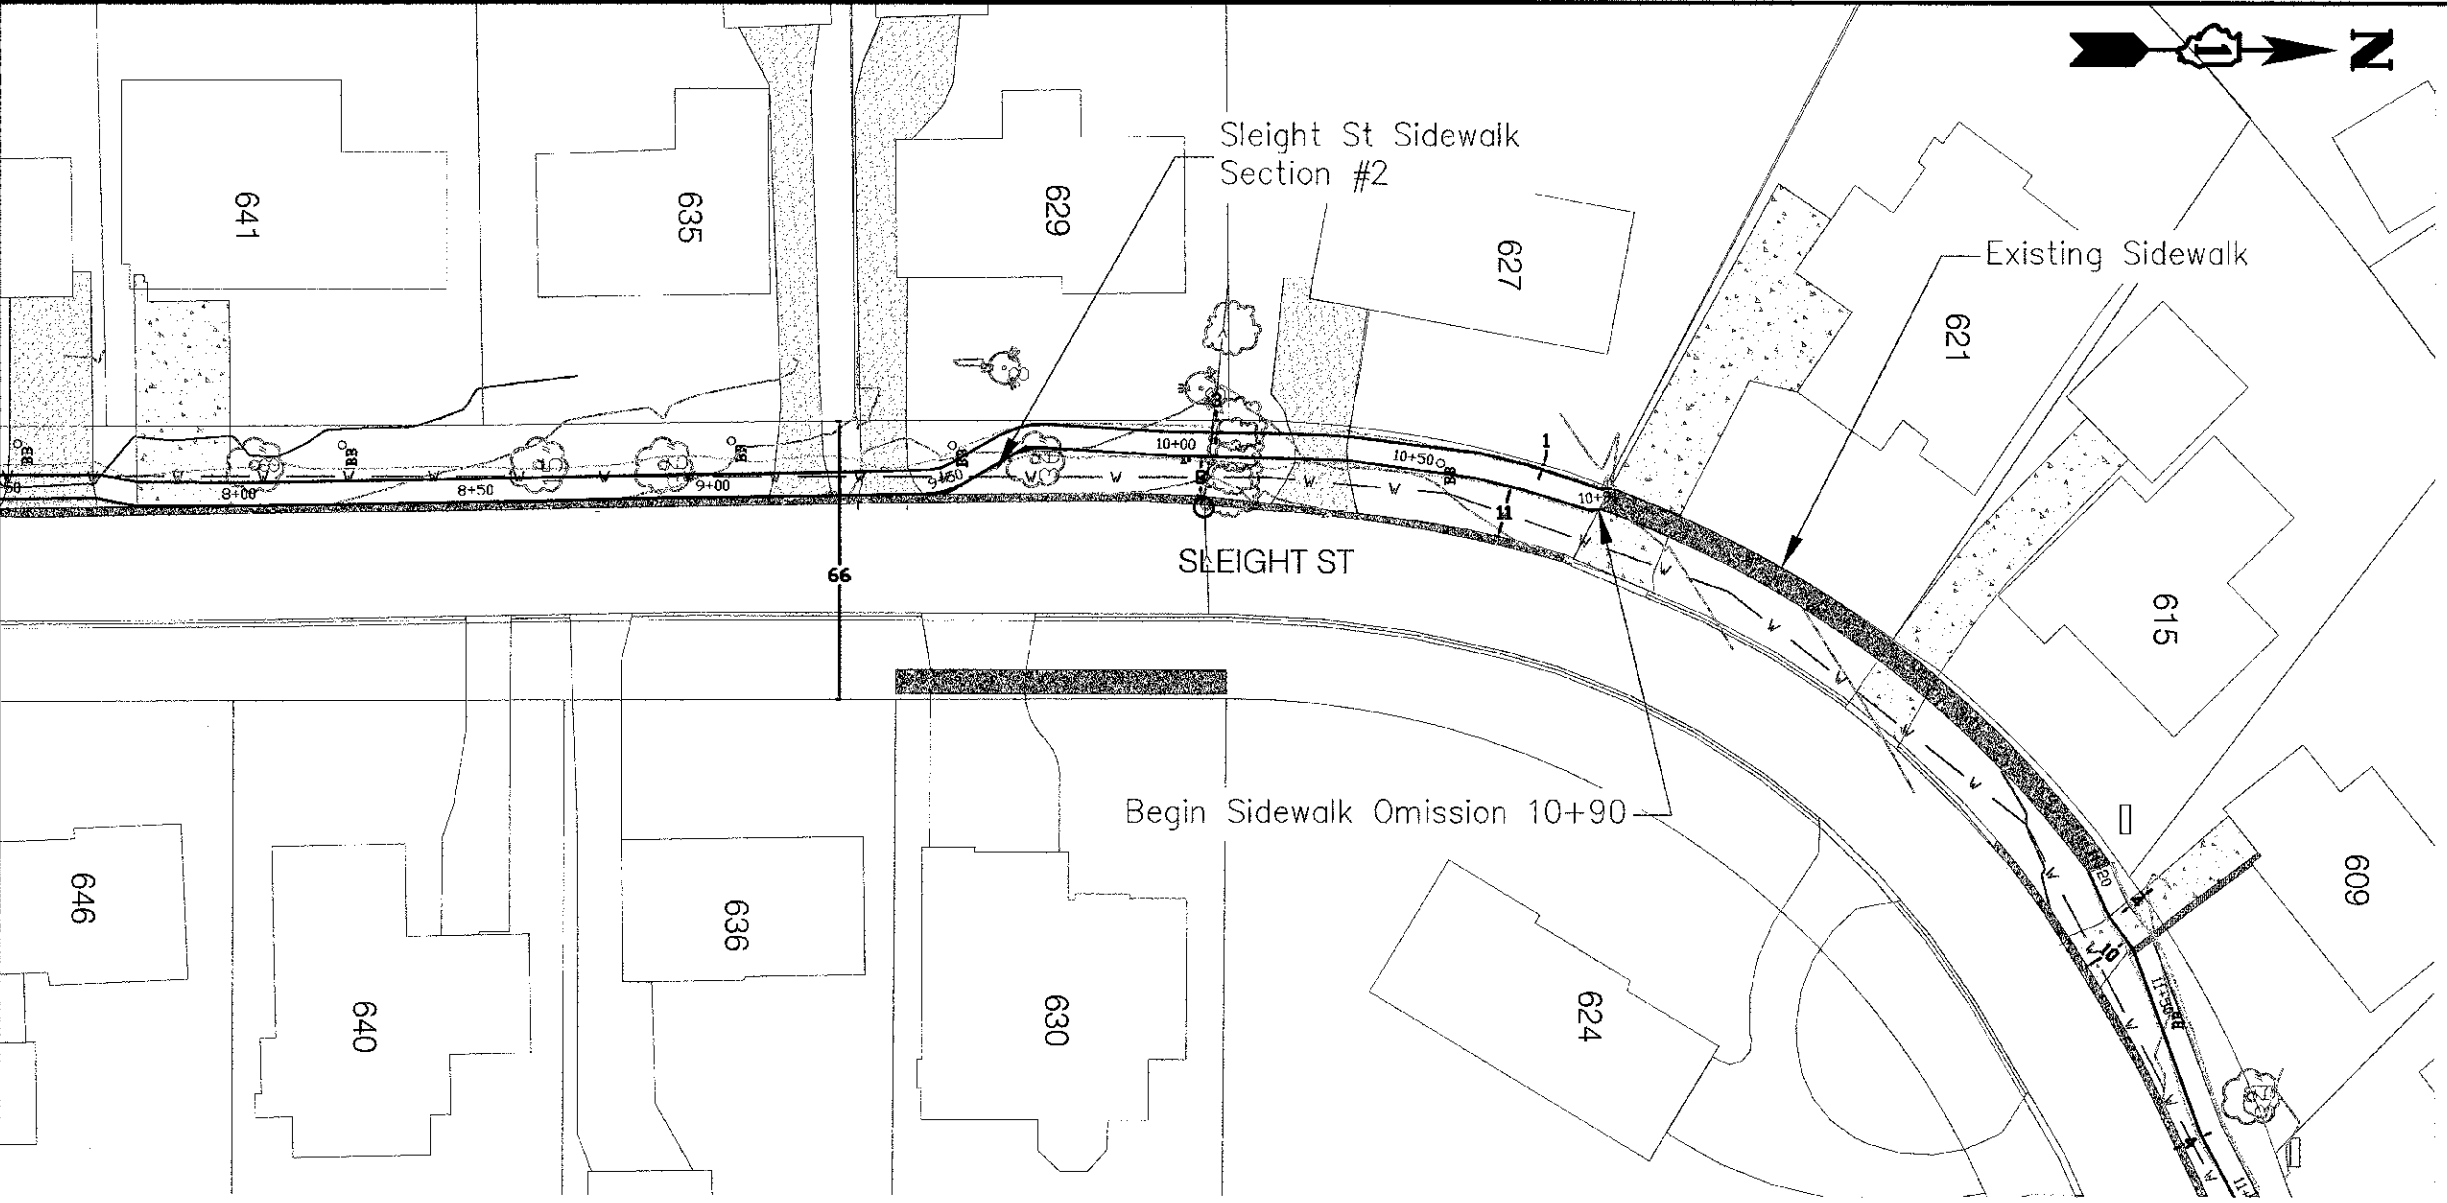

DESIGNED - JPS	REVIEWED - 1/25/2013
DRAWN - JPS	REVIEWED -
CHECKED - BK	REVIEWED -
DATE - 12/04/2012	REVIEWED -

STATE OF ILLINOIS  
DEPARTMENT OF TRANSPORTATION

2013 New Sidewalk Program  
Sleight Street

SCALE 1" = 40 FT

STA. 7+50 TO STA. 10+91

SECTION	COUNTY	SHEET
12-0013-00-07	DUPAGE	44
CONTRACT NO. 03810		

FILE NAME - 1213