


MATCH LINE STA 0+50
(SEE SHEET 22)

MATCH LINE STA 5+50
(SEE SHEET 22)

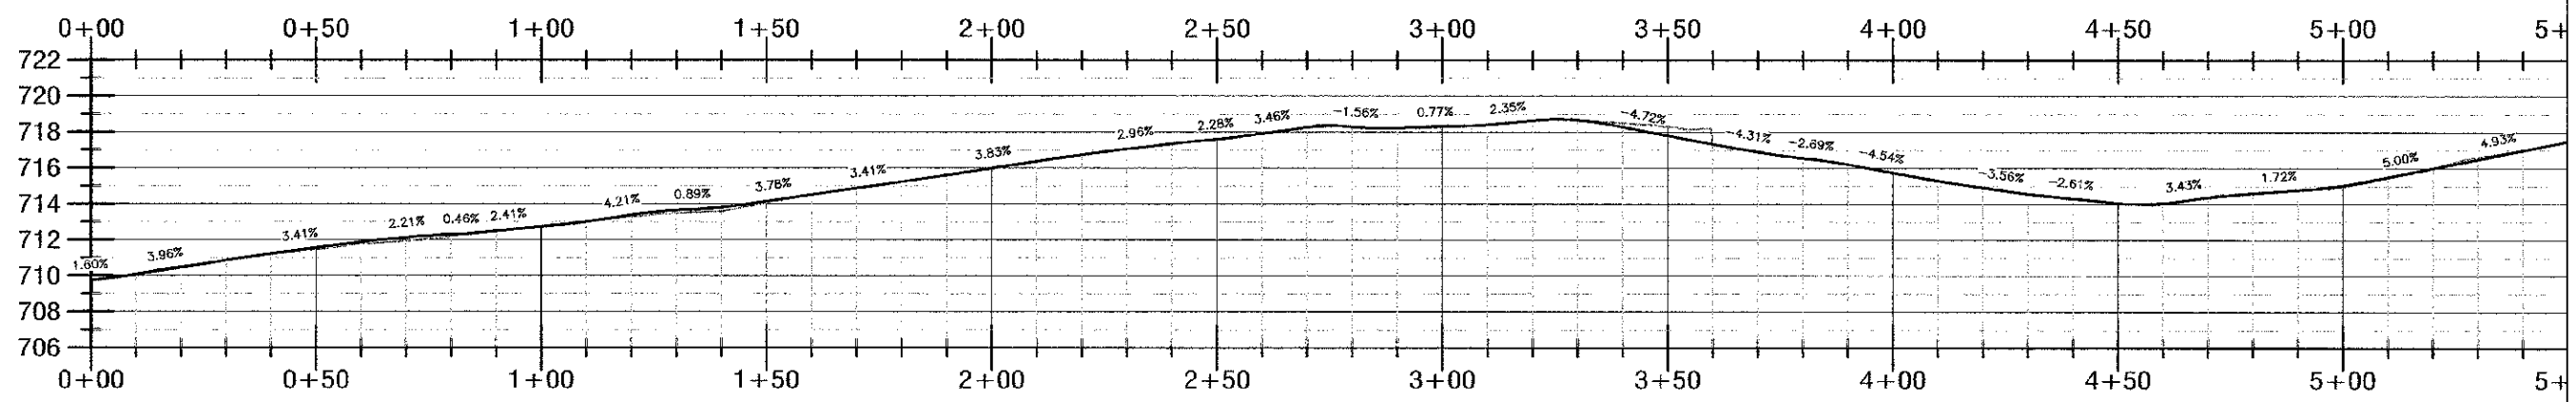

DATE PLOTTED: 12/24/2013

DESIGNED - JS	REVIEWED - 1/28/2013
DRAWN - JS	REVIEWED -
CHECKED - BK	REVIEWED -
DATE - 12/24/2013	REVIEWED -

STATE OF ILLINOIS
DEPARTMENT OF TRANSPORTATION

2013 New Sidewalk Program
Webster Street, 14th Avenue to Bauer Road
SCALE: 1" = 40 FT

SECTION	COUNTY
12-0010-00-07	DUPAGE
CONTRACT NO. 63810	