



Sleight Street Sidewalk  
Section #3

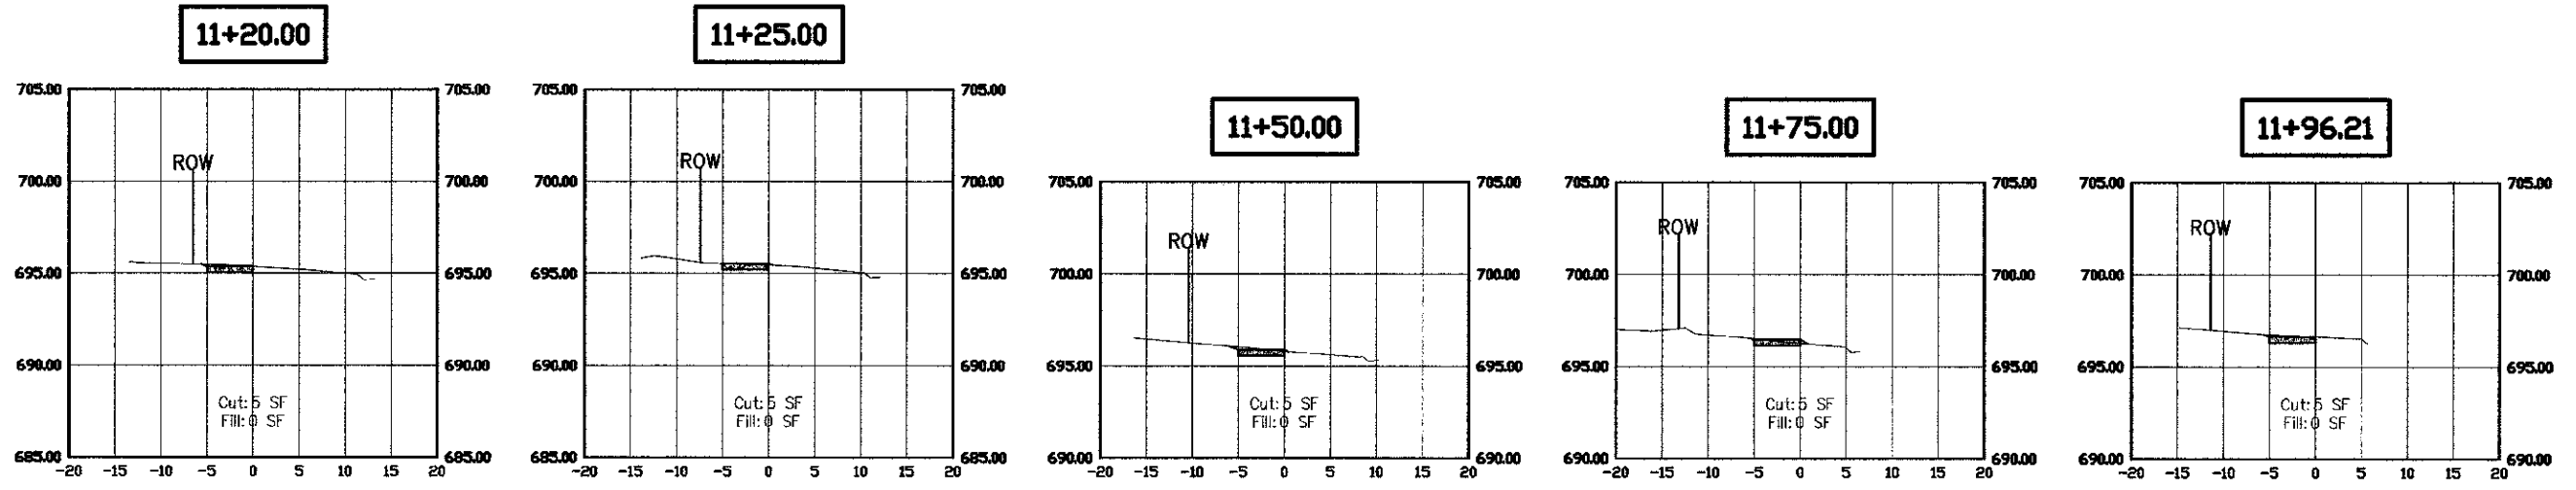

Sleight Street Sidewalk  
Section #4

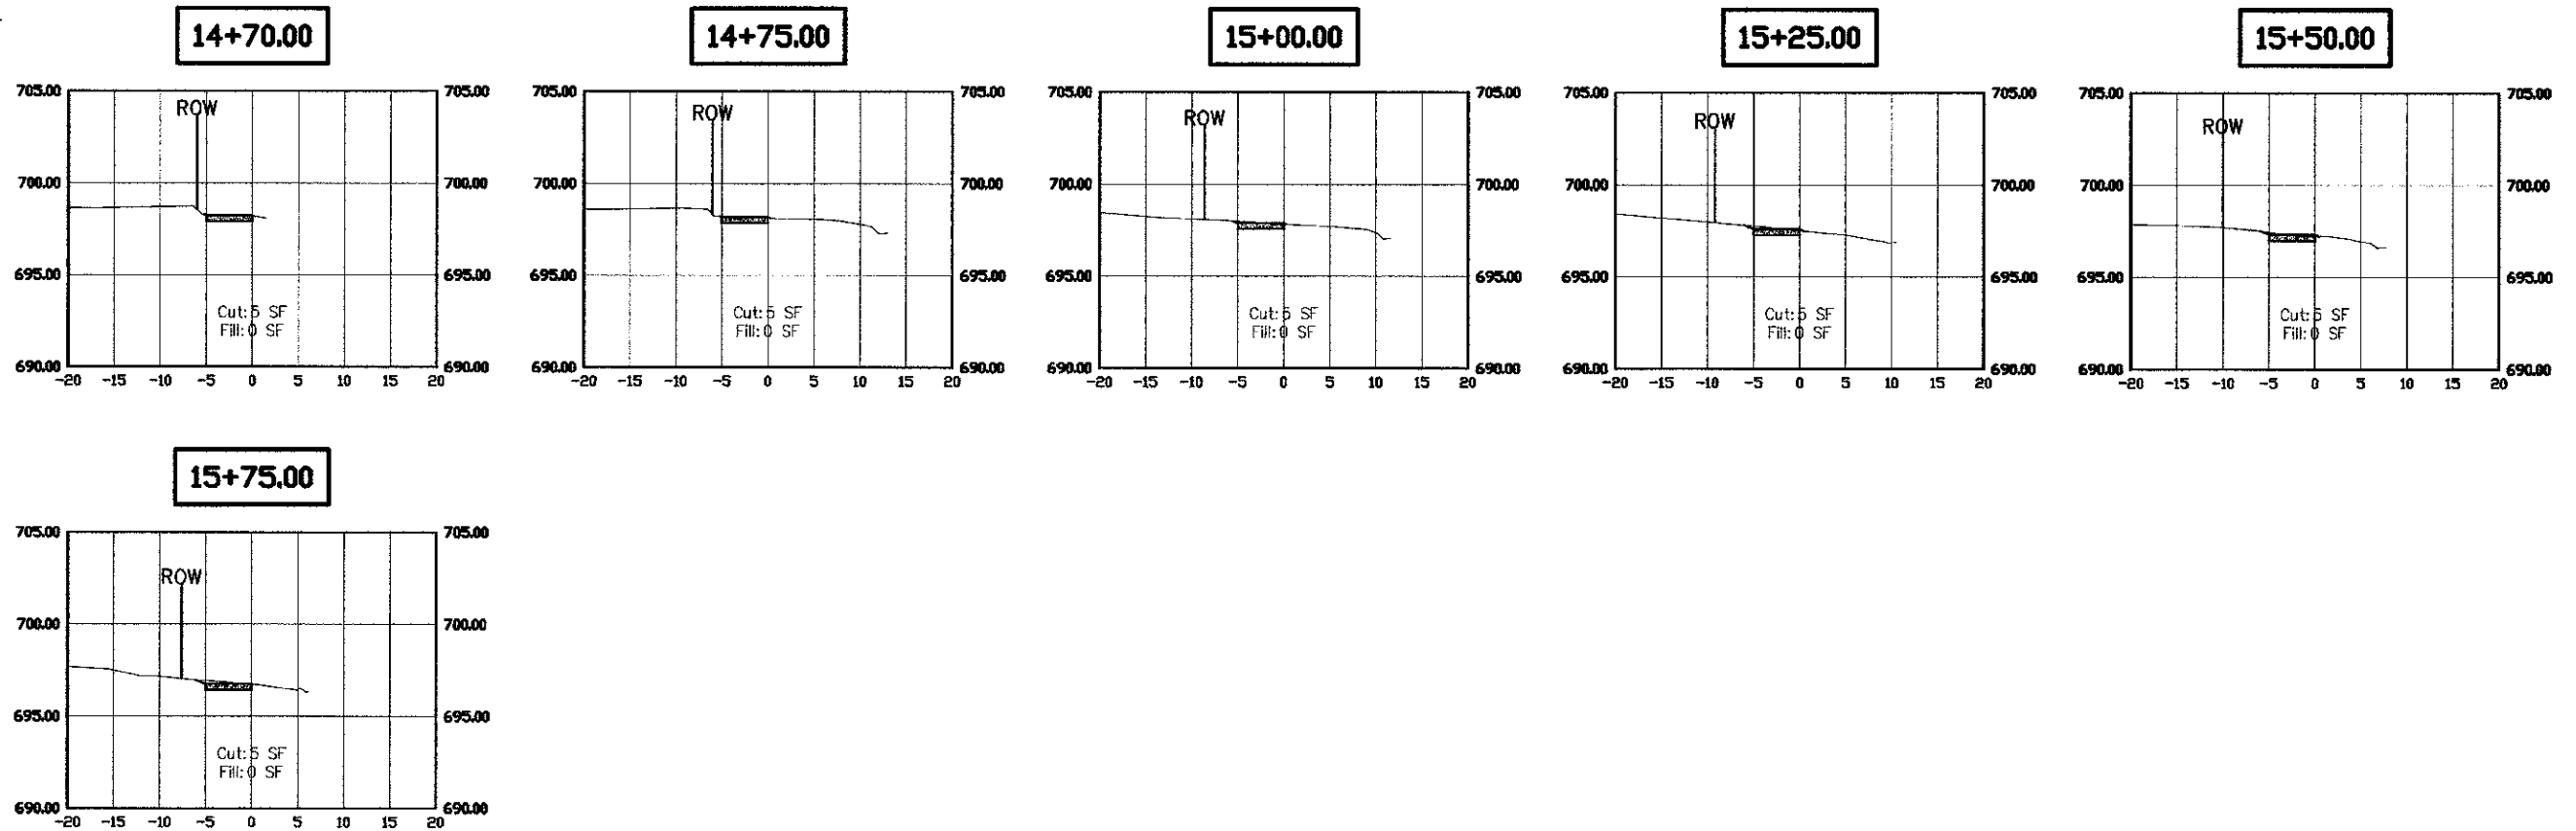

FILE NAME - 63010

DESIGNED - JPS	REVISED - 1/25/2013
DRAWN - JPS	REVISED -
CHECKED - BK	REVISED -
DATE - 12/04/2012	REVISED -

STATE OF ILLINOIS  
DEPARTMENT OF TRANSPORTATION

2013 New Sidewalk Program  
Sleight Street

SCALE 1" = 40 FT

STA. 11+20 TO STA. 15+75

PLAN	SECTION	COUNTY	TWP.	SHEET
13-CORR-00-07		DUPAGE	44	20
CONTRACT NO. 63010				