



Wehrli Drive Sidewalk
Section #1

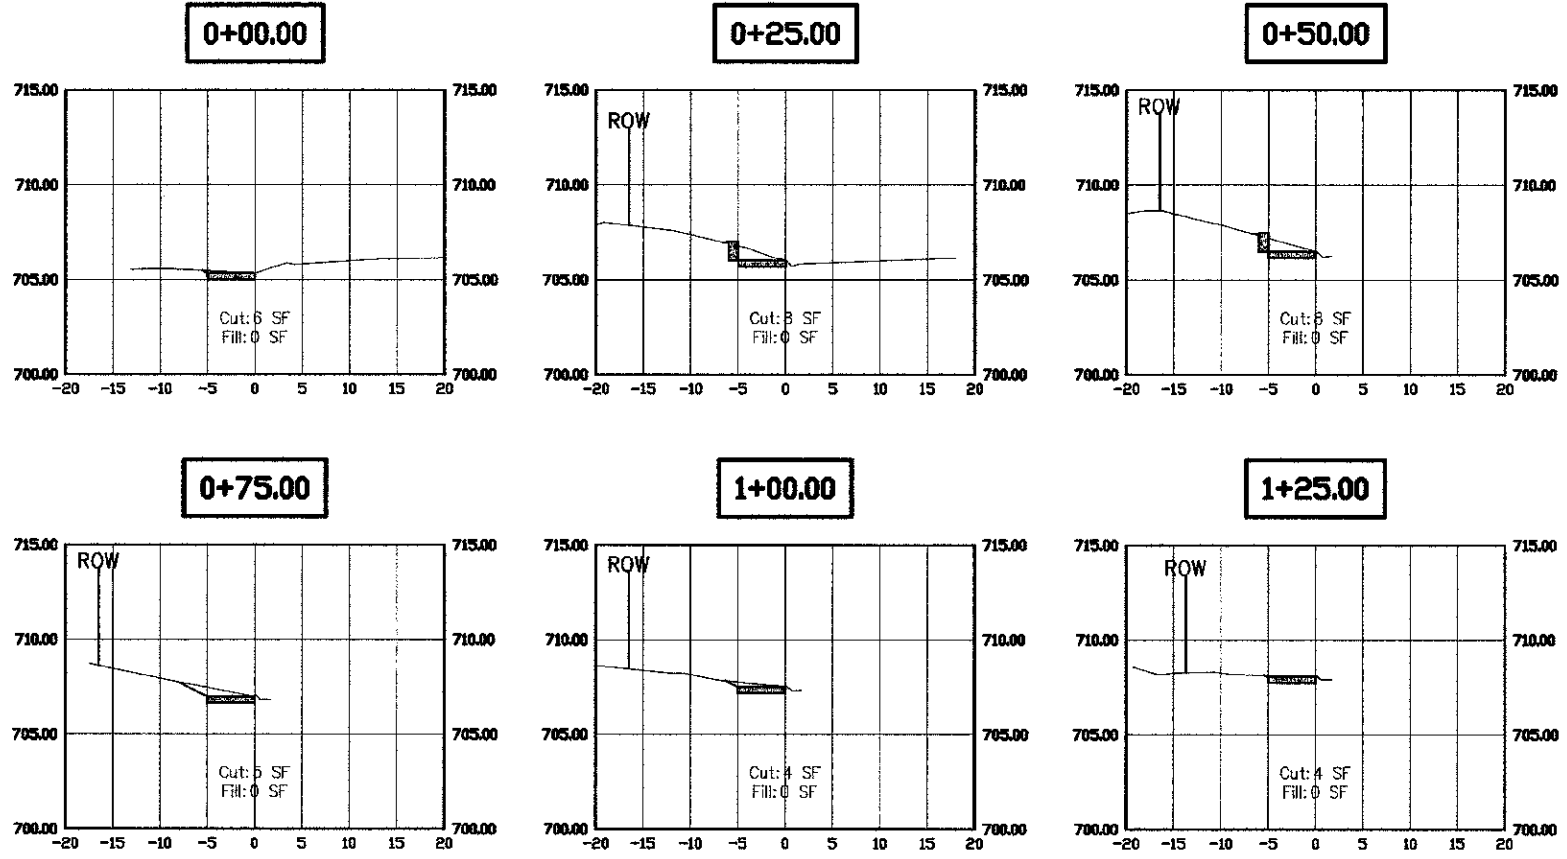

Wehrli Drive Sidewalk
Section #2

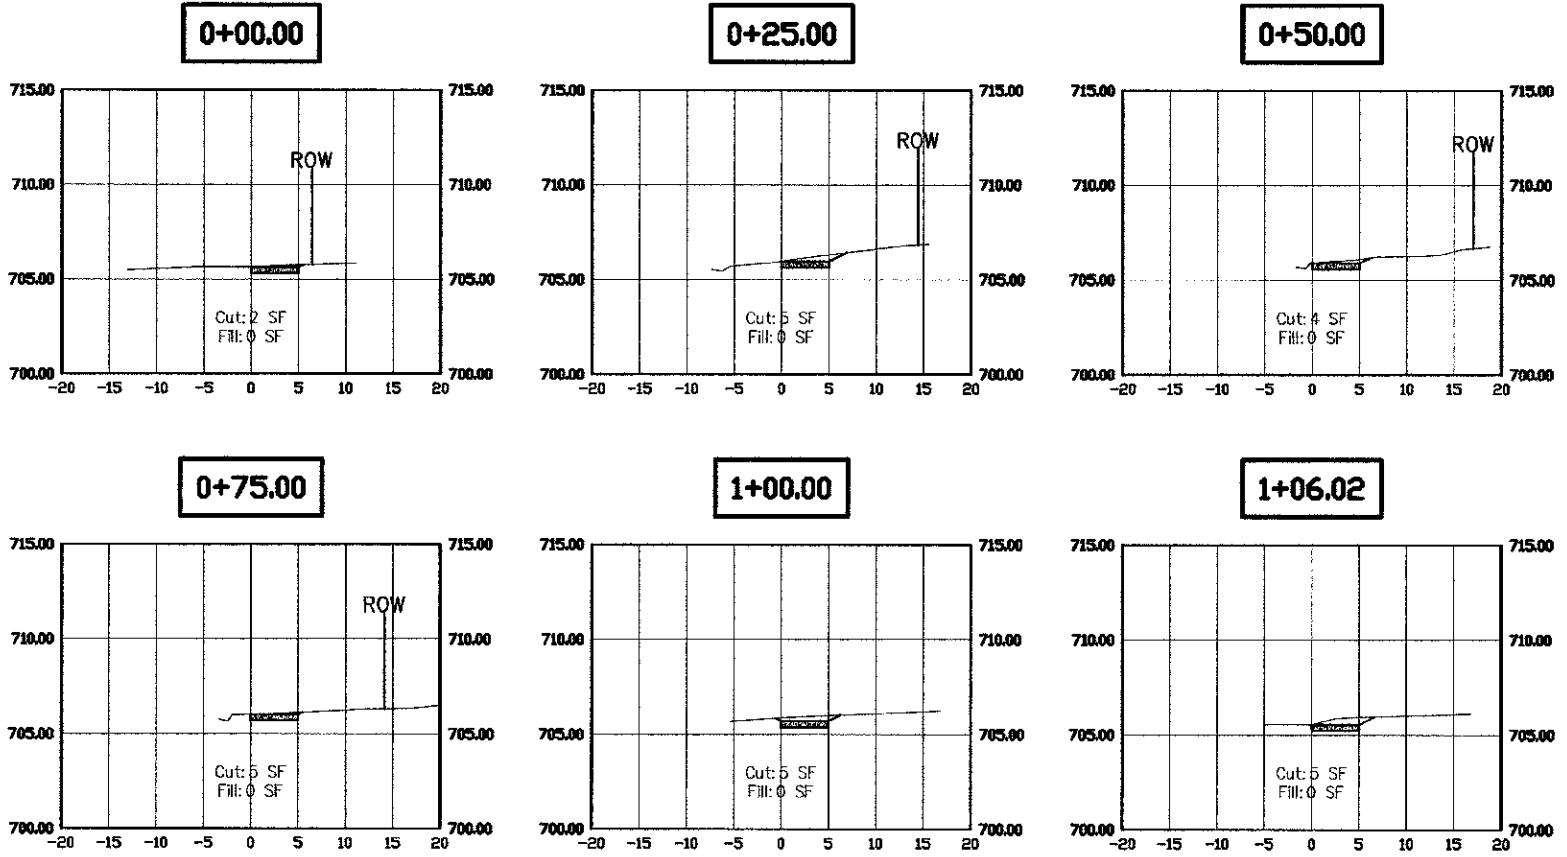

FILE NAME - 0108

DESIGNED - JPS	REVIEWED - 1/22/2013
DRAWN - JPS	REVIEWED -
CHECKED - BK	REVIEWED -
DATE - 12/04/2012	REVIEWED -

STATE OF ILLINOIS
DEPARTMENT OF TRANSPORTATION

2013 New Sidewalk Program
Wehrli Drive
SCALE: 1" = 40 FT

CAL NO.	SECTION	COUNTY	TOTAL SHEETS	SHEET NO.
	13-00189-00-00	DUPAGE	44	30
CONTRACT NO. 63810				
FED. ROAD DIST. NO. 1 SLURRY FED. AID FUNDING				