



Wehrli Drive Sidewalk
Section #3

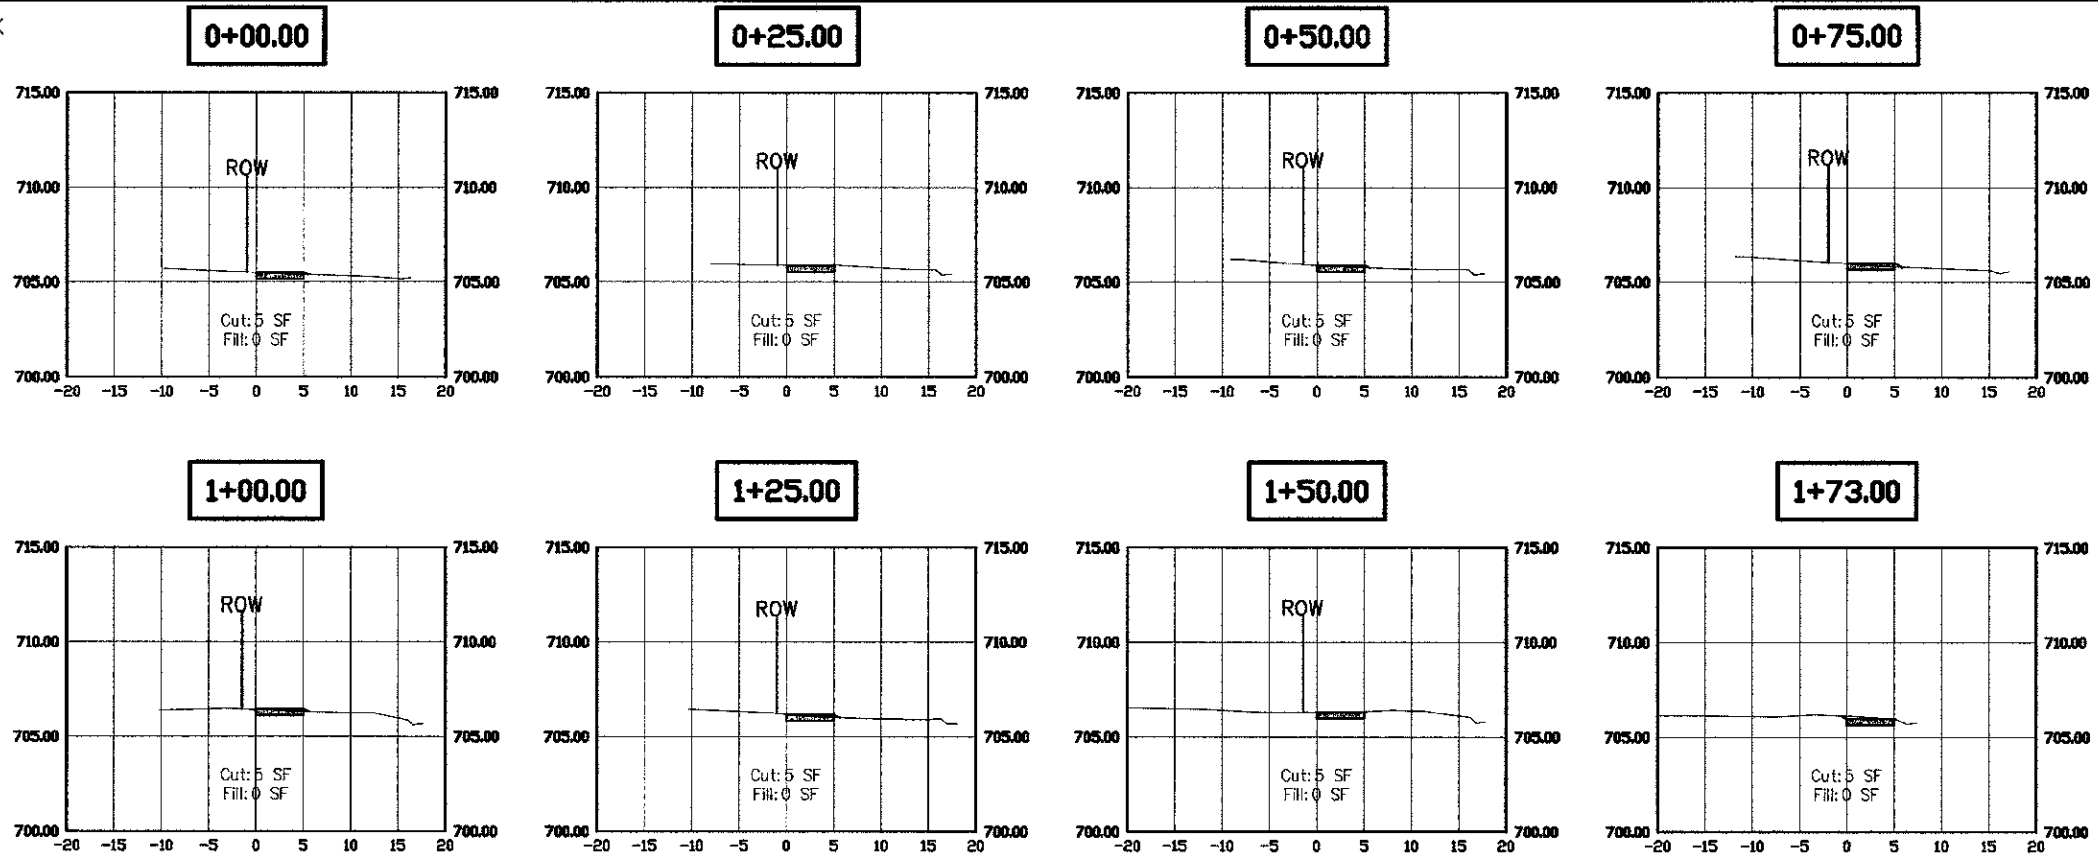

Wehrli Drive Sidewalk
Section #4

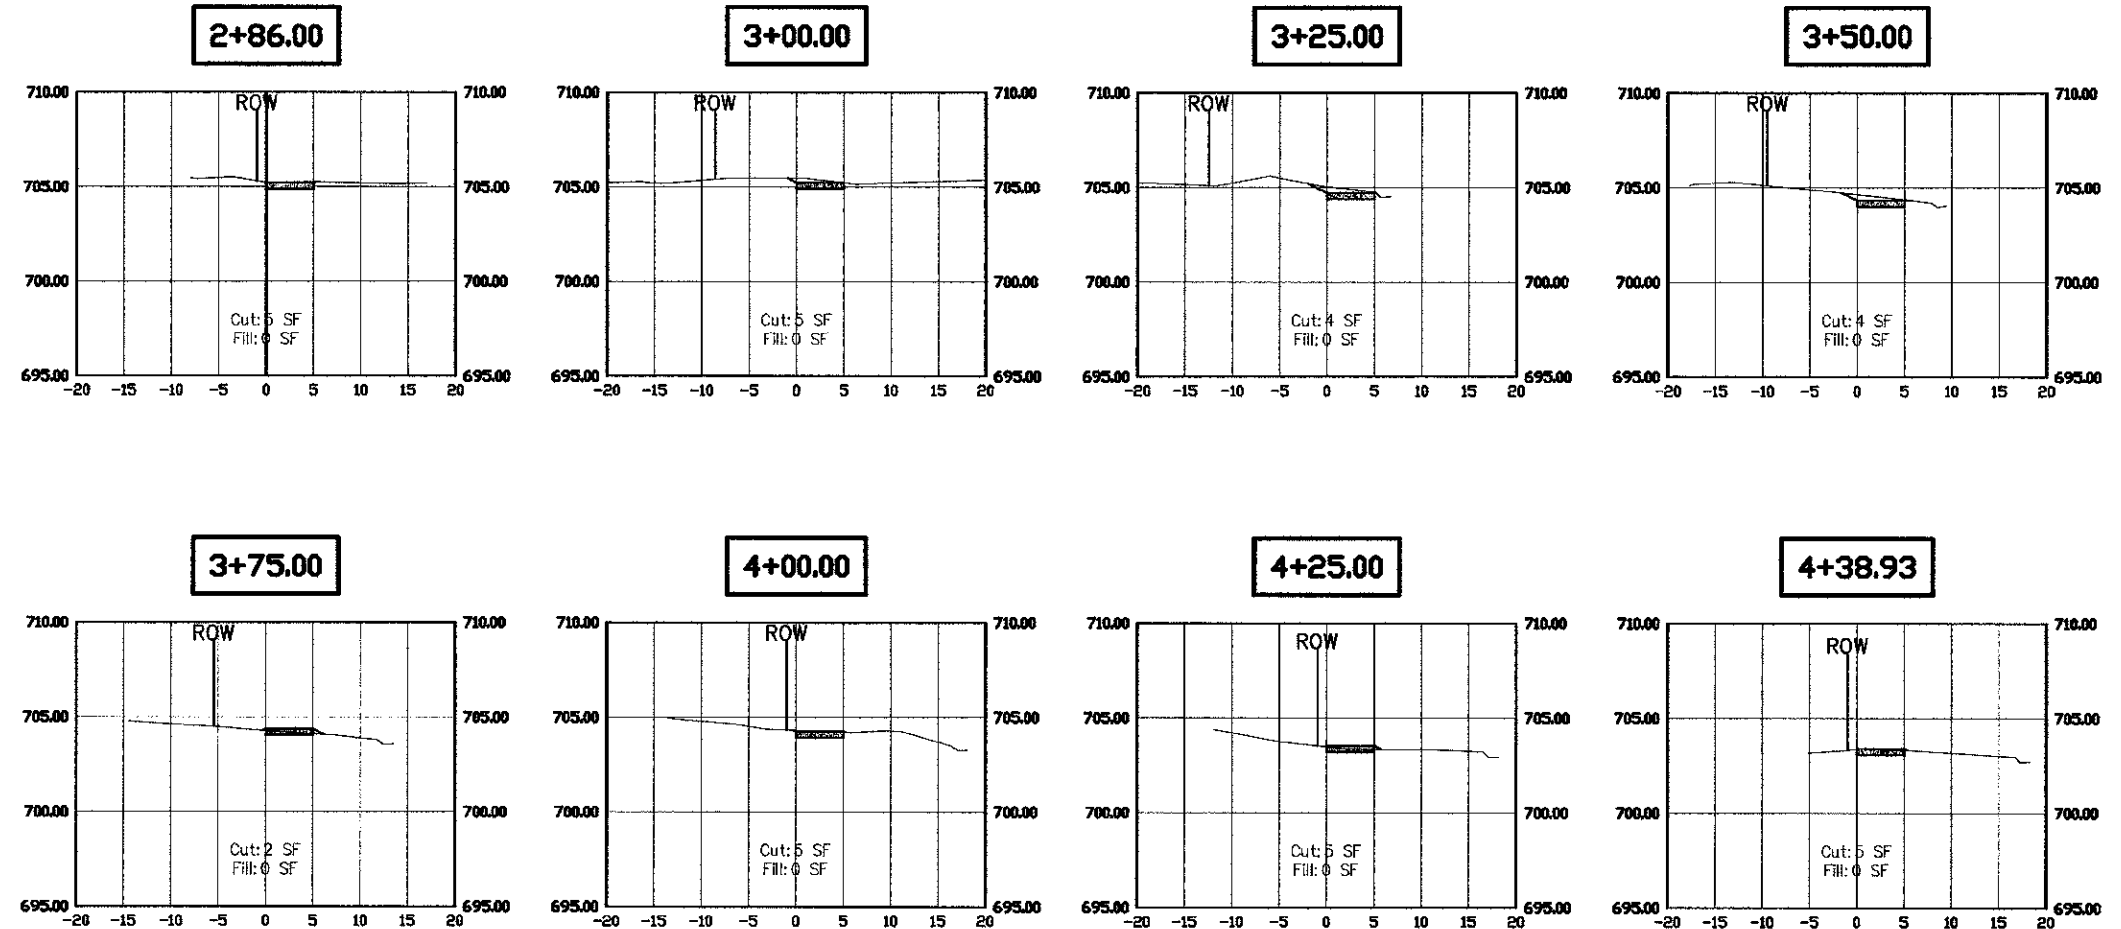

FILE NAME - 01010

DESIGNED - JPS	REVIEWED - 1/22/2013
DRAWN - JPS	REVIEWED -
CHECKED - BK	REVIEWED -
DATE - 12/04/2012	REVIEWED -

STATE OF ILLINOIS
DEPARTMENT OF TRANSPORTATION

2013 New Sidewalk Program
Wehrli Drive

SCALE: 1" = 40 FT

SHEET 44 OF 44

SECTION	COUNTY	TOTAL SHEETS	SHEET NO.
12-0000-00-00	DUPAGE	44	31
CONTRACT NO. 63810			