



Wehrli Drive Sidewalk  
Section #5

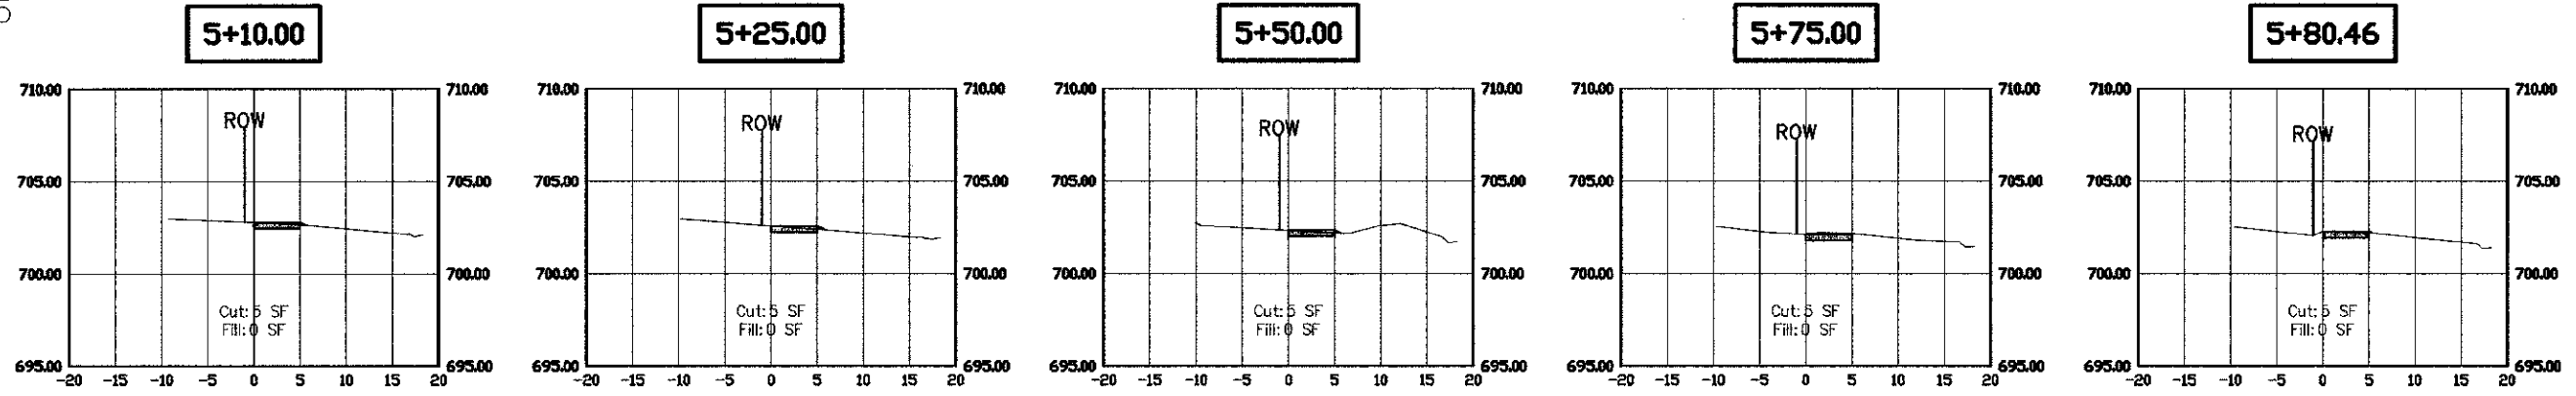

Wehrli Drive Sidewalk  
Section #6

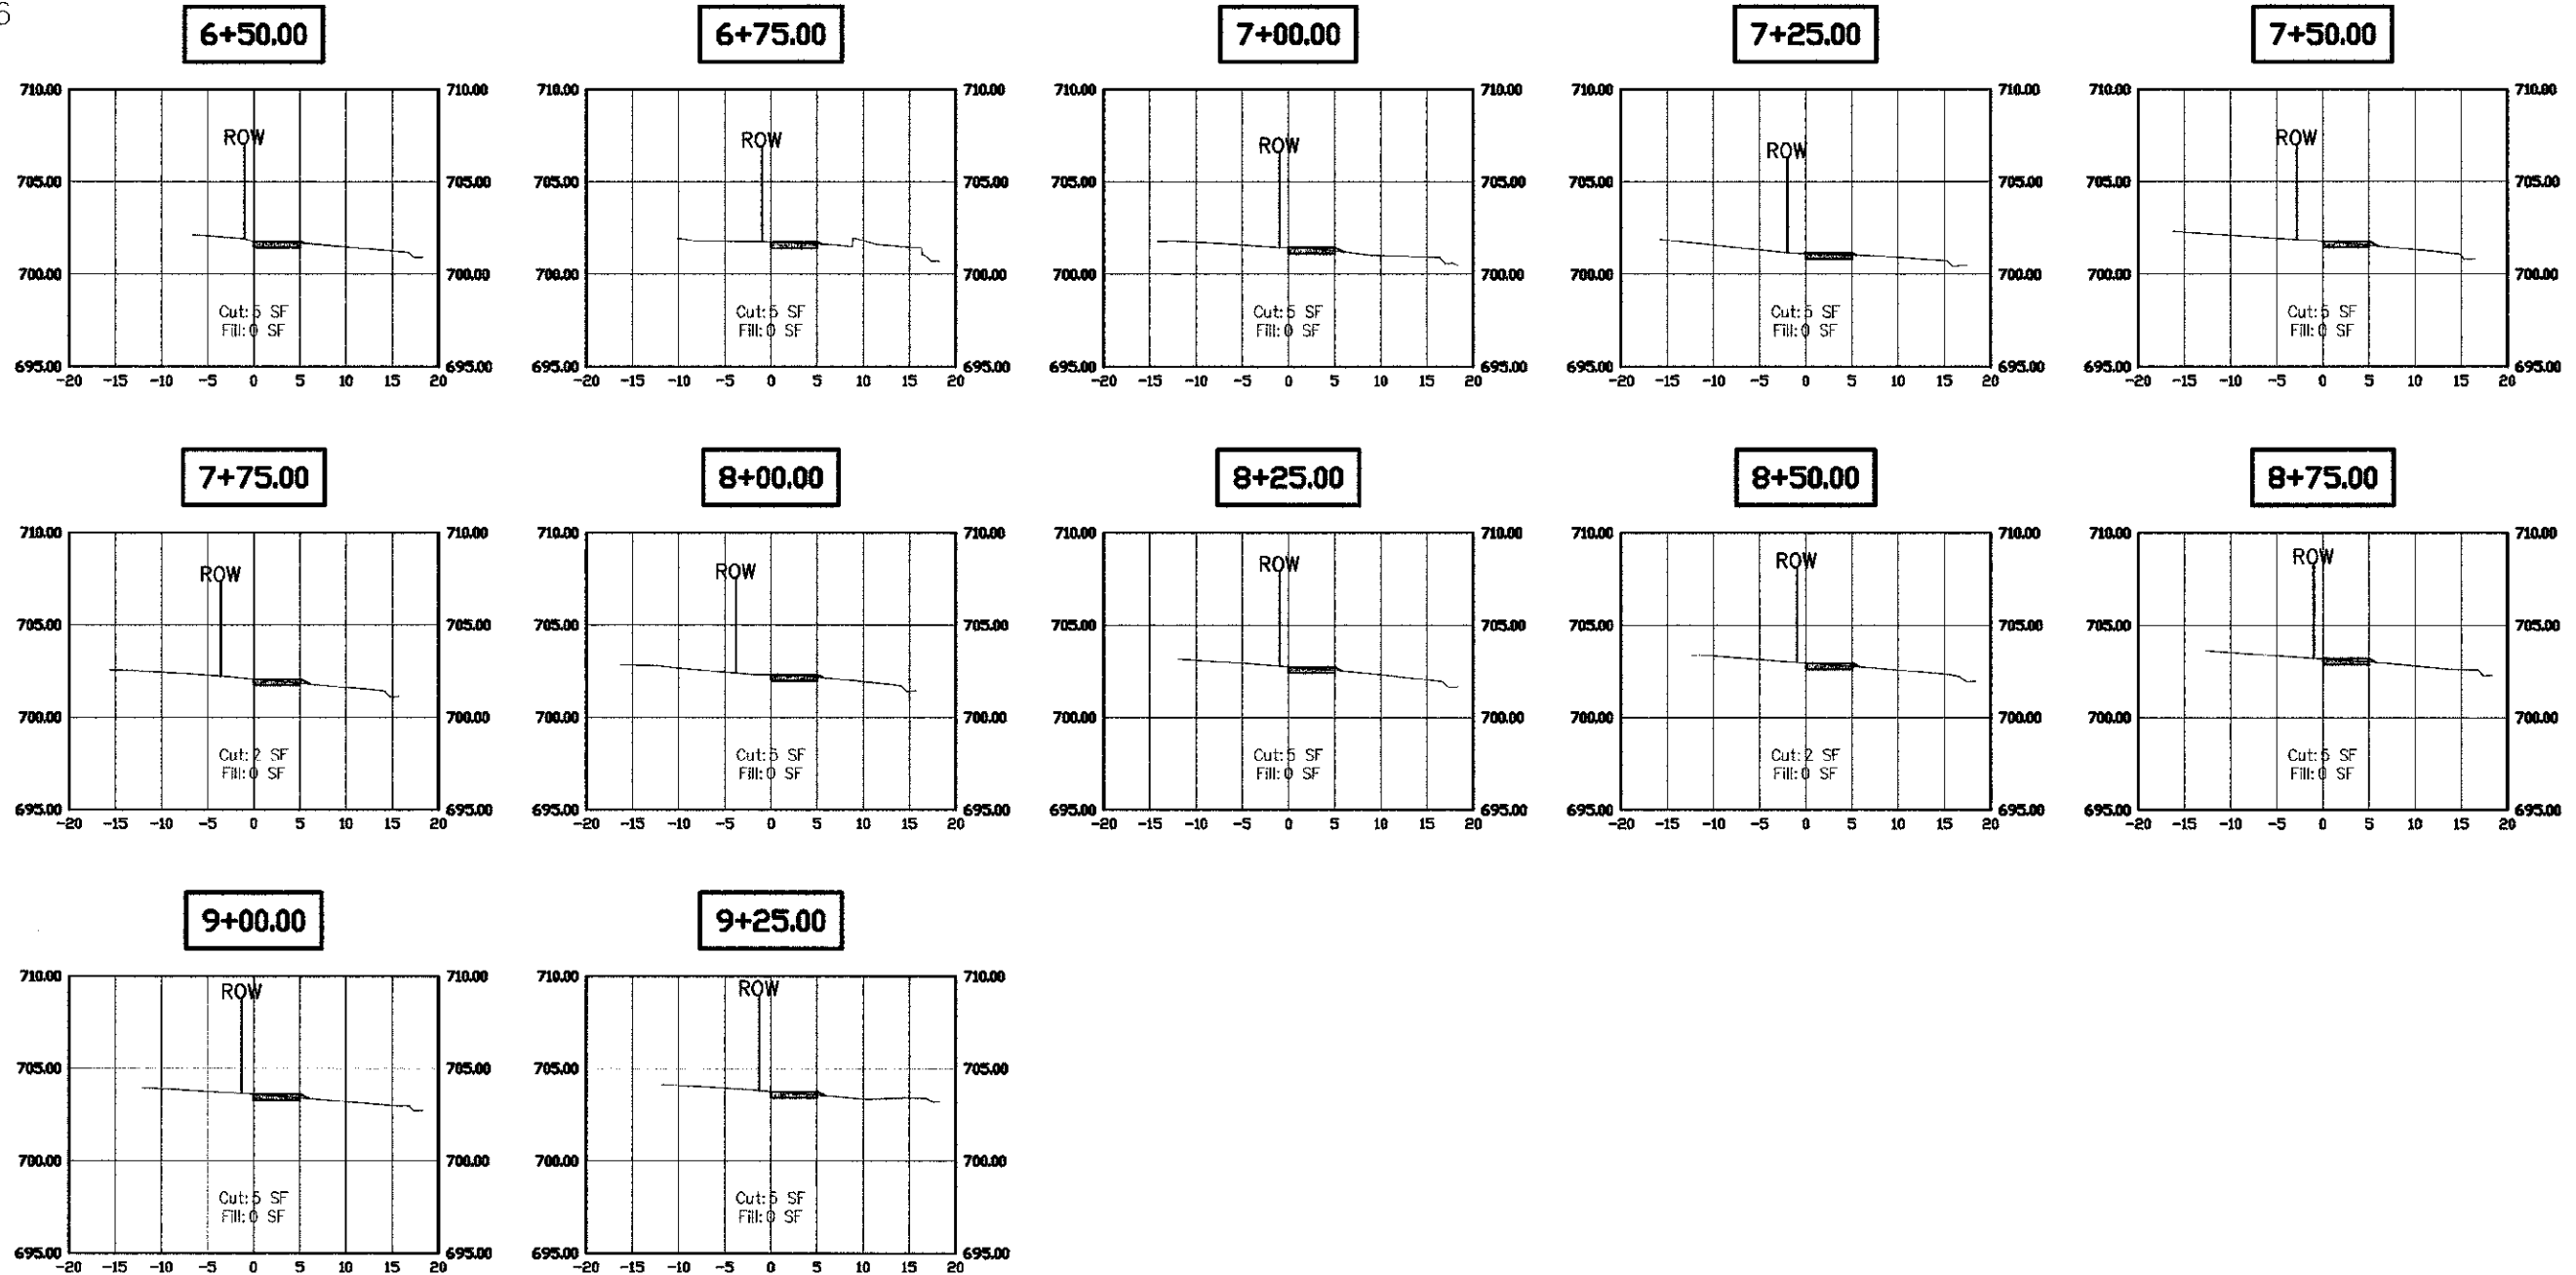

DESIGNED - JFS	REVIEWED - 1/25/2013
DRAWN - JFS	REVIEWED -
CHECKED - BK	REVIEWED -
DATE - 12/04/2012	REVIEWED -

STATE OF ILLINOIS  
DEPARTMENT OF TRANSPORTATION

2013 New Sidewalk Program  
Wehrli Drive

SCALE: 1" = 40 FT

STA. 5+10 TO STA. 9+25

SECTION	COUNTY	SHEET
12-0080-00-SW	DUPAGE	44 32
CONTRACT NO. 63510		