



Loomis Street Sidewalk
Section #1

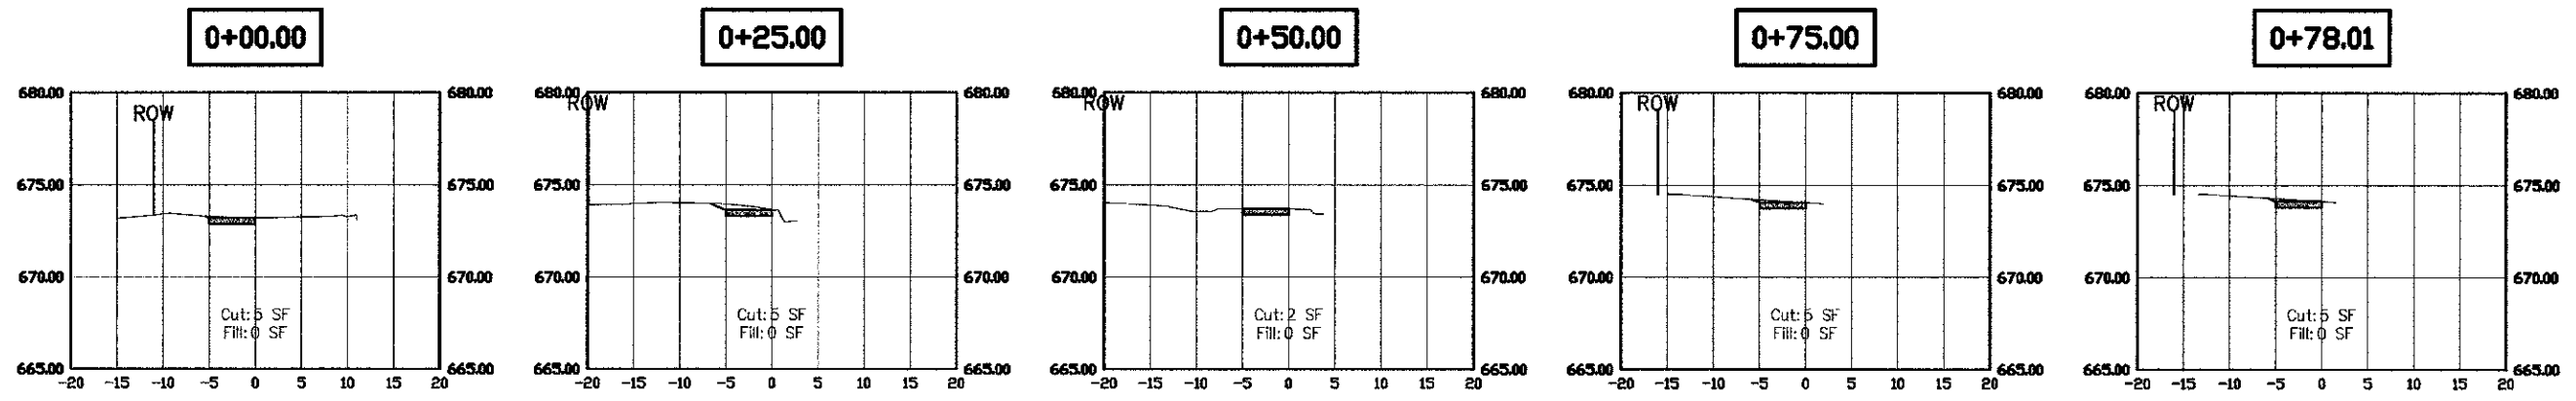

Loomis Street Sidewalk
Section #2

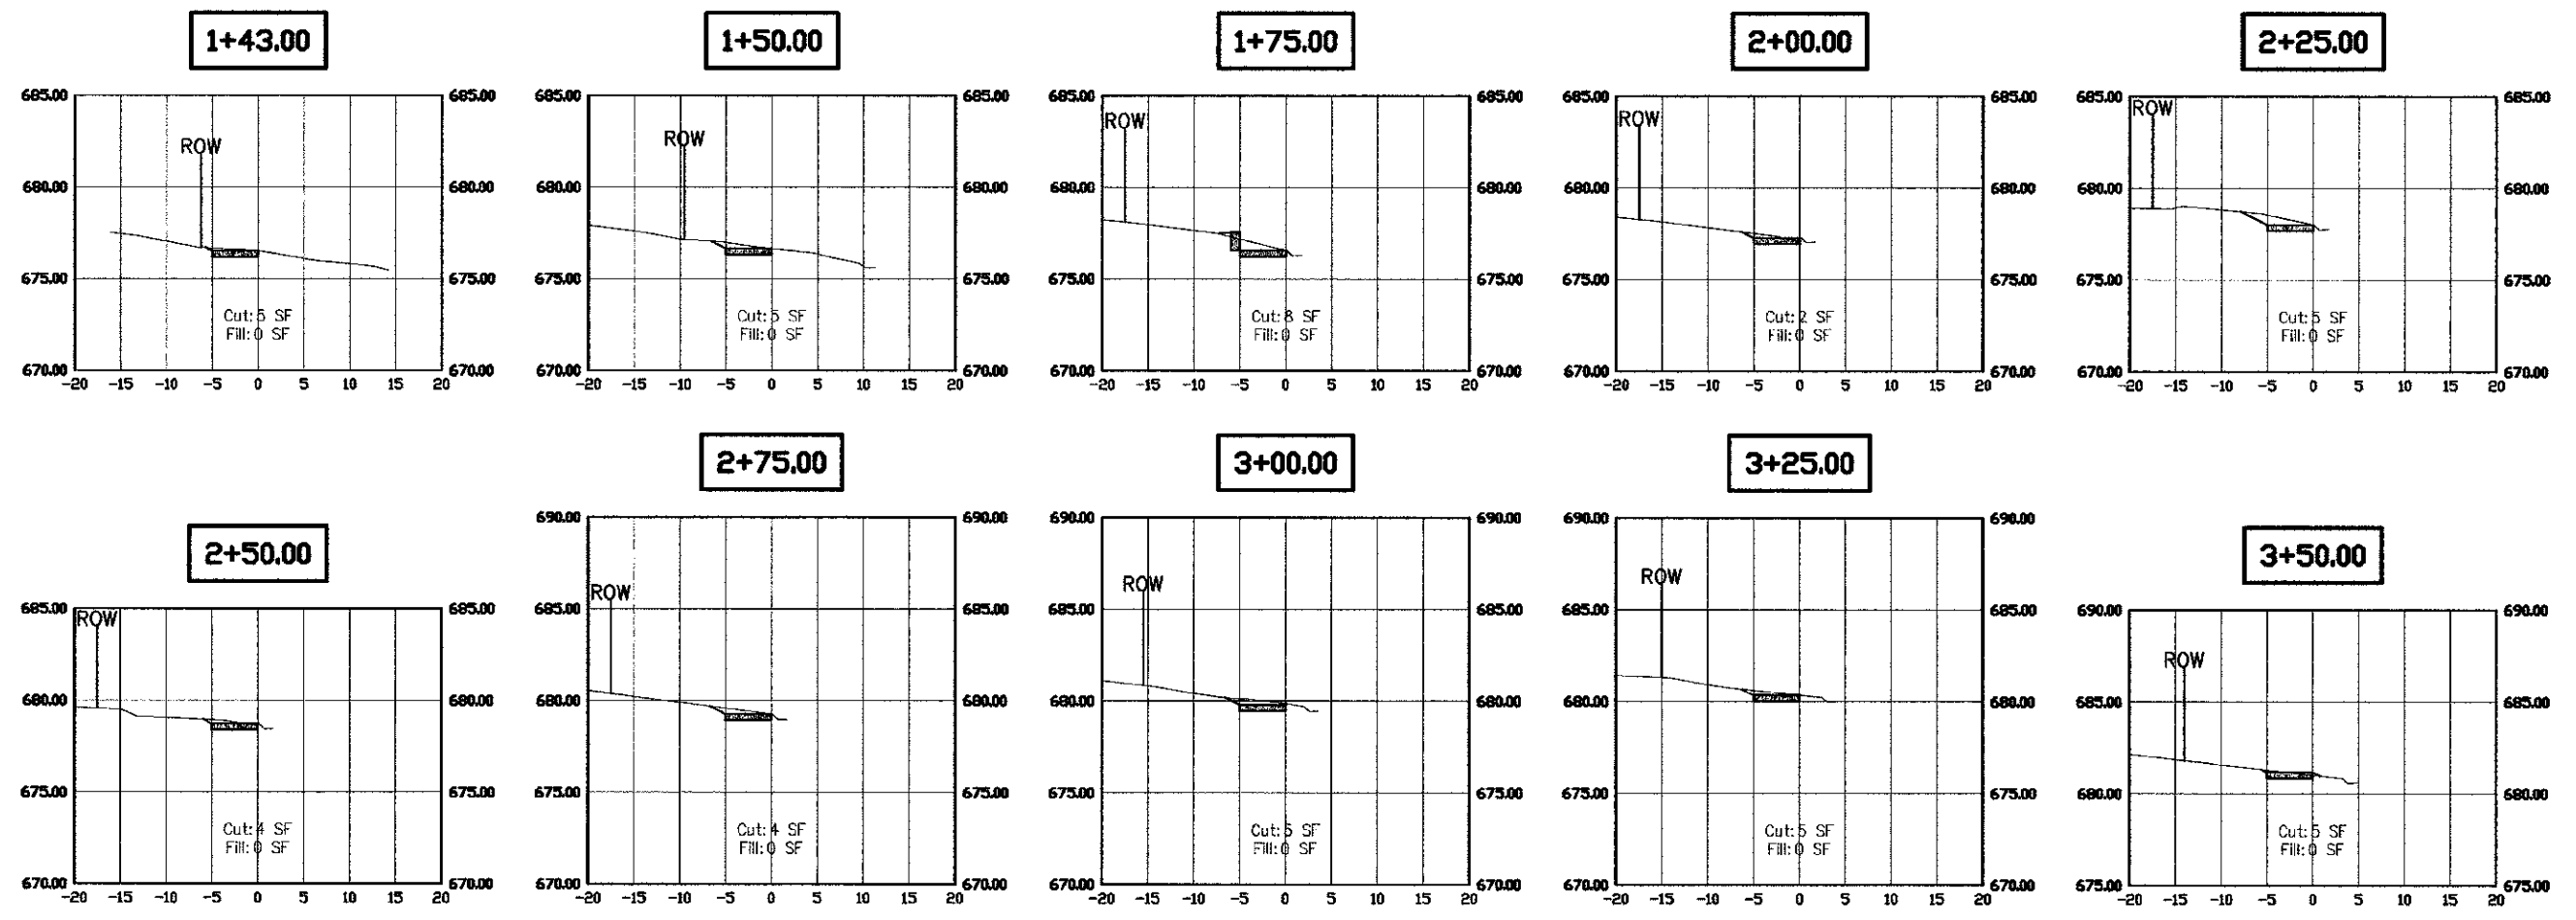

FILE NAME - 03101

DESIGNED - JPS	REVIEWED - 1/25/2013
DRAWN - JPS	REVIEWED -
CHECKED - BK	REVIEWED -
DATE - 12/04/2012	REVIEWED -

STATE OF ILLINOIS
DEPARTMENT OF TRANSPORTATION

2013 New Sidewalk Program
Loomis Street

SCALE: 1" = 40 FT

STA. 0+00 TO STA. 3+50

SECTION	COUNTY	TOTAL SHEETS	SHEET NO.
12-0000-00-SW	DEPAGE	44	33
CONTRACT NO. 63810			