


Loomis Street Sidewalk
Section #2

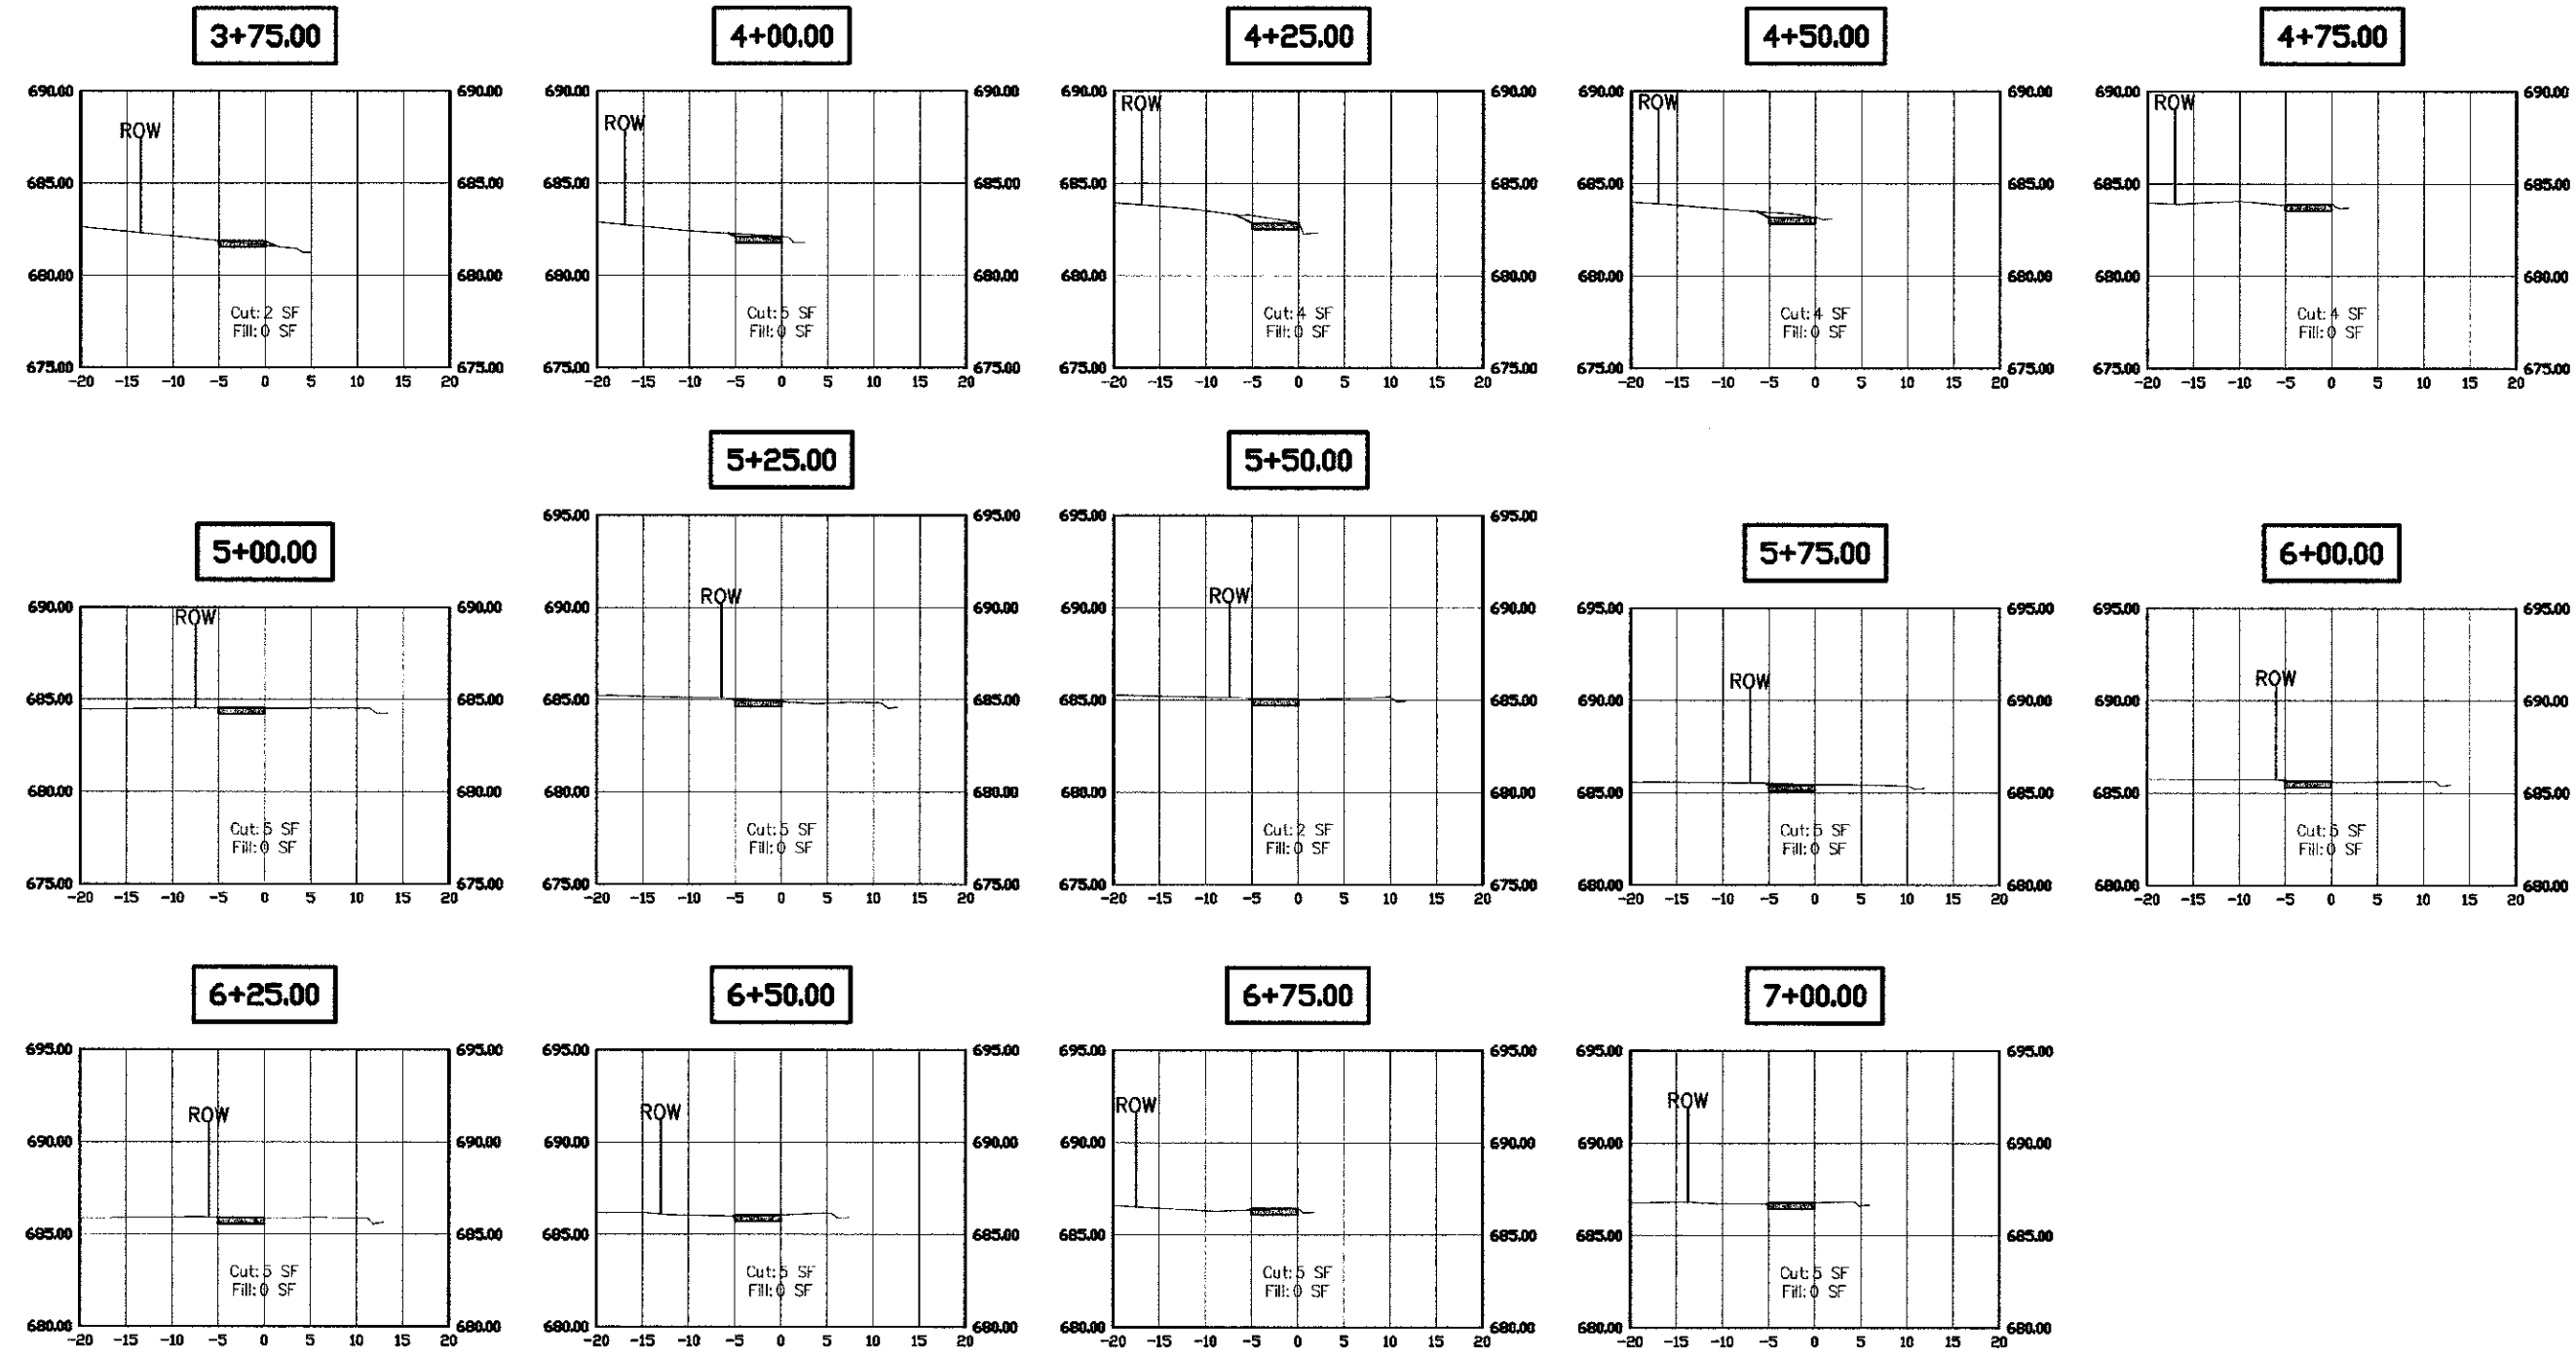

FILE NAME - 03210

	DESIGNED - JPS	REVIEWED - 1/25/2013	STATE OF ILLINOIS DEPARTMENT OF TRANSPORTATION	2013 New Sidewalk Program Loomis Street	SCALE: 1" = 40 FT	STA. 2475 TO STA. 2490	FALL 12	SECTION 12-0000-00-00	COUNTY	SHEET 34
	DRAWN - JPS	REVIEWED -			ENPAGE 44	CONTRACT NO. 63510				
	CHECKED - BK	REVIEWED -								
	DATE - 12/04/2012	REVIEWED -								