


PLAN	DATE
BY	
DESIGNED	
CHECKED	
DATE	
FILE NAME	
NO.	

PROFILE	DATE
BY	
DESIGNED	
CHECKED	
DATE	
FILE NAME	
NO.	

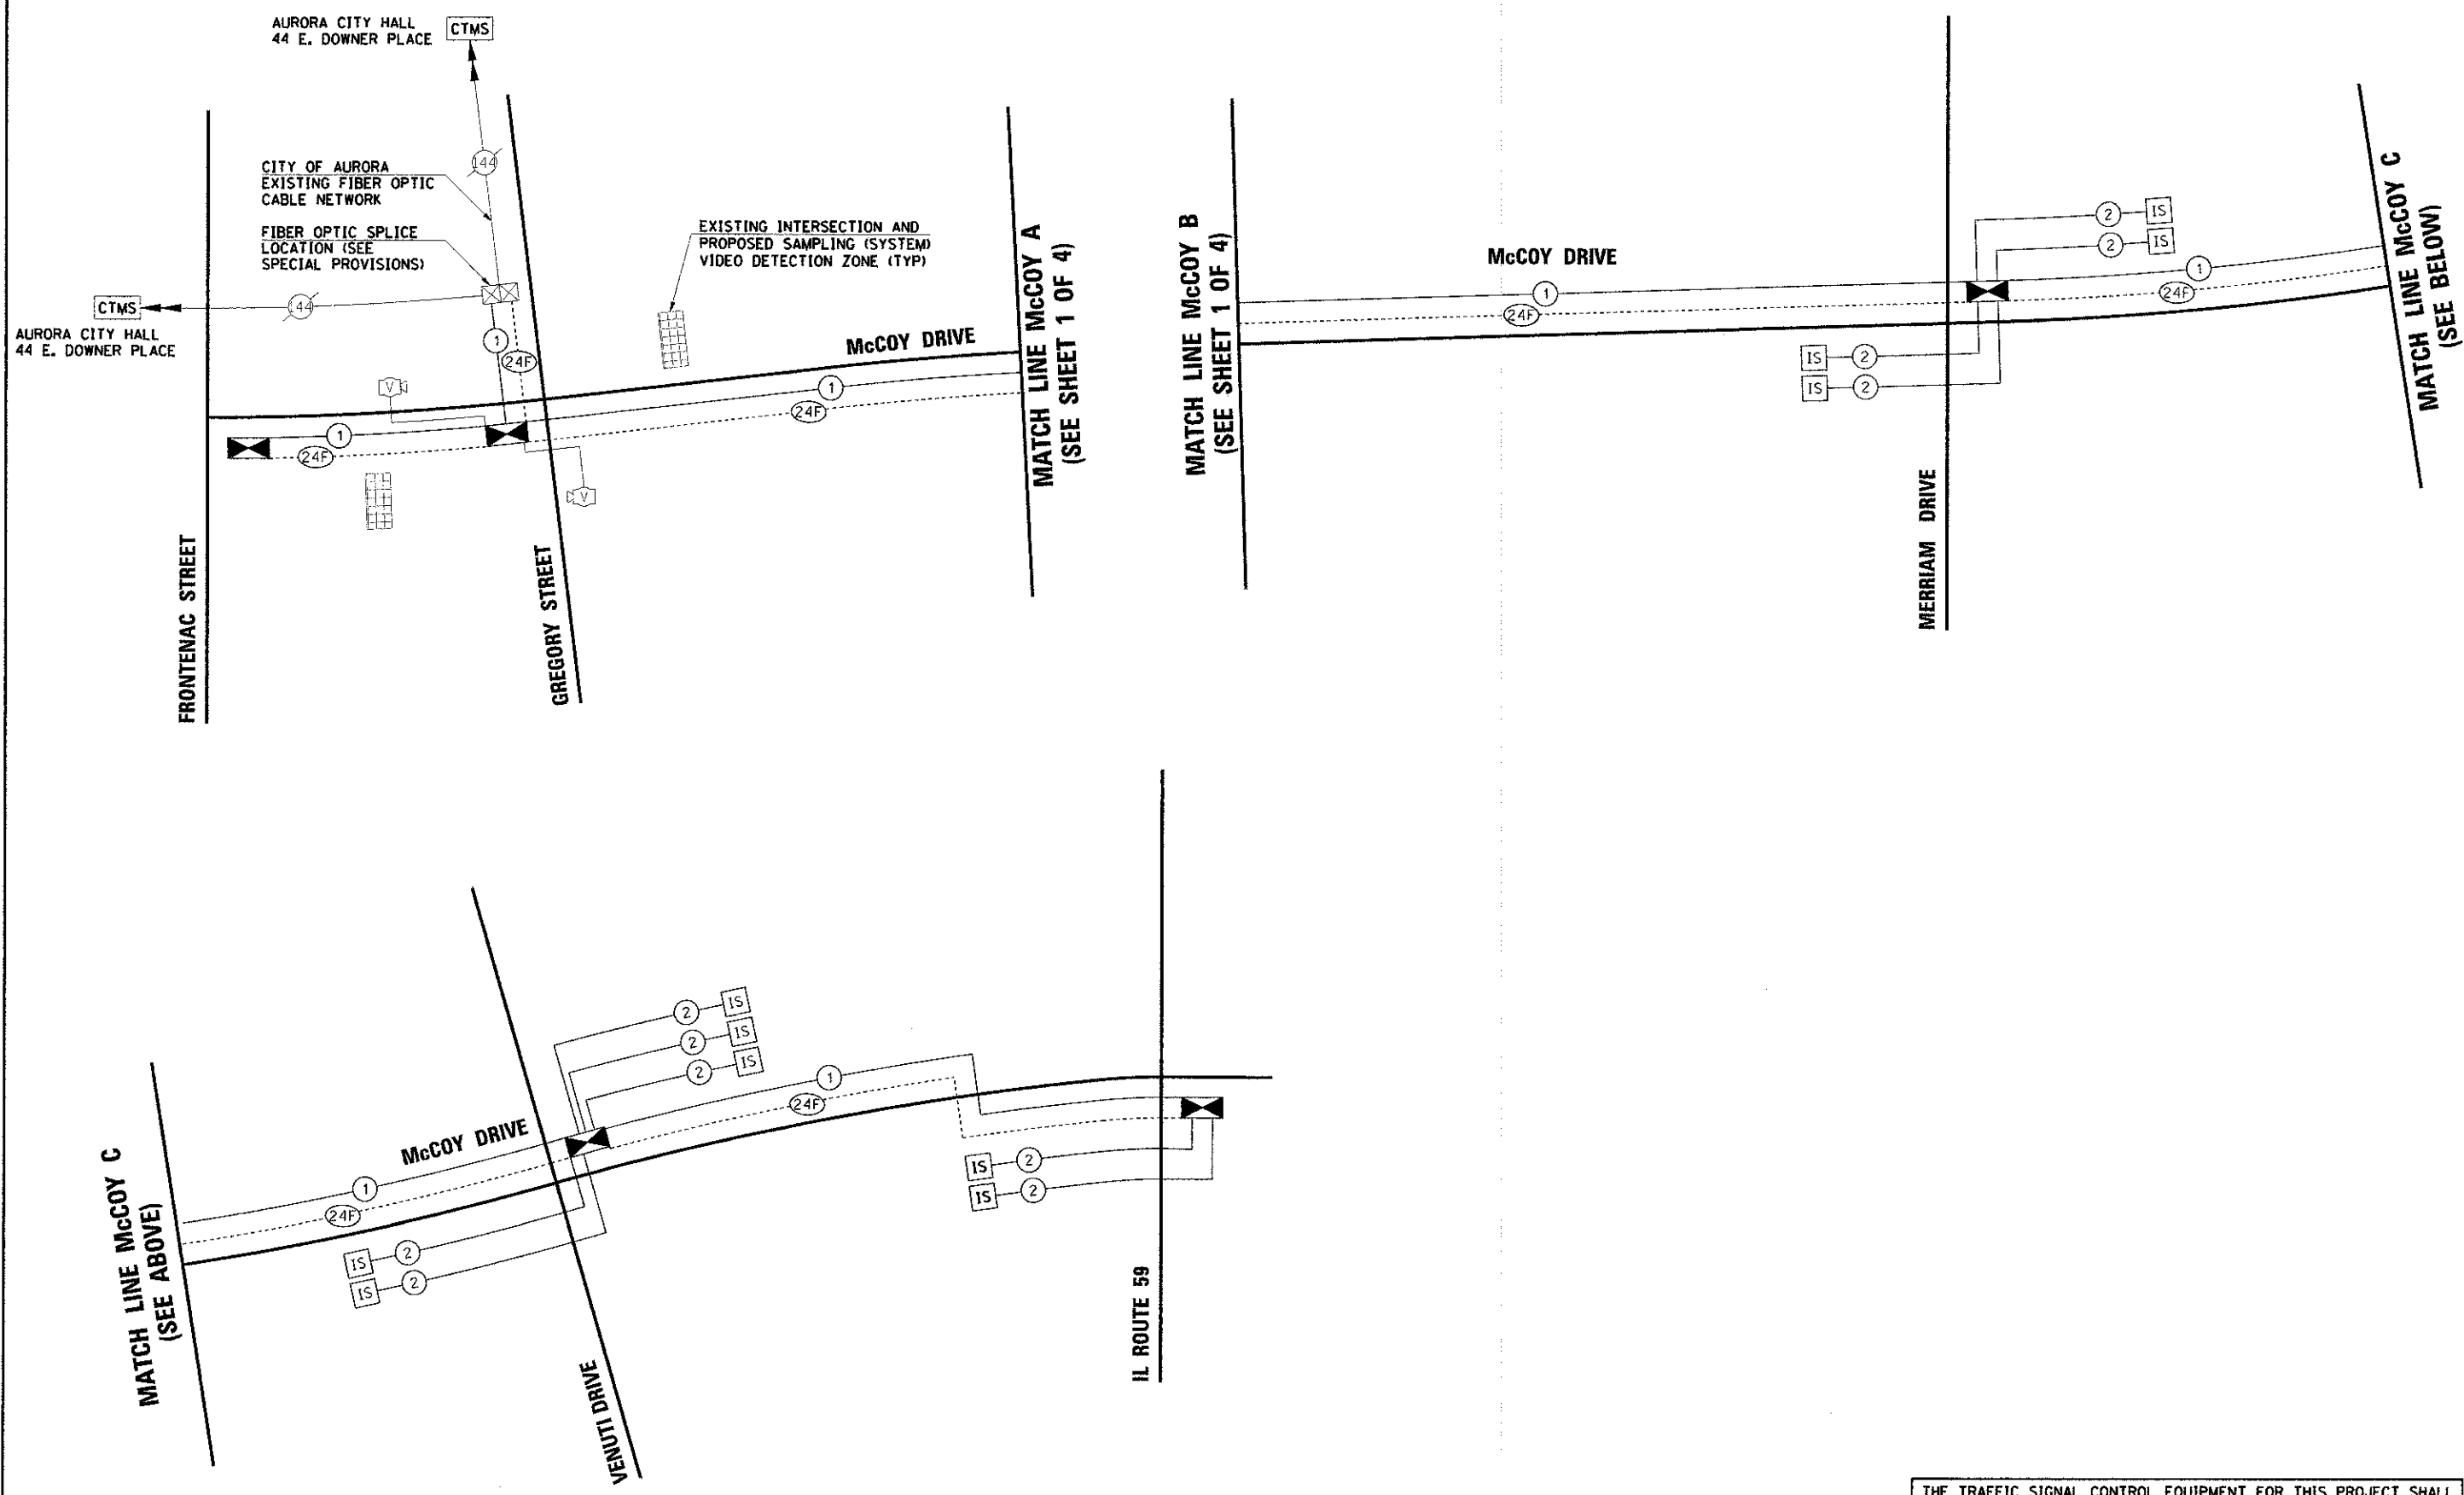

THE TRAFFIC SIGNAL CONTROL EQUIPMENT FOR THIS PROJECT SHALL BE "ECONOLITE" TO MATCH THE EXISTING ADJACENT SYSTEM.

	USER NAME = Mjoller DESIGNED - MJF CHECKED - APS DATE - 02/21/2013	REVISIONS: 1. REVISIONS CHECKED 2. PLOTTED 3. REVISIONS CHECKED 4. PLOTTED 5. REVISIONS CHECKED 6. PLOTTED	<b>STATE OF ILLINOIS</b> <b>DEPARTMENT OF TRANSPORTATION</b>	<b>INTERCONNECT SCHEMATIC</b> <b>(SHEET 3 OF 4)</b>	F.A.U. RTE. 153/2532 SECTION 11-00297-00-TL COUNTY TOTAL SHEETS 38 SHEET NO. 35 CONTRACT NO. 63816
	PLOT SCALE = PLOT DATE = 2/22/2013 FILE NAME = 890_S9_schem_03.dgn	SCALE: SHEET NO. OF SHEETS STA. TO STA.			FED. ROAD DIST. NO. ILLINOIS FED. AID PROJECT