


**LEGEND**

	UTILITY STRUCTURE TO BE ADJUSTED
	DETECTABLE WARNINGS ON SIDEWALK RAMPS
	SIDEWALK REMOVAL
	TREE ROOT PRUNING
	INLET FILTERS
	TEMPORARY FENCE

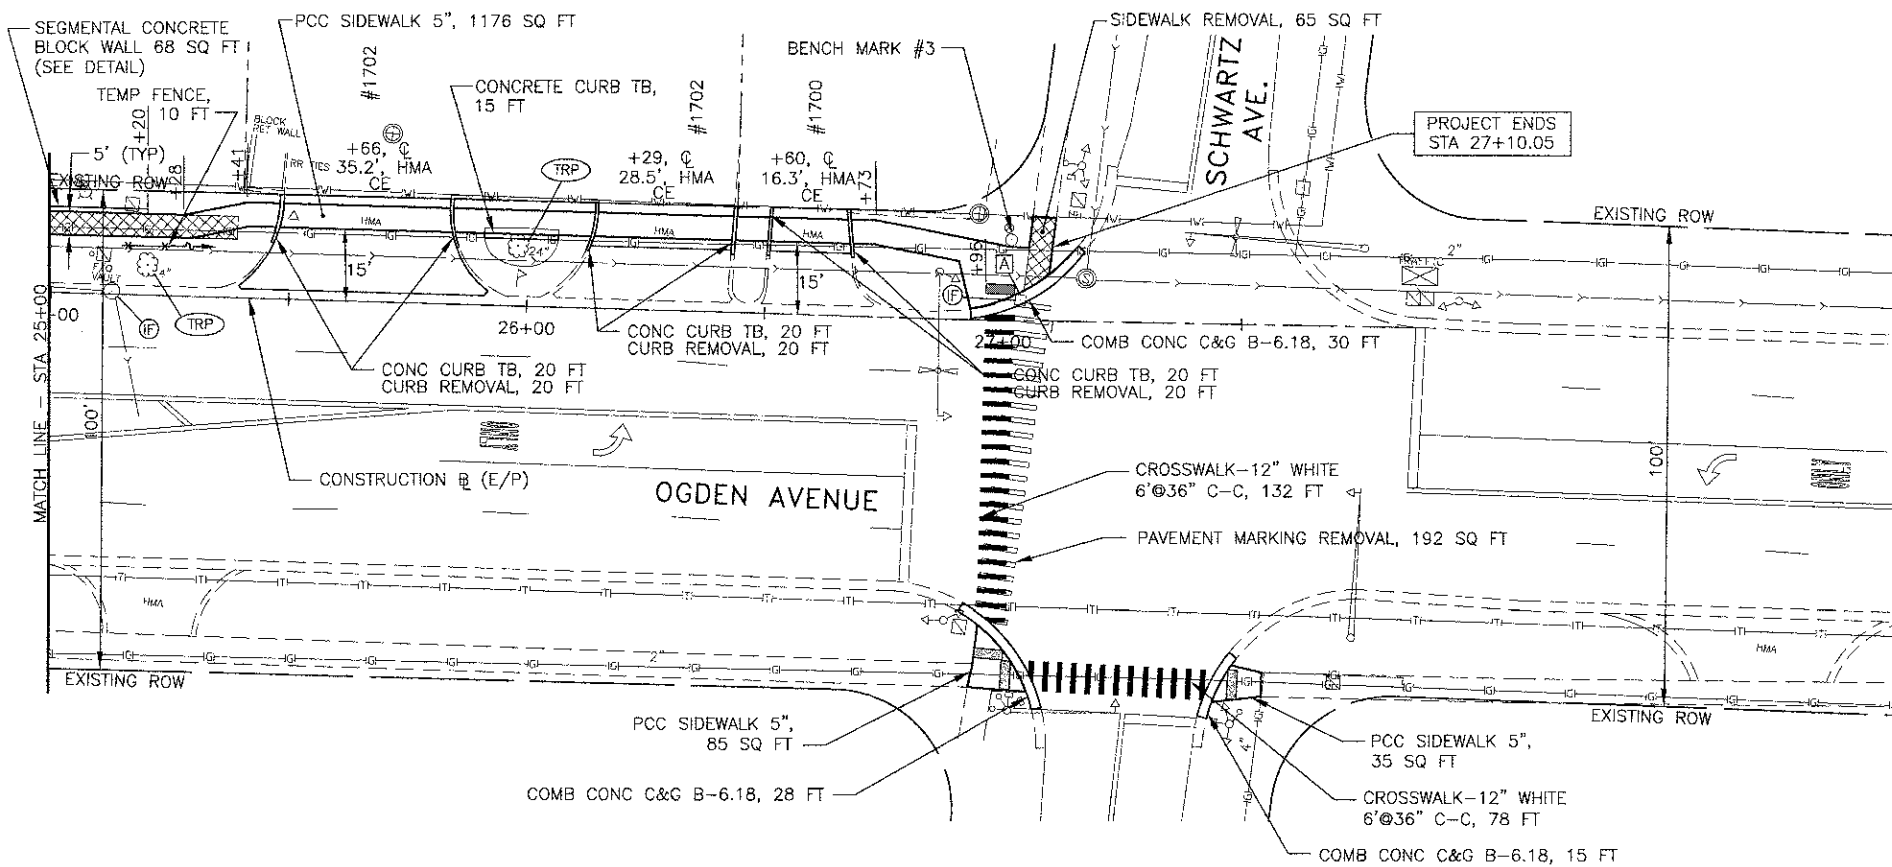

- NOTES:**
- 1) DRIVEWAY LIMITS ARE 2 FEET FROM EDGE OF SIDEWALK, UNLESS OTHERWISE NOTED.
  - 2) FINE GRADING OF PARKWAY TO PROVIDE POSITIVE DRAINAGE SHALL BE INCLUDED IN THE COST OF SEEDING CLASS 2A (SPECIAL).
  - 3) ALL EXCAVATED MATERIALS MUST BE REMOVED FROM THE JOBSITE AT THE END OF EACH WORK DAY.

FILE NAME =	USER NAME =	DESIGNED - BDH	REVISED - 03/01/13
		DRAWN - SMP	REVISED -
		CHECKED - BDH	REVISED -
		DATE - 12/12/12	REVISED -

**STATE OF ILLINOIS  
DEPARTMENT OF TRANSPORTATION**

**GEOMETRIC PLAN  
OGDEN AVENUE**

SCALE: 1"=20' SHEET NO. 9 OF 23 SHEETS STA. 20+00 TO STA. 27+00

	<b>JAMES J. BENES &amp; ASSOCIATES, INC.</b>			
	950 Warrenville Road, Suite 101, Lisle, Illinois 60532 Tel. (630) 719-7570 • Fax (630) 719-7589			
F.A.P. RTE.	SECTION	COUNTY	TOTAL SHEETS	SHEET NO.
311	11-00057-00-SW	DuPAGE	23	7
CONTRACT NO. 63819				ILLINOIS FED. AID PROJECT