


R.O.W. & STATION OFFSETS

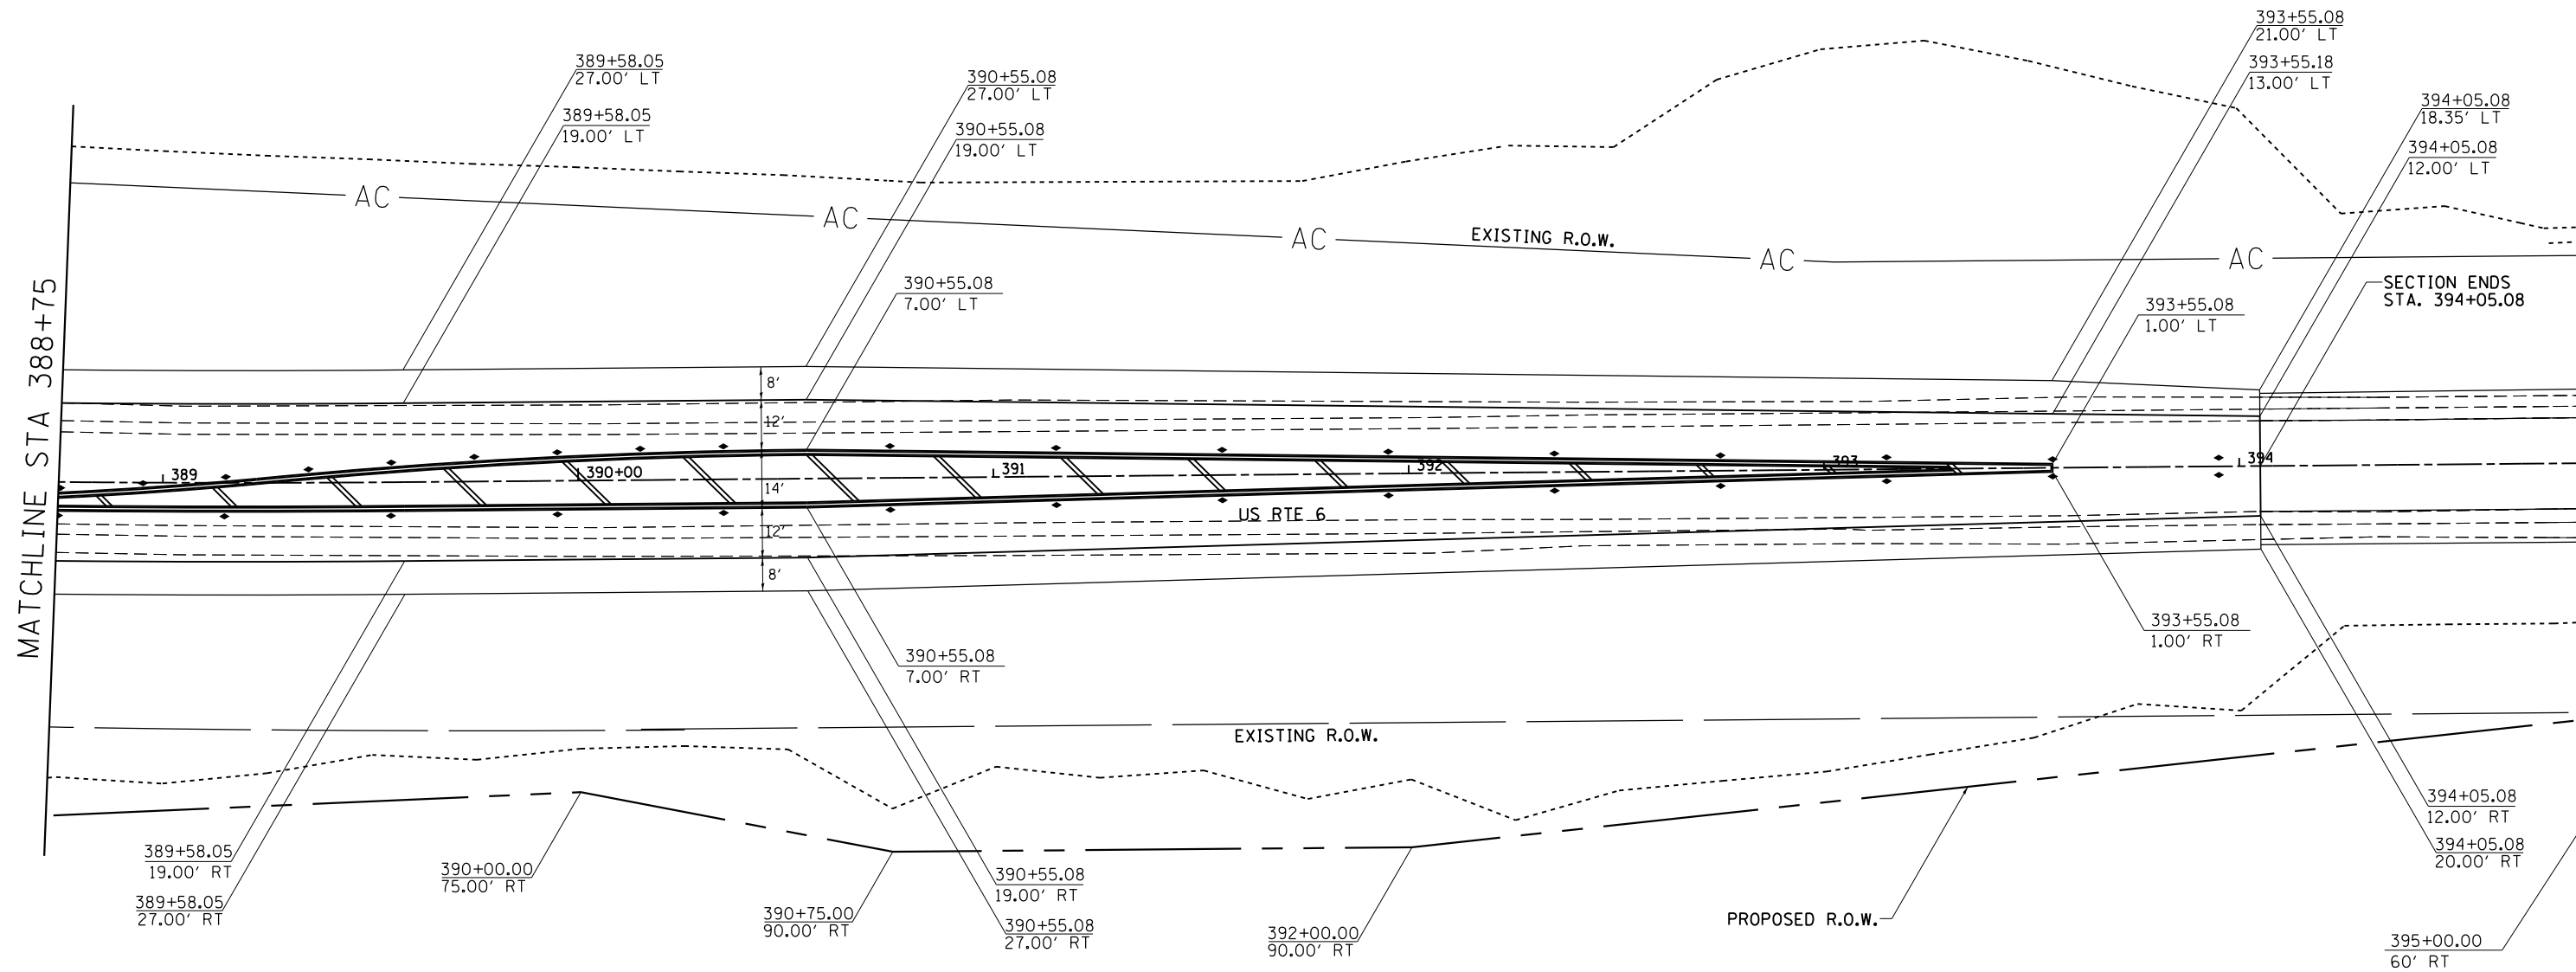

CHARLES C. CARLSON



FILE NAME =	USER NAME = duncanfa	DESIGNED -	REVISED -
ca:\pwork\pwork\dot\duncanfa\dms36691\0205584-sht-row.dgn		DRAWN -	REVISED -
Default	PLOT SCALE = 40.0000' / in.	CHECKED -	REVISED -
	PLOT DATE = Mon Mar 25 17:40:11 2013	DATE -	REVISED -

STATE OF ILLINOIS
DEPARTMENT OF TRANSPORTATION

US RTE 6
R.O.W. & STATION OFFSETS

SCALE: SHEET OF SHEETS STA. TO STA.

F.A.U. RTE.	SECTION	COUNTY	TOTAL SHEETS	SHEET NO.
5789	40BR	ROCK ISLAND	225	95
CONTRACT NO. 64341			ILLINOIS FED. AID PROJECT	