


DATE	
BY	
FINAL SURVEY	SURVEYED
NOTE BOOK	PLOTTED
NO.	TEMPLATE
	AREAS
	CHECKED

DATE	
BY	
ORIGINAL SURVEY	SURVEYED
NOTE BOOK	PLOTTED
NO.	TEMPLATE
	AREAS
	CHECKED

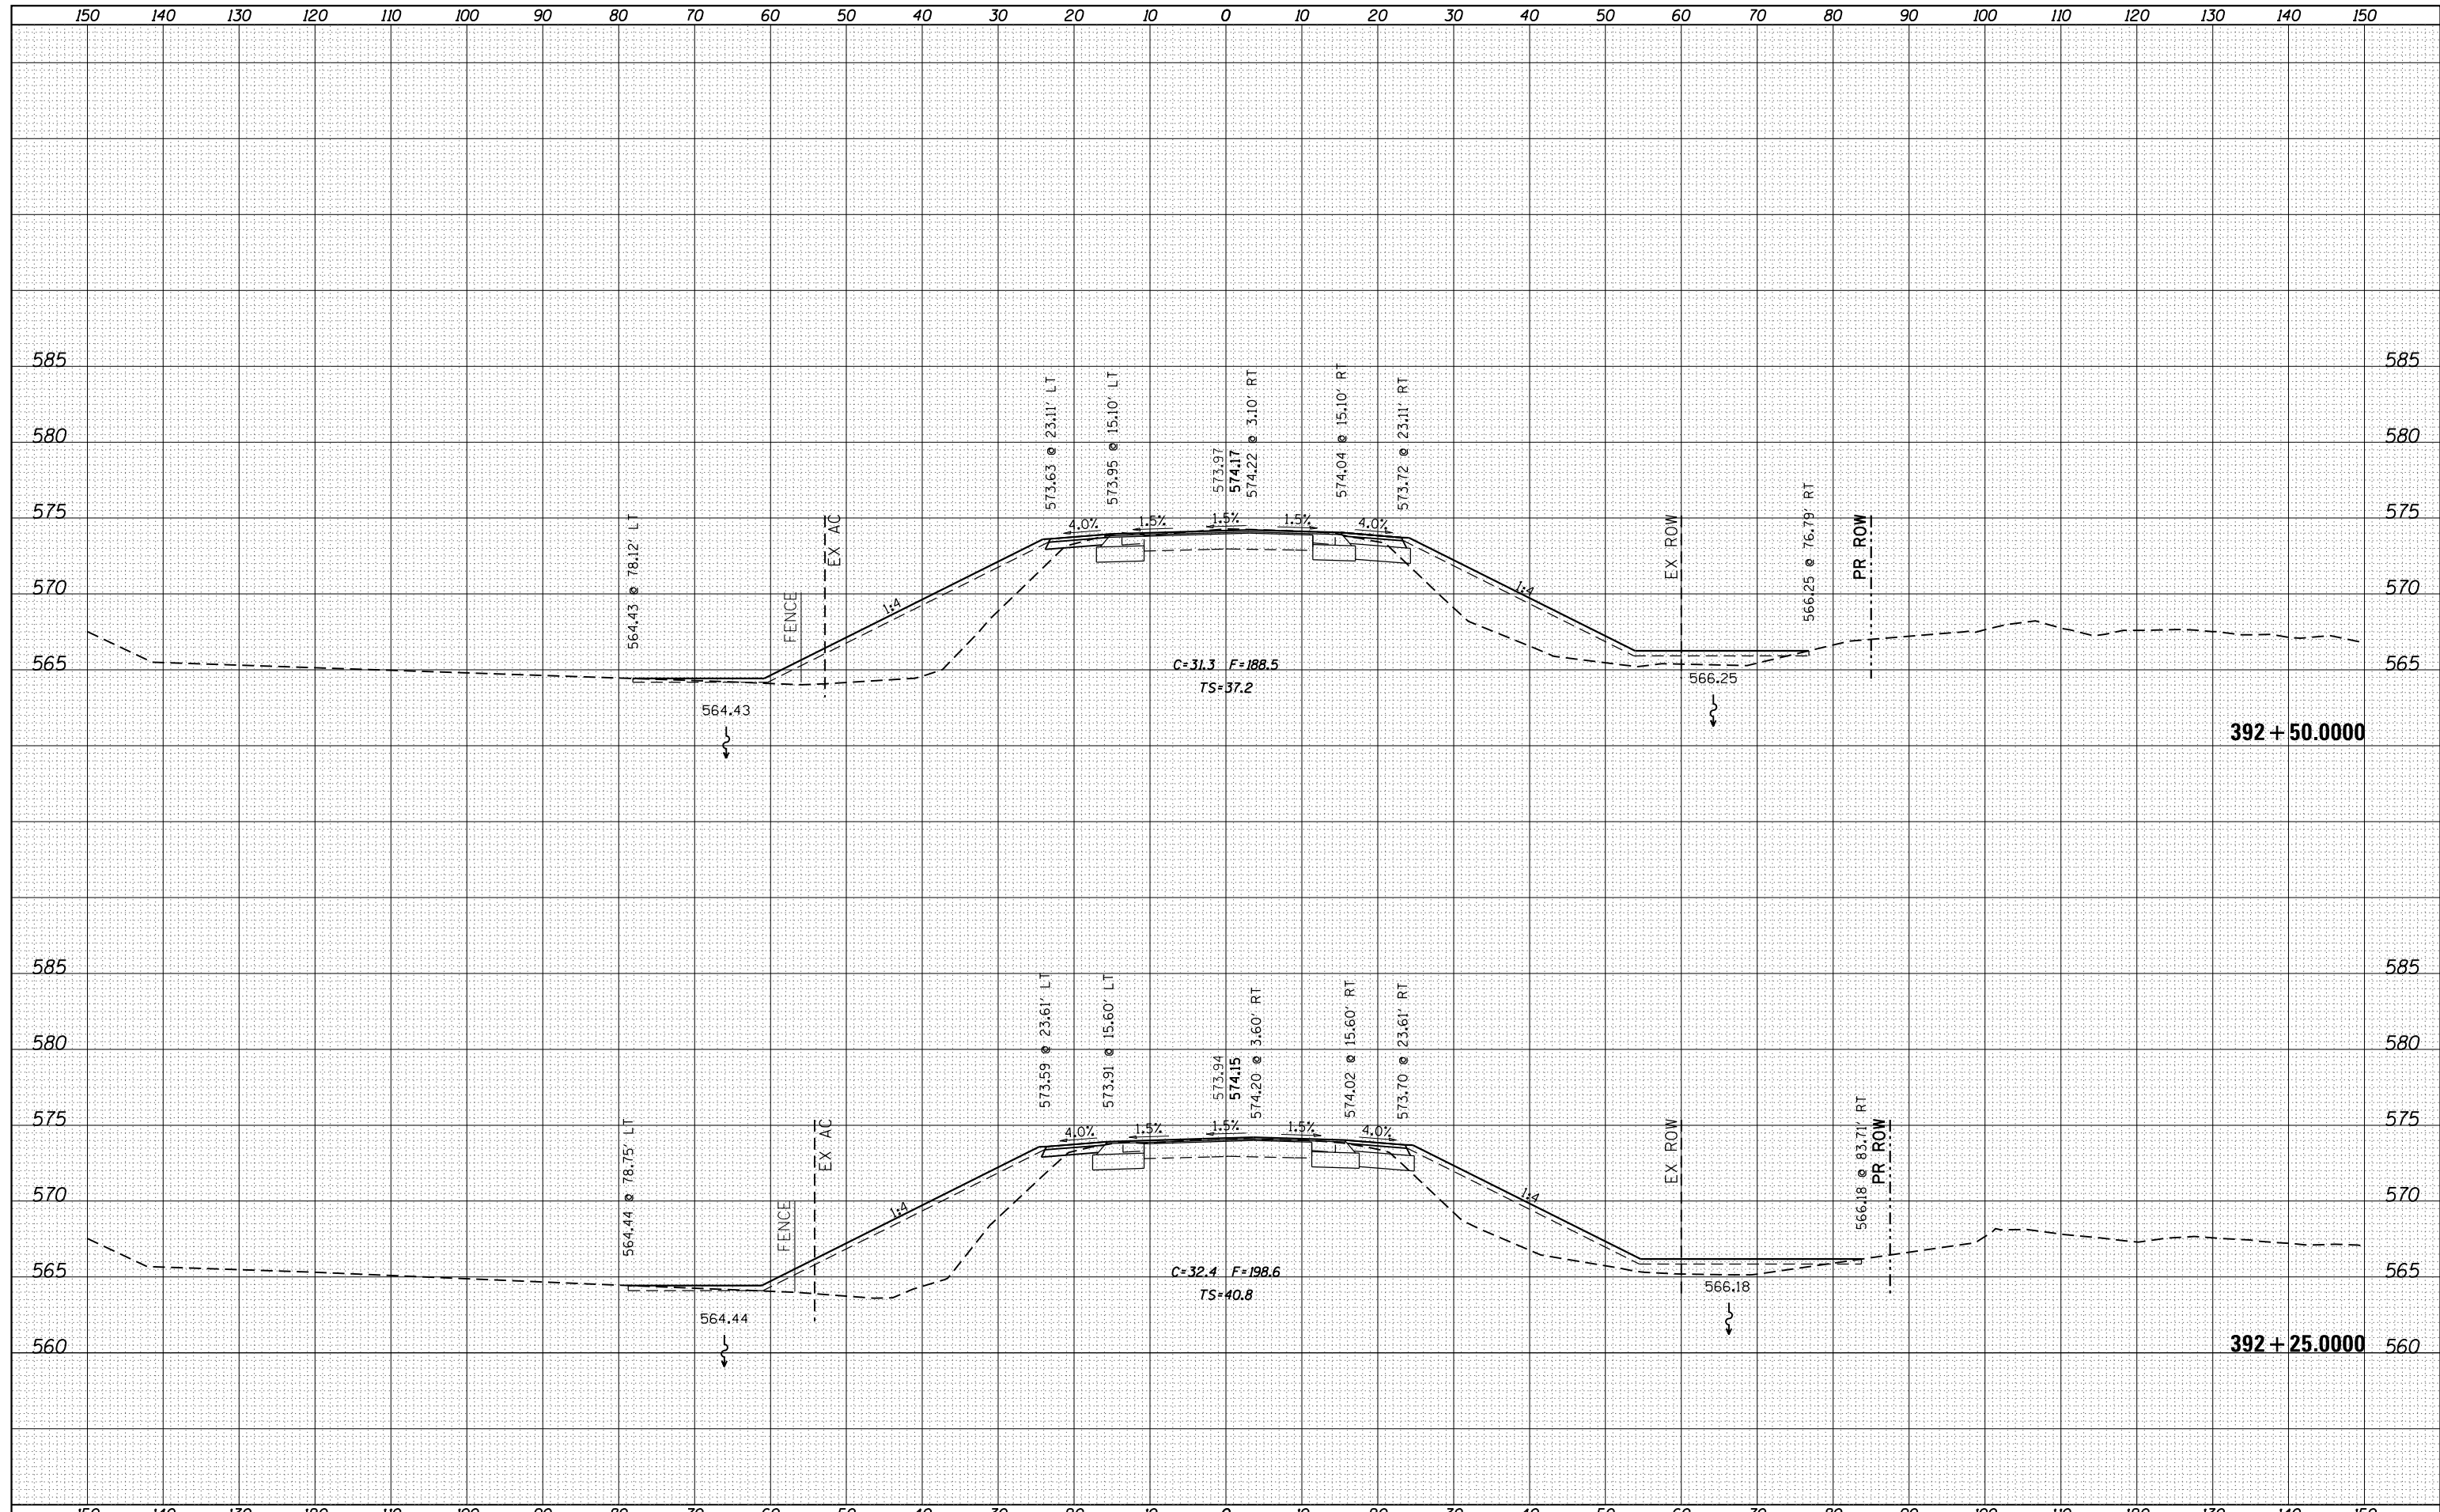

FILE NAME =	USER NAME = renkesw	DESIGNED -	REVISED -	<b>STATE OF ILLINOIS</b> <b>DEPARTMENT OF TRANSPORTATION</b>	<b>U.S. 6 CROSS SECTIONS</b>		F.A.U. RTE.	SECTION	COUNTY	TOTAL SHEETS	SHEET NO.
es:\pw\work\p\dot\renkesw\dms36693\0205584-xpc.mldgn	DRAWN -	REVISED -	5789				40BR	ROCK ISLAND	225	204	
PLOT SCALE = 20.0000' / in.	CHECKED -	REVISED -	CONTRACT NO. 64341								
Default	DATE -	REVISED -	ILLINOIS FED. AID PROJECT								
PLOT DATE = Thu Dec 20 09:53:12 2012				SCALE: SHEET OF SHEETS STA. 392+25.0000 TO STA. 392+50.0000							