


DATE	
BY	
SURVEYED	
PLOTTED	
TEMPLATE	
AREAS	
CHECKED	
NO.	

DATE	
BY	
SURVEYED	
PLOTTED	
TEMPLATE	
AREAS	
CHECKED	
NO.	

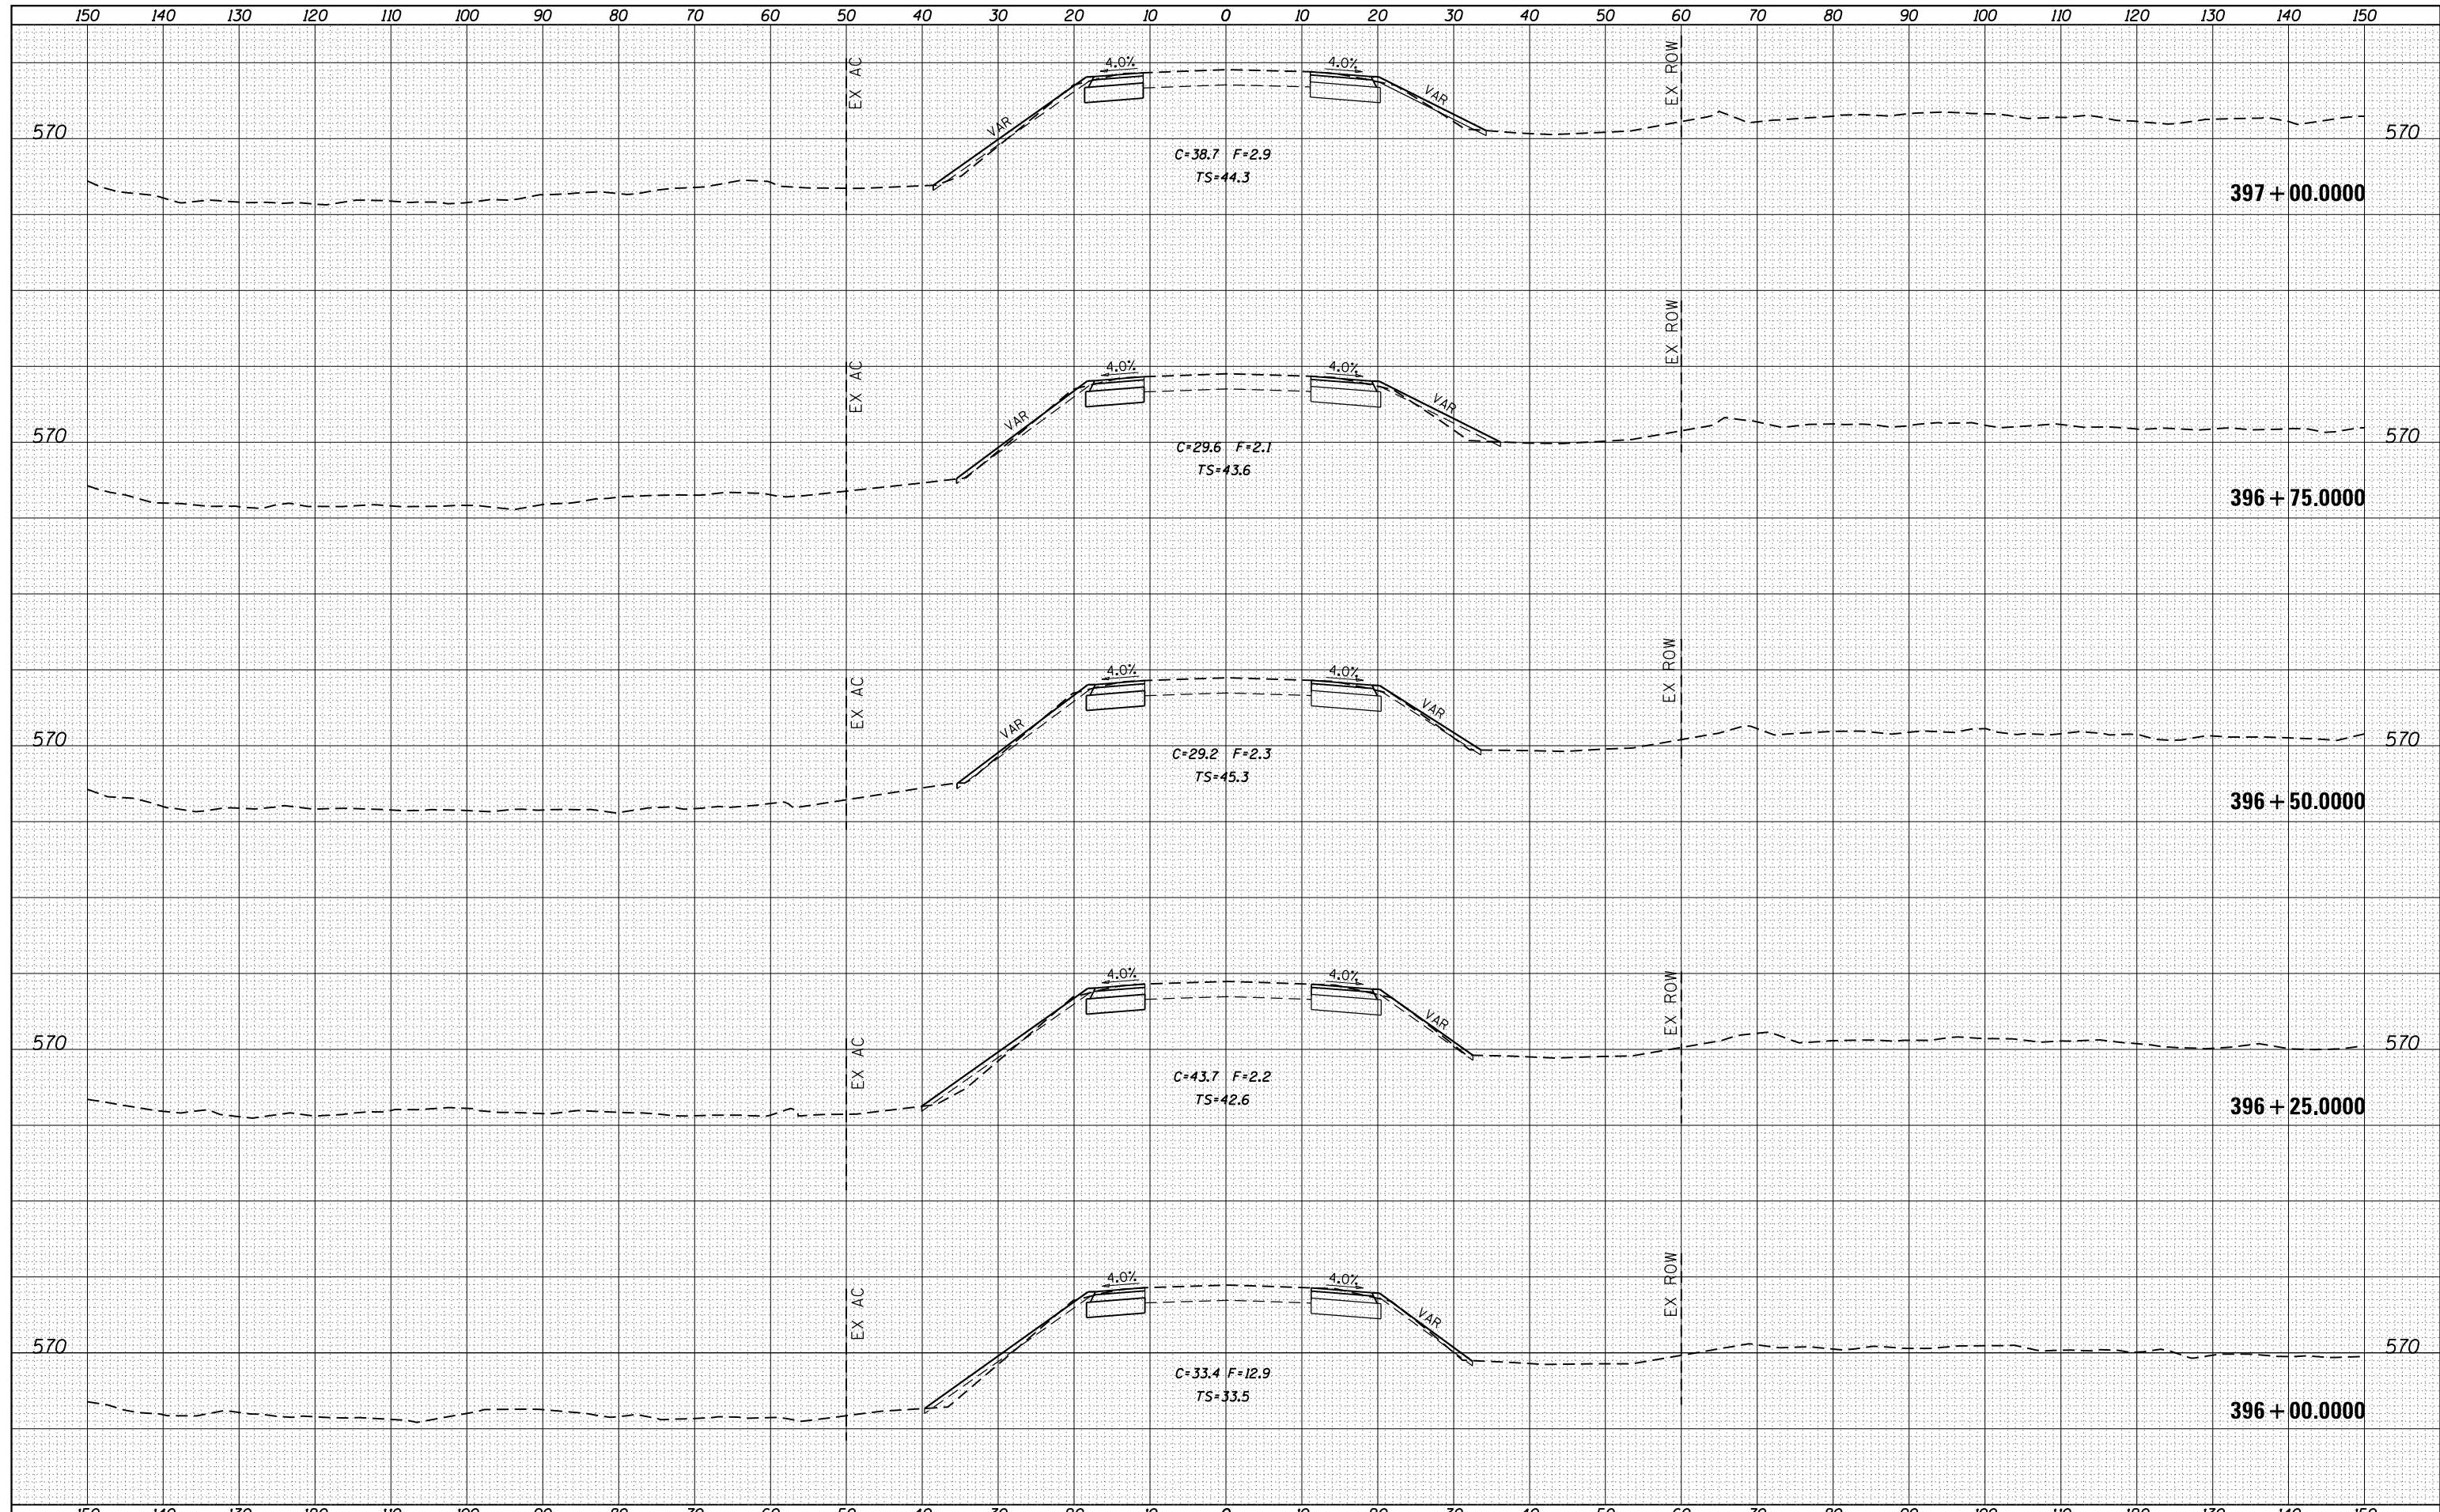

FILE NAME =	USER NAME = renkesrw	DESIGNED -	REVISIED -	STATE OF ILLINOIS DEPARTMENT OF TRANSPORTATION	U.S. 6 CROSS SECTIONS	F.A.U. R.T.E.	SECTION	COUNTY	TOTAL SHEETS	SHEET NO.
es:\pw\work\pwidot\renkesrw\dms36693\10205584-xpc.mldgn	DRAWN -	REVISIED -	5789			40BR	ROCK ISLAND	225	210	
Default	PLOT SCALE = 20.0000' / in.	CHECKED -	REVISIED -			CONTRACT NO. 64341		ILLINOIS FED. AID PROJECT		
	PLOT DATE = Thu Dec 20 09:56:14 2012	DATE -	REVISIED -			SCALE:	SHEET OF SHEETS	STA. 396+00.0000 TO STA. 397+00.0000		