



FILE NAME: I:\S\ID\16208--6395\6345\025\Structural\Sheet\Structural\Plan\098-0015-64C17-003-5.dwg

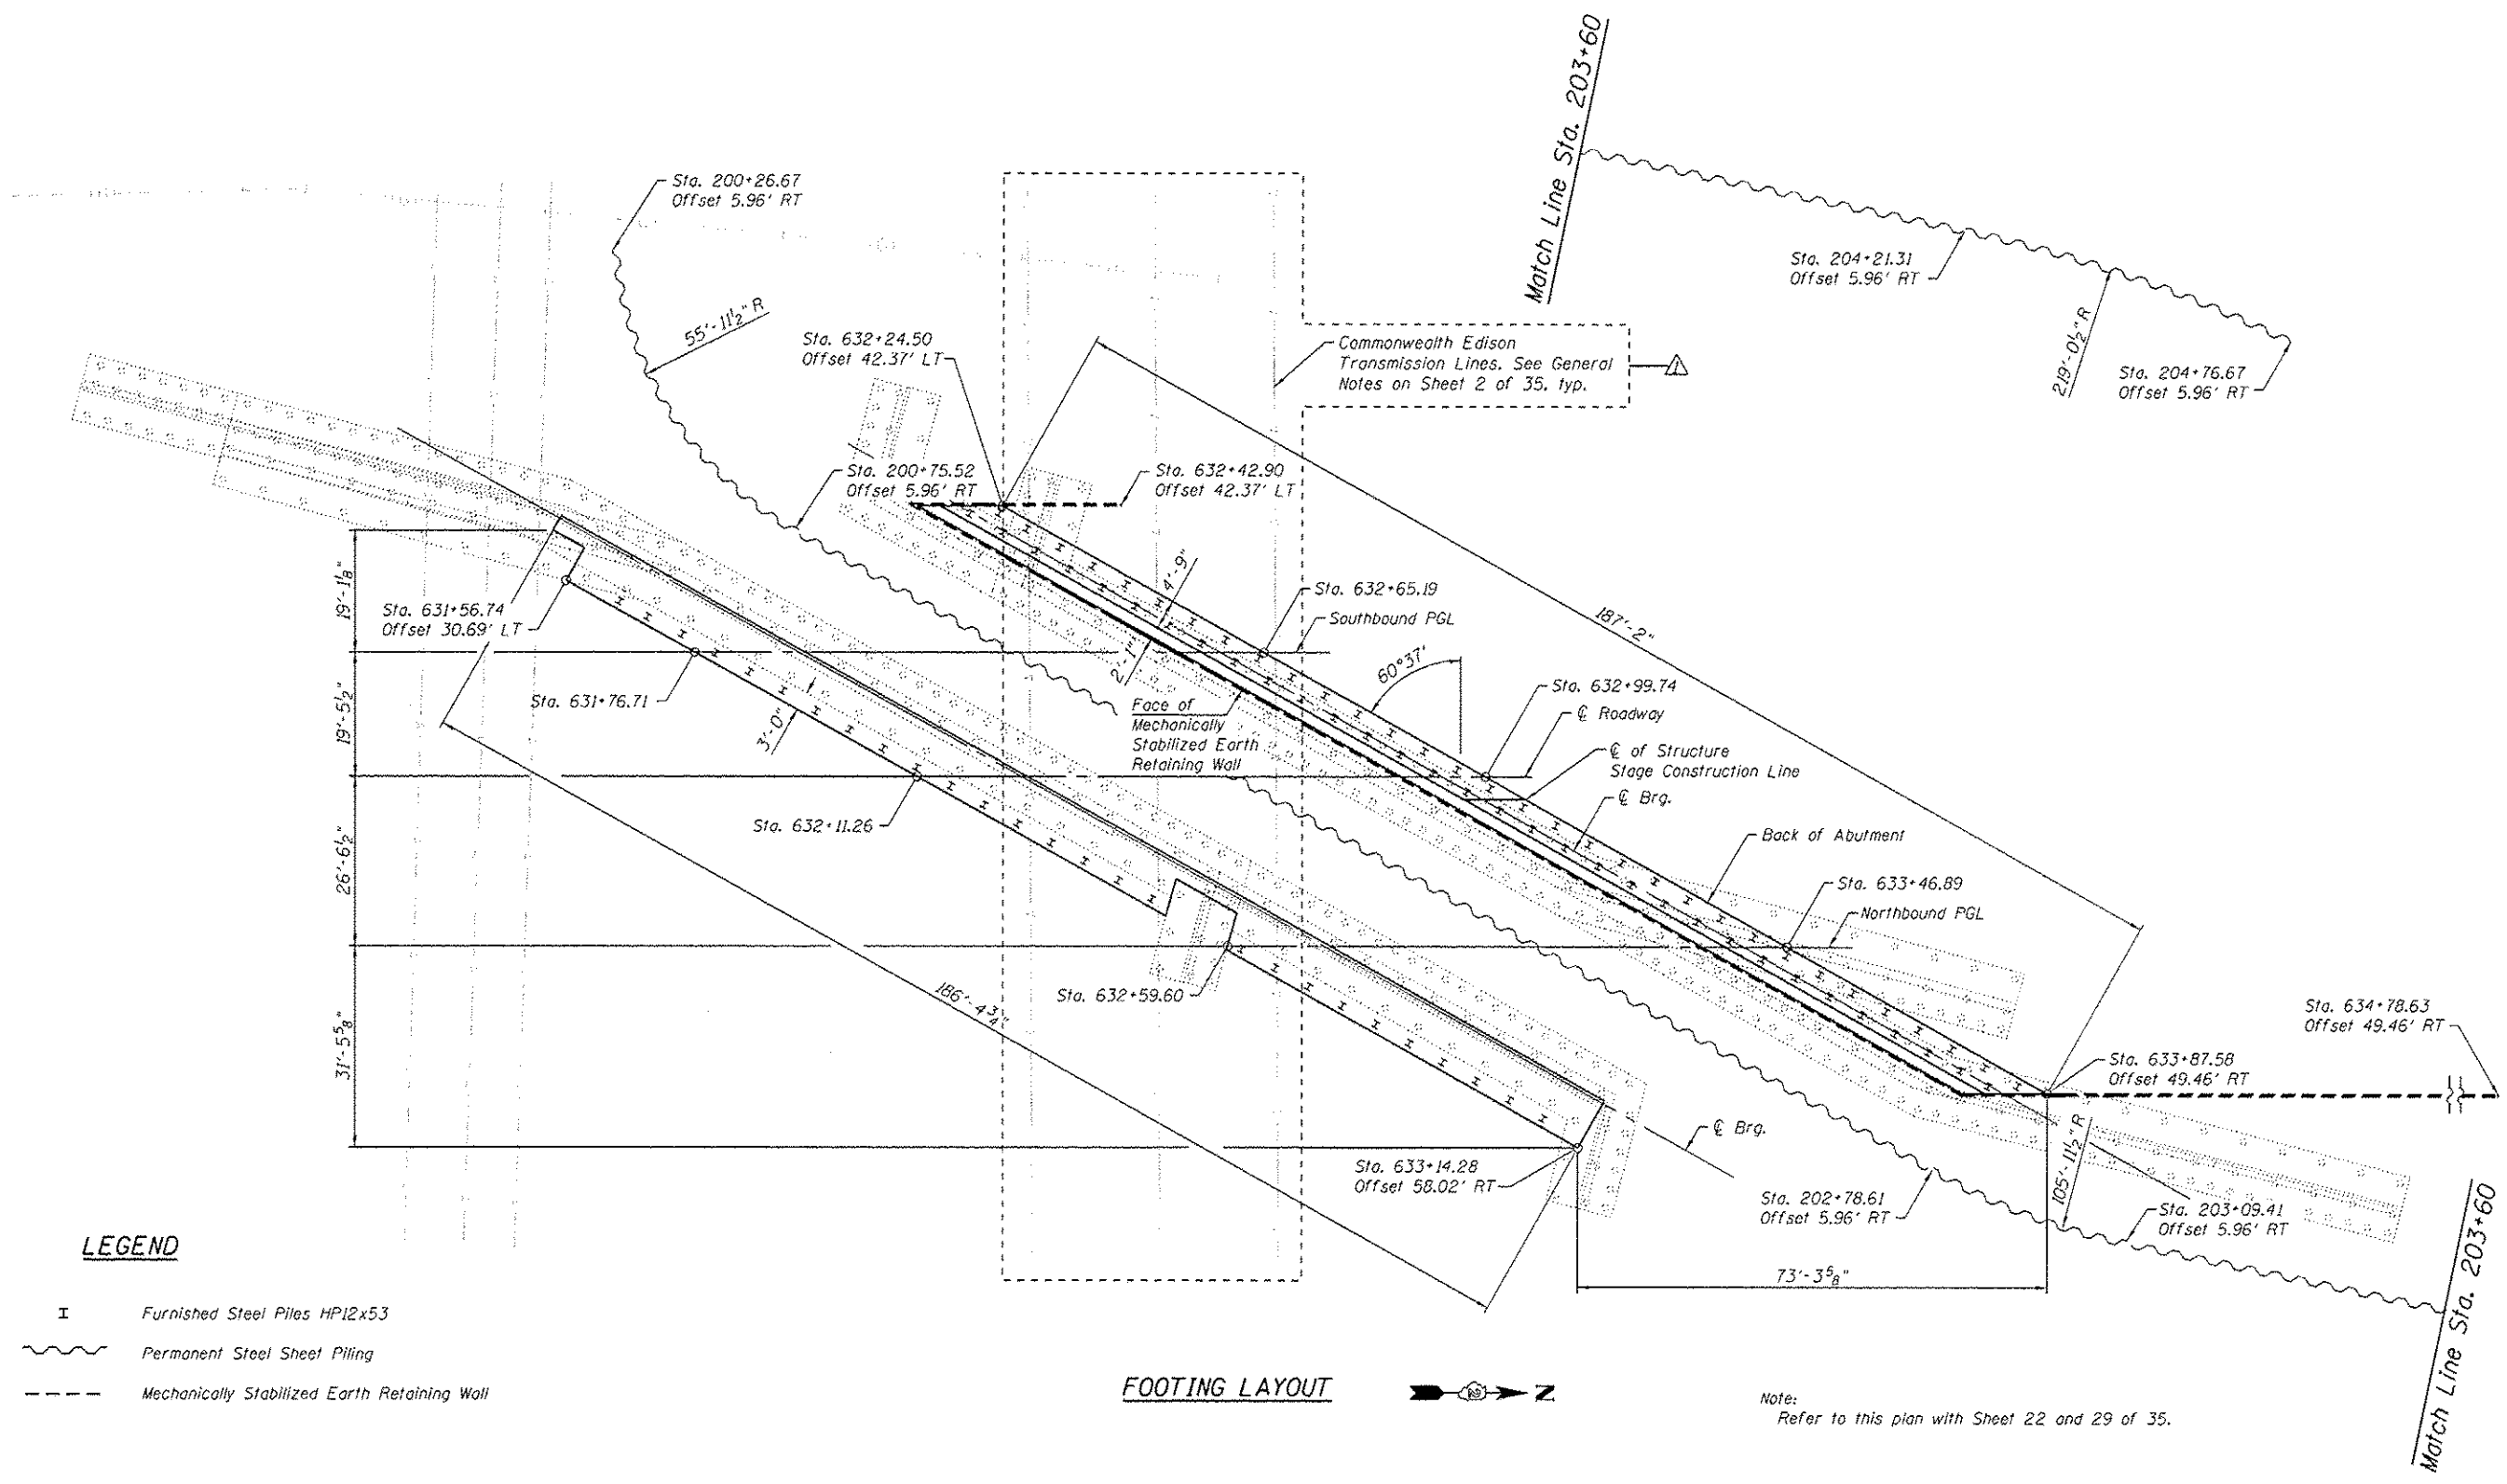

- LEGEND**
- I Furnished Steel Piles HPI2x53
 - ~~~~~ Permanent Steel Sheet Piling
 - Mechanically Stabilized Earth Retaining Wall

FOOTING LAYOUT

Note:
Refer to this plan with Sheet 22 and 29 of 35.

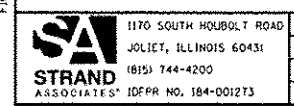

USER NAME: vanessom	DESIGNED - RRD	REVISED RRD 4/5/2013
PLT SCALE:	CHECKED - AJS	REVISED
PLT DATE: 4/4/2013	DRAWN - BJF	REVISED
	CHECKED - RRD	REVISED

**STATE OF ILLINOIS
DEPARTMENT OF TRANSPORTATION**

**SUBSTRUCTURE LAYOUT
STRUCTURE NO. 098-0015**

SHEET NO. 4 OF 35 SHEETS

F.A.P. RTE.	SECTION	COUNTY	TOTAL SHEETS	SHEET NO.
646	101 BR-3	WHITESIDE	113	60
CONTRACT NO. 64C17				
ILLINOIS FED. AID PROJECT				