


FINAL SURVEY	DATE
NO. _____	BY _____
NO. _____	DATE _____
NO. _____	BY _____
NO. _____	DATE _____
NO. _____	BY _____
NO. _____	DATE _____

ORIGINAL SURVEY	DATE
NO. _____	BY _____
NO. _____	DATE _____
NO. _____	BY _____
NO. _____	DATE _____
NO. _____	BY _____
NO. _____	DATE _____

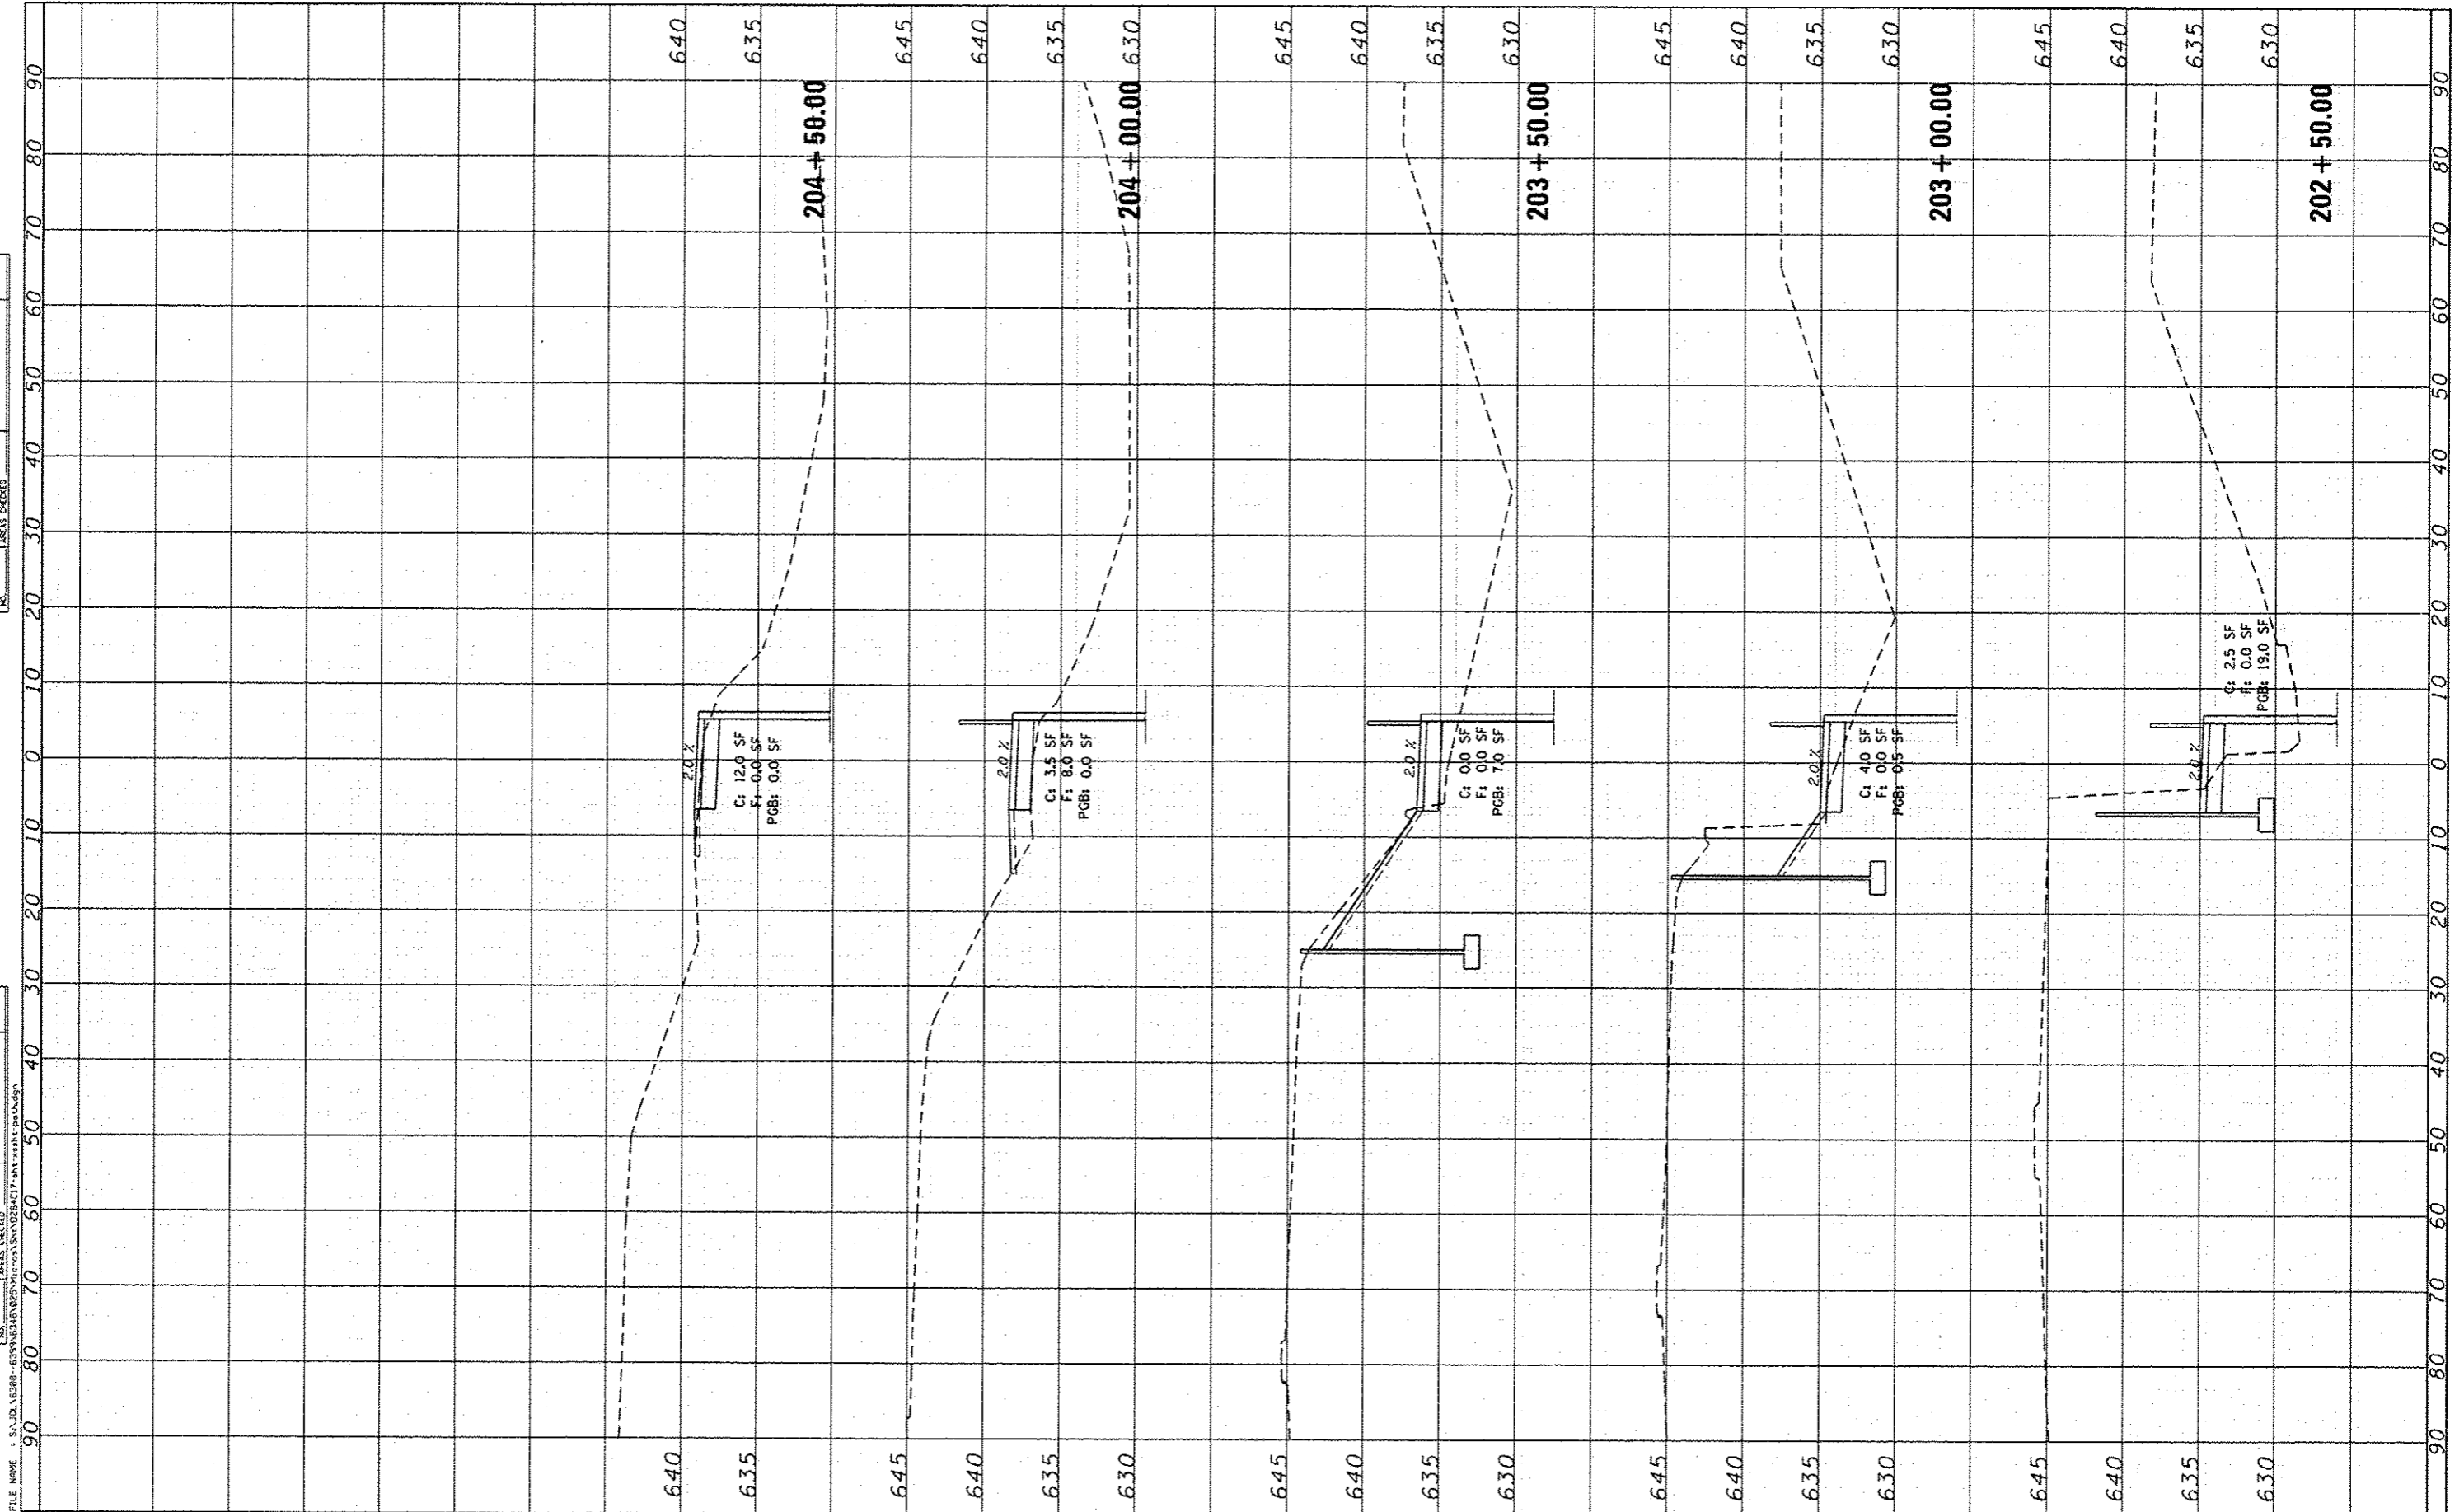

**STRAND ASSOCIATES**  
 1110 SOUTH HOUBOLT ROAD  
 JOLIET, ILLINOIS 60431  
 (815) 744-4200

USER NAME = vanossum	DESIGNED -
MODEL NAME = Default	DRAWN -
PLOT SCALE = 20.0000' / in.	CHECKED -
PLOT DATE = 4/4/2013	DATE -

REVISED -
REVISED -
REVISED -
REVISED -

**STATE OF ILLINOIS  
 DEPARTMENT OF TRANSPORTATION**

**CROSS SECTIONS**

SCALE: 10H 5V    SHEET 2 OF 2 SHEETS    STA. 202+50.00 TO STA. 204+50.00

F.A.P. RTE. 646	SECTION 101 BR-3	COUNTY WHITESIDE	TOTAL SHEETS 113	SHEET NO. 113
CONTRACT NO. 64C17				
ILLINOIS FED. AID PROJECT				