


FINAL SURVEY NO.	SURVEYED AREAS CHECKED	BY	DATE

ORIGINAL SURVEY NO.	SURVEYED AREAS CHECKED	BY	DATE

FILE NAME = SA:\DL\6380-6393\6345\025\work\641\026\6417-ent-xsect.dgn

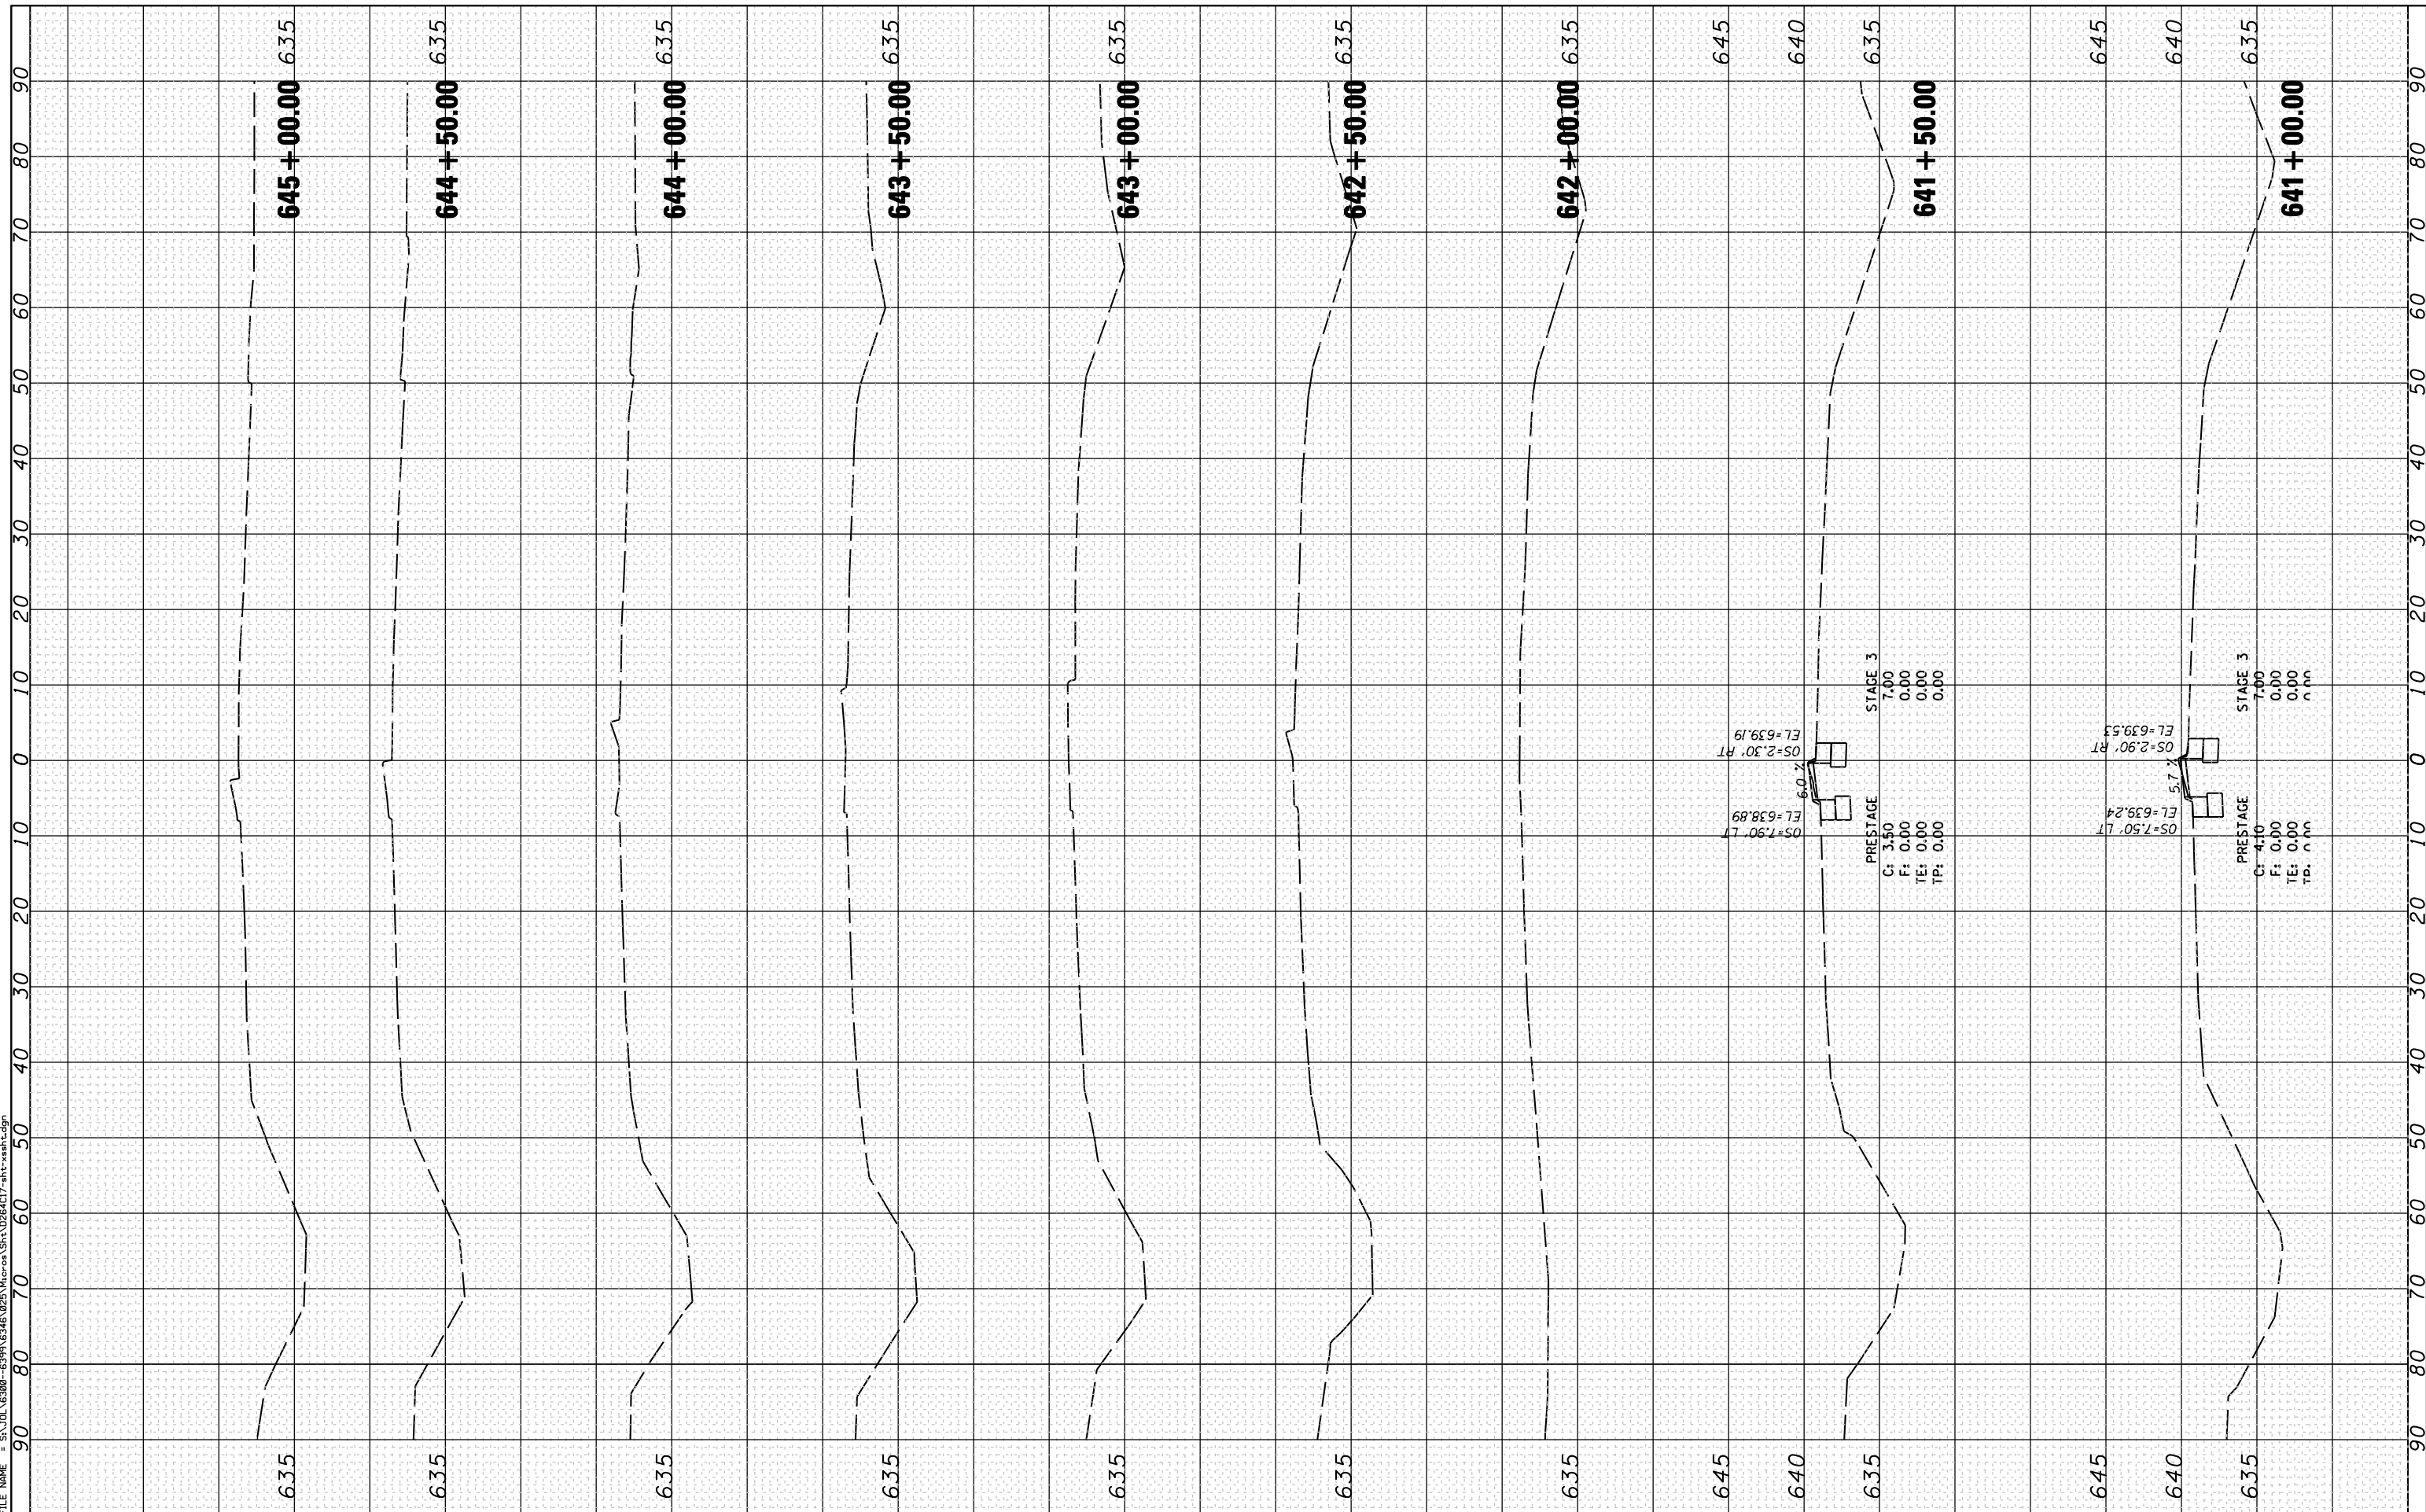

STRAND ASSOCIATES
1170 SOUTH HOUBOLT ROAD
JOLIET, ILLINOIS 60431
(815) 744-4200

USER NAME = dennisw
MODEL NAME = Default
PLOT SCALE = 20.0000' / IN.
PLOT DATE = 10/12/2012

DESIGNED - VLF
DRAWN - DJW
CHECKED - MAG
DATE - 10-12-12

REVISED -
REVISED -
REVISED -
REVISED -

**STATE OF ILLINOIS
DEPARTMENT OF TRANSPORTATION**

CROSS SECTIONS

SCALE: 10H 5V SHEET 8 OF 8 SHEETS STA. 641+00.00 TO STA. 645+00.00

F.A.P. RTE.	SECTION	COUNTY	TOTAL SHEETS	SHEET NO.
646	101 BR-3	WHITESIDE	113	111
CONTRACT NO. 64C17			ILLINOIS FED. AID PROJECT	