


FILE NAME = s:\p1\6380--6395\6346\025\Microso\Shr\Structural\Plans\0980015-64C17-003-SLO.dgn

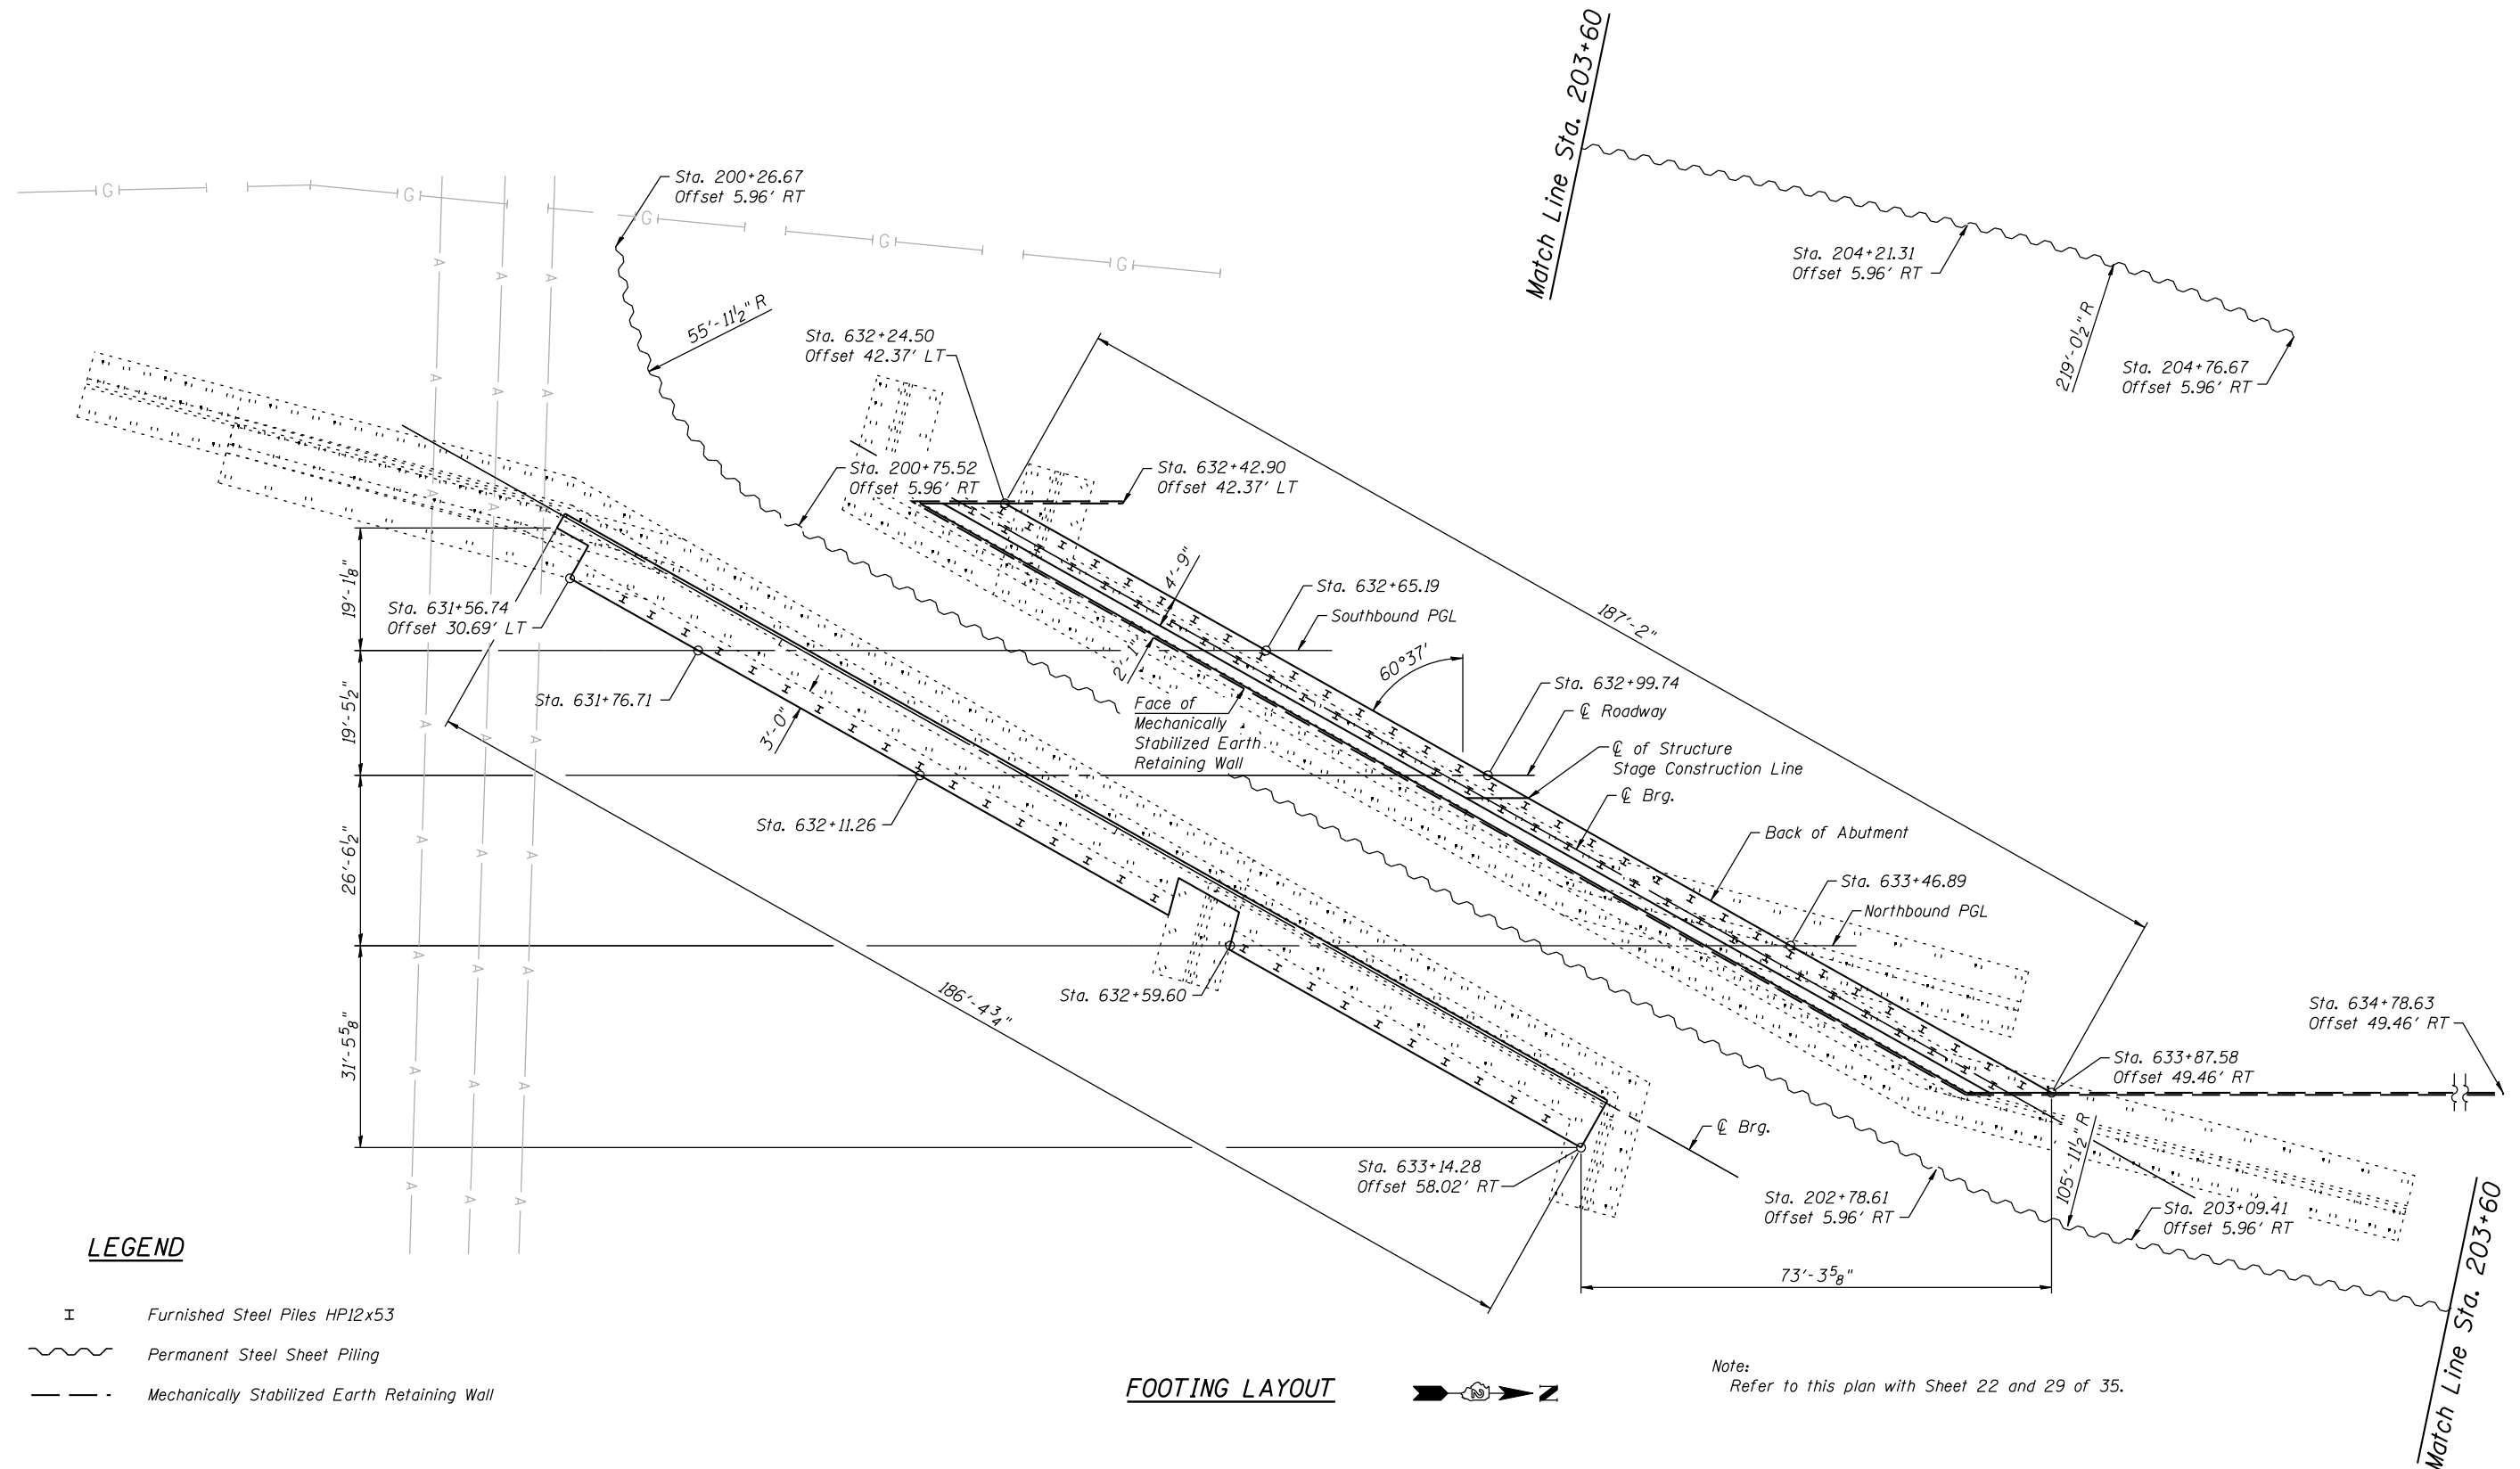


LEGEND

- I *Furnished Steel Piles HP12x53*
- ~~~~~ *Permanent Steel Sheet Piling*
- *Mechanically Stabilized Earth Retaining Wall*

FOOTING LAYOUT



Note:
Refer to this plan with Sheet 22 and 29 of 35.

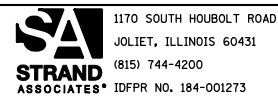

USER NAME = brianf	DESIGNED - RRD	REVISED
PLOT SCALE =	CHECKED - AJS	REVISED
PLOT DATE = 10/12/2012	DRAWN - BJF	REVISED
	CHECKED - RRD	REVISED

**STATE OF ILLINOIS
DEPARTMENT OF TRANSPORTATION**

**SUBSTRUCTURE LAYOUT
STRUCTURE NO. 098-0015**

SHEET NO. 4 OF 35 SHEETS

F.A.P. RTE.	SECTION	COUNTY	TOTAL SHEETS	SHEET NO.
646	101 BR-3	WHITESIDE	113	60
CONTRACT NO. 64C17				

ILLINOIS FED. AID PROJECT