


TOP PLAN

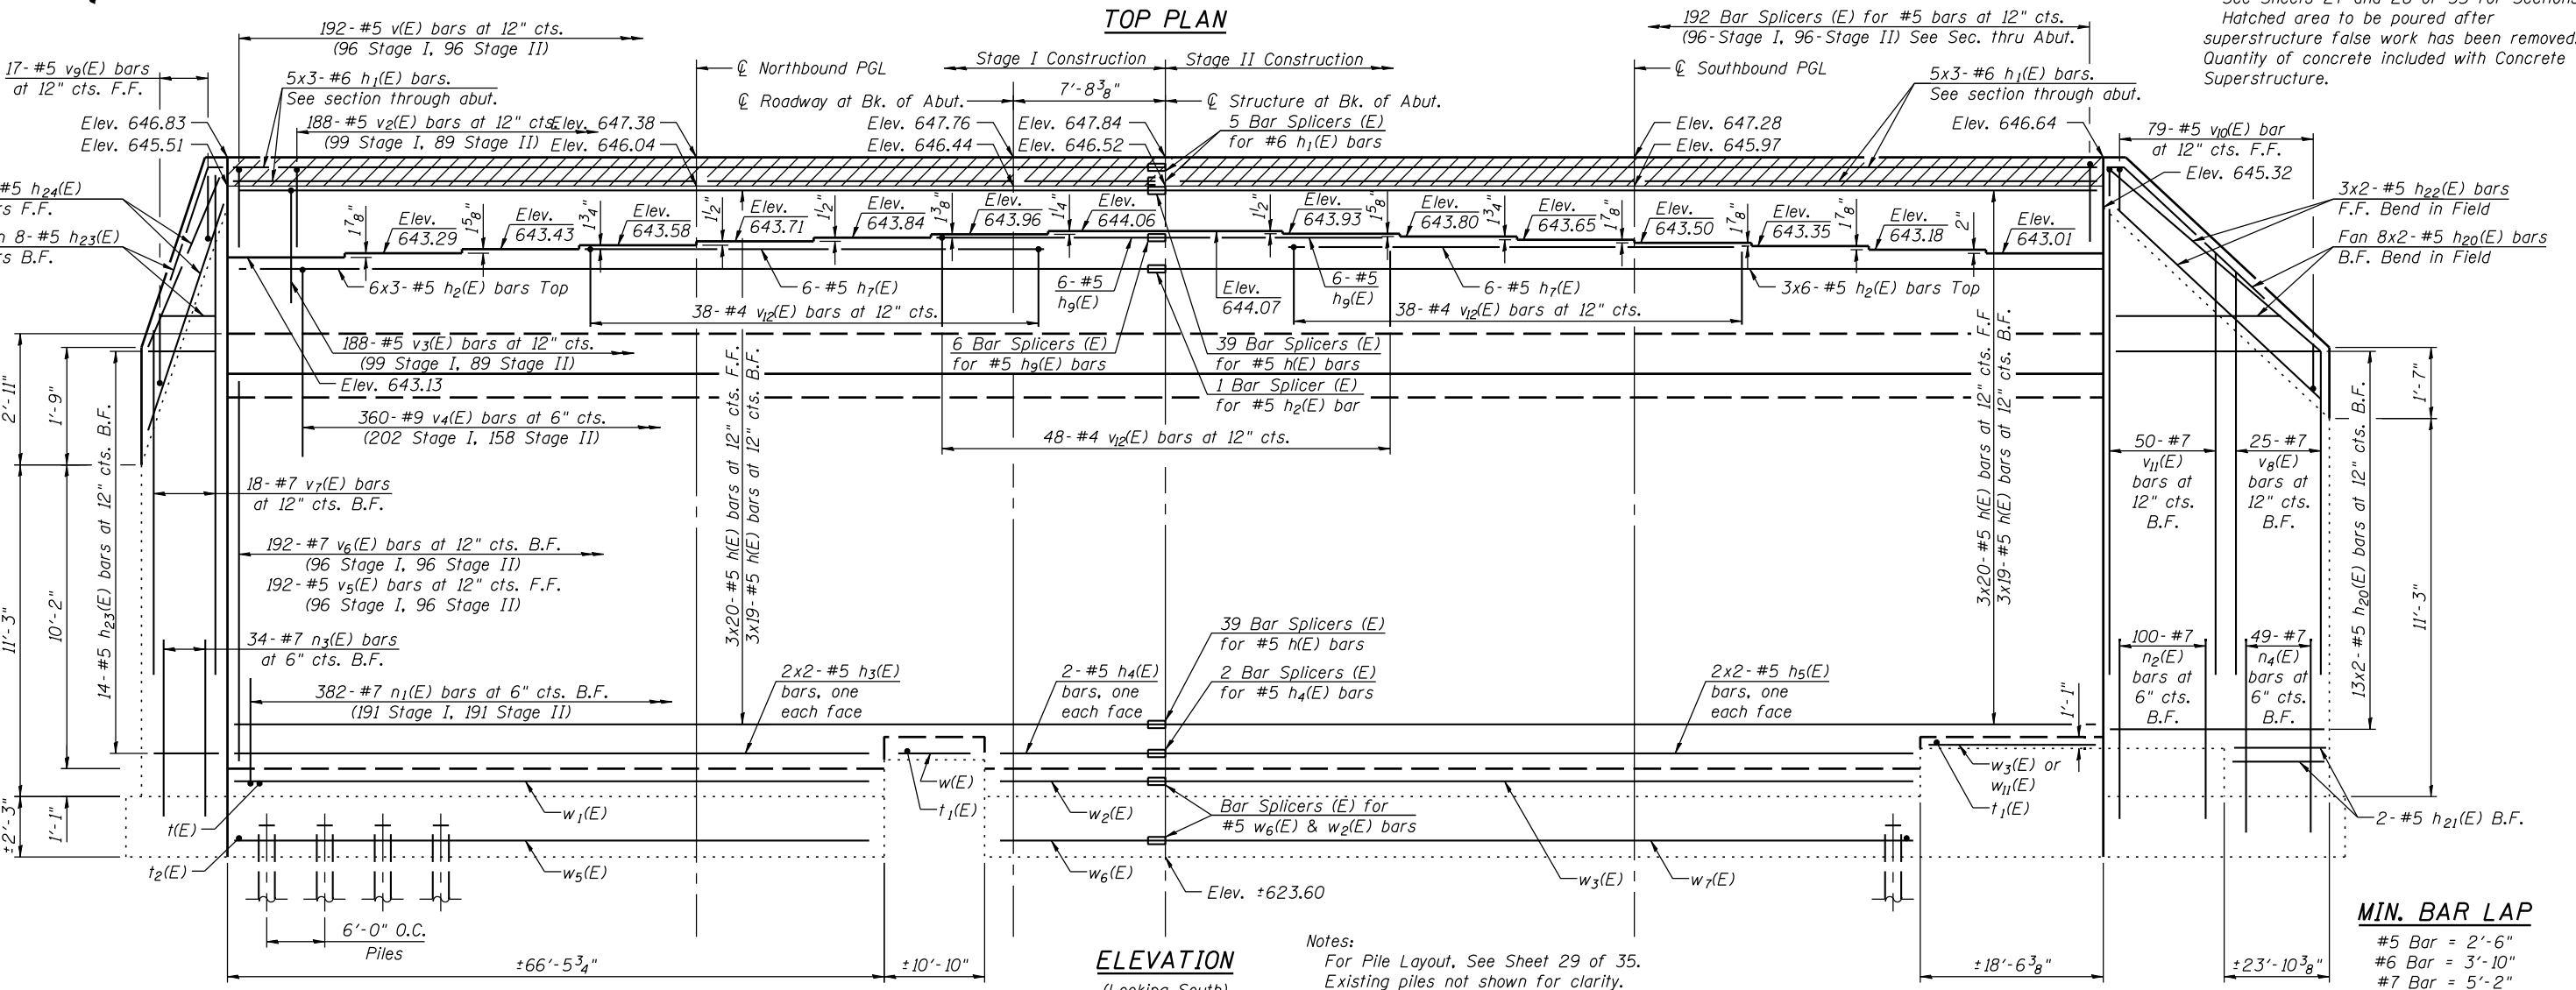

ELEVATION
(Looking South)

Notes:
For Pile Layout, See Sheet 29 of 35.
Existing piles not shown for clarity.

Notes:
See Sheet 28 of 35 for South Abutment details and Bill of Material.
Bar indicated thus 3x6-#5 etc. indicates 3 lines of bars 6 lengths per line. For details of Bar Splices, See Sheet 32 of 35.
For details of piles and concrete encasement See Sheet 30 of 35.
See Sheets 27 and 28 of 35 for Sections. Hatched area to be poured after superstructure false work has been removed. Quantity of concrete included with Concrete Superstructure.

MIN. BAR LAP
#5 Bar = 2'-6"
#6 Bar = 3'-10"
#7 Bar = 5'-2"

FILE NAME = s:\p1\6380--6395\6346\025\Micro\Sh\Structure\Plans\0980015-64C17-025-SABUT.dgn



USER NAME = brianf	DESIGNED - KJL	REVISED
PLOT SCALE =	CHECKED - AJS	REVISED
PLOT DATE = 10/12/2012	DRAWN - BJF	REVISED
	CHECKED - KJL	REVISED

STATE OF ILLINOIS
DEPARTMENT OF TRANSPORTATION

SOUTH ABUTMENT DETAILS (1 OF 3)
STRUCTURE NO. 098-0015

SHEET NO. 26 OF 35 SHEETS

F.A.P. RTE.	SECTION	COUNTY	TOTAL SHEETS	SHEET NO.
646	101 BR-3	WHITESIDE	113	82
CONTRACT NO. 64C17				

ILLINOIS FED. AID PROJECT