



PLAN

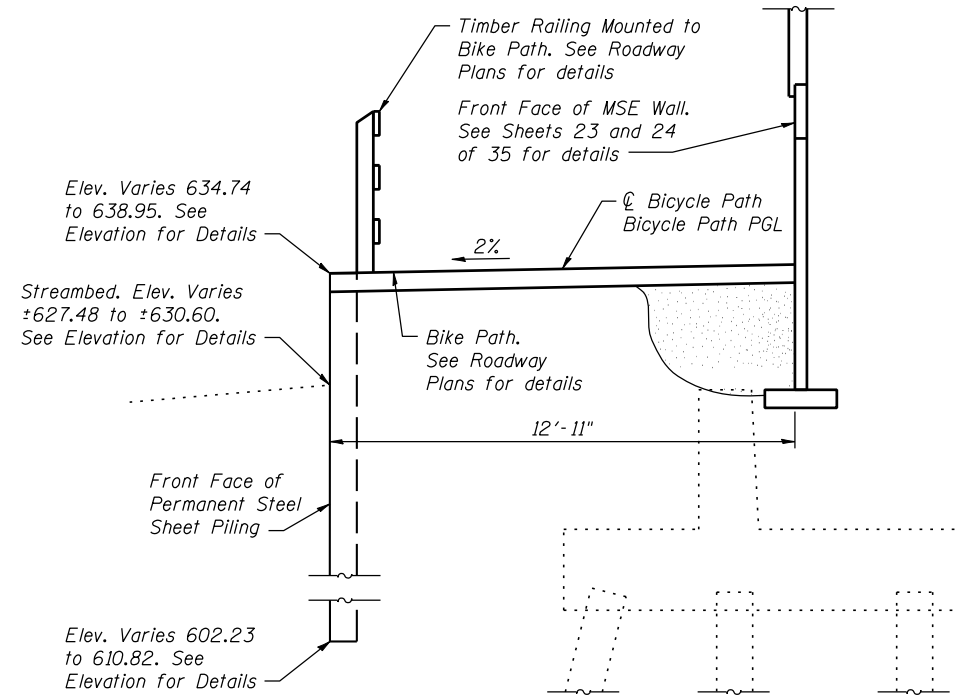

SECTION A-A  
(Looking East)  
(Horizontal Dimensions @ Rt. L's)

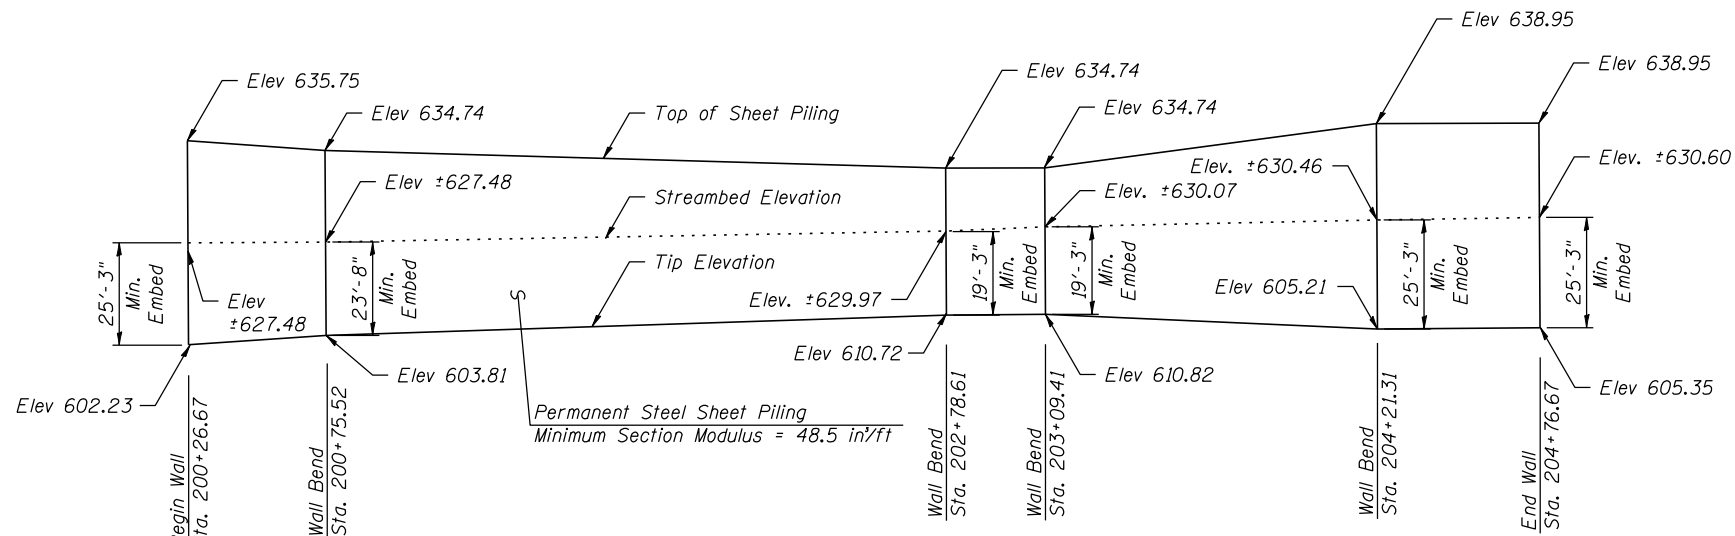

ELEVATION

BILL OF MATERIAL

Item	Unit	Total
Permanent Steel Sheet Piling	Sq Ft.	12,893

FILE NAME = s:\p1\6380--6395\6346\025\Microsof\Structural\Plans\0980015-64C17-025-SPILE.dgn

**SA STRAND ASSOCIATES**  
1170 SOUTH HOUBOLT ROAD  
JOLIET, ILLINOIS 60431  
(815) 744-4200  
IDFPR NO. 184-001273

USER NAME = brianf  
PLOT SCALE =  
PLOT DATE = 10/12/2012

DESIGNED - RRD  
CHECKED - AJS  
DRAWN - BJF  
CHECKED - RRD

REVISED  
REVISED  
REVISED  
REVISED

STATE OF ILLINOIS  
DEPARTMENT OF TRANSPORTATION

PERMANENT SHEET PILE WALL  
STRUCTURE NO. 098-0015

SHEET NO. 31 OF 35 SHEETS

F.A.P. RTE.	SECTION	COUNTY	TOTAL SHEETS	SHEET NO.
646	101 BR-3	WHITESIDE	113	87
				CONTRACT NO. 64C17

ILLINOIS FED. AID PROJECT