


STATE OF ILLINOIS
DEPARTMENT OF TRANSPORTATION

PROJECT NO.	SECTION	SHEET NO.	TOTAL SHEETS
		8-	3 SHEETS

Contract Number: 64C67

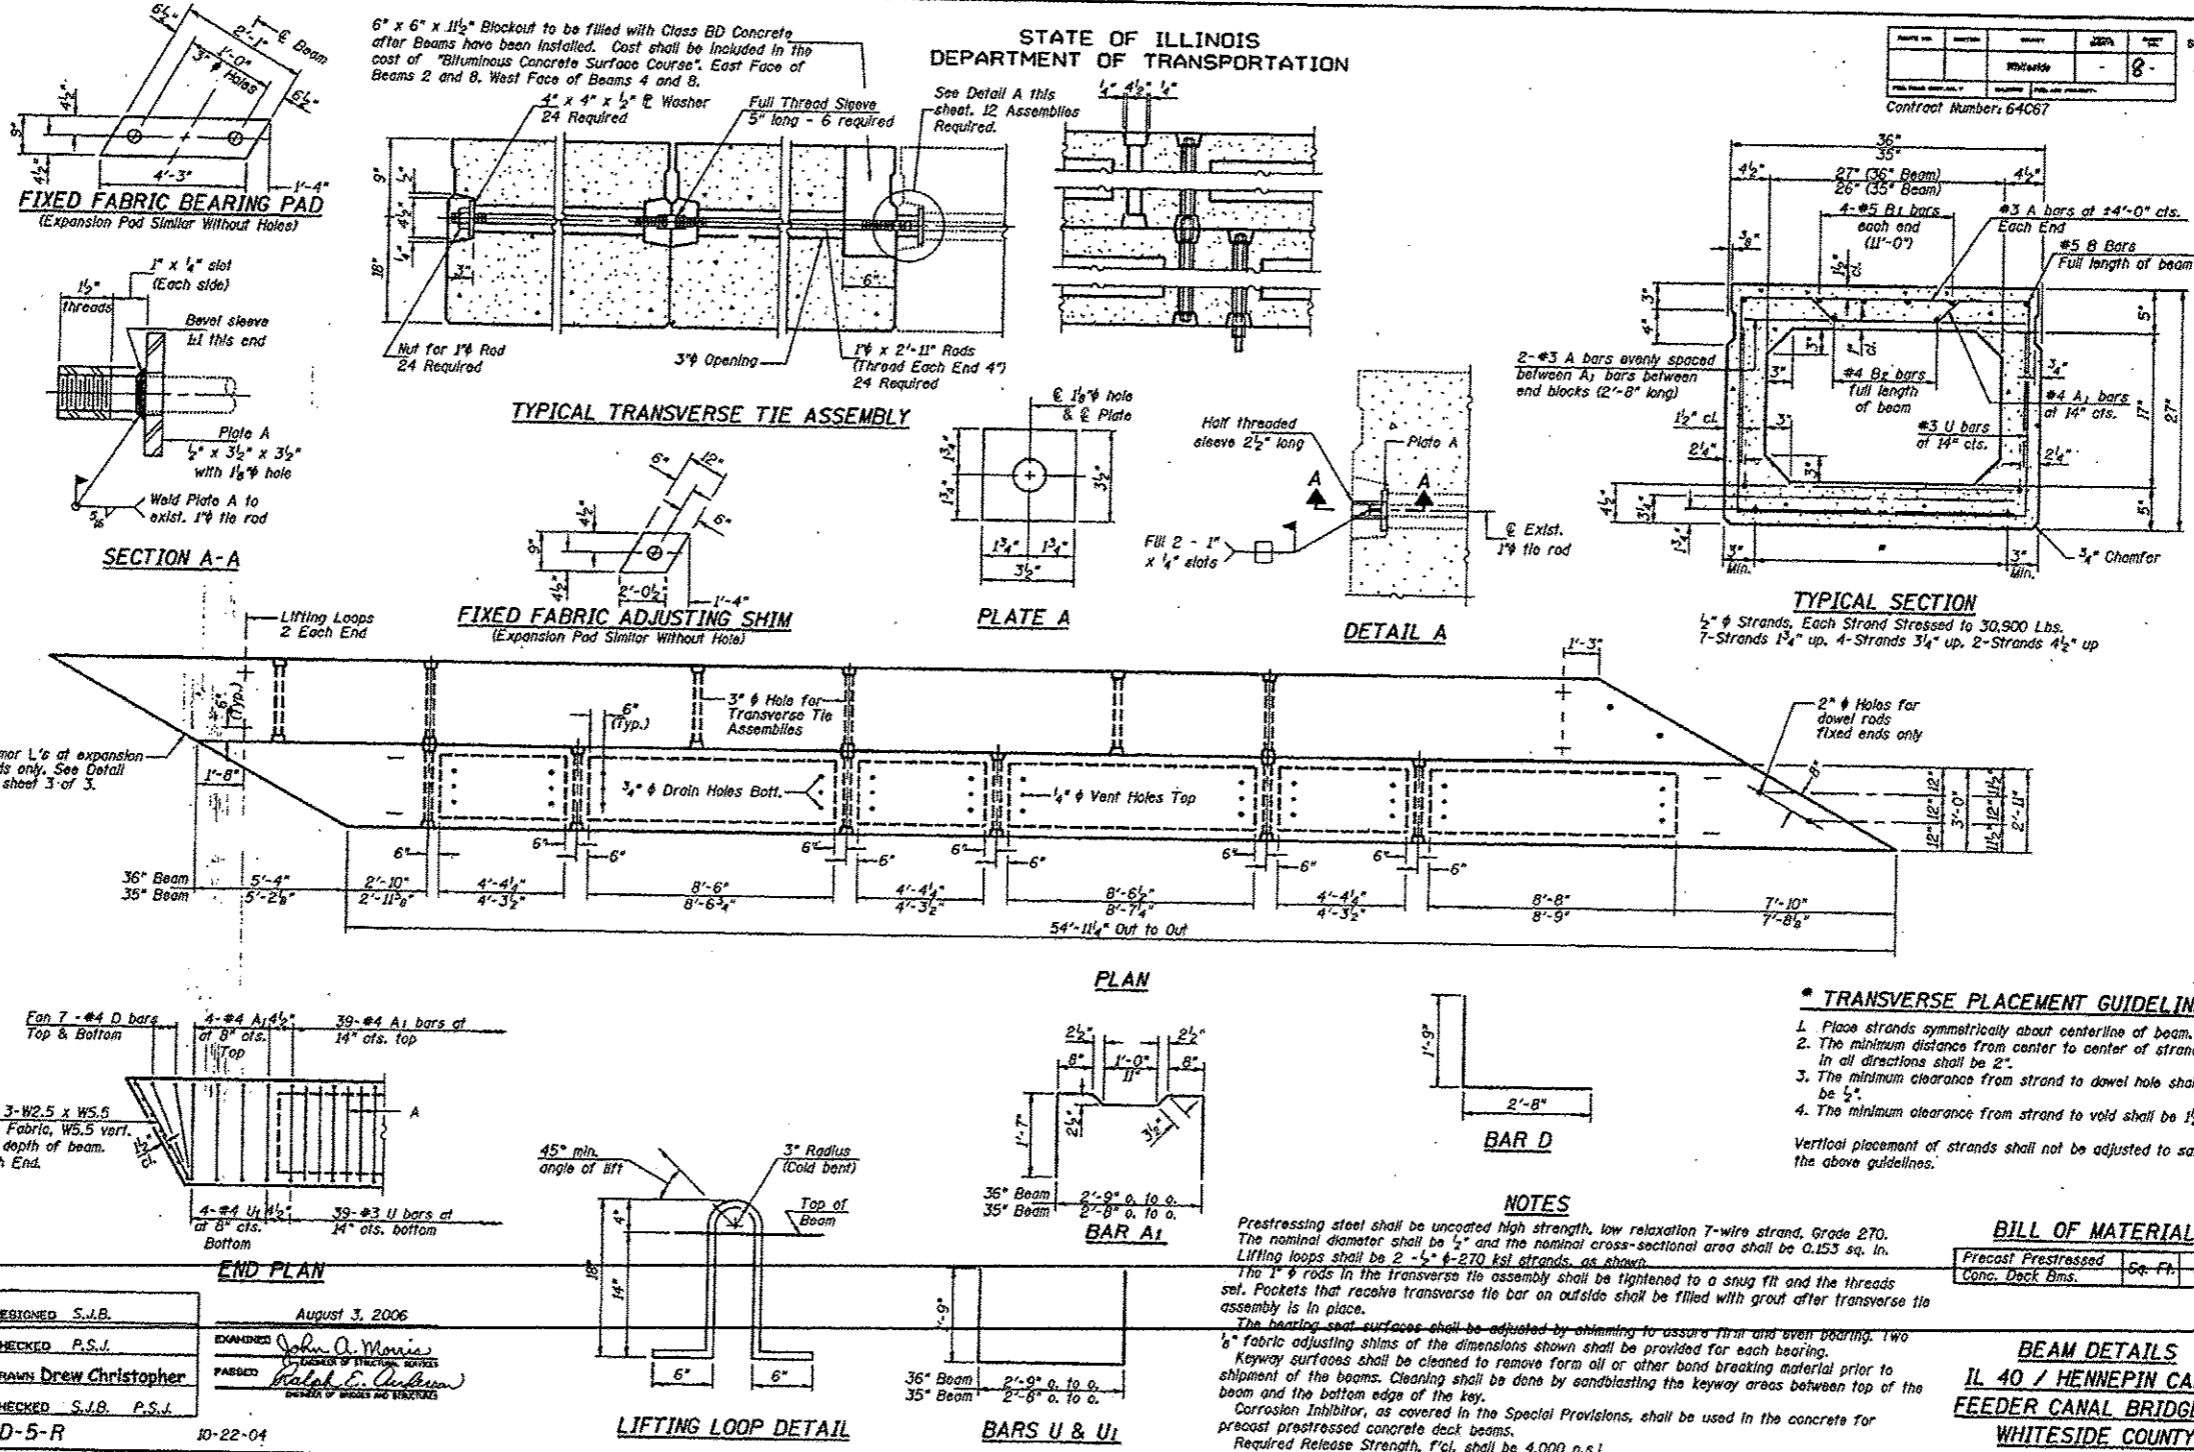

DESIGNED S.J.B.	August 3, 2006
CHECKED P.S.J.	John A. Morris
DRAWN Drew Christopher	Walter E. Anderson
CHECKED S.J.B. P.S.J.	

PD-5-R 10-22-04
SLT-92-001-06

FOR INFORMATION ONLY

FILE NAME: c:\p\work\p\detail\granton\026127\10287-11-ent-details.dgn	USER NAME: granton	DESIGNED: -	REVISED: -	STATE OF ILLINOIS DEPARTMENT OF TRANSPORTATION	EXISTING GENERAL PLAN AND ELEVATION STRUCTURE NO. 098-0015	F.A.B. R.T.E.: 696	SECTION: 101-BB-3	COUNTY: WHITESIDE	TOTAL SHEETS: 113	SHEET NO.: 911
PLOT SCALE: 1/8" = 1'-0"	PLOT DATE: Wed Feb 29 15:22:35 2012	DRAWN: -	REVISED: -		SHEET 35 OF 35 SHEETS					CONTRACT NO. 64C17

A Added Sheet 2-20-13