


PLAN


**MEDIAN DETAIL**  
NOT TO SCALE

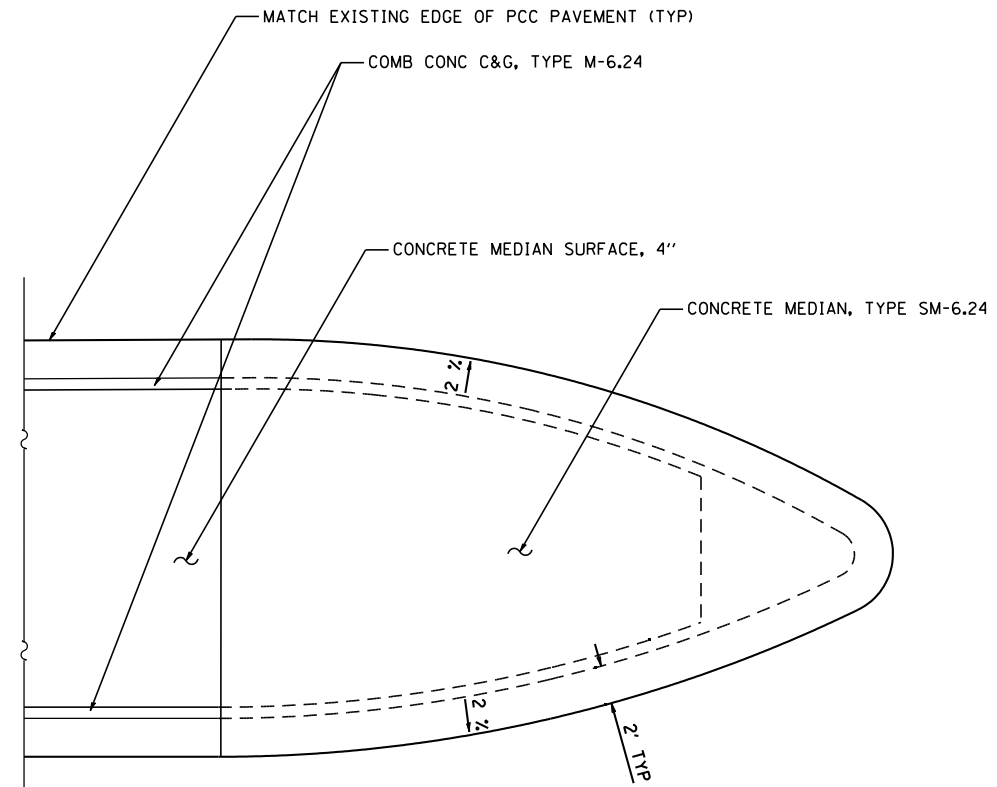

PLAN

BULLET NOSE MEDIAN LAYOUT SHALL BE CONTROLLED BY THE LOCATION OF THE EXISTING EDGE OF PCC PAVEMENT.

**BULLET NOSE MEDIAN DETAIL**  
NOT TO SCALE

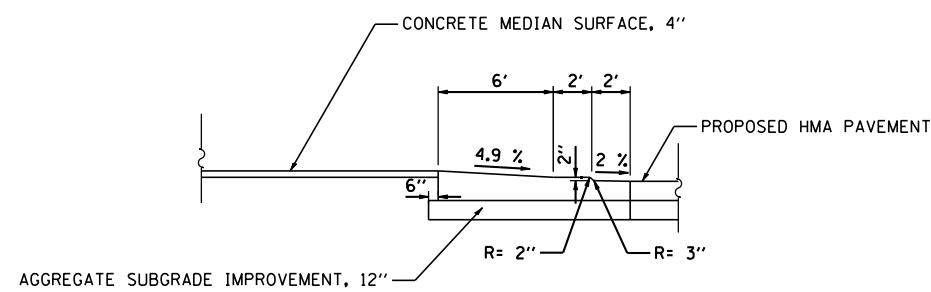

ELEVATION

**MEDIAN & BULLET NOSE DETAIL**  
NOT TO SCALE

FILE NAME = S:\JOL\6300-6399\6346\025\Microa\Sh\AD264C17-shd-detail1.dgn



USER NAME = dennisw	DESIGNED - VLF	REVISED -
	DRAWN - DJW	REVISED -
PLOT SCALE = 10.0000' / IN.	CHECKED - MAG	REVISED -
PLOT DATE = 10/12/2012	DATE - 10-12-12	REVISED -

STATE OF ILLINOIS  
DEPARTMENT OF TRANSPORTATION

MEDIAN DETAILS

SCALE: NTS SHEET 1 OF 1 SHEETS STA. TO STA.

F.A.P. RTE.	SECTION	COUNTY	TOTAL SHEETS	SHEET NO.
646	101 BR-3	WHITESIDE	113	92
FED. ROAD DIST. NO. 2 ILLINOIS FED. AID PROJECT			CONTRACT NO. 64C17	